


Ground Floor - Proposed  
1 : 100

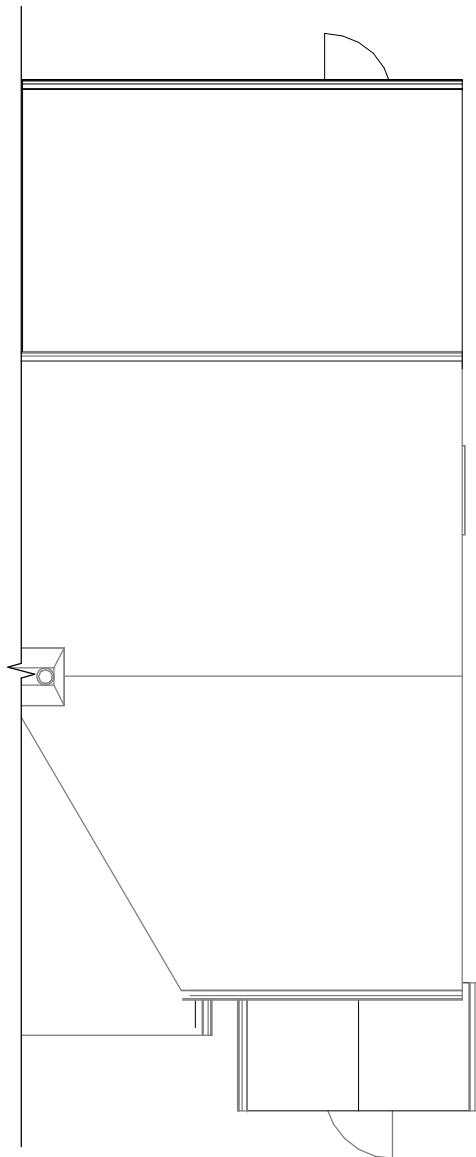


Roof Plan - Proposed  
1 : 100

This is not a construction drawing and must be used for planning approval only, this drawings must be read in conjunction with Building control approval drawings, structural engineer's details and all relevant statutory approval drawings. This drawing must not use as a sole basis for preparing structural calculations. All dimensions wall thicknesses and structural conditions must be verified on site prior preparing structural details. Contractor to check all dimensions and conditions on site. Any omissions and discrepancies must be notified to the supervising officer prior to producing material and commencing construction

 <b>Re-Draw.</b> <small>ARCHITECTURAL DESIGN &amp; PLANS</small>		Project 80 Hatch Ln, Harmondsworth, West Drayton, UB7 0BA  Title Single storey rear extension	CLIENT  Mr Jhony Singh  Date 07-10-2024 Drawn by HS Checked by MS	DRWAING NUMBER A206HS-V1-3  Scale (@ A3) 1 : 100 Rev 1	
			0 1 2 3 4 5 GRAPHIC SCALE: 1:100		
 <b>CIAT</b> <small>CHARTERED PRACTICE</small>					




Front Elevation - Proposed  
1 : 100

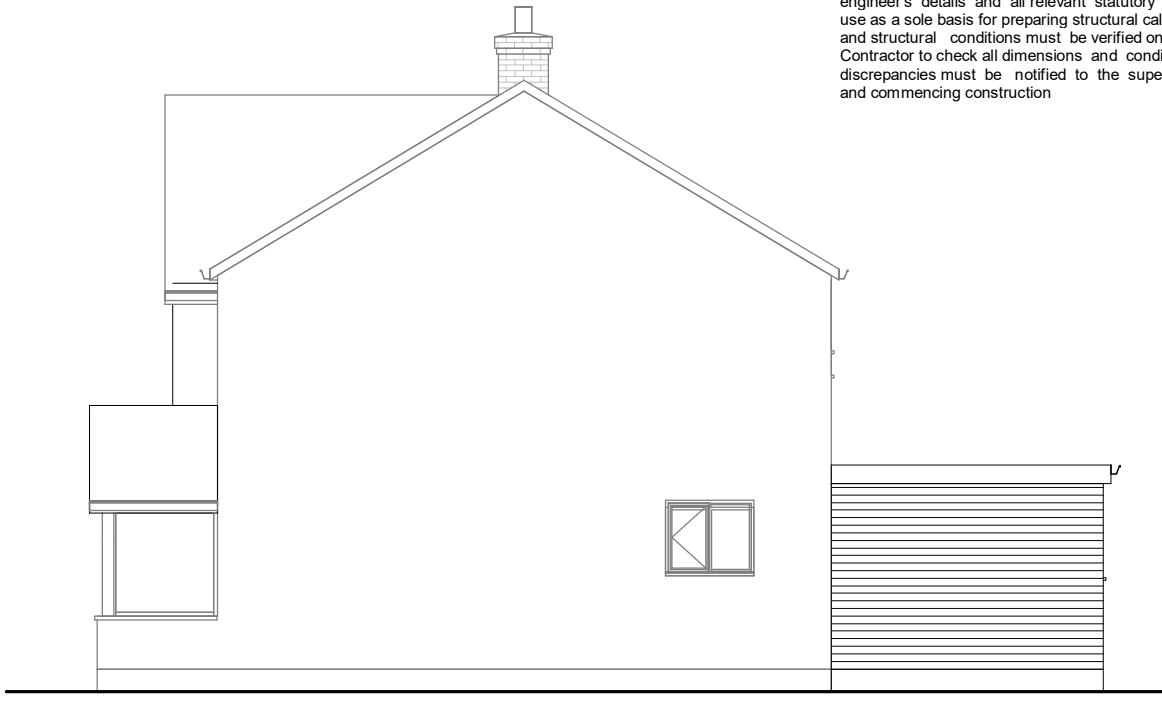

E Elevation - Proposed  
1 : 100



Rear Elevation - Proposed  
1 : 100

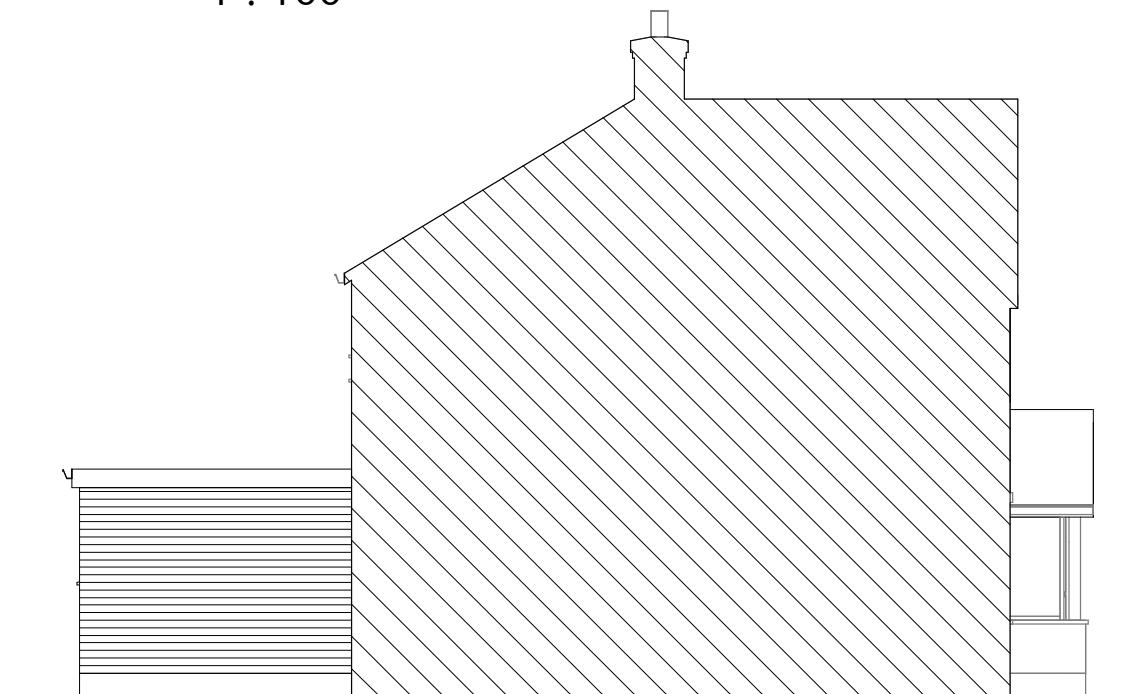

W Elevation - Proposed  
1 : 100

This is not a construction drawing and must be used for planning approval only, this drawings must be read in conjunction with Building control approval drawings, structural engineer's details and all relevant statutory approval drawings. This drawing must not use as a sole basis for preparing structural calculations. All dimensions wall thicknesses and structural conditions must be verified on site prior preparing structural details. Contractor to check all dimensions and conditions on site. Any omissions and discrepancies must be notified to the supervising officer prior to producing material and commencing construction



**Re-Draw.**  
ARCHITECTURAL DESIGN & PLANS

Project  
80 Hatch Ln, Harmondsworth, West Drayton, UB7 0BA  
Title  
Single storey rear extension

CLIENT		DRAWING NUMBER	Scale (@ A3)
Date	Mr Jhony Singh		
07-10-2024		A206HS-V1-4	1 : 100
Drawn by HS			Rev 1
Checked by MS			
 GRAPHIC SCALE: 1:100			

