


This is not a construction drawing and must be used for planning approval only, this drawing must be read in conjunction with Building control approval drawings, structural engineer's details and all relevant statutory approval drawings. This drawing must not use as a sole basis for preparing structural calculations. All dimensions, wall thicknesses and structural conditions must be verified on site prior to preparing structural details. Contractor to check all dimensions and conditions on site. Any omissions and discrepancies must be notified to the supervising officer prior to producing material and commencing construction.

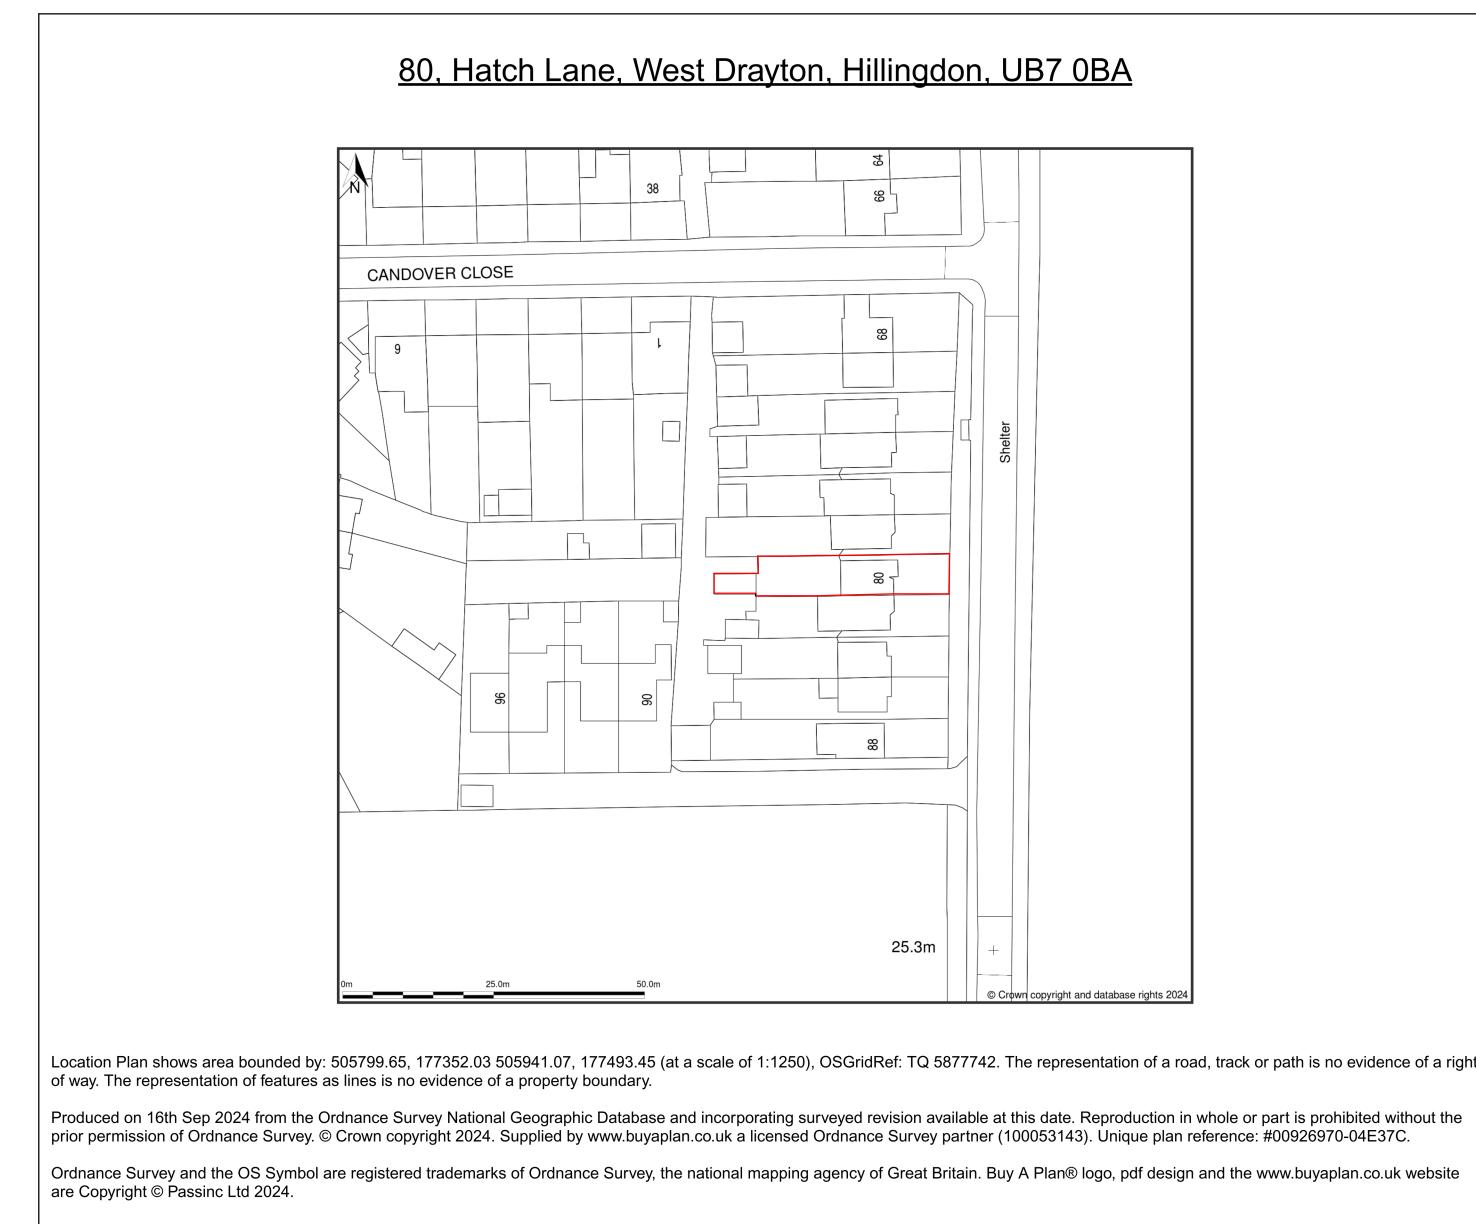

Site Plan

1 : 500



Re-Draw.
ARCHITECTURAL DESIGN & PLANS

Project
80 Hatch Ln, Harmondsworth, West Drayton, UB7 0BA
Title
Single storey rear extension

| CLIENT | | Mr Jhony Singh | Scale (@ A3) |
|----------------|------------------|-----------------------------|--------------|
| Date | DRWAING NUMBER | As indicated | Rev |
| 07-10-2024 | A206HS-V1-5 | | |
| Drawn by HS | Checked by MS | Scale as indicated on plans | |
| | | | |

