



BW: Brickwork
PD: Pebble Dash


Note: The Drawings is for planning purpose and should not be used for construction.
All dimensions should be confirmed on site and any deviation should be reported back to designer.

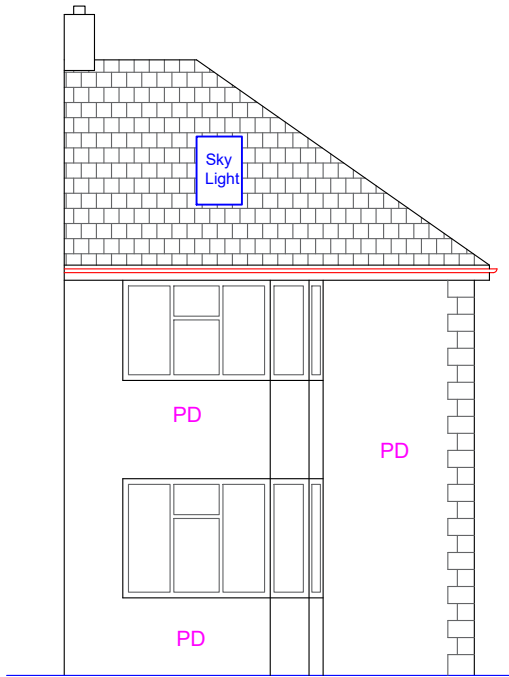

Existing Front Elevation

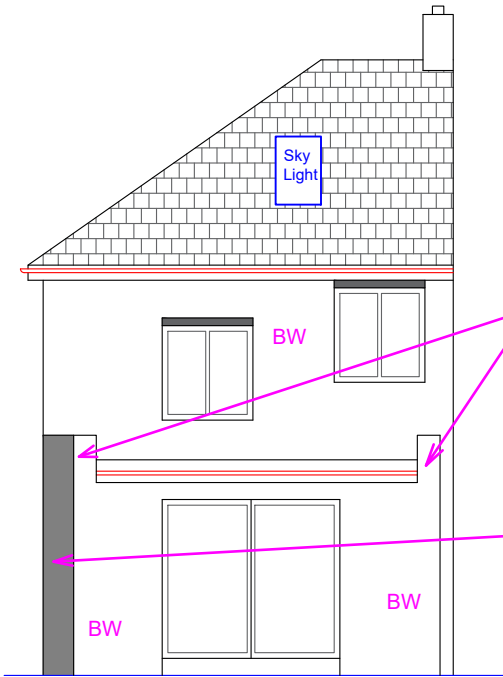

Existing Rear Elevation

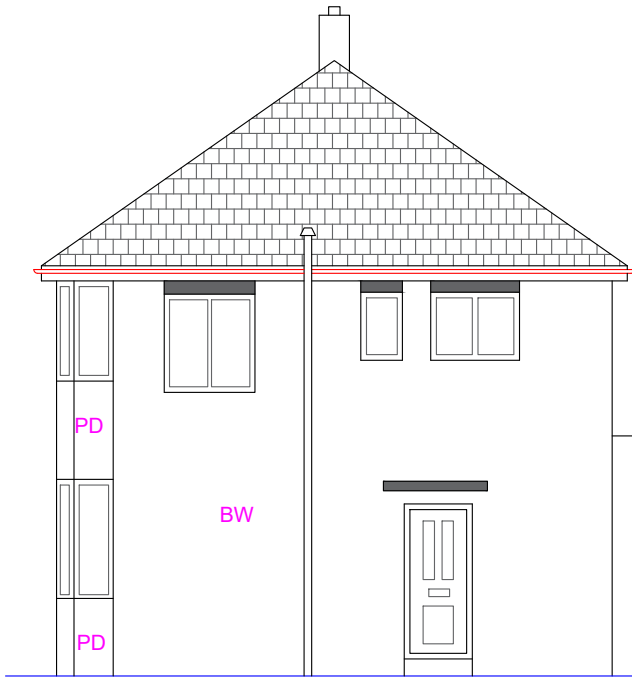


Existing Side Elevation (RHS)

Existing Single Storey
Rear extension

BW

BW

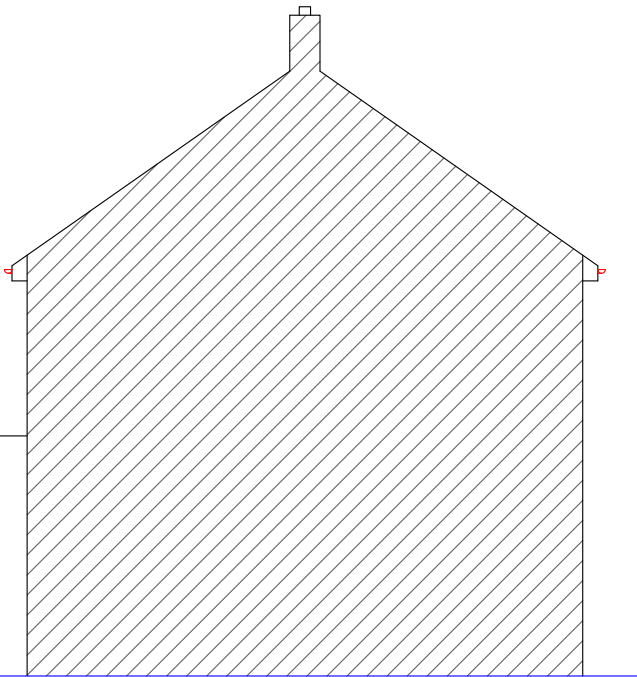

Existing Side Elevation (LHS)

Proposed Development:
Single Storey Side Extension

Site Address:
30 Warley Avenue
Hayes
UB4 0QZ


Revisions:

Rev	Date	Description
A	05/09/2024	

Drawing Description:
Existing Elevations

Drawing No:
ART/2024/SE30WA/EE

Scale: 1:100
Paper Size: A3
Sheet No: 3 of 6

 

ART CONSULTANTS (UK) LTD
113 LONG LANE
STANWELL
TW19 7AL
M:07960071377
E: ARTCONSULTANTSUK@GMAIL.COM