



Note: This Drawing is for planning purpose and should not be used for construction.  
All dimensions should be confirmed on site and any deviation should be reported back to designer.

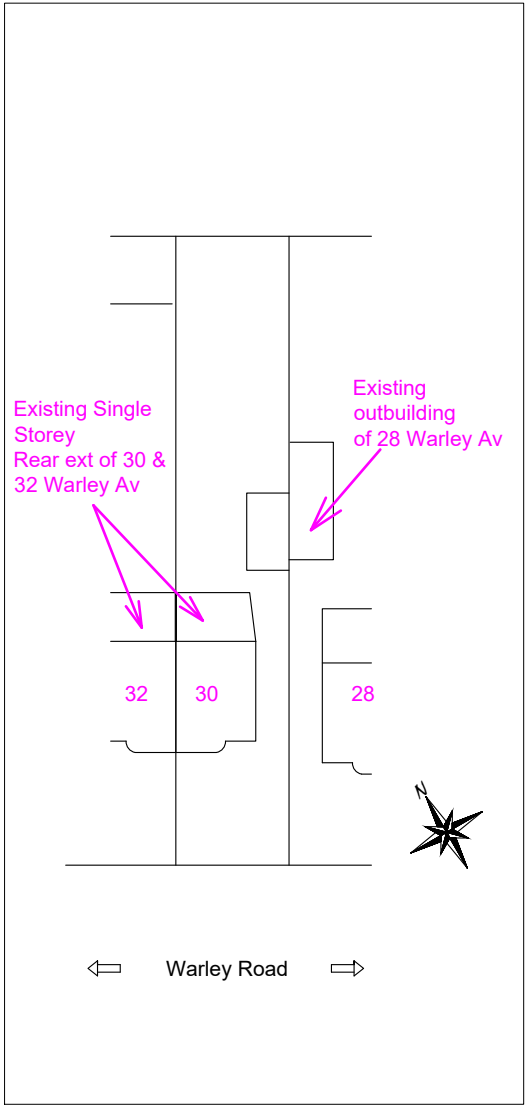

Existing Site Plan@  
1:500

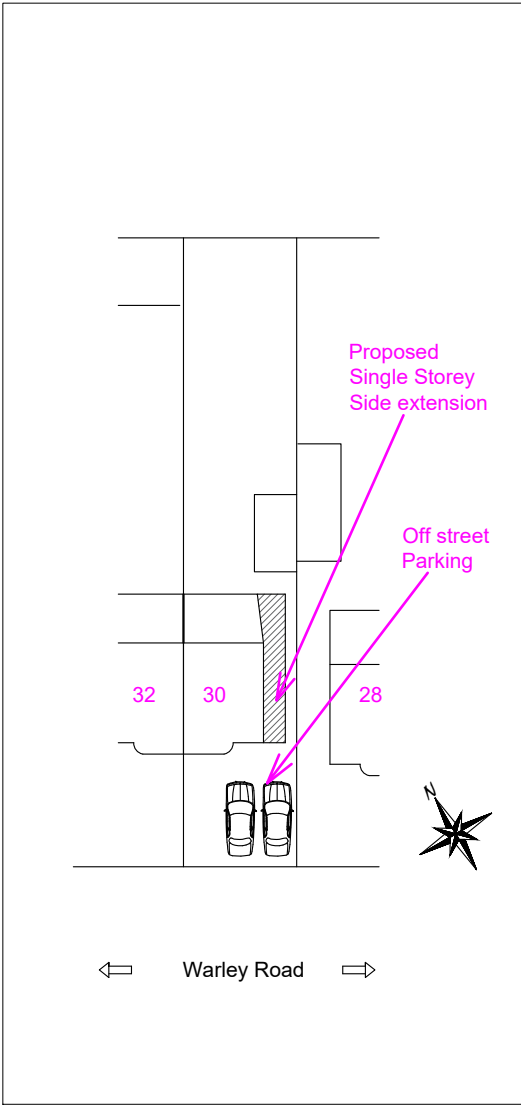

Proposed Site Plan@  
1:500



Location Plan@  
1:1250

**Proposed Development:**  
Single Storey Side Extension

**Site Address:**  
30 Warley Avenue  
Hayes  
UB4 0QZ


Revisions:

| Rev | Date       | Description                   |
|-----|------------|-------------------------------|
| A   | 05/12/2024 |                               |
| B   | 06/01/2024 | Match the depth of SE with RE |
|     |            |                               |
|     |            |                               |

**Drawing Description:**  
Site plan & Location Plan

**Drawing No:**  
ART/12.2024/SE30WA/SPLP Rev B

Scale: 1:500, 1:1250  
Paper Size: A3  
Sheet No: 6 of 6

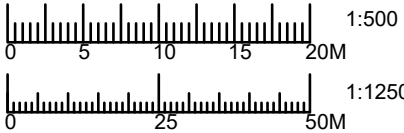

ART CONSULTANTS (UK) LTD  
113 LONG LANE  
STANWELL  
TW19 7AL  
M:07960071377  
E: ARTCONSULTANTSUK@GMAIL.COM