



GROUND FLOOR PLAN

Scale: 1:100

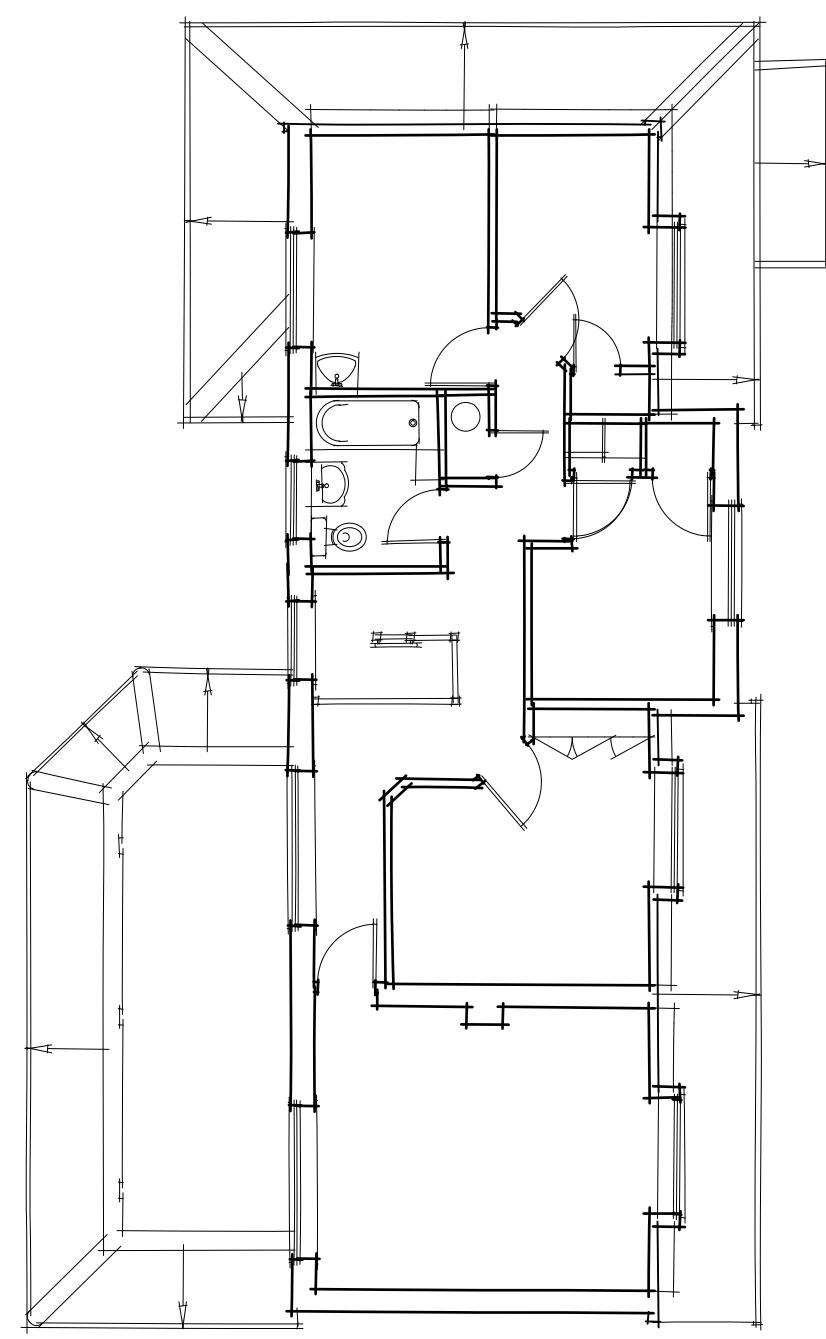

FIRST FLOOR PLAN

Scale: 1:100

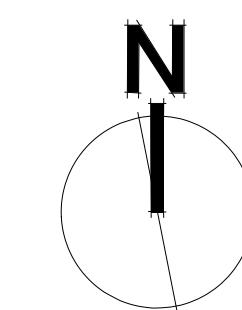


0 5 10 M
scale 1:100 @ A1



FRONT ELEVATION

Scale: 1:100

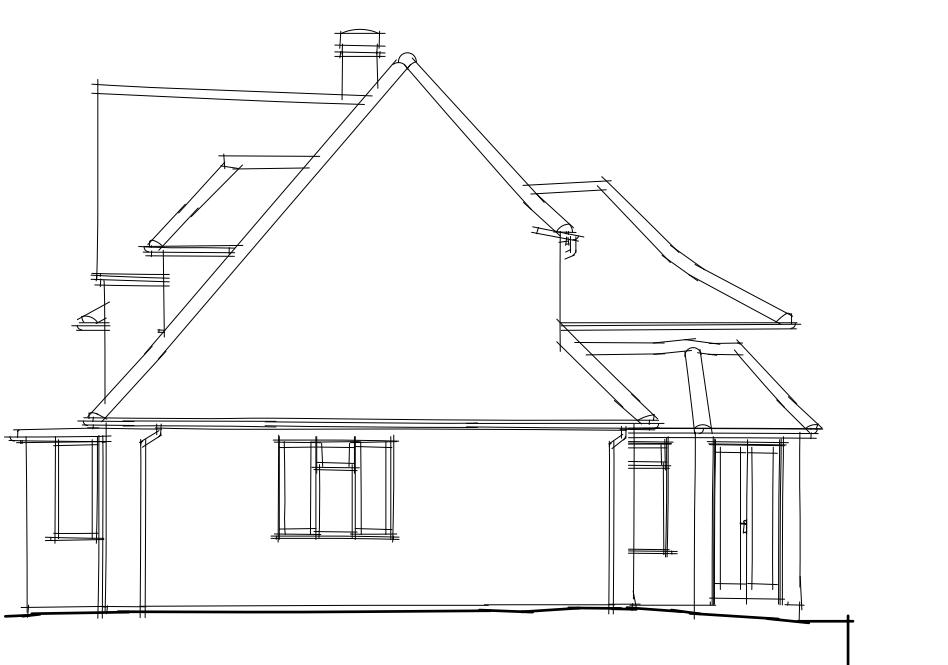


RHS ELEVATION

Scale: 1:100



REAR ELEVATION

Scale: 1:100

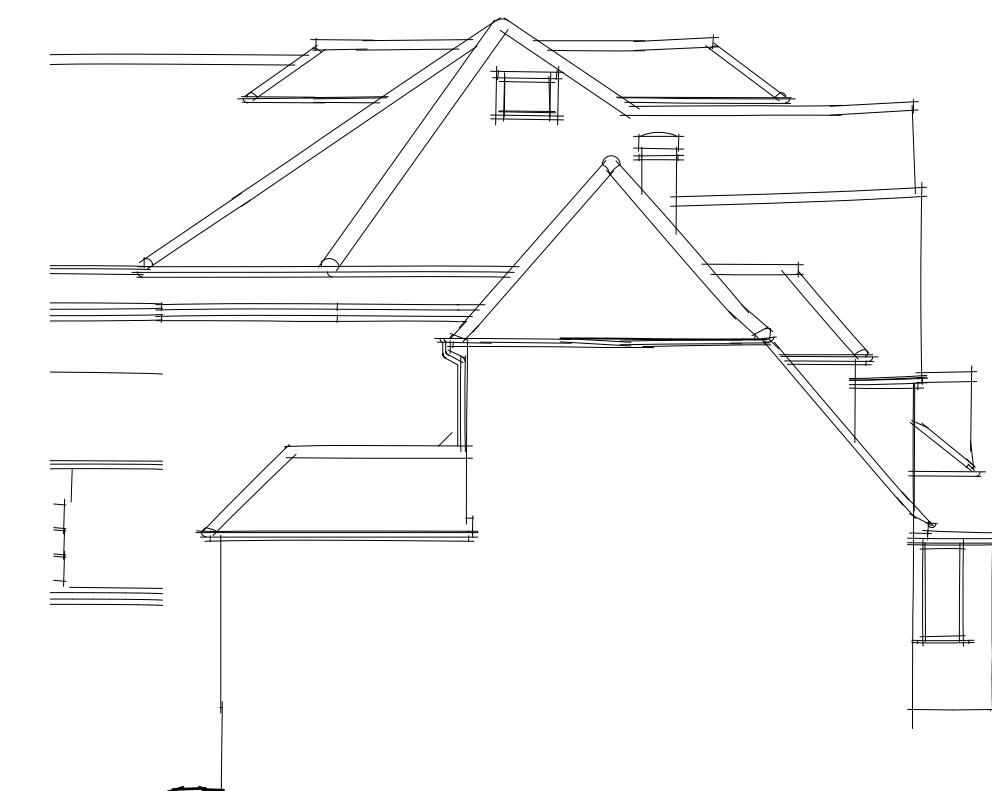

LHS ELEVATION

Scale: 1:100

Rev | Date | Notes

Beau Ideal Architects

vm@beauidealarchitects.co.uk | +44 (0)790 869 0818 | www.beauidealarchitects.co.uk

client: NISHIL & SHREYA TANNA

project address:

84 COPSE WOOD WAY
NORTHWOOD
HA6 2UB

scale: as stated | drawn: VM | status: PLANNING | date: 30/10/2021

drawing no: drawing rev:

**EXISTING PLANS
& ELEVATIONS**

CWNH EX01