





PROPOSED STREET SCENE ELEVATION

Scale: 1:50

 

scale 1:50 @ A1

C	13/02/2023	Apex window to master bedroom replaced with 2 traditional sash windows as per planning officer's request
B	24/11/2022	Roof pitch slightly increased to accommodate loft extension
A	12/10/2022	Amended terrace and clarification on side alley way / boundary fencing to no.86
Rev	Date	Notes

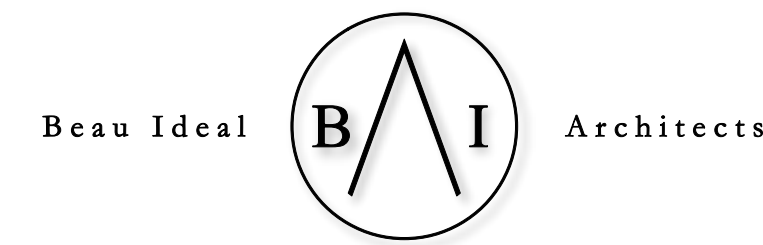

vm@beauidcalarchitects.co.uk | +44 (0)790 869 0818 | www.beauidcalarchitects.co.uk

client:
NISHIL & SHREYA TANNA

project address:

**84 COPSE WOOD WAY
NORTHWOOD
HA6 2UB**

scale:	drawn:	status:	date:
as stated	VM	PLANNING	05/09/2022

drawing name:

REAR ELEVATION SECTION

drawing no:

CWNH SS02

rev:

C