


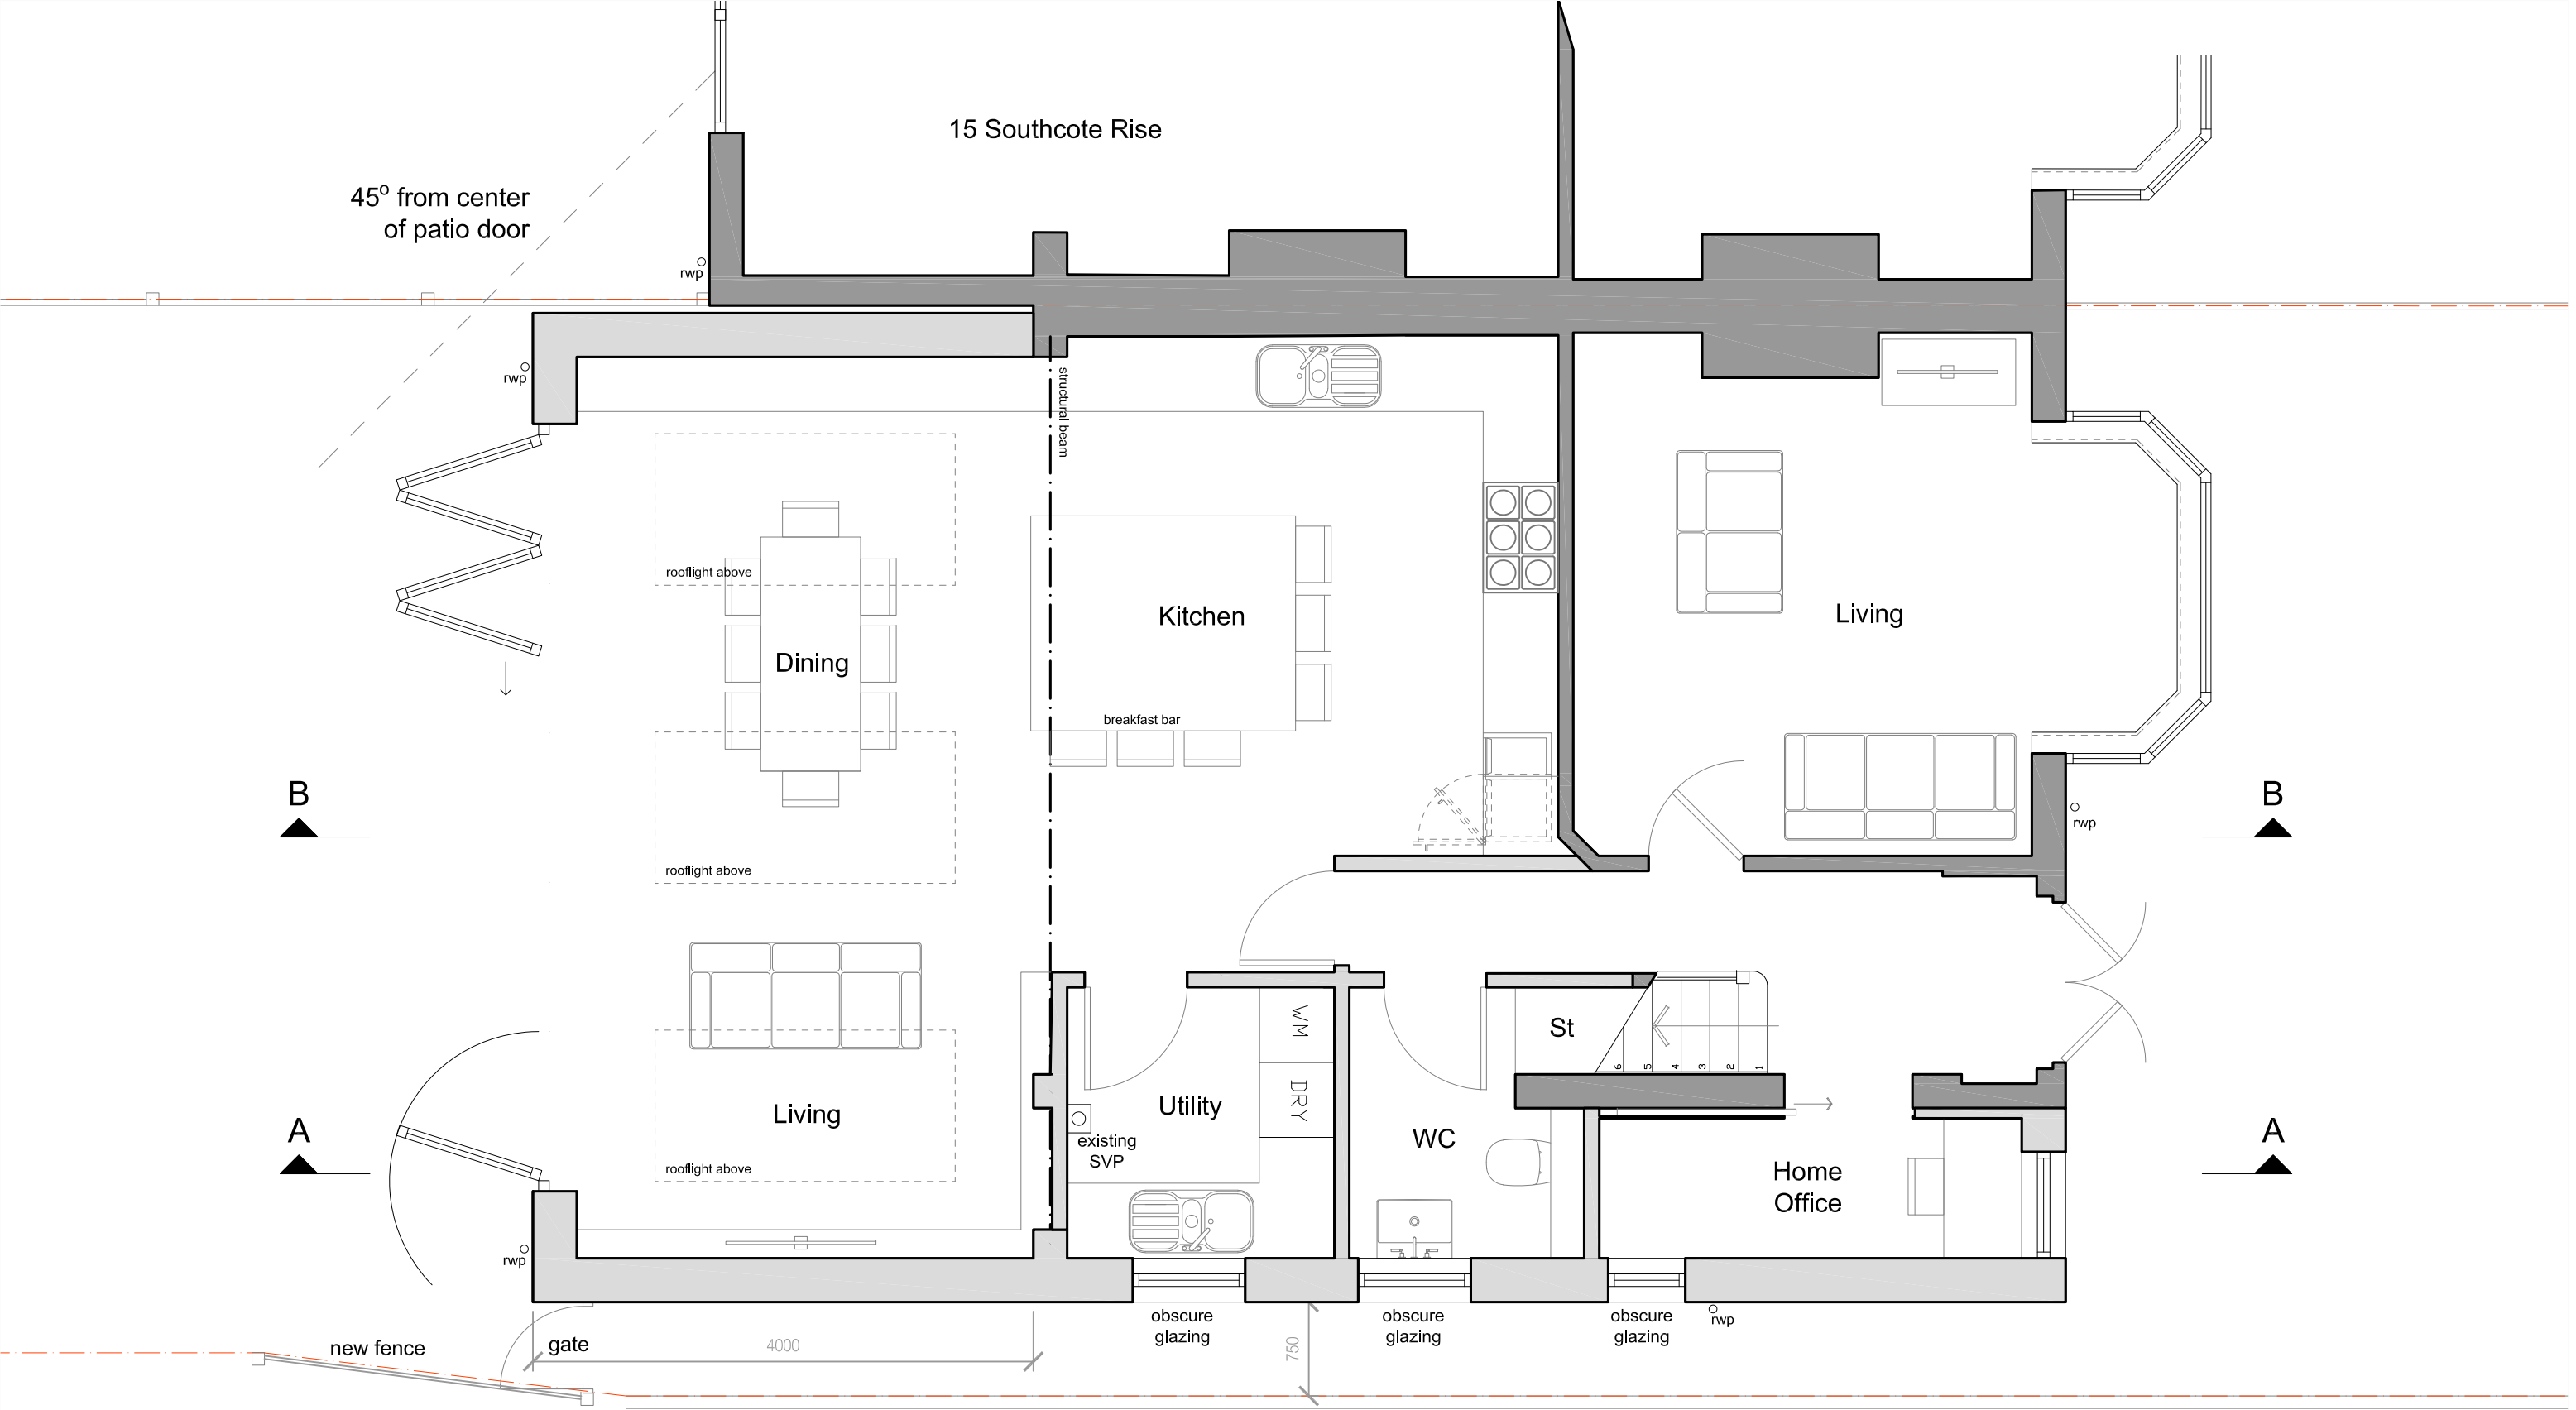

PLANNING
NOT FOR CONSTRUCTION

METASHAPE | ARCHITECTS

Revision	Date	Reason	Initial	Notes
-	-	-	-	

This drawing is for information only and is subject to Planning Approval, Statutory undertaker searches, Building Control Approval and Detailed Design Development.
Do not scale drawing. Figure dimensions to be worked to in all cases.

PROJECT 13 SOUTHCOTE RISE RUISLIP HA4 7LN	TITLE PROPOSED GROUND FLOOR PLAN
SCALE 1:50 @ A3	DATE 13.06.25
DRAWN IL	DRAWING No. 2025-001/200
	REVISION -