

THE **MARKET** DESIGN & BUILD



A TRUE DESIGN & BUILD COMPANY



320 High Street
Harlington, Hayes,
Middlesex,
UB3 5DU

t:0203 432 5269

www.themarketdesignbuild.com
info@themarketdesignbuild.com



00 - Block Plan Existing

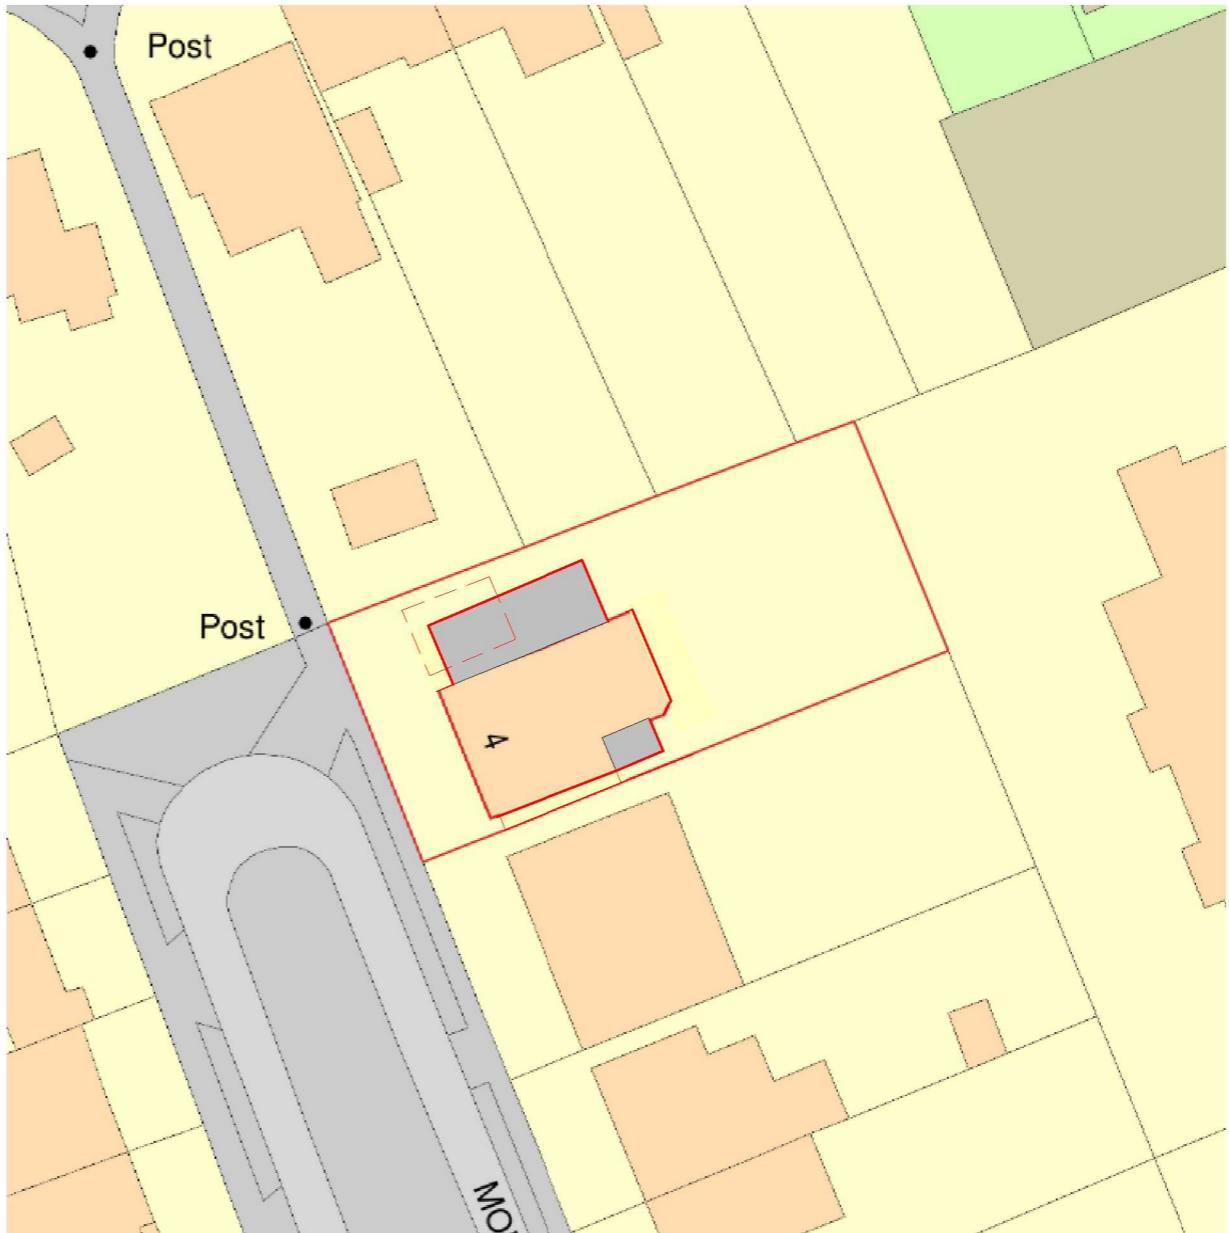 

00 - Block Plan Approved

General Notes:

Copyright The Market Design & Build. No implied licence exists. This drawing should not be used to calculate areas for the purposes of valuation. Do not scale this drawing. All dimensions to be checked on the site by the contractor and such dimensions to be their responsibility. All work must comply with relevant British Standards and Building Regulations requirements. Drawing errors and omissions to be reported to the architect. To be read in conjunction with Architect's specification and other consultant information. All fixed furniture drawn is for guidance only. Refer to separate drawings and schedules.

Drawing Status:

PLANNING


Project Name
4 Morford Close, HA4 8SW

Clients Name
Kevin Whalley

Drawing Title Block Plan

Description Extensions

Scale 1:500@A3	Date AUG 2024	Drawn By AA
Drawing Number Project Number A100		
Issue Date 13/09/2024	Checked PN	Revision 1

 

THE **MARKET** DESIGN & BUILD




A TRUE DESIGN & BUILD COMPANY


320 High Street
Harlington, Hayes,
Middlesex,
UB3 5DU

t:0203 432 5269

www.themarketdesignbuild.com
info@themarketdesignbuild.com

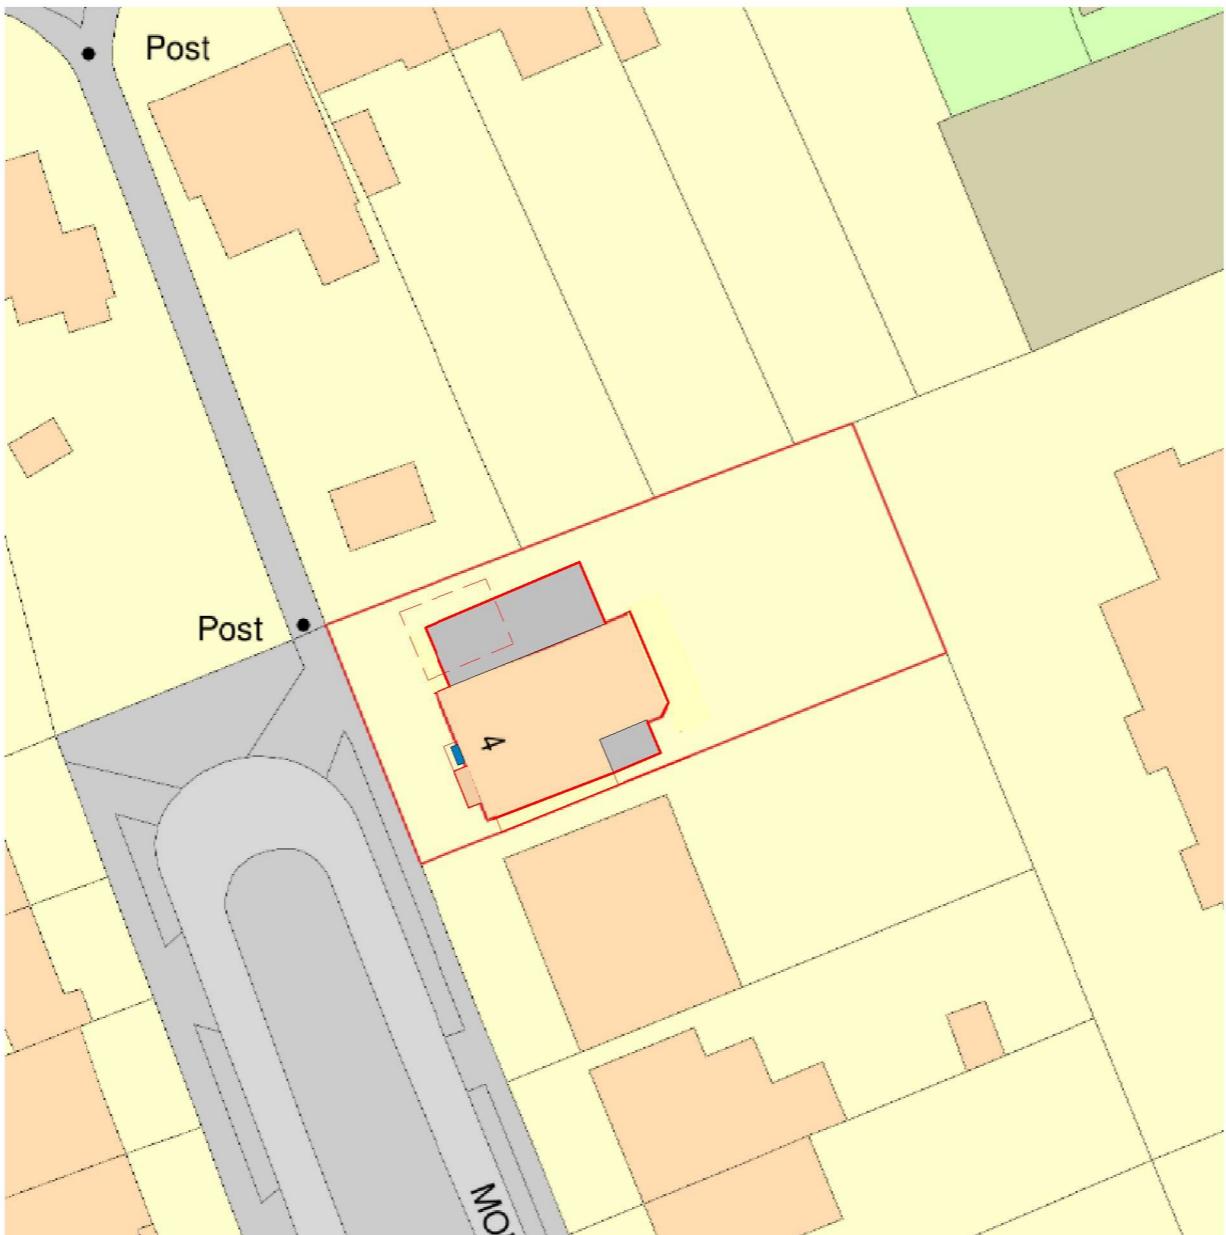

00 - Block Plan Proposed

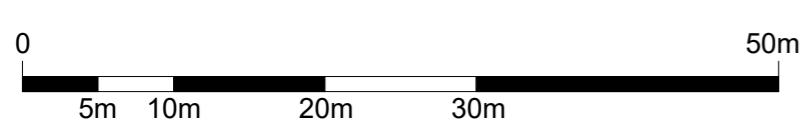

General Notes:

Copyright The Market Design & Build. No implied licence exists. This drawing should not be used to calculate areas for the purposes of valuation. Do not scale this drawing. All dimensions to be checked on the site by the contractor and such dimensions to be their responsibility. All work must comply with relevant British Standards and Building Regulations requirements. Drawing errors and omissions to be reported to the architect. To be read in conjunction with Architect's specification and other consultant information. All fixed furniture drawn is for guidance only. Refer to separate drawings and schedules.

Drawing Status:

PLANNING

Project Name
4 Morford Close, HA4 8SW

Clients Name
Kevin Whalley

Drawing Title Block Plan


Description

External changes

Scale
1:500@A3 Date
AUG 2024 Drawn By
AA

Drawing Number
A200

Issue Date
26/11/2024

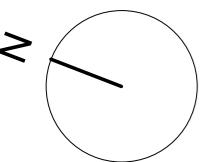

32 CRESCENT GARDENS

34 CRESCENT GARDENS

2
A106

BEFORE CLOSE

00 - Approved
1 : 100

EXISTING WALLS

 PROPOSED WALLS

EXISTING

 DEMOLITION

SITE BOUNDARY

A horizontal scale bar representing 10 meters. The scale is marked from 0 to 10 meters in increments of 1 meter. The segments from 0 to 5m and 6m to 10m are shaded black, while the segments from 5m to 6m and 8m to 9m are white. The labels '5m' and '10m' are placed above the scale, and the labels '1m' through '9m' are placed below the scale.

3 MORFORD CLOSE

General Notes:

Copyright The Market Design & Build. No implied licence exists. This drawing should not be used to calculate areas for the purposes of valuation. Do not scale this drawing. All dimensions to be checked on the site by the contractor and such dimensions to be their responsibility. All work must comply with relevant British Standards and Building Regulations requirements. Drawing errors and omissions to be reported to the architect. To be read in conjunction with Architect's specification and other consultant information. All fixed furniture drawn is for guidance only. Refer to separate drawings and schedules.

Drawing Status:

PLANNING

Project Name
4 Morford Close, HA4 8SW

Clients Name
Kevin Whalley


Drawing Title
Ground floor Proposed

Description Extensions

Scale
1:100@A3 Date
AUG 2024 Drawn By
AA

Drawing Number
Project Number A102B

Issue Date 13/09/2024	Checked PN	Revision 1
--------------------------	---------------	---------------

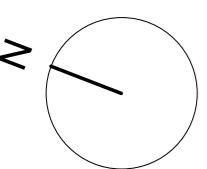

THE **MARKET** DESIGN & BUILD



A TRUE DESIGN & BUILD COMPANY

320 High Street
Harlington, Hayes,
Middlesex,
UB3 5DU

t:0203 432 5269

www.themarketdesignbuild.com
info@themarketdesignbuild.com



General Notes:

Copyright The Market Design & Build. No implied licence exists. This drawing should not be used to calculate areas for the purposes of valuation. Do not scale this drawing. All dimensions to be checked on the site by the contractor and such dimensions to be their responsibility. All work must comply with relevant British Standards and Building Regulations requirements. Drawing errors and omissions to be reported to the architect. To be read in conjunction with Architect's specification and other consultant information. All fixed furniture drawn is for guidance only. Refer to separate drawings and schedules.

Drawing Status:

PLANNING

Project Name
4 Morford Close, HA4 8SW

Clients Name
Kevin Whalley


Drawing Title
Roof Plan Existing

Description Extensions


Scale 1:100@A3	Date AUG 2024	Drawn By AA
-------------------	------------------	----------------


Drawing Number
Project Number A103

Issue Date	Checked	Revision
13/09/2024	PN	1

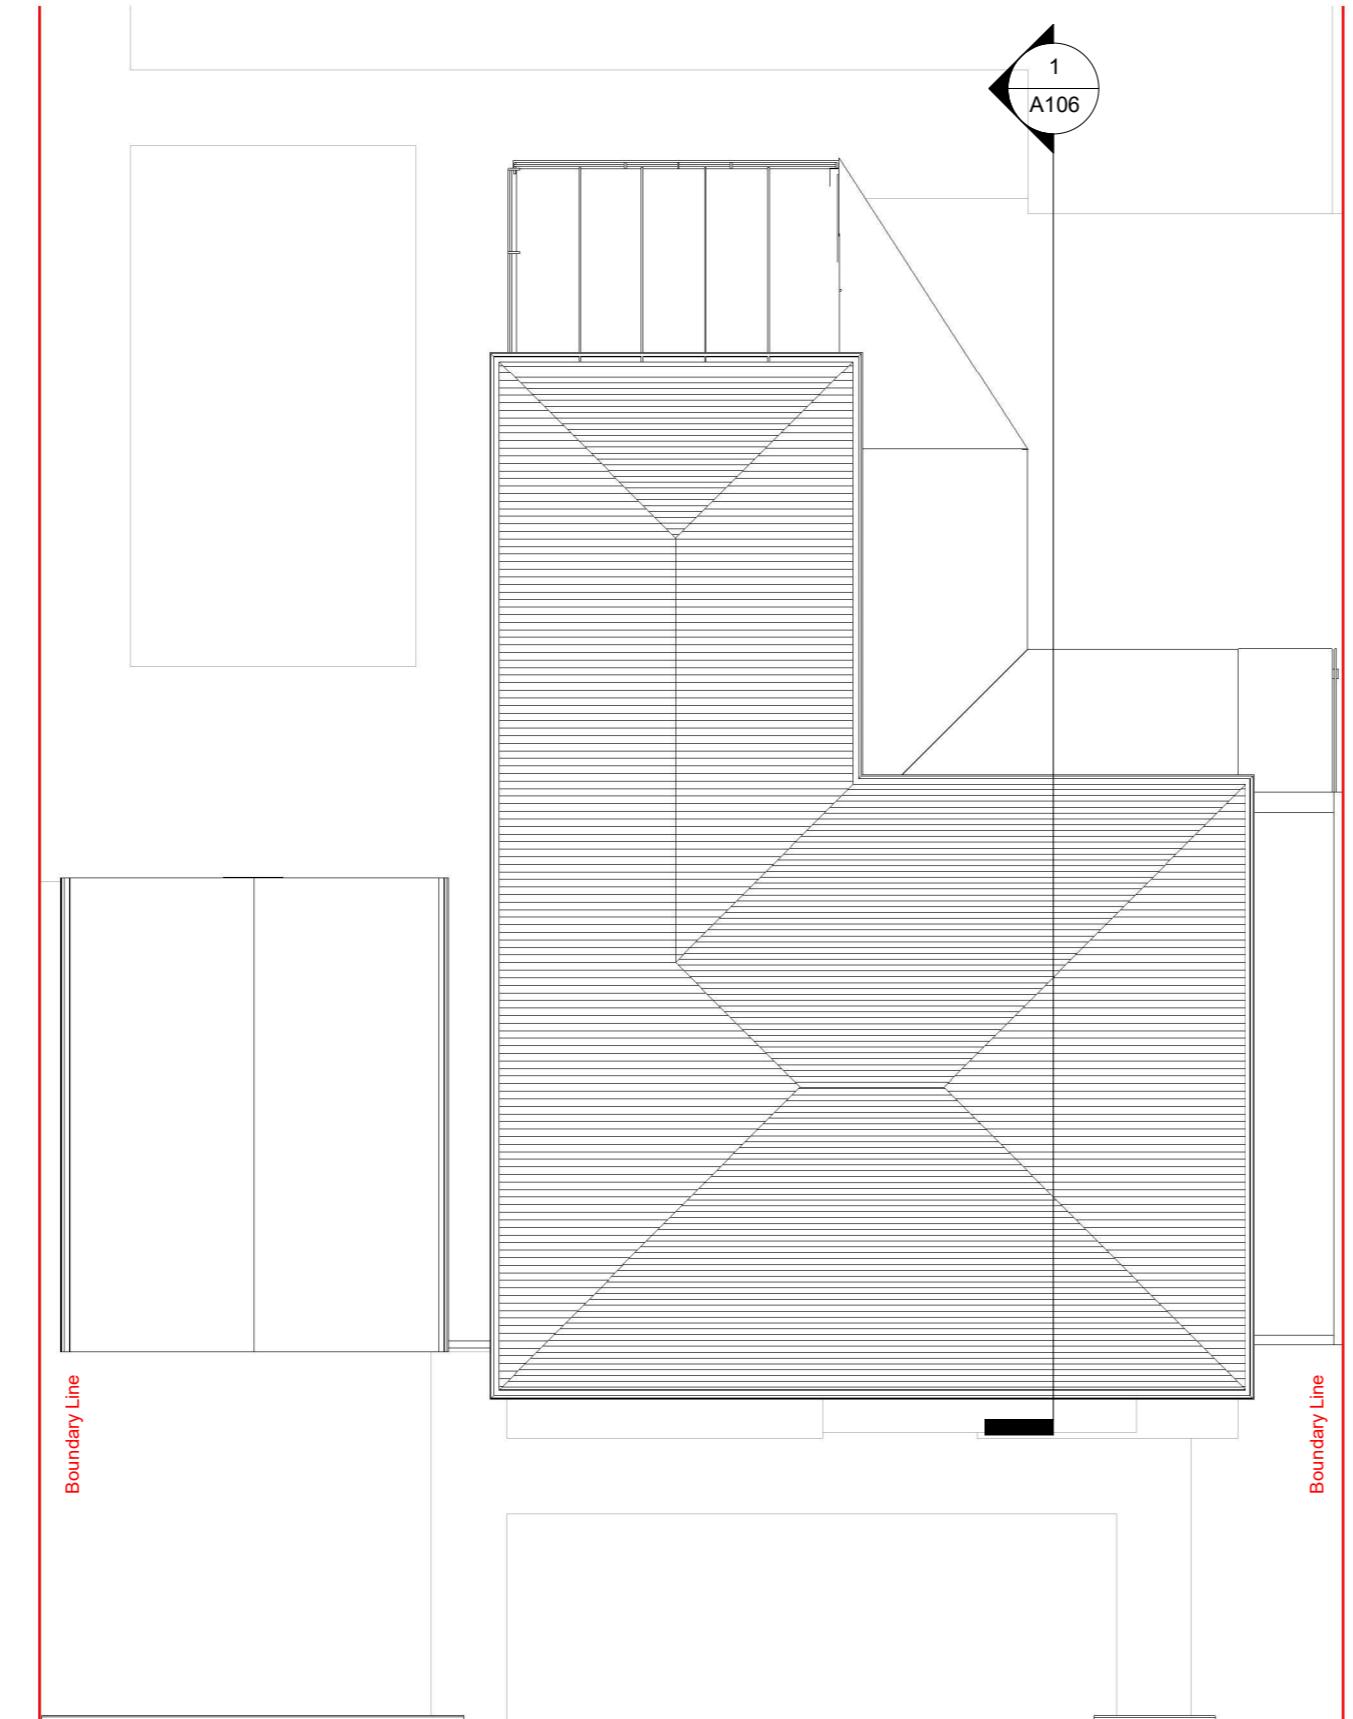

Roof - Existing

 

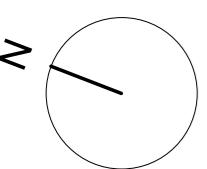

THE **MARKET** DESIGN & BUILD



A TRUE DESIGN & BUILD COMPANY

320 High Street
Harlington, Hayes,
Middlesex,
UB3 5DU

t:0203 432 5269

www.themarketdesignbuild.com
info@themarketdesignbuild.com



General Notes:

Copyright The Market Design & Build. No implied licence exists. This drawing should not be used to calculate areas for the purposes of valuation. Do not scale this drawing. All dimensions to be checked on the site by the contractor and such dimensions to be their responsibility. All work must comply with relevant British Standards and Building Regulations requirements. Drawing errors and omissions to be reported to the architect. To be read in conjunction with Architect's specification and other consultant information. All fixed furniture drawn is for guidance only. Refer to separate drawings and schedules.

Drawing Status:

PLANNING

Project Name
4 Morford Close, HA4 8SW

Clients Name
Kevin Whalley


Drawing Title
Roof plan proposed


Description Extensions

Scale Date Drawn By
1:100@A3 AUG 2024 AA

Drawing Number
Project Number A104


Issue Date	Checked	Revision
13/09/2024	PN	1

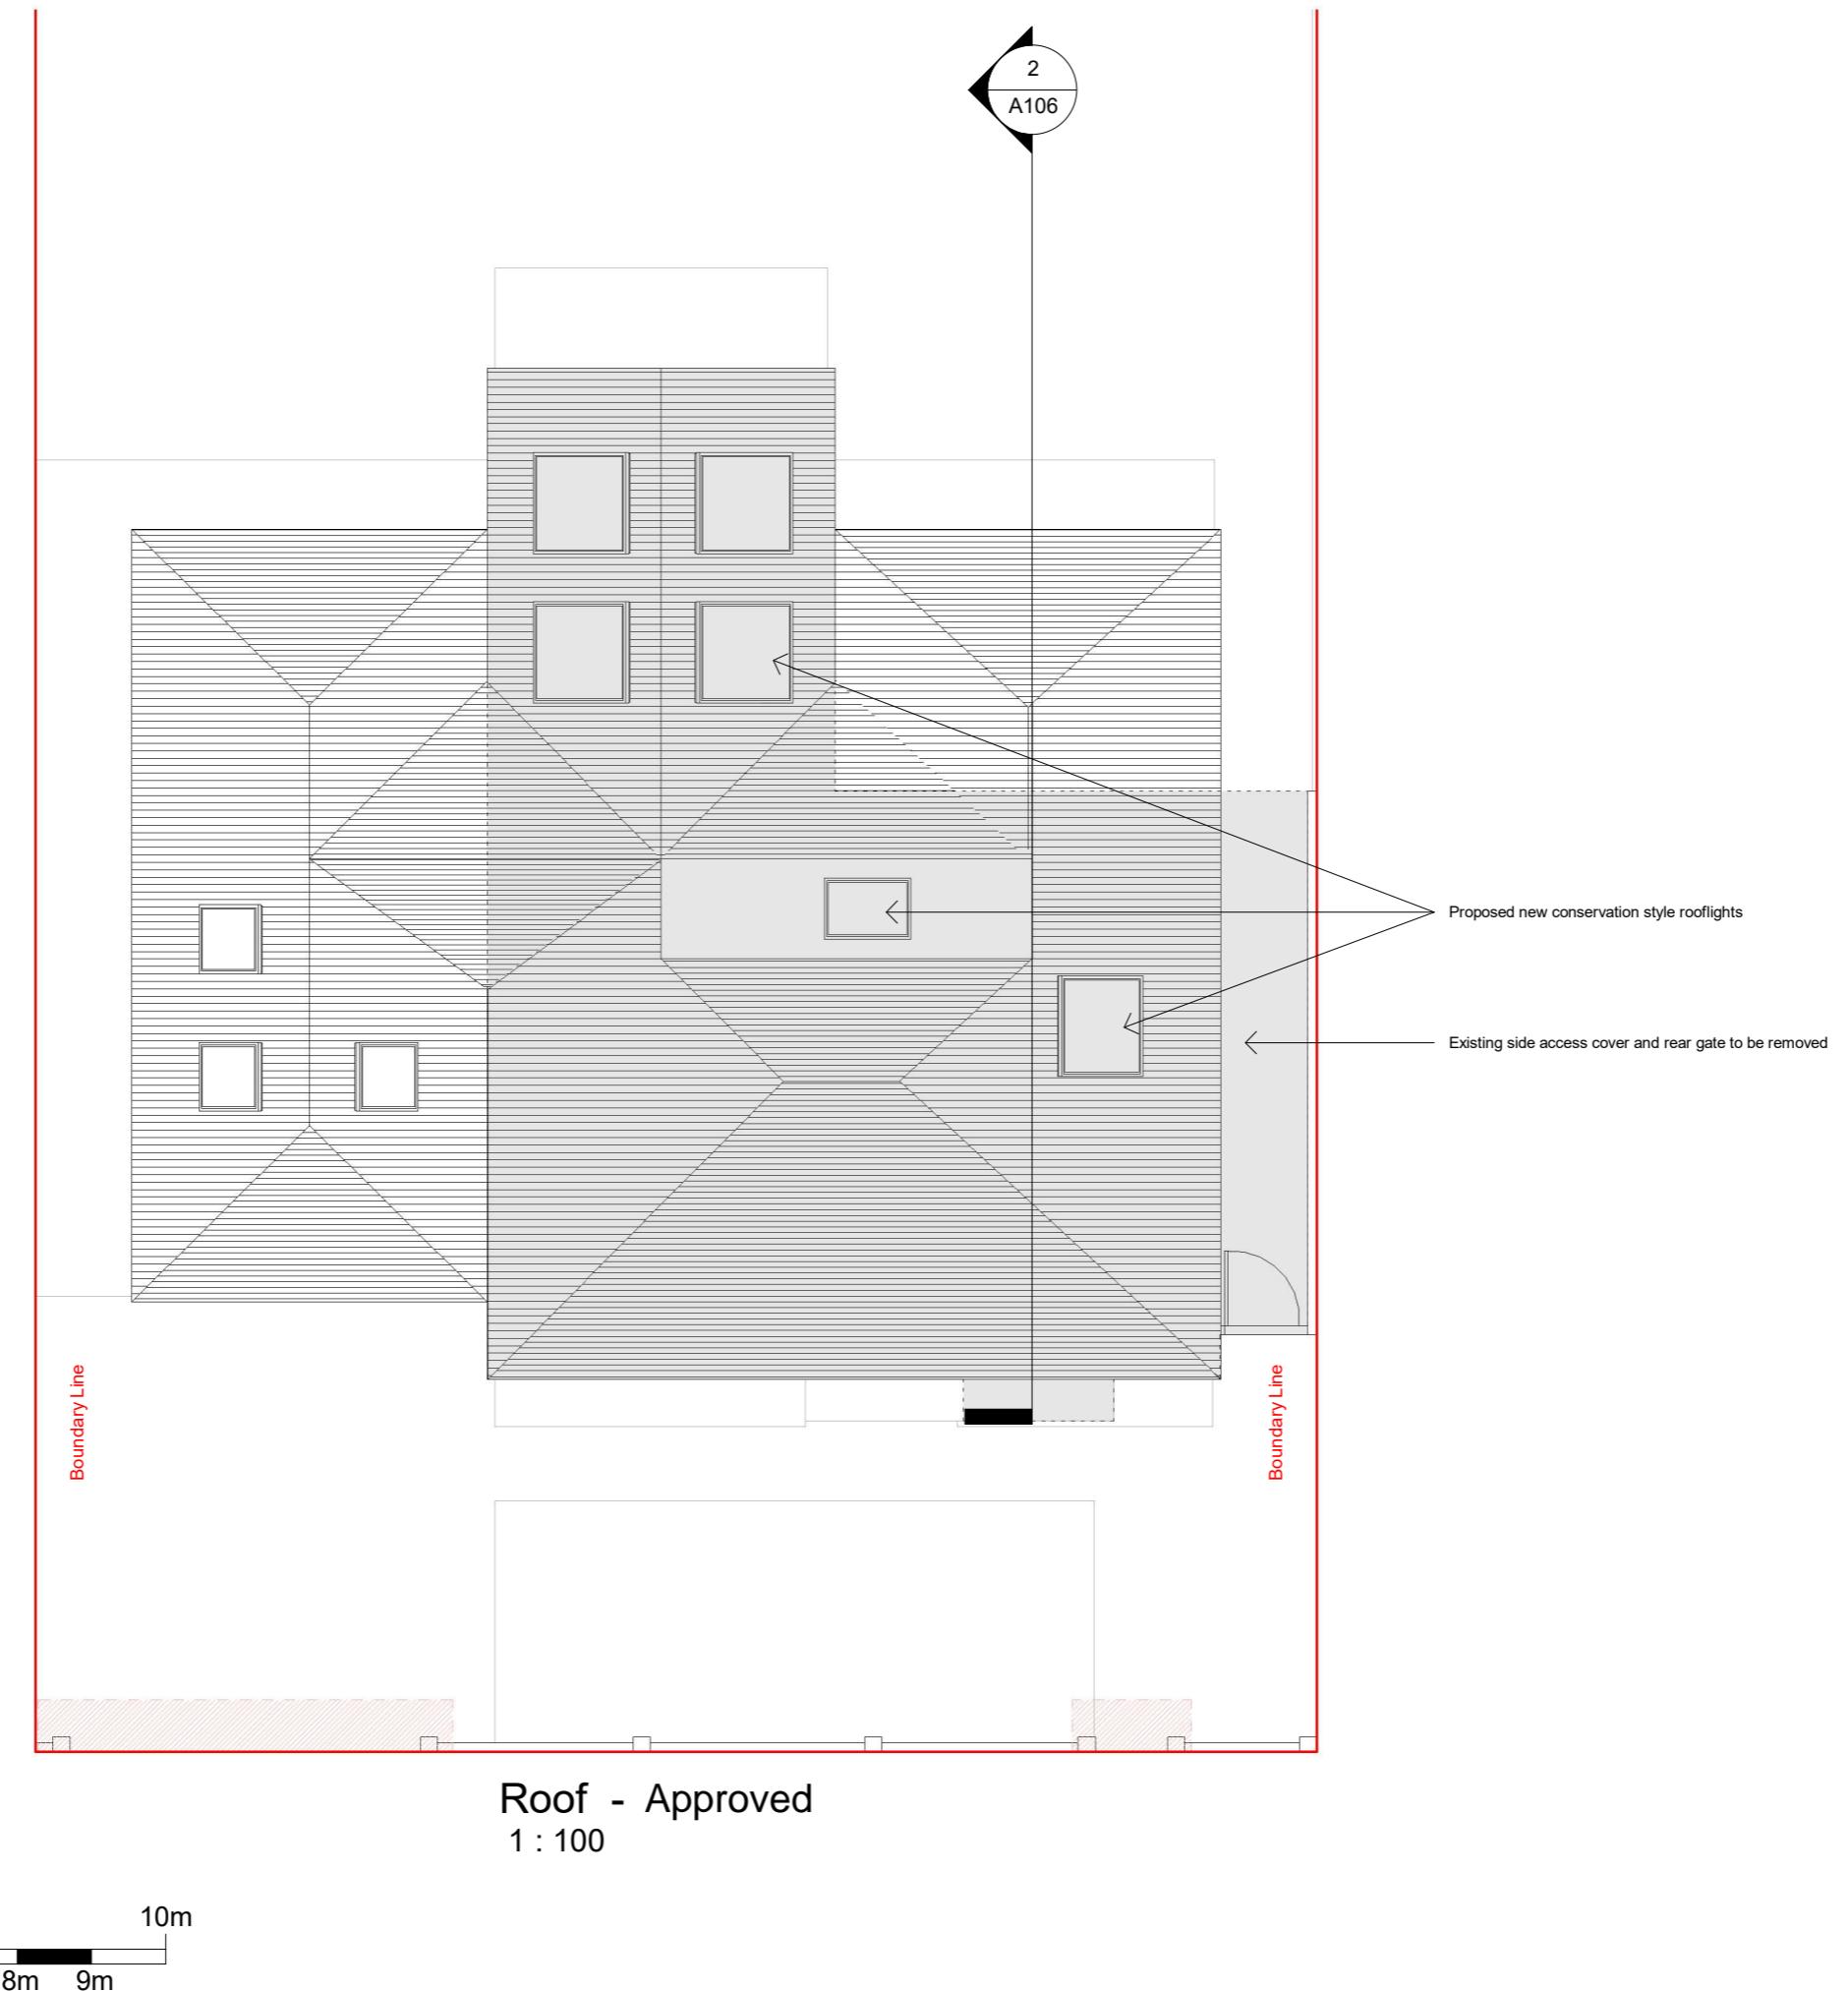

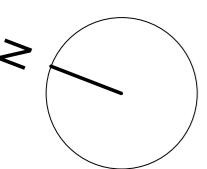

- All existing external walls to be upgraded to monocouche render in chalk colour.
- All existing windows to be replaced in white frames.
- All existing roof tiles to be replaced with plain tiles in dark brown colour.

2
A106

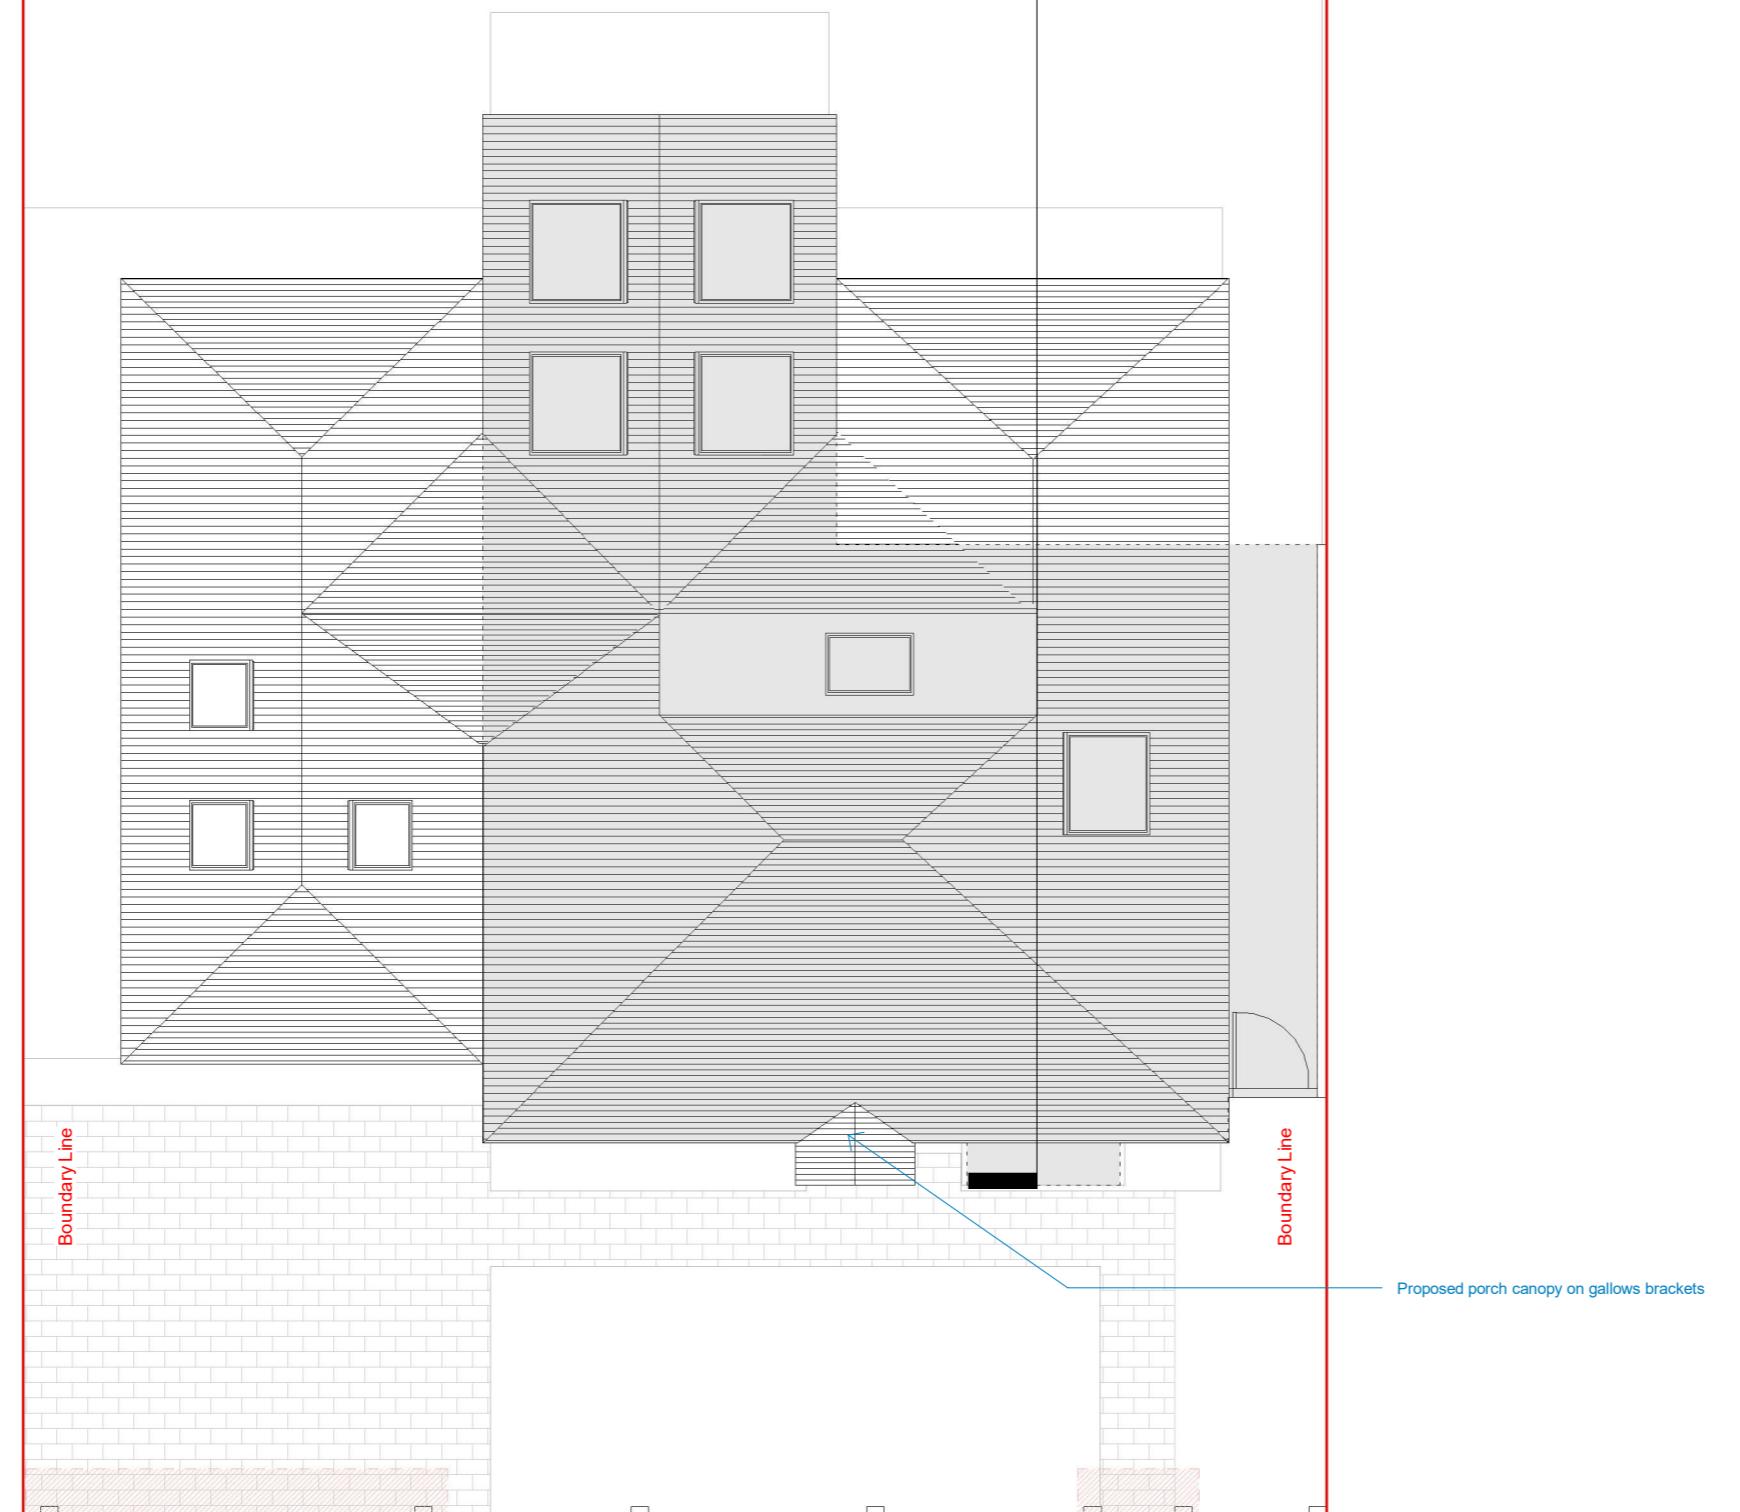

Roof - Proposed

1 : 100

A horizontal number line representing distance in meters. The line starts at 0 and ends at 10m. It is divided into 10 equal segments, each labeled with a 'm'. The segments are shaded black. The first segment is labeled '1m', the second '2m', the third '3m', the fourth '4m', the fifth '5m', the sixth '6m', the seventh '7m', the eighth '8m', the ninth '9m', and the tenth '10m'.

THE MARKET

DESIGN & BUILD



A TRUE DESIGN & BUILD COMPANY

320 High Street
Harlington, Hayes,
Middlesex,
UB3 5DU

t:0203 432 5269

www.themarketdesignbuild.com
info@themarketdesignbuild.com



General Notes:

Copyright The Market Design & Build. No implied licence exists. This drawing should not be used to calculate areas for the purposes of valuation. Do not scale this drawing. All dimensions to be checked on the site by the contractor and such dimensions to be their responsibility. All work must comply with relevant British Standards and Building Regulations requirements. Drawing errors and omissions to be reported to the architect. To be read in conjunction with Architect's specification and other consultant information. All fixed furniture drawn is for guidance only. Refer to separate drawings and schedules.

Drawing Status:

PLANNING

Project Name
4 Morford Close, HA4 8SW

Clients Name
Kevin Whalley

Drawing Title
Roof plan proposed

Description

External changes

Scale Date Drawn By
1:100@A3 AUG 2024 AA

Drawing Number
A204

Issue Date	Checked	Revision
26/11/2024	PN	1

General Notes:

Copyright The Market Design & Build. No implied licence exists. This drawing should not be used to calculate areas for the purposes of valuation. Do not scale this drawing. All dimensions to be checked on the site by the contractor and such dimensions to be their responsibility. All work must comply with relevant British Standards and Building Regulations requirements. Drawing errors and omissions to be reported to the architect. To be read in conjunction with Architect's specification and other consultant information. All fixed furniture drawn is for guidance only. Refer to separate drawings and schedules.

Drawing Status:

PLANNING

Project Name
4 Morford Close, HA4 8SW

Clients Name
Kevin Whalley

Drawing Title
Front elevation

Description Extensions

Scale Date Drawn By
1:100@A3 AUG 2024 AA

Drawing Number
Project Number A107


Issue Date	Checked	Revision
13/09/2024	PN	1



1 Front elevation - Existing
1 : 100



2 Front elevation - Approved
1 : 100

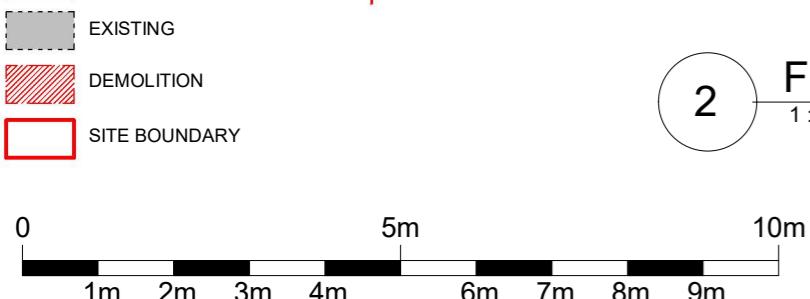

General Notes:

Copyright The Market Design & Build. No implied licence exists. This drawing should not be used to calculate areas for the purposes of valuation. Do not scale this drawing. All dimensions to be checked on the site by the contractor and such dimensions to be their responsibility. All work must comply with relevant British Standards and Building Regulations requirements. Drawing errors and omissions to be reported to the architect. To be read in conjunction with Architect's specification and other consultant information. All fixed furniture drawn is for guidance only. Refer to separate drawings and schedules.

Drawing Status:

PLANNING

Project Name
4 Morford Close, HA4 8SW

Clients Name
Kevin Whalley

Drawing Title
Front elevation


Description

External changes

Scale
1:100@A3 Date
AUG 2024 Drawn By
AA



Drawing Number
A203

Issue Date
26/11/2024

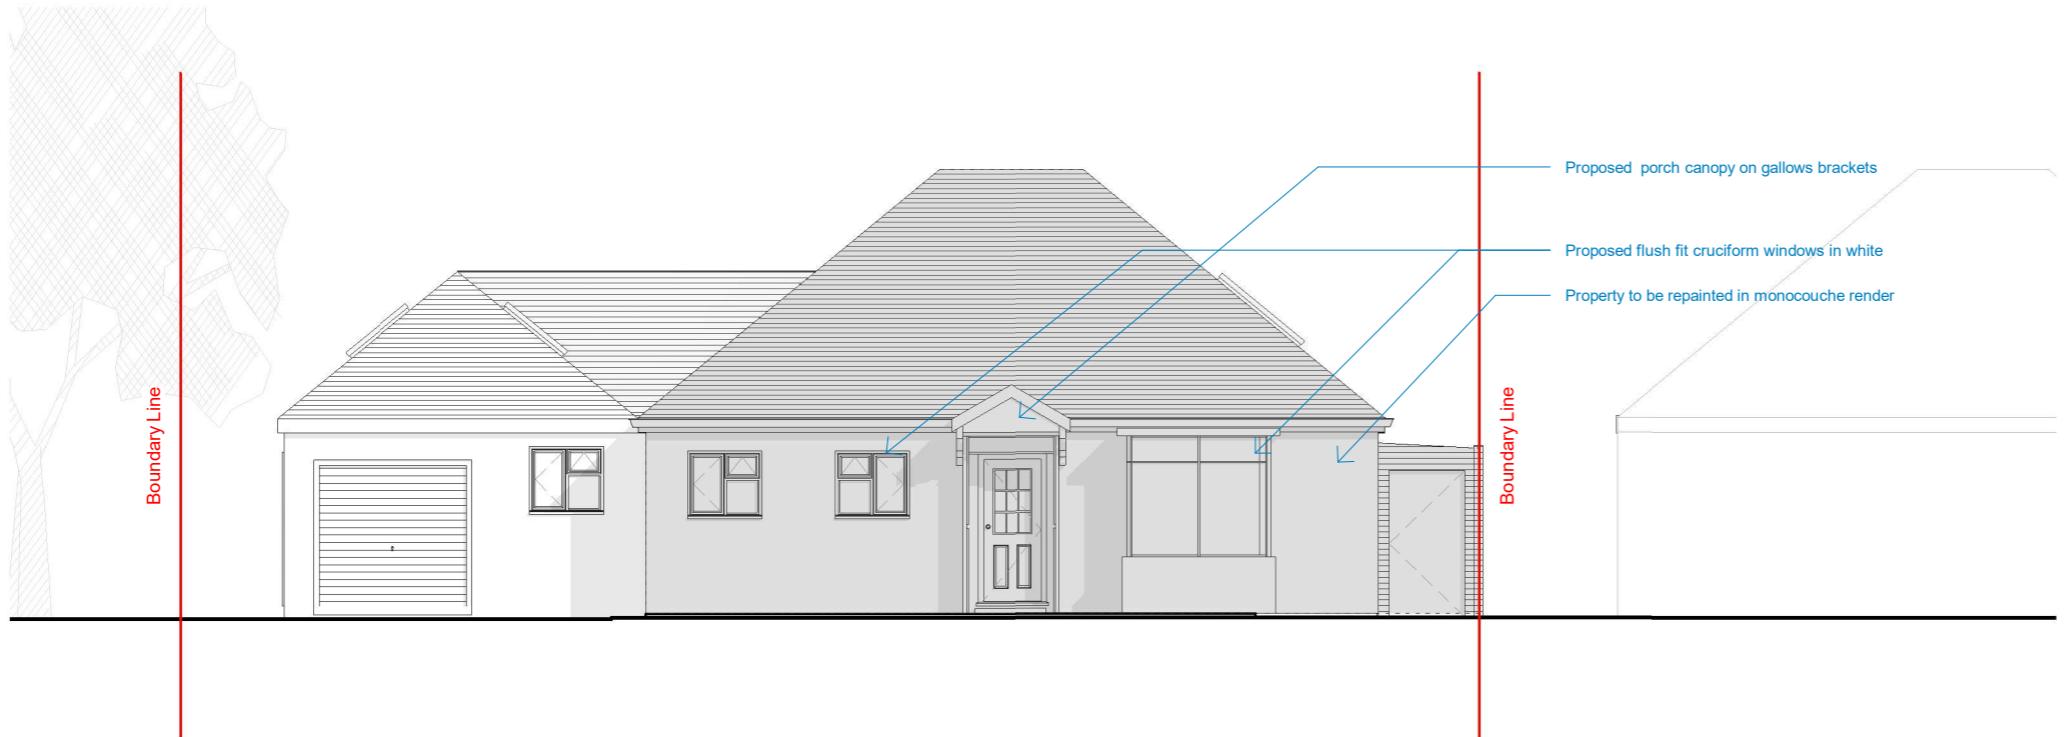

Front elevation - Proposed

1 · 10

 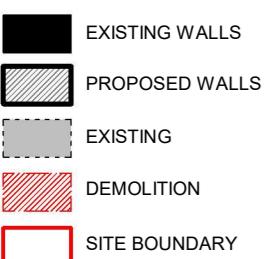

General Notes:

Copyright The Market Design & Build. No implied licence exists. This drawing should not be used to calculate areas for the purposes of valuation. Do not scale this drawing. All dimensions to be checked on the site by the contractor and such dimensions to be their responsibility. All work must comply with relevant British Standards and Building Regulations requirements. Drawing errors and omissions to be reported to the architect. To be read in conjunction with Architect's specification and other consultant information. All fixed furniture drawn is for guidance only. Refer to separate drawings and schedules.

Drawing Status:

PLANNING

Project Name
4 Morford Close, HA4 8SW

Clients Name
Kevin Whalley

Drawing Title
Street Elevation

Description Extensions

Scale 1:100@A3	Date AUG 2024	Drawn By AA
Drawing Number Project Number A108		
Issue Date 13/09/2024	Checked PN	Revision 1



1 Street elevation - Existing



2 Street elevation - Approved
1 : 100



General Notes:

Copyright The Market Design & Build. No implied licence exists. This drawing should not be used to calculate areas for the purposes of valuation. Do not scale this drawing. All dimensions to be checked on the site by the contractor and such dimensions to be their responsibility. All work must comply with relevant British Standards and Building Regulations requirements. Drawing errors and omissions to be reported to the architect. To be read in conjunction with Architect's specification and other consultant information. All fixed furniture drawn is for guidance only. Refer to separate drawings and schedules.

Drawing Status:

PLANNING

Project Name
4 Morford Close, HA4 8SW

Clients Name
Kevin Whalley


Drawing Title Street Elevation

Description
External changes


Scale
1:100@A3 Date
AUG 2024 Drawn By
AA

Drawing Number
1208

Issue Date 26/11/2024	Checked PN	Revision 1
--------------------------	---------------	---------------

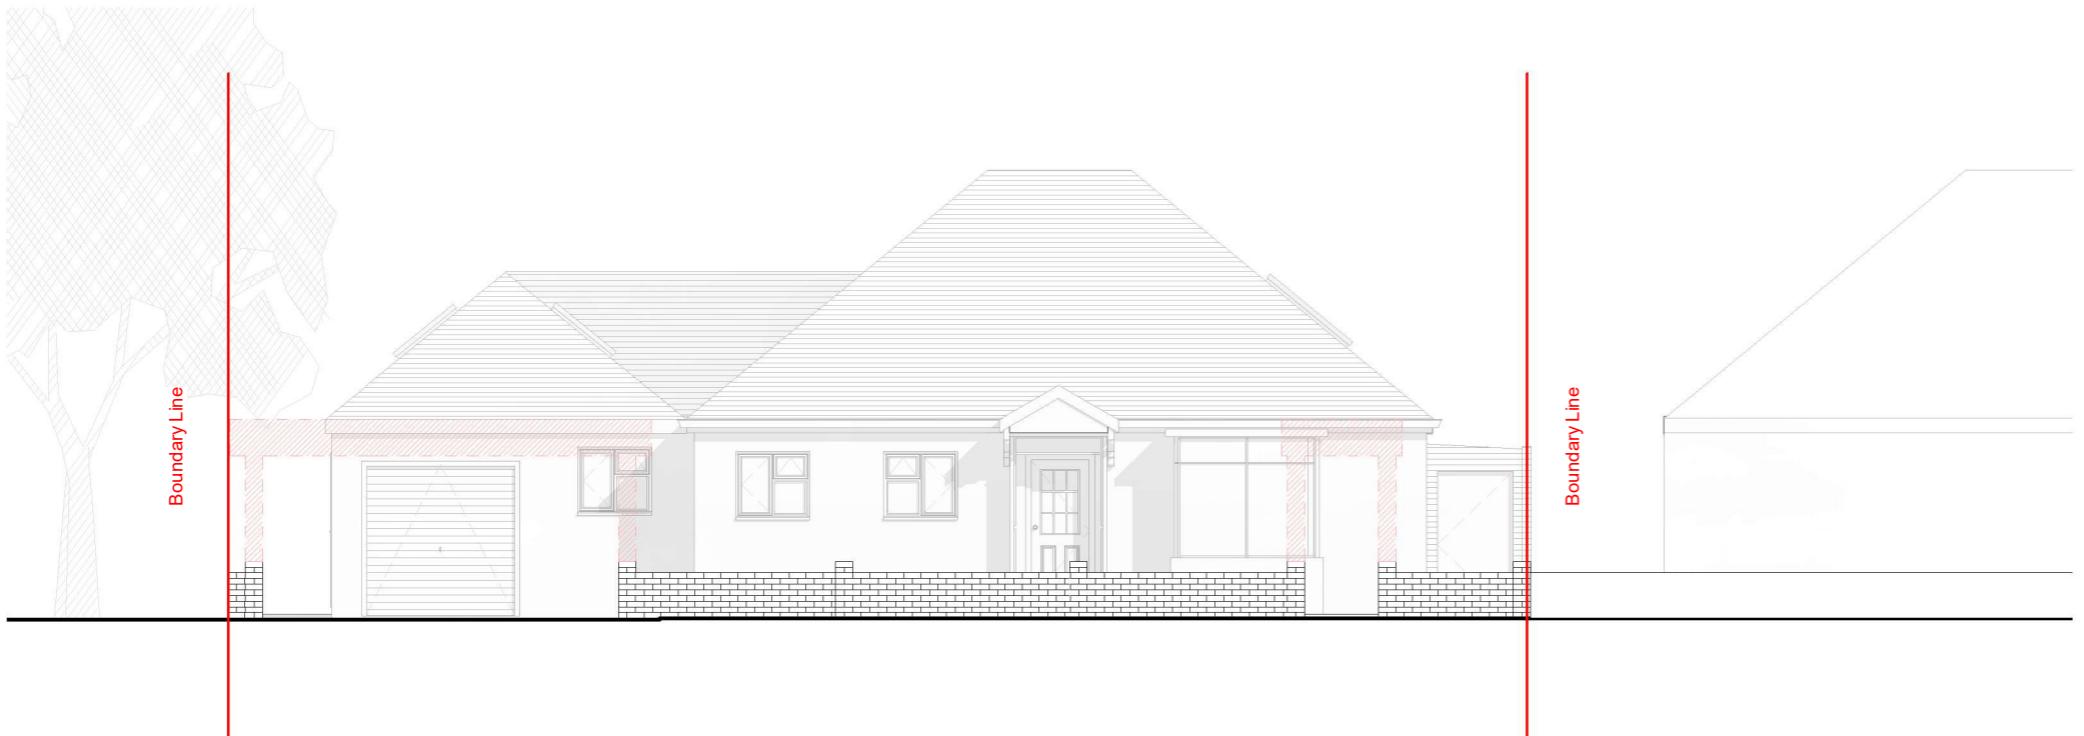

2 Street elevation - Proposed
1 : 100

 



1 Rear elevation - Existing

1 : 100

1 : 100

General Notes:

Copyright The Market Design & Build. No implied licence exists. This drawing should not be used to calculate areas for the purposes of valuation. Do not scale this drawing. All dimensions to be checked on the site by the contractor and such dimensions to be their responsibility. All work must comply with relevant British Standards and Building Regulations requirements. Drawing errors and omissions to be reported to the architect. To be read in conjunction with Architect's specification and other consultant information. All fixed furniture drawn is for guidance only. Refer to separate drawings and schedules.

Drawing Status:

PLANNING




2 Rear elevation - Approved

2 Read

The legend consists of five entries, each with a colored square followed by a text label:

- Black square: EXISTING WALLS
- White square with black diagonal hatching: PROPOSED WALLS
- Grey square: EXISTING
- Red square with black diagonal hatching: DEMOLITION
- Red square with a black outline: SITE BOUNDARY

 

Project Name
4 Morford Close, HA4 8SW

Clients Name
Kevin Whalley

Drawing Title
Rear elevation

Description Extensions

Scale
1:100@A3 Date
AUG 2024 Drawn By
AA

Drawing Number
Project Number A109

Issue Date	Checked	Revision
13/09/2024	PN	1

320 High Street
Harlington, Hayes,
Middlesex,
UB3 5DU

www.themarketdesignbuild.com
info@themarketdesignbuild.com

- All existing external walls to be upgraded to monocouche render in chalk colour.
- All existing windows to be replaced in white frames.
- All existing roof tiles to be replaced with plain tiles in dark brown colour.

General Notes:

Copyright The Market Design & Build. No implied licence exists. This drawing should not be used to calculate areas for the purposes of valuation. Do not scale this drawing. All dimensions to be checked on the site by the contractor and such dimensions to be their responsibility. All work must comply with relevant British Standards and Building Regulations requirements. Drawing errors and omissions to be reported to the architect. To be read in conjunction with Architect's specification and other consultant information. All fixed furniture drawn is for guidance only. Refer to separate drawings and schedules.

Drawing Status:

PLANNING

Project Name
4 Morford Close, HA4 8SW

Clients Name
Kevin Whalley

Drawing Title
Rear elevation

Description
External changes

Scale
1:100@A3 Date
AUG 2024 Drawn By
AA



Drawing Number
A000

Issue Date	Checked	Revision
20/11/2024	BN	1



2 Rear elevation - Proposed
1 : 100

NO CHANGE PROPOSED

 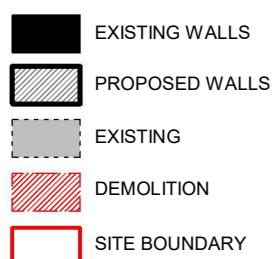

320 High Street
Harlington, Hayes,
Middlesex,
UB3 5DU

www.themarketdesignbuild.com
info@themarketdesignbuild.com

General Notes:

Copyright The Market Design & Build. No implied licence exists. This drawing should not be used to calculate areas for the purposes of valuation. Do not scale this drawing. All dimensions to be checked on the site by the contractor and such dimensions to be their responsibility. All work must comply with relevant British Standards and Building Regulations requirements. Drawing errors and omissions to be reported to the architect. To be read in conjunction with Architect's specification and other consultant information. All fixed furniture drawn is for guidance only. Refer to separate drawings and schedules.

Drawing Status:

PLANNING

Rev. Description by Date

Project Name
4 Morford Close, HA4 8SW

Clients Name
Kevin Whalley

Drawing Title
Side elevation 1

Description Extensions

Scale Date Drawn By
1:100@A3 AUG 2024 AA

Drawing Number
Project Number A110


Issue Date 13/09/2024 Checked PN Revision 1



1 Side elevation 1 - Existing



2 Side elevation 1- Approved

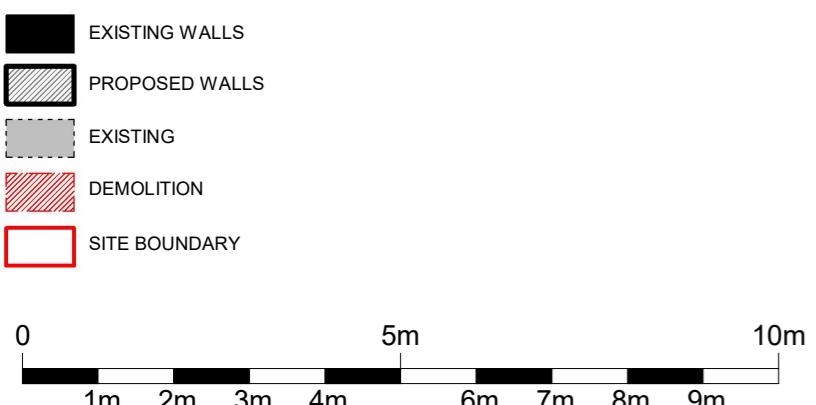

General Notes:

Copyright The Market Design & Build. No implied licence exists. This drawing should not be used to calculate areas for the purposes of valuation. Do not scale this drawing. All dimensions to be checked on the site by the contractor and such dimensions to be their responsibility. All work must comply with relevant British Standards and Building Regulations requirements. Drawing errors and omissions to be reported to the architect. To be read in conjunction with Architect's specification and other consultant information. All fixed furniture drawn is for guidance only. Refer to separate drawings and schedules.

Drawing Status:

PLANNING

Rev.	Description	by	Date
------	-------------	----	------

1	Planning Revision 2	AA	26/11/2024

Project Name
4 Morford Close, HA4 8SW

Clients Name
Kevin Whalley




Drawing Title
Side elevation 1

Description
External changes

Scale 1:100@A3 Date AUG 2024 Drawn By AA

Drawing Number
A210

Issue Date 26/11/2024 Checked PN Revision 1

 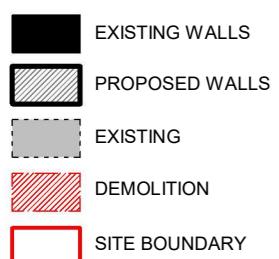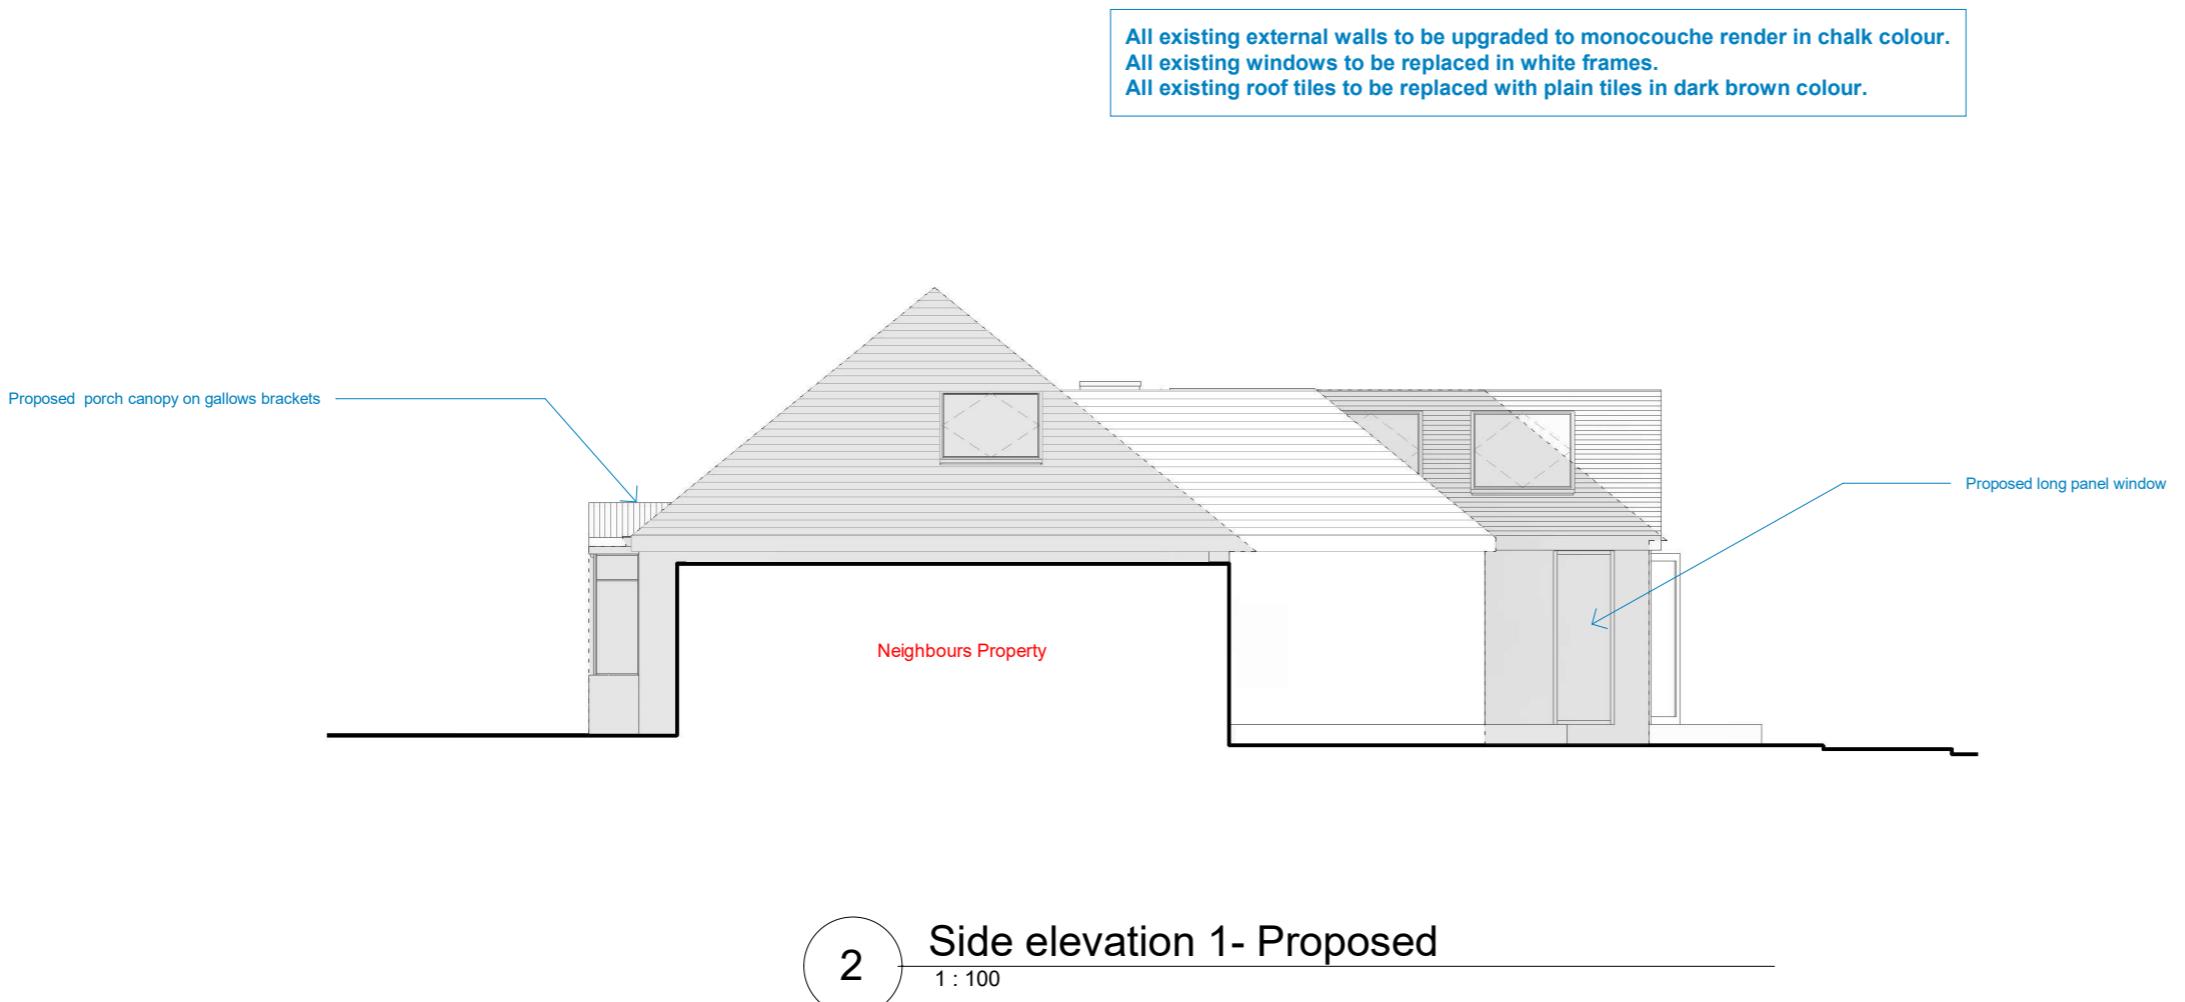

320 High Street
Harlington, Hayes,
Middlesex,
UB3 5DU

www.themarketdesignbuild.com
info@themarketdesignbuild.com

General Notes:

Copyright The Market Design & Build. No implied licence exists. This drawing should not be used to calculate areas for the purposes of valuation. Do not scale this drawing. All dimensions to be checked on the site by the contractor and such dimensions to be their responsibility. All work must comply with relevant British Standards and Building Regulations requirements. Drawing errors and omissions to be reported to the architect. To be read in conjunction with Architect's specification and other consultant information. All fixed furniture drawn is for guidance only. Refer to separate drawings and schedules.

Drawing Status:

PLANNING

Rev. Description by Date

Project Name
4 Morford Close, HA4 8SW

Clients Name
Kevin Whalley

Drawing Title
Side elevation 2

Description Extensions

Scale Date Drawn By
1:100@A3 AUG 2024 AA

Drawing Number
Project Number A111


Issue Date 13/09/2024	Checked PN	Revision 1
--------------------------	---------------	---------------



1 Side elevation 2 - Existing
1 : 100



2 Side elevation 2- Approved
1 : 100

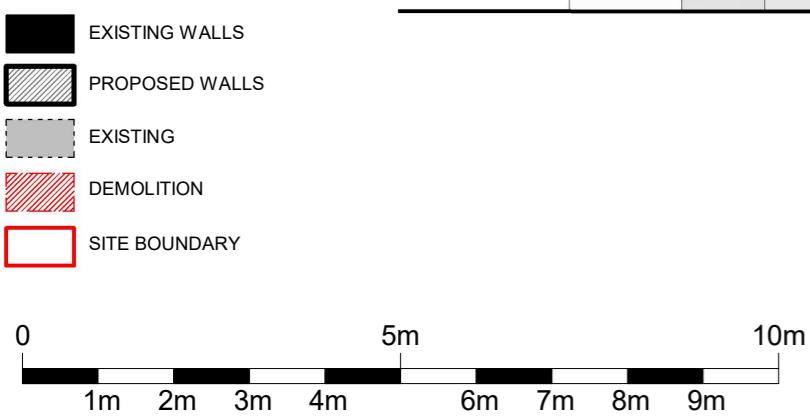

320 High Street
Harlington, Hayes,
Middlesex,
UB3 5DU

www.themarketdesignbuild.com
info@themarketdesignbuild.com

- All existing external walls to be upgraded to monocouche render in chalk colour.
- All existing windows to be replaced in white frames.
- All existing roof tiles to be replaced with plain tiles in dark brown colour.

General Notes:

Copyright The Market Design & Build. No implied licence exists. This drawing should not be used to calculate areas for the purposes of valuation. Do not scale this drawing. All dimensions to be checked on the site by the contractor and such dimensions to be their responsibility. All work must comply with relevant British Standards and Building Regulations requirements. Drawing errors and omissions to be reported to the architect. To be read in conjunction with Architect's specification and other consultant information. All fixed furniture drawn is for guidance only. Refer to separate drawings and schedules.

Drawing Status:

PLANNING

Project Name
4 Morford Close, HA4 8SW

Clients Name
Kevin Whalley

Drawing Title
Side elevation 2

Description
External changes

Scale Date Drawn By
1:100@A3 AUG 2024 AA

Drawing Number
A911

Issue Date	Checked	Revision
20/11/2024	PN	1



2 Side elevation 2- Proposed
1 : 100

