


## FOXFIELD CLOSE

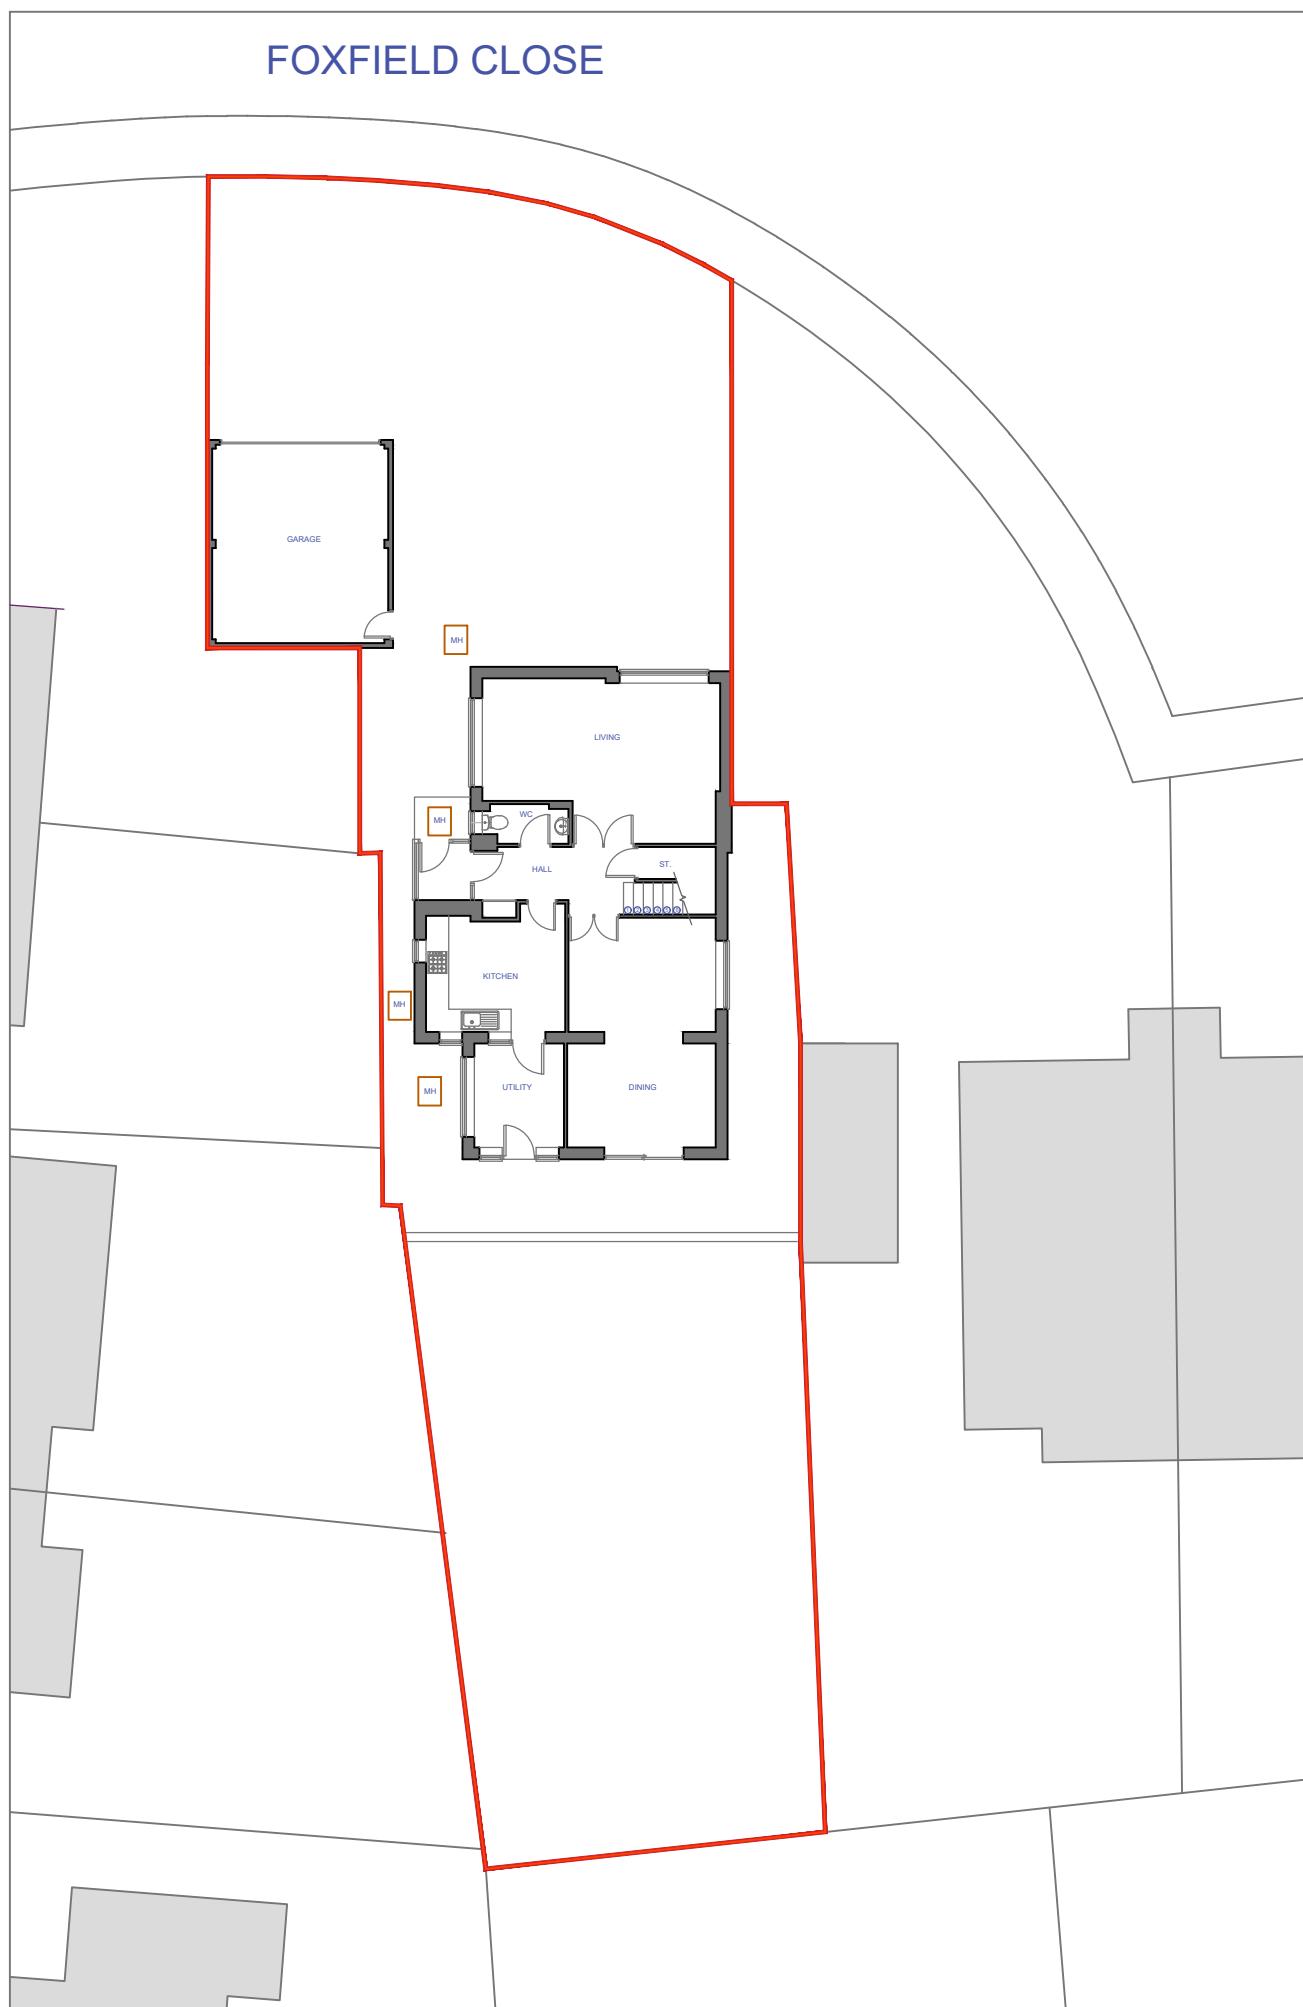

## SITE PLAN-as existing

Note: All dimensions are in mm unless stated otherwise

Prepared by:  
A+L Architecture  
Studio Hitchin

Address:  
23, Foxfields Close,  
Hull HU4 2NU

HA6 3NU  
Drawing name:  
Site Plan: As Existing

Scale: Date drawn:

1:200 @  
A3

Drawing number:  
23FC-FP100  
Rev 00