


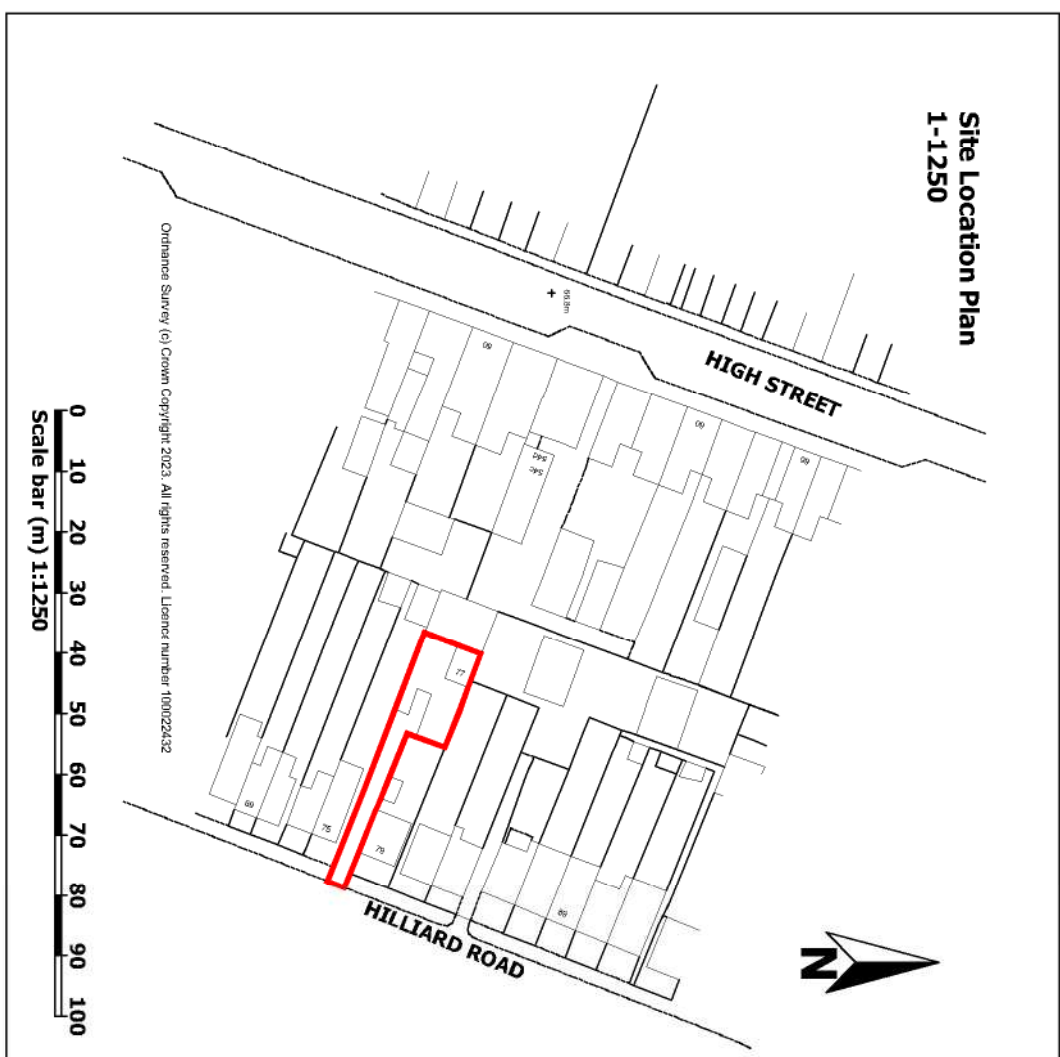
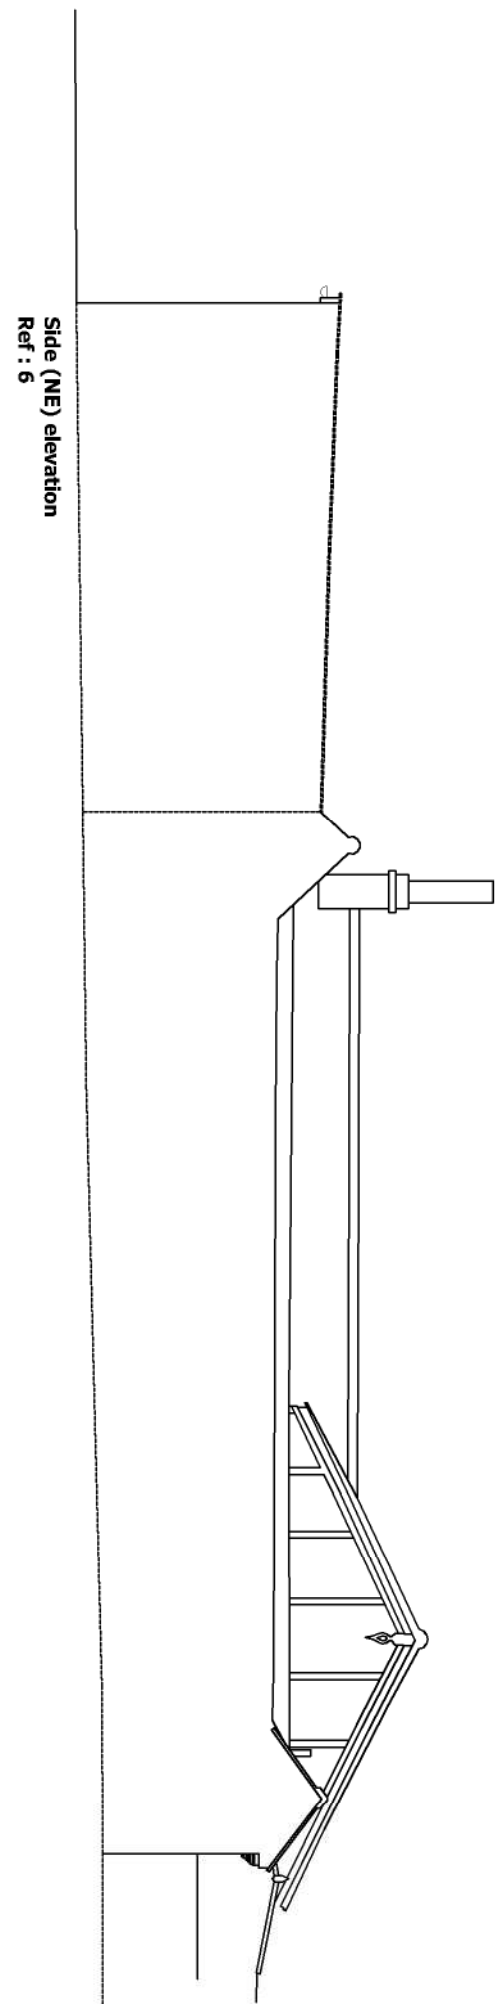
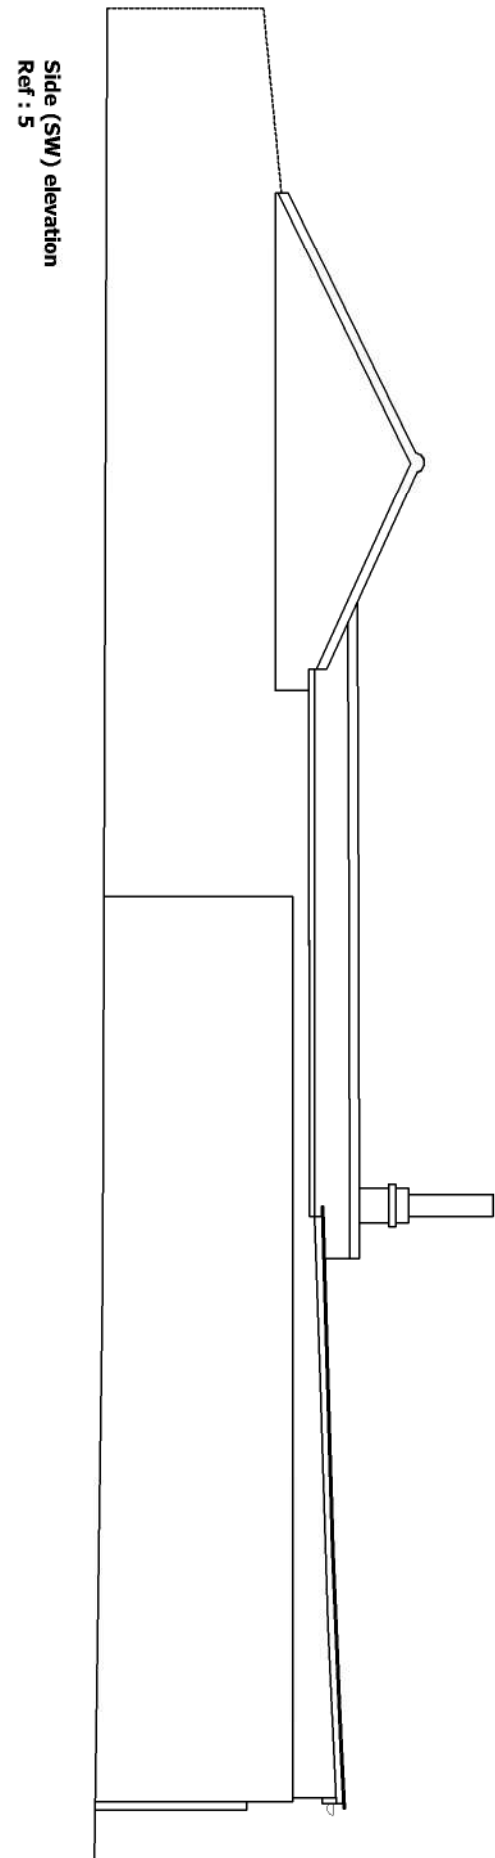
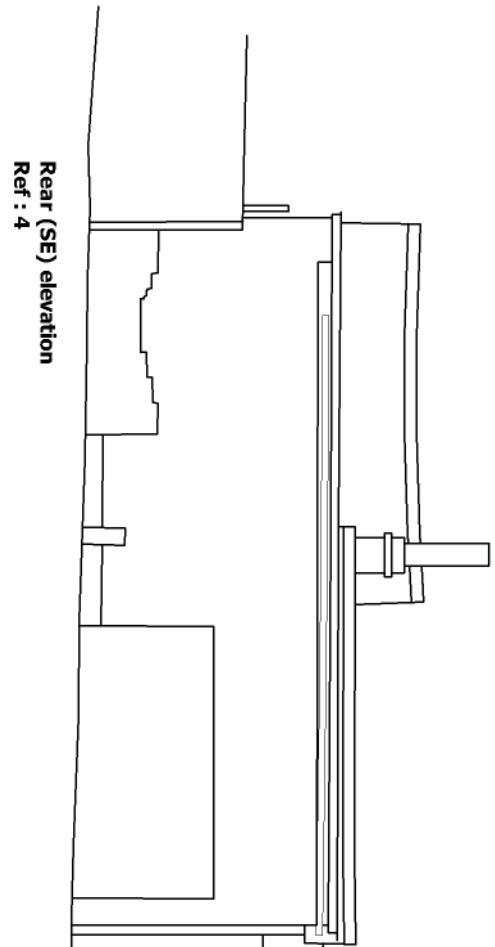
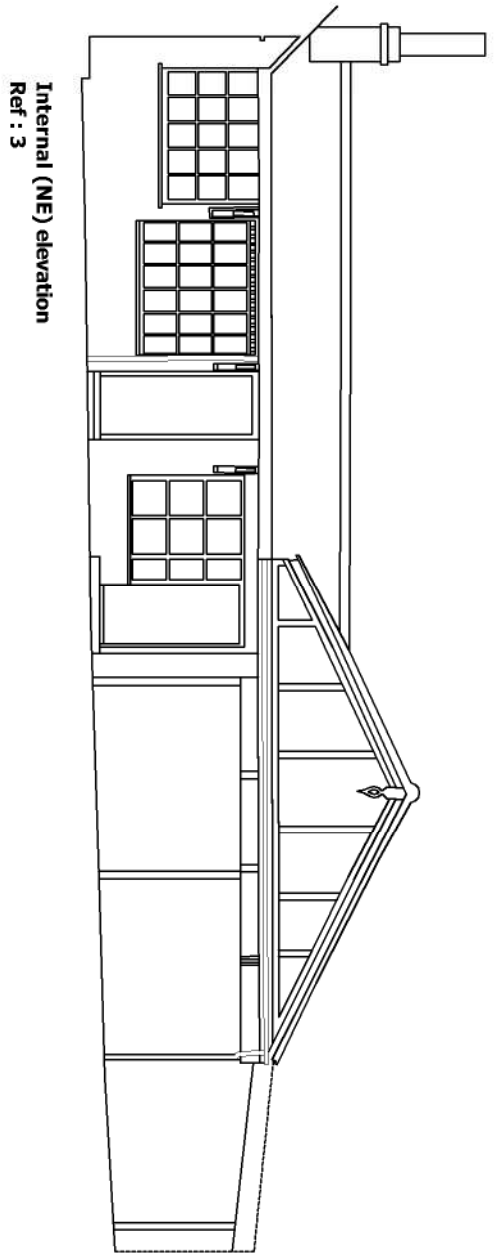


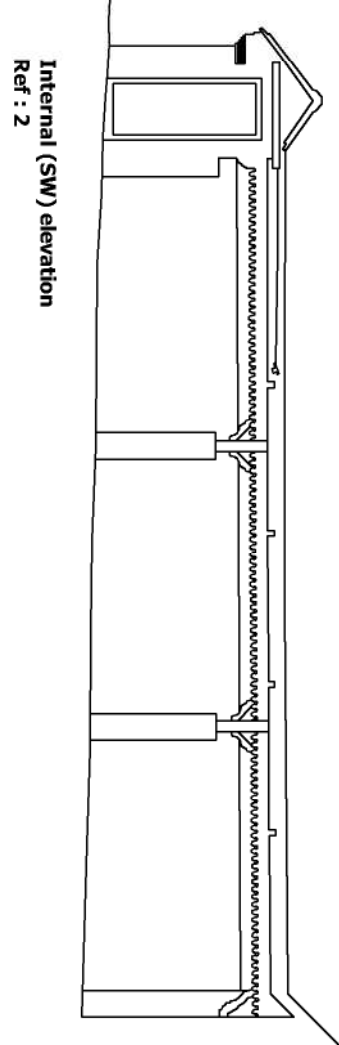


Existing site Layout Plan
1-200

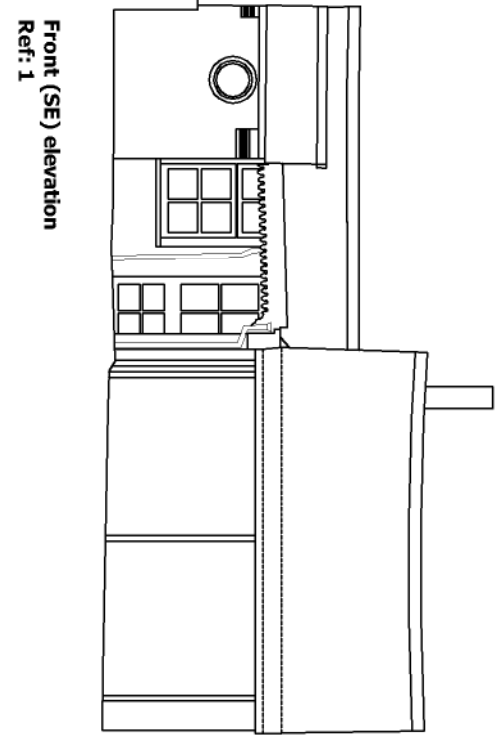

Existing roof plan


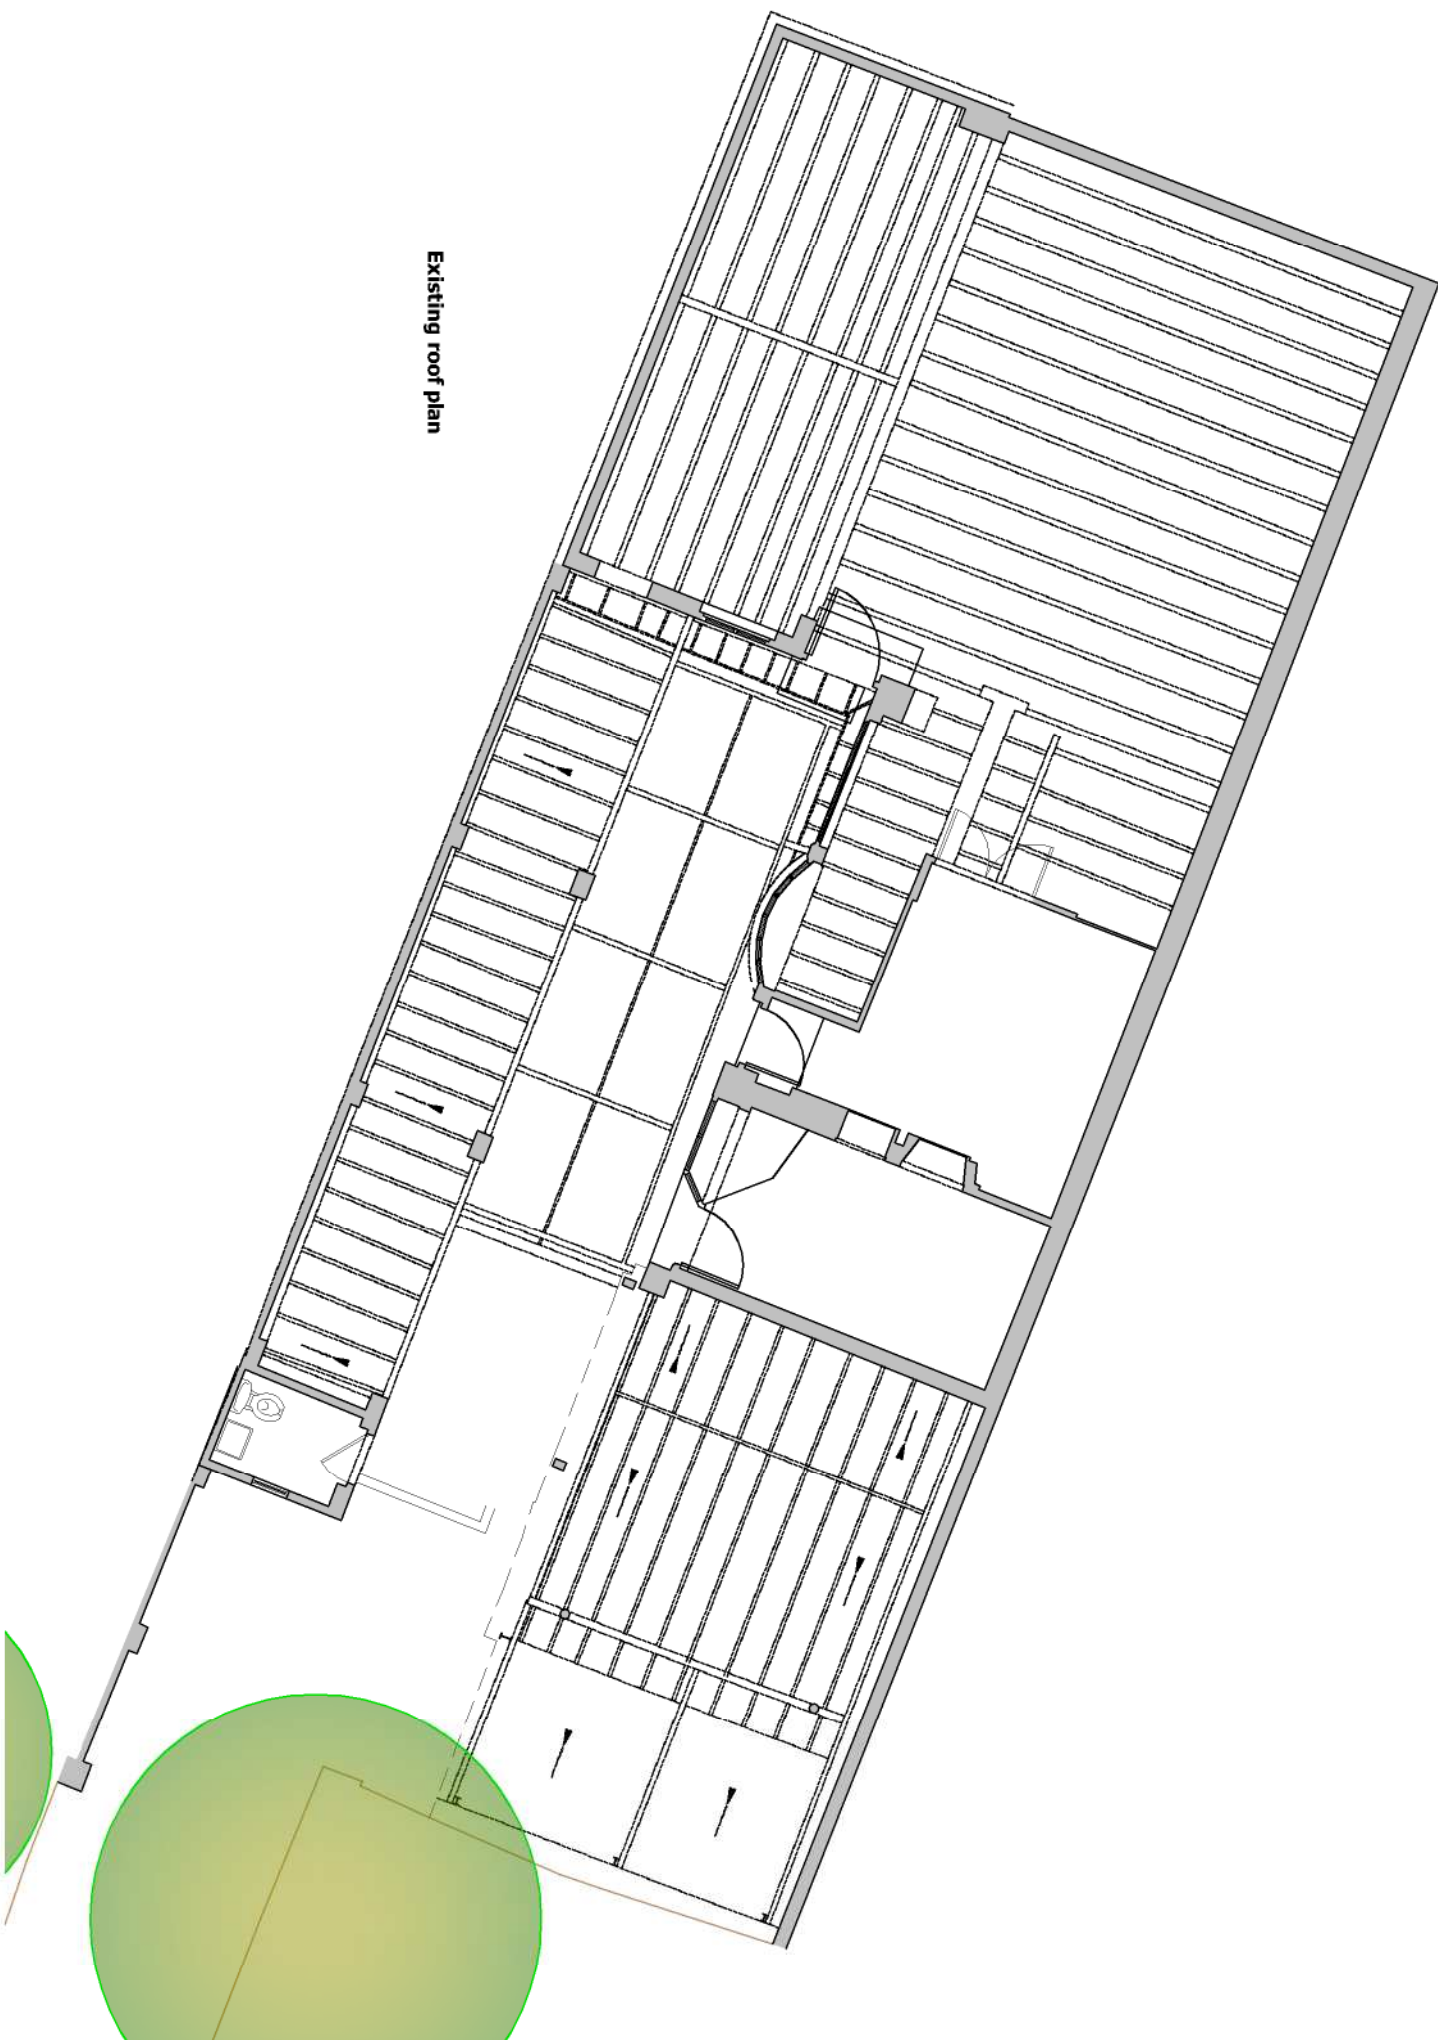


Existing roof plan

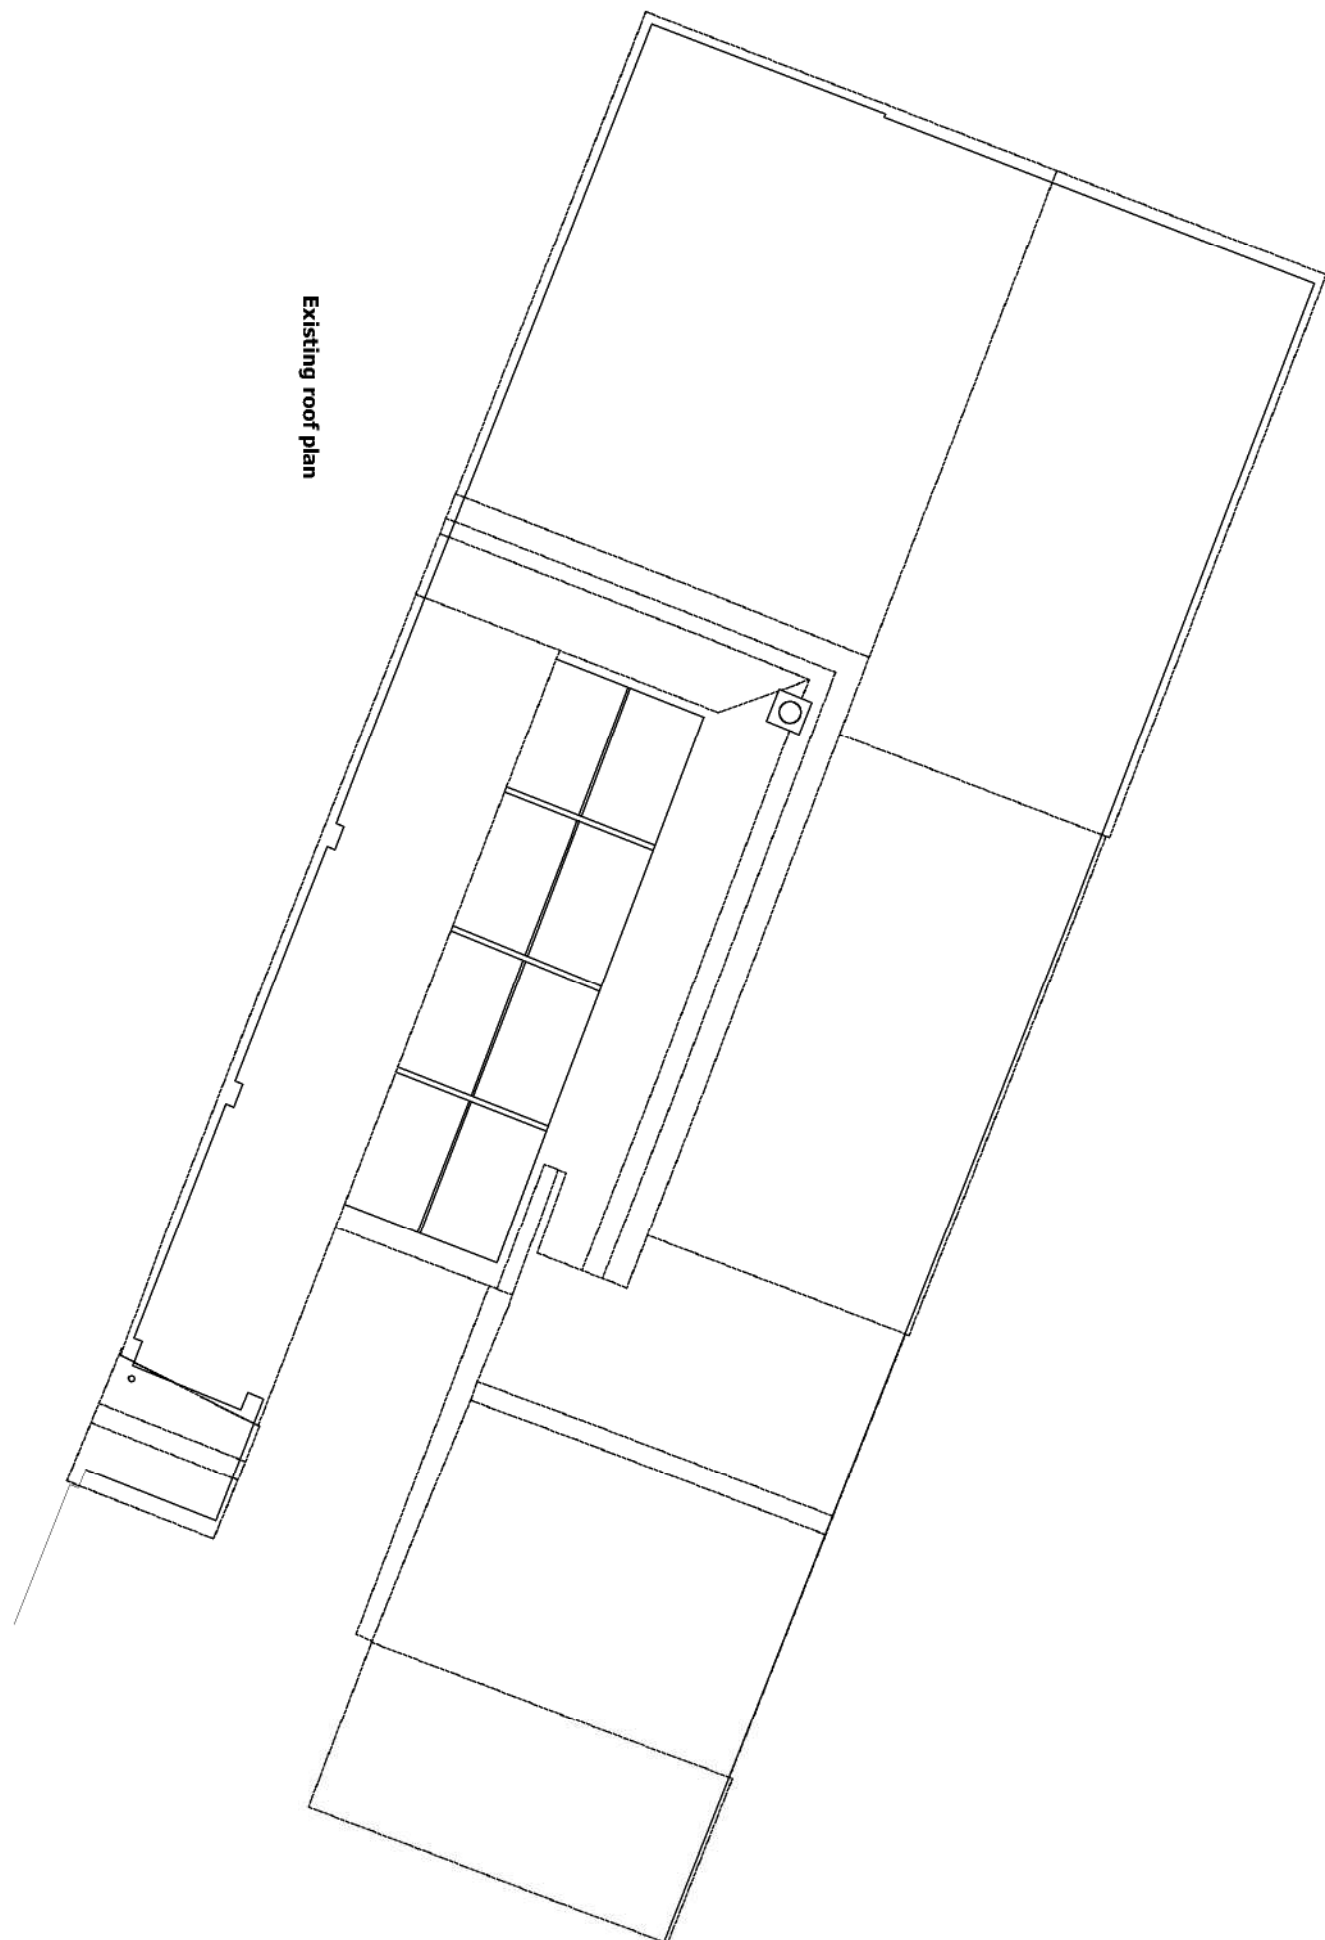

All dimensions in millimetres unless otherwise stated
The contractor must verify all dimensions on site before commencing on site
Architect must be notified of any suspected discrepancies or omissions
Any scaled dimensions to be confirmed by the Architect

NOTES

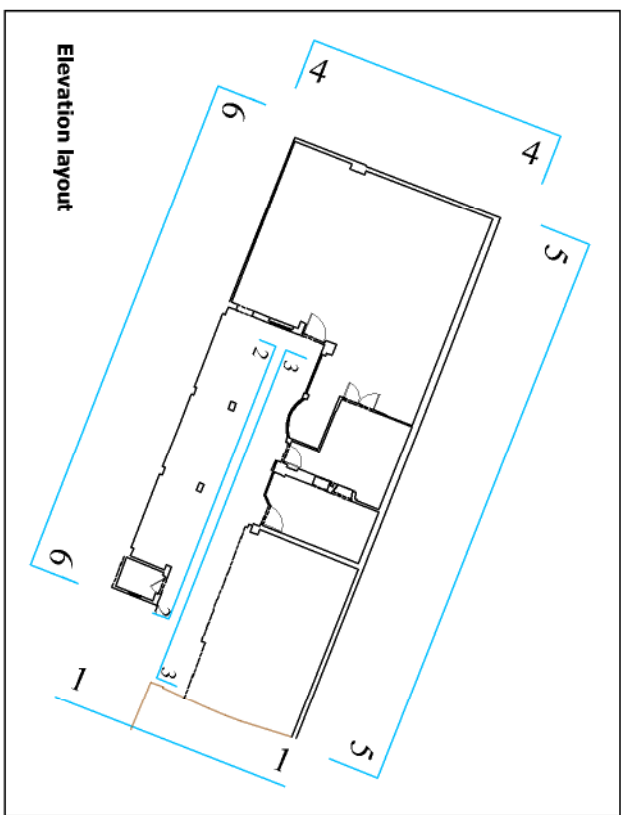 

REVISIONS					
HAWKINS EADES ASSOCIATES ARCHITECTURAL PLANNING & DESIGN CONSULTANTS					
100 High Street Great Missenden Bucks HP16 0BE Tel: (01494) 891555/891666 Fax: (01494) 891222 e-mail:mail@hawkinsades.co.uk					
CLIENT	Zoe Wilson & Michael Howard				
PROJECT	Conversion of: 77 Hillard Road, Northwood Hills Middlesex, HA6 1SL				
TITLE	Existing Plans and elevations				
DRWG No.	4630	SUR	1.00		
DATE	Nov '23	SCALE	1/100 @ A1		
DRAWN BY	gje	CHECKED			

Do not scale from this drawing. Use dimensions only.
All discrepancies must be reported to the Architect.



Do not scale from this drawing, use dimensions only.
© 2023 HAWKINS EADES ASSOCIATES