




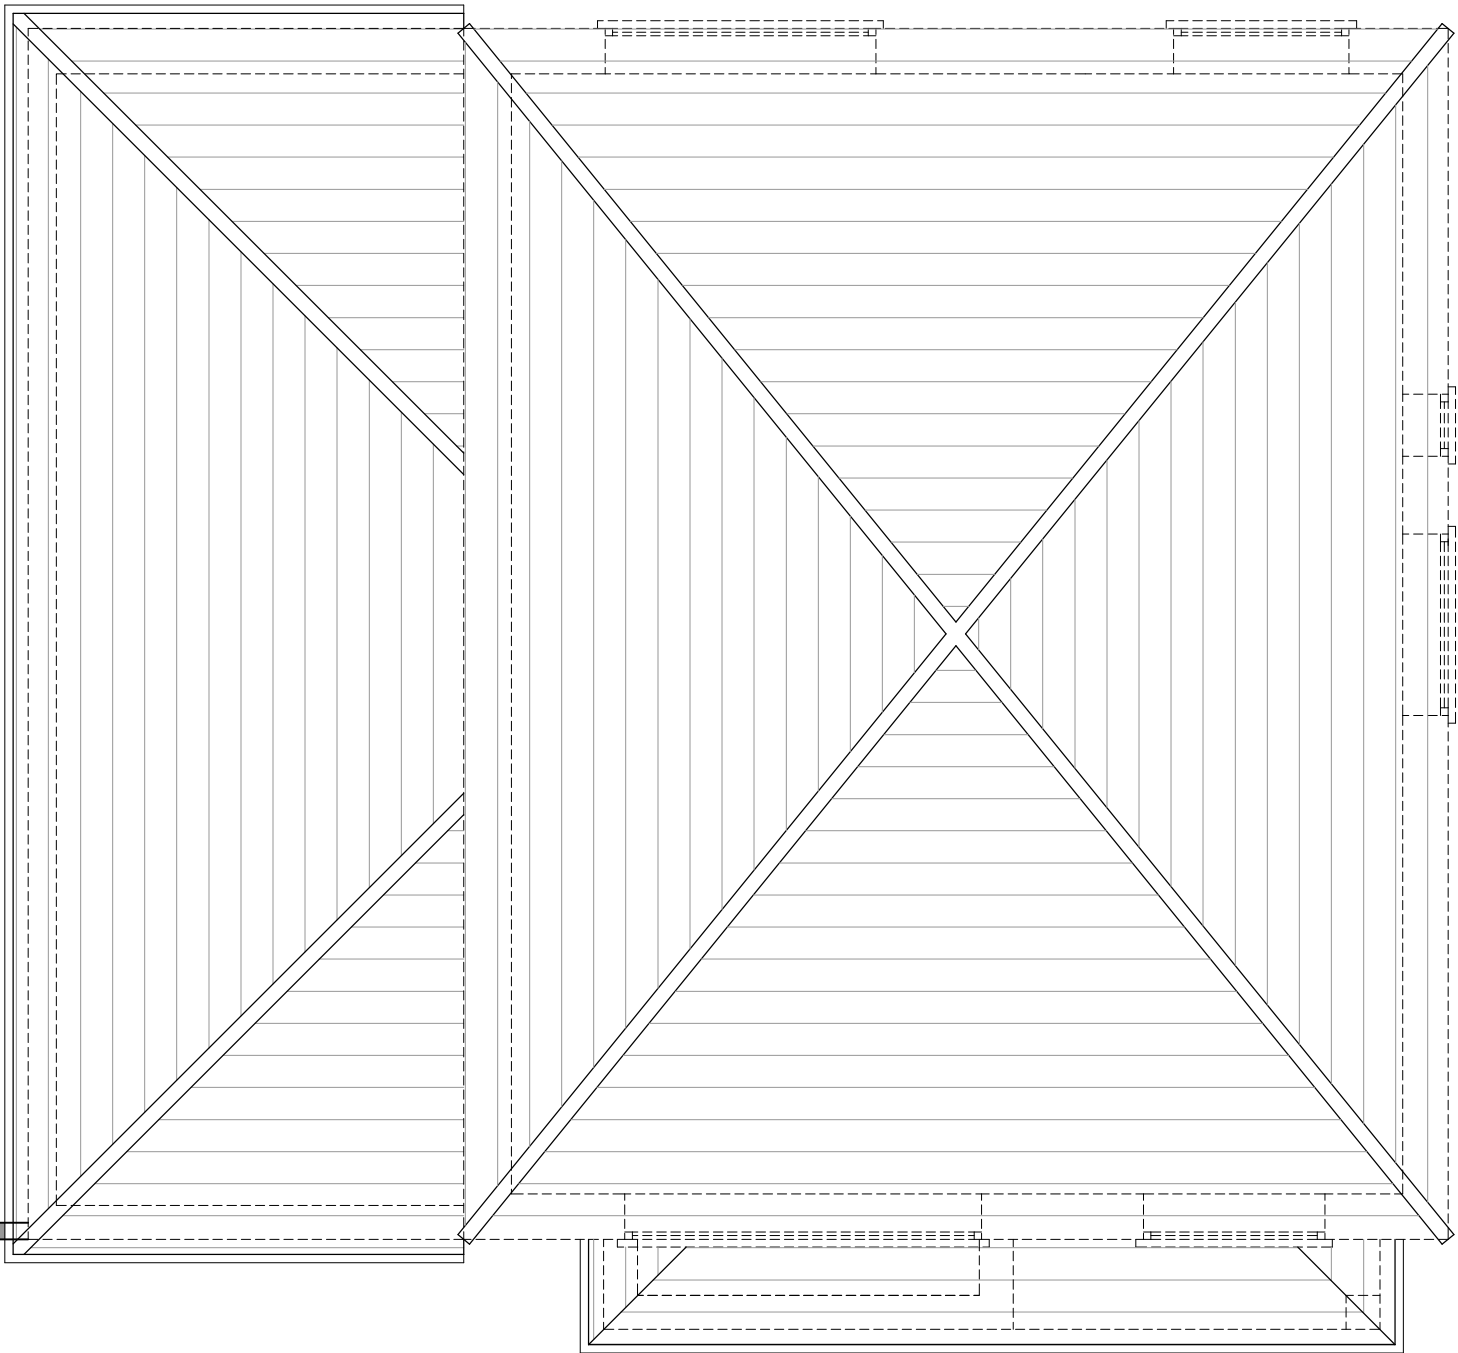

Existing Roof Plan
Scale 1:50

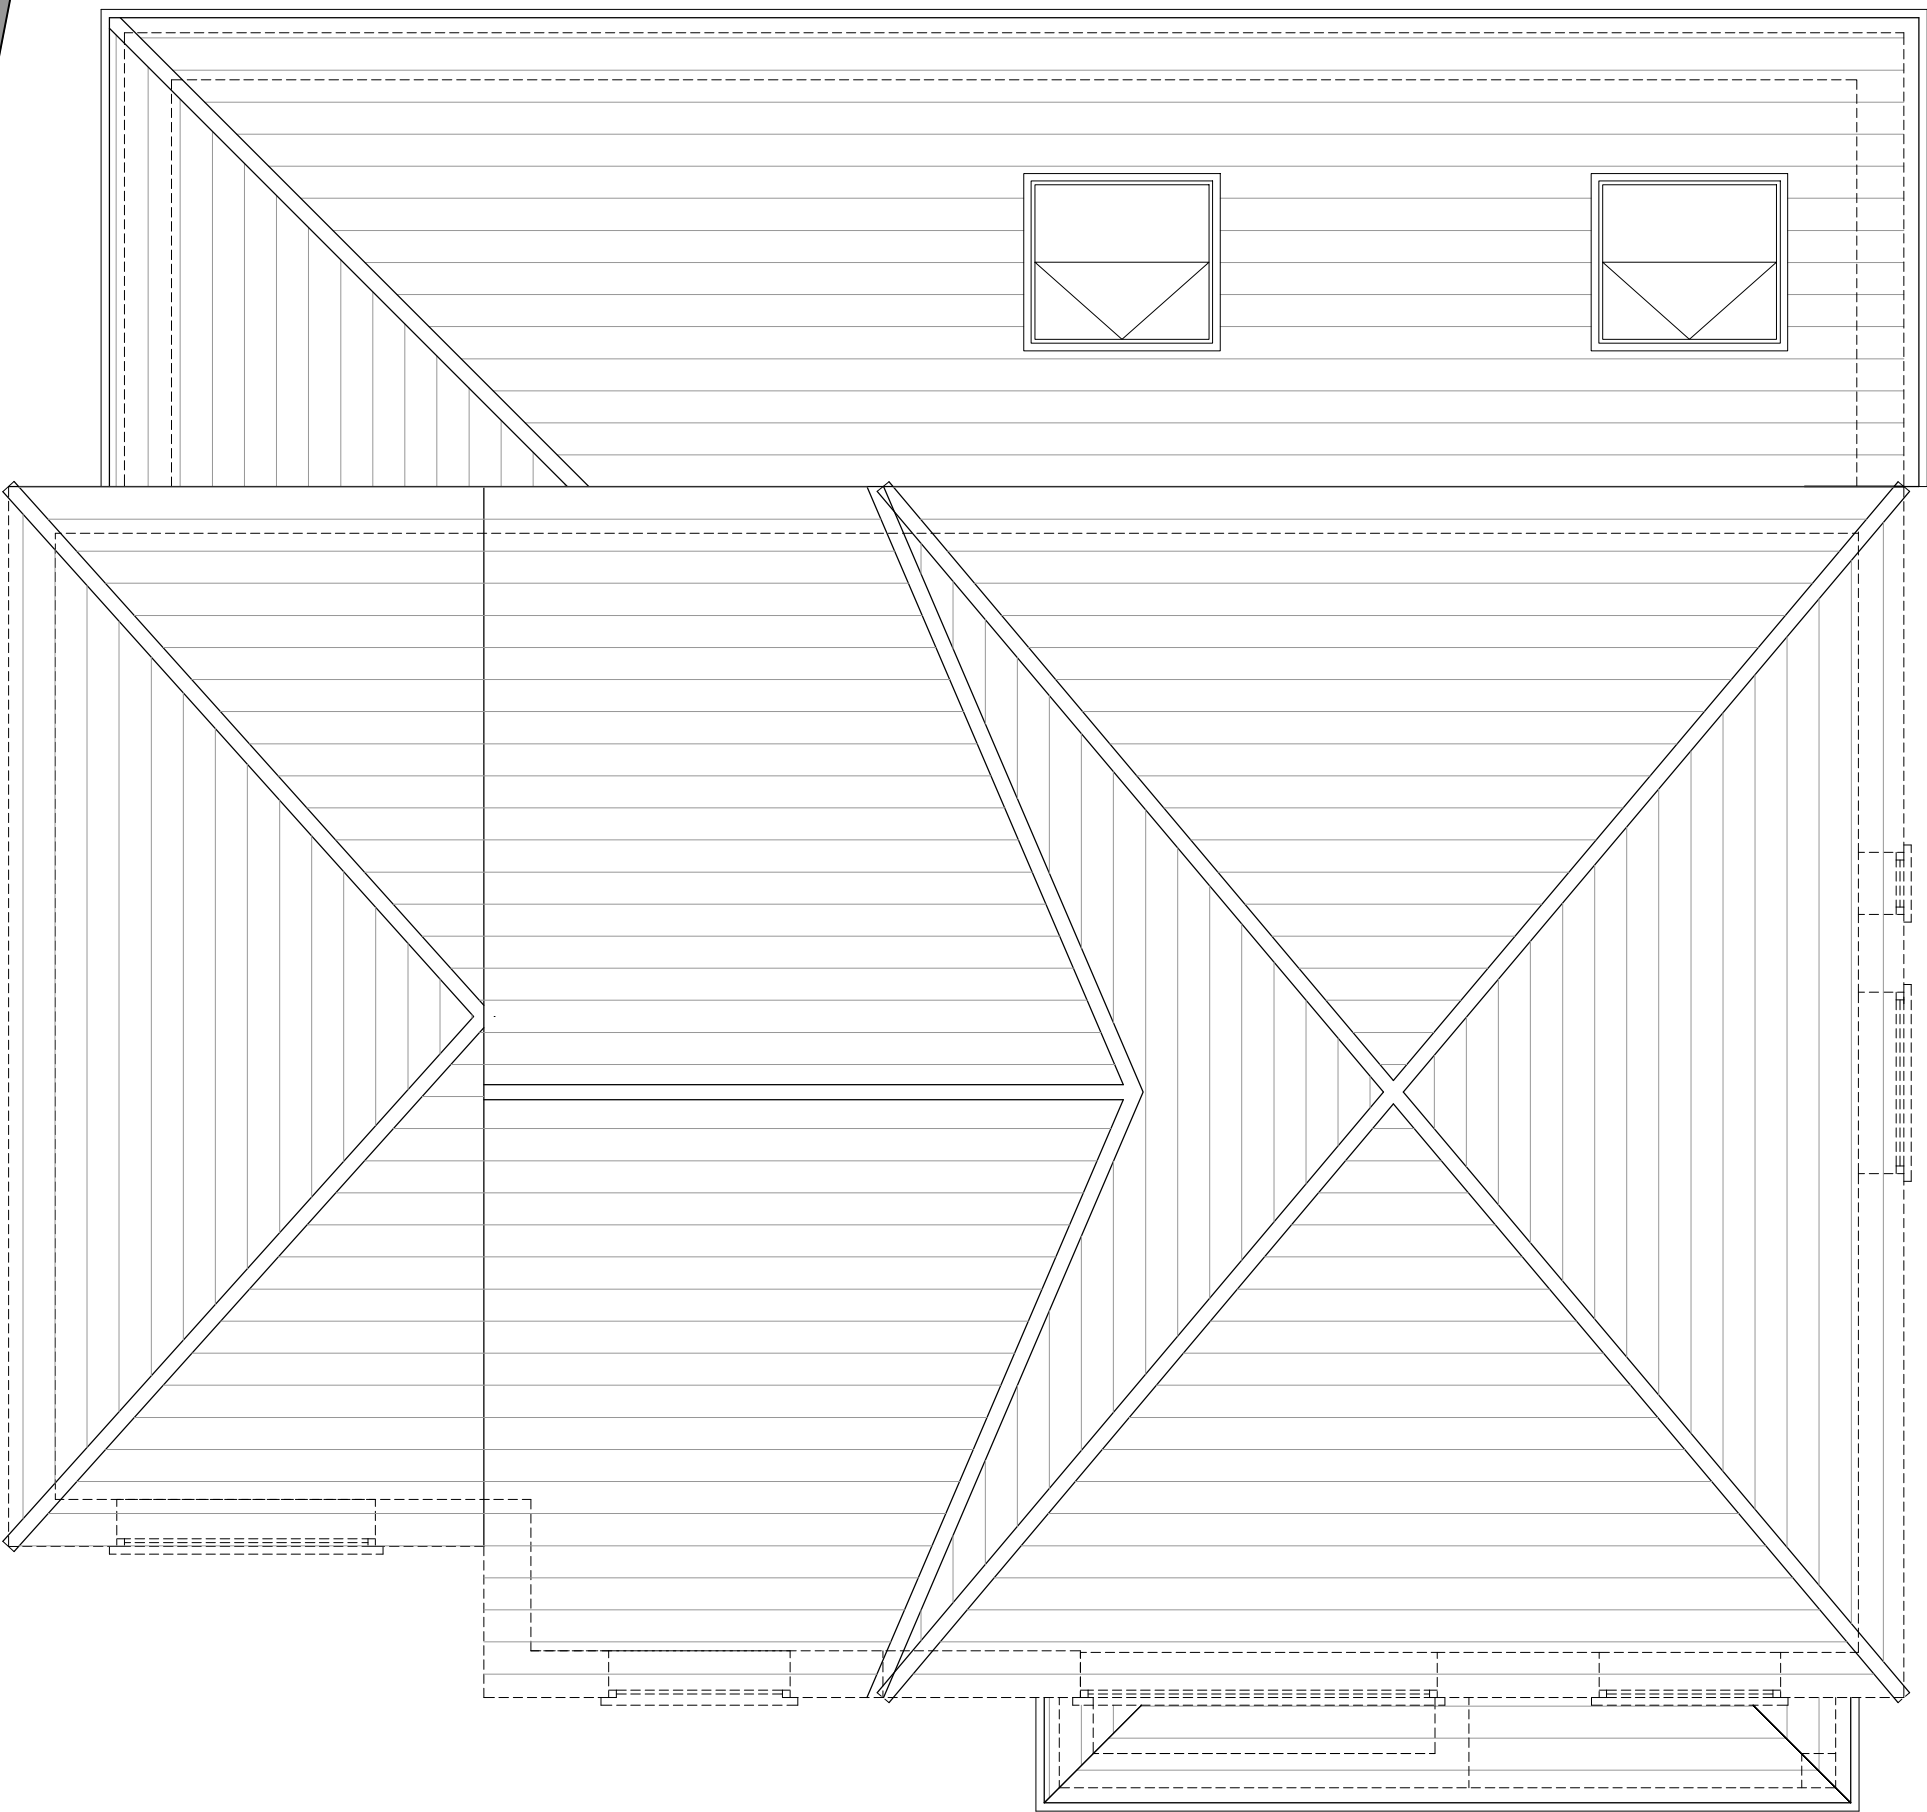

Proposed Roof Plan
Scale 1:50

 

B	06.08.25	JA	DA	JA	ISSUED FOR PLANNING APPROVAL
A	14.07.25	JA	DA	JA	ISSUED TO CLIENT

REV	DATE	DRN	CHKD	APPD	DESCRIPTION
-----	------	-----	------	------	-------------

DRAWING STATUS

For Approval



E: info@bluebirdengineering.co.uk
T: 0118 9583 551
A: 46 London Street, Reading, RG1 4SQ

CLIENT Mr Yuqi Sun

PROJECT 37 Charville Lane West
Uxbridge

TITLE Existing and Proposed
Roof Plans

DRAWN JA	DATE July 25	SCALE 1:50 @ A1
-------------	-----------------	--------------------

DRG NO A-1030	REV B
------------------	----------

© BLUEBIRD ENGINEERING LTD 2022