



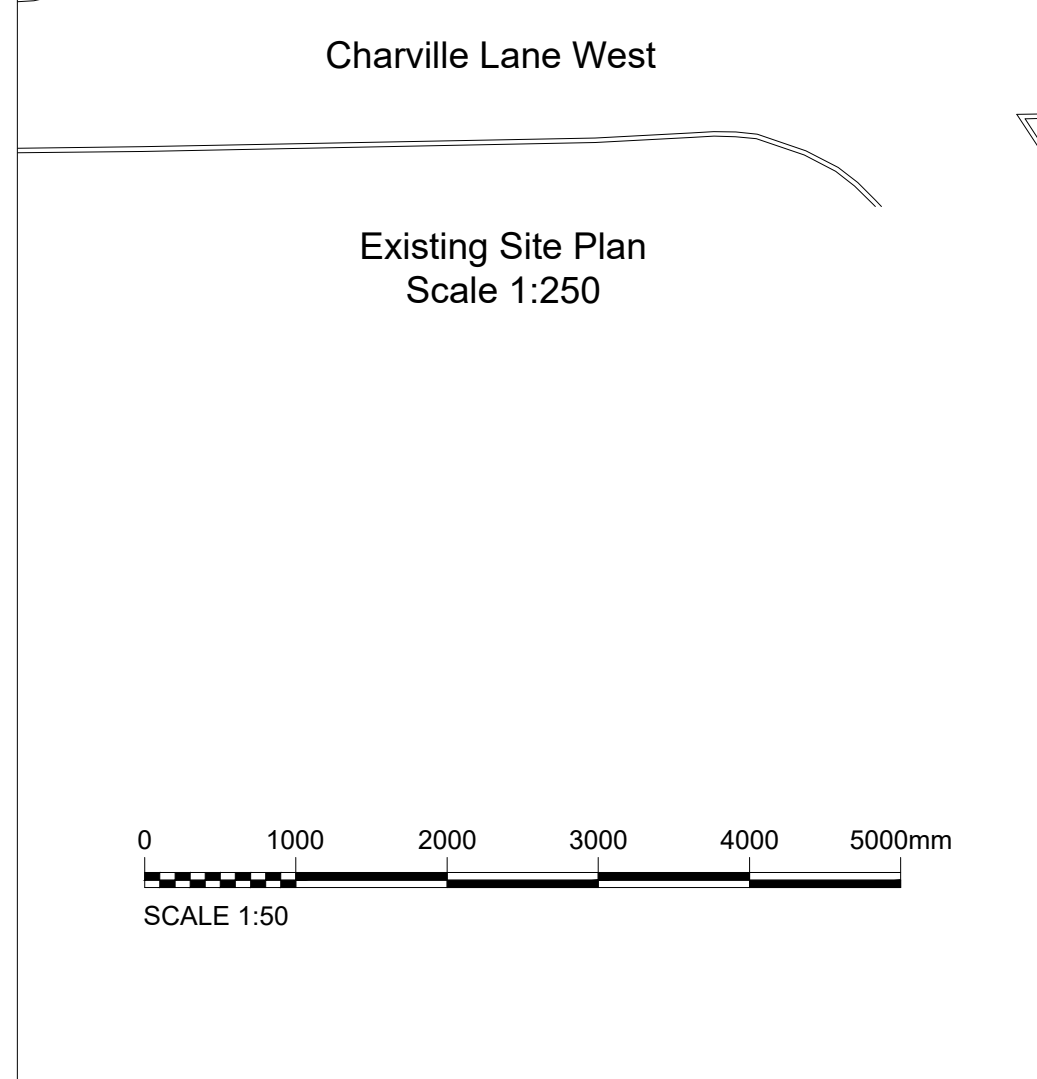

Existing Ground Floor Plan
Scale 1:50

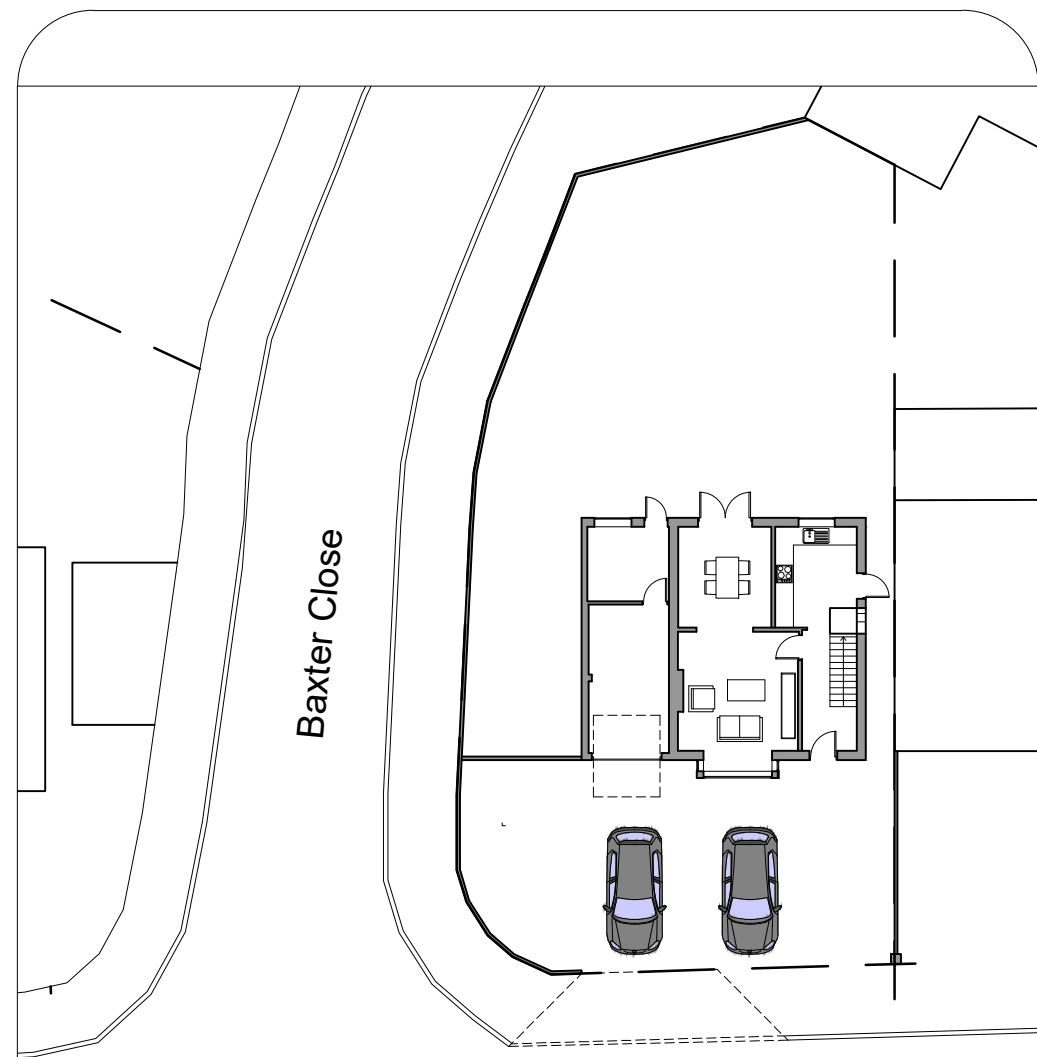

Proposed Ground Floor Plan
Scale 1:50



REV	DATE	DRN	CHKD	APPD	DESCRIPTION
C	20.11.25	JA	DA	JA	ISSUED FOR PLANNING APPROVAL
B	06.08.25	JA	DA	JA	ISSUED FOR PLANNING APPROVAL
A	06.06.25	JA	DA	JA	ISSUED TO CLIENT

DRAWING STATUS

For Approval

BLUEBIRD
DESIGN SERVICES

E: info@bluebirdengineering.co.uk
T: 0118 9583 551
A: 46 London Street, Reading, RG1 4SQ

CLIENT	Mr Yuqi Sun	
PROJECT	37 Charville Lane West Uxbridge	
TITLE	Existing and Proposed Ground Floor Plan	
DRAWN	JA	DATE May 25
DRG NO	A-1010	SCALE 1:50 @ A1
		REV C

© BLUEBIRD ENGINEERING LTD 2022