





Existing First Floor Plan
Scale 1:50

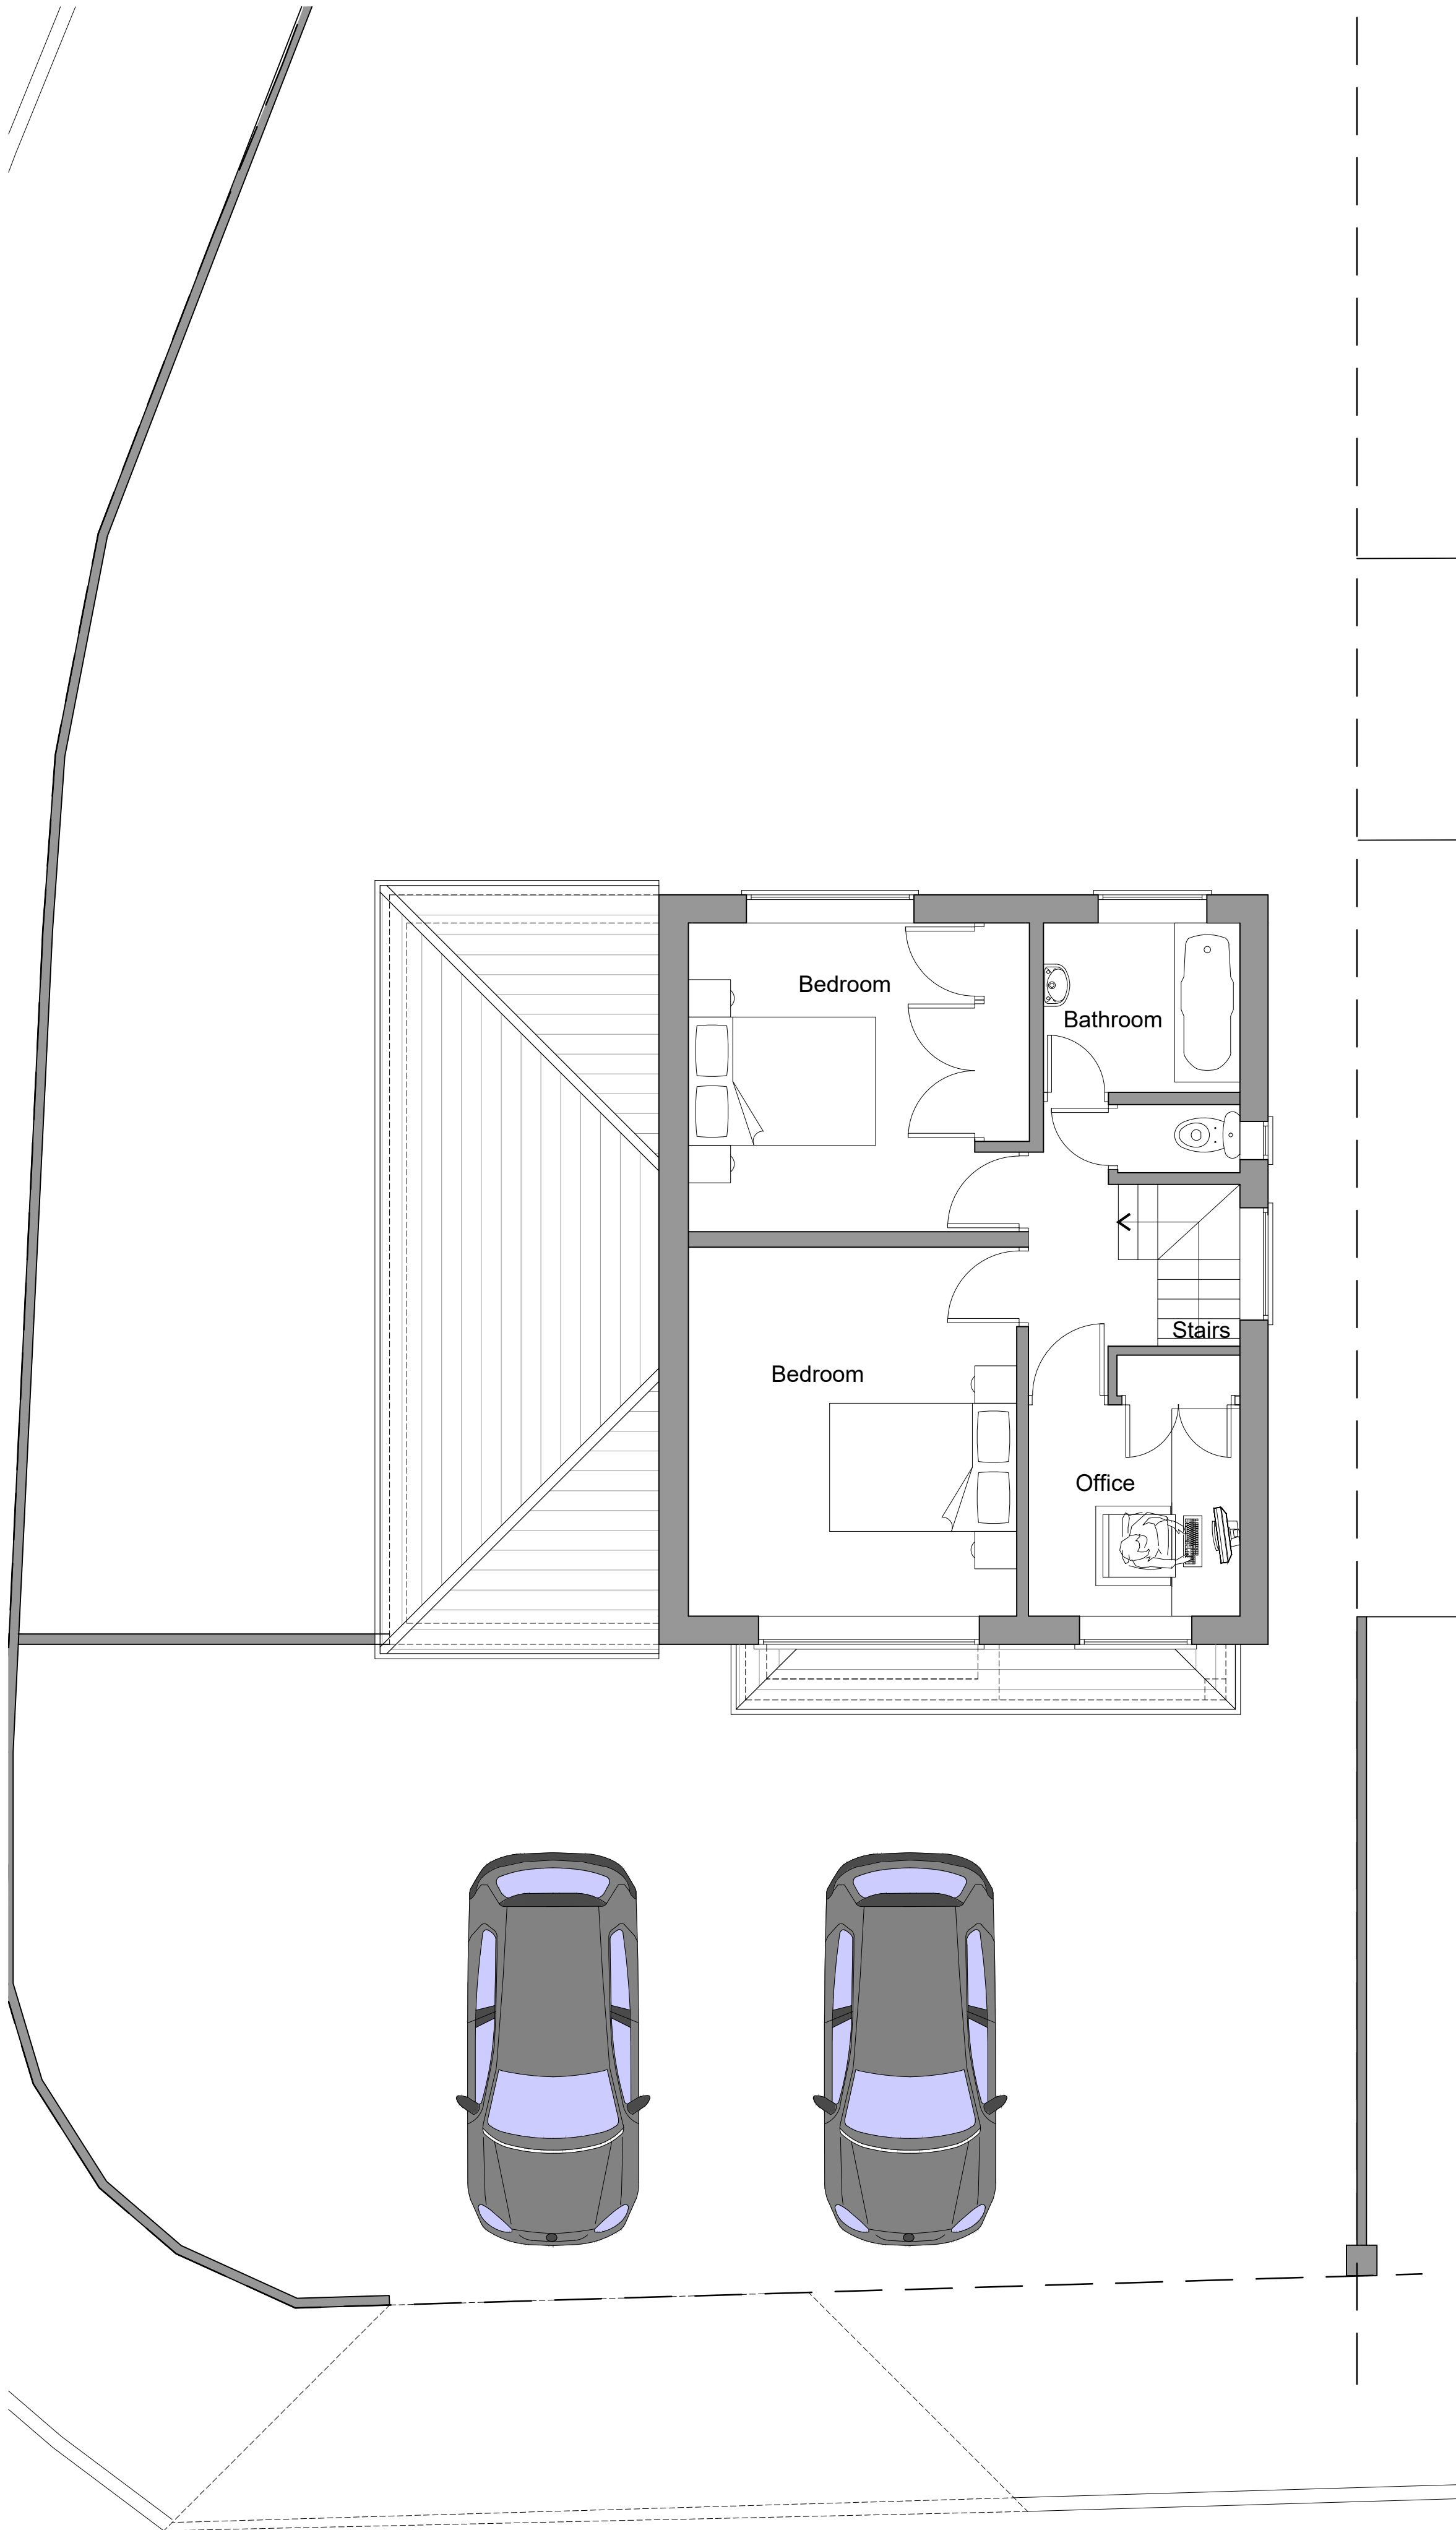

Proposed First Floor Plan
Scale 1:50

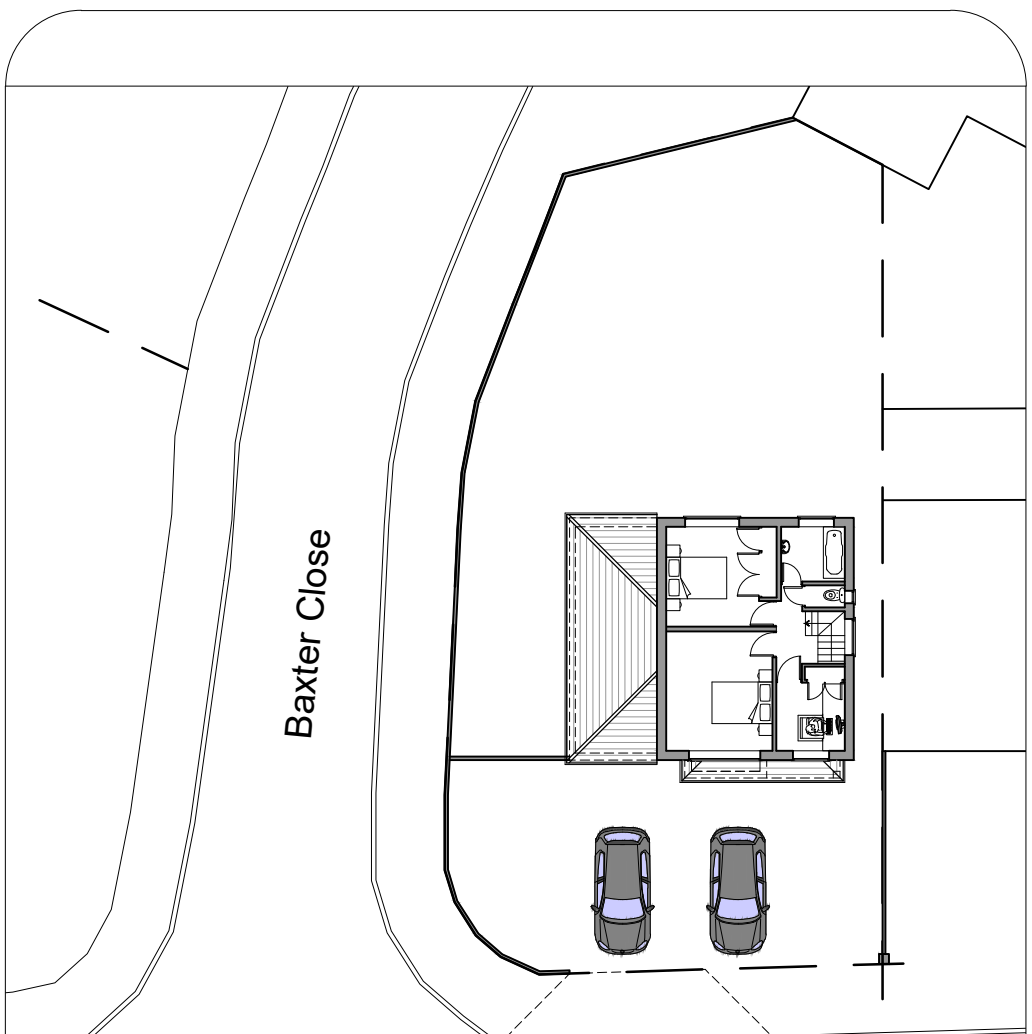

Existing Site Plan
Scale 1:250



REV	DATE	DRN	CHKD	APPD	DESCRIPTION
C	20.11.25	JA	DA	JA	ISSUED FOR PLANNING APPROVAL
B	06.08.25	JA	DA	JA	ISSUED FOR PLANNING APPROVAL
A	06.06.25	JA	DA	JA	ISSUED TO CLIENT

For Approval



E: info@bluebirdengineering.co.uk
T: 0118 9583 551
A: 46 London Street, Reading, RG1 4SQ

CLIENT Mr Yuqi Sun

PROJECT 37 Charville Lane West
Uxbridge

TITLE Existing and Proposed
First Floor Plan

DRAWN JA	DATE May 25	SCALE 1:50 @ A1
-------------	----------------	--------------------

DRG NO A-1020	REV C
------------------	----------