


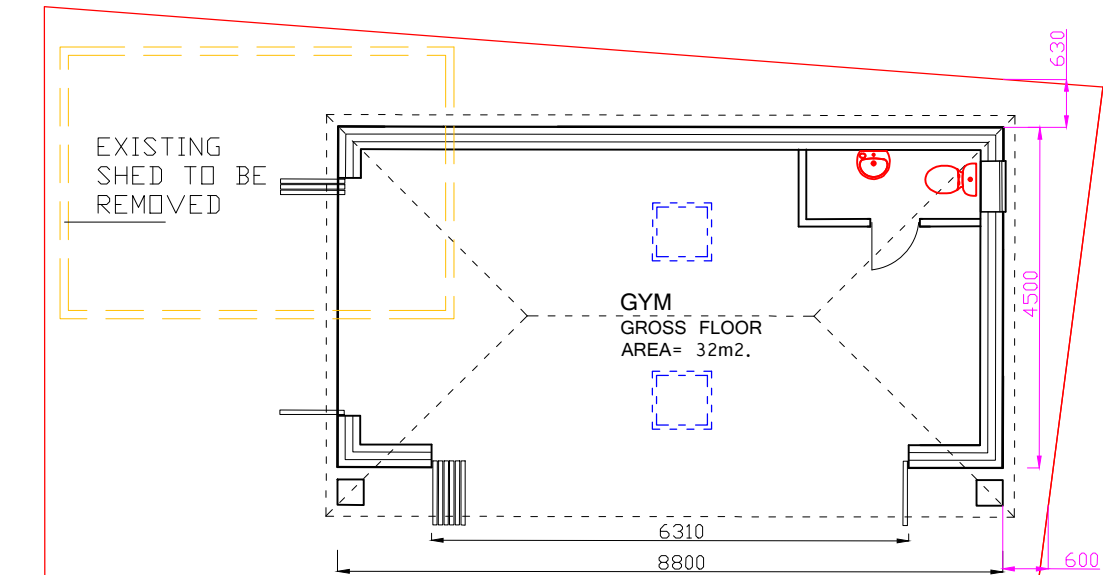


PROPOSED FLOOR PLAN
SCALE 1:100


REAR GARDEN

MAIN HOUSE


ALL MATERIALS AND
FINISHES TO MATCH
EXISTING.

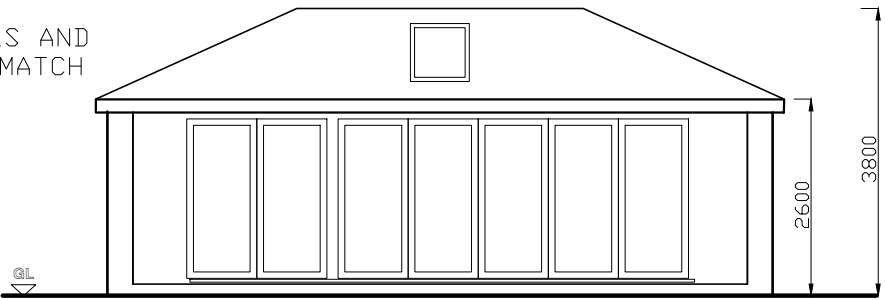

PROPOSED FRONT ELEVATION
SCALE 1:100

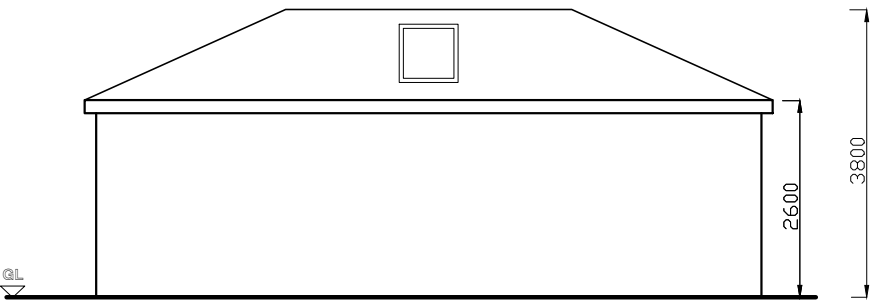


PROPOSED REAR ELEVATION
SCALE 1:100

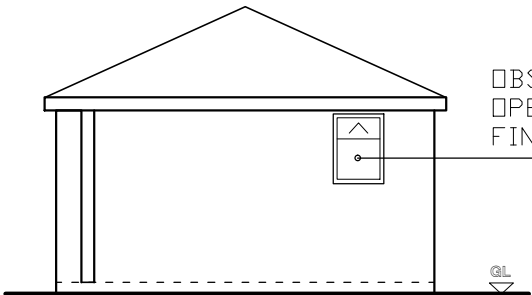

PROPOSED SIDE ELEVATION
SCALE 1:100

OBSCURED WITH TOP
OPENING, MIN. 1.7M FROM
FINISHED FLOOR LEVEL.

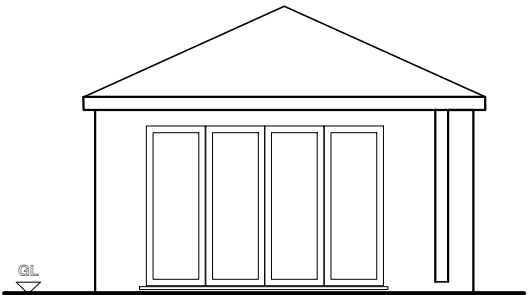

PROPOSED SIDE ELEVATION
SCALE 1:100

Rev.No	DATE	REV. NOTE
CAD REF		

Project Title		
Erection of an Outbuilding for Ancillary Use		
Layout Name		
ELEVATIONS & PLANS		
Client	Mrs. Riffat Qaisreen	
Site	270 Joel Street, Pinner, HA5 2PY.	
Drawn By	Designed By	
LT	SA	
Drawing No	Revision No	
270JS/07	00	
Compass	Date	Scale
	11-04-22	1:500, 1:1250
	Project No	Sheet No
		-
HEAD OFFICE :		
S A Design & Management Ltd		
saud_ahmad67@outlook.com		
Phone :		
0044 7930880404		
THIS DRAWING IS A COPYRIGHT OF S A DESIGN & MANAGEMENT LTD AND MUST NOT BE DUPLICATED OR REPRODUCED WITHOUT PERMISSION FROM THE COMPANY.		

