



All work to comply with  
current building regulations  
and codes of practice

Do not scale from drawings  
all dimensions to be checked  
on site before the start of  
any work

All Proposed External Materials to Match  
Existing External Materials

Any Proposed Windows to Flank wall to be  
Obscure Glazed and Non-Opening below  
1.7m from FFL

North

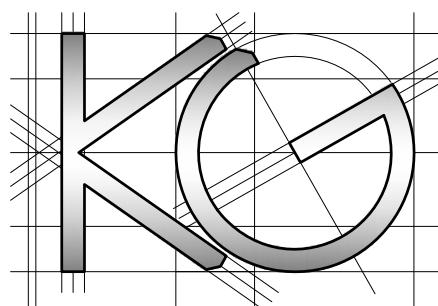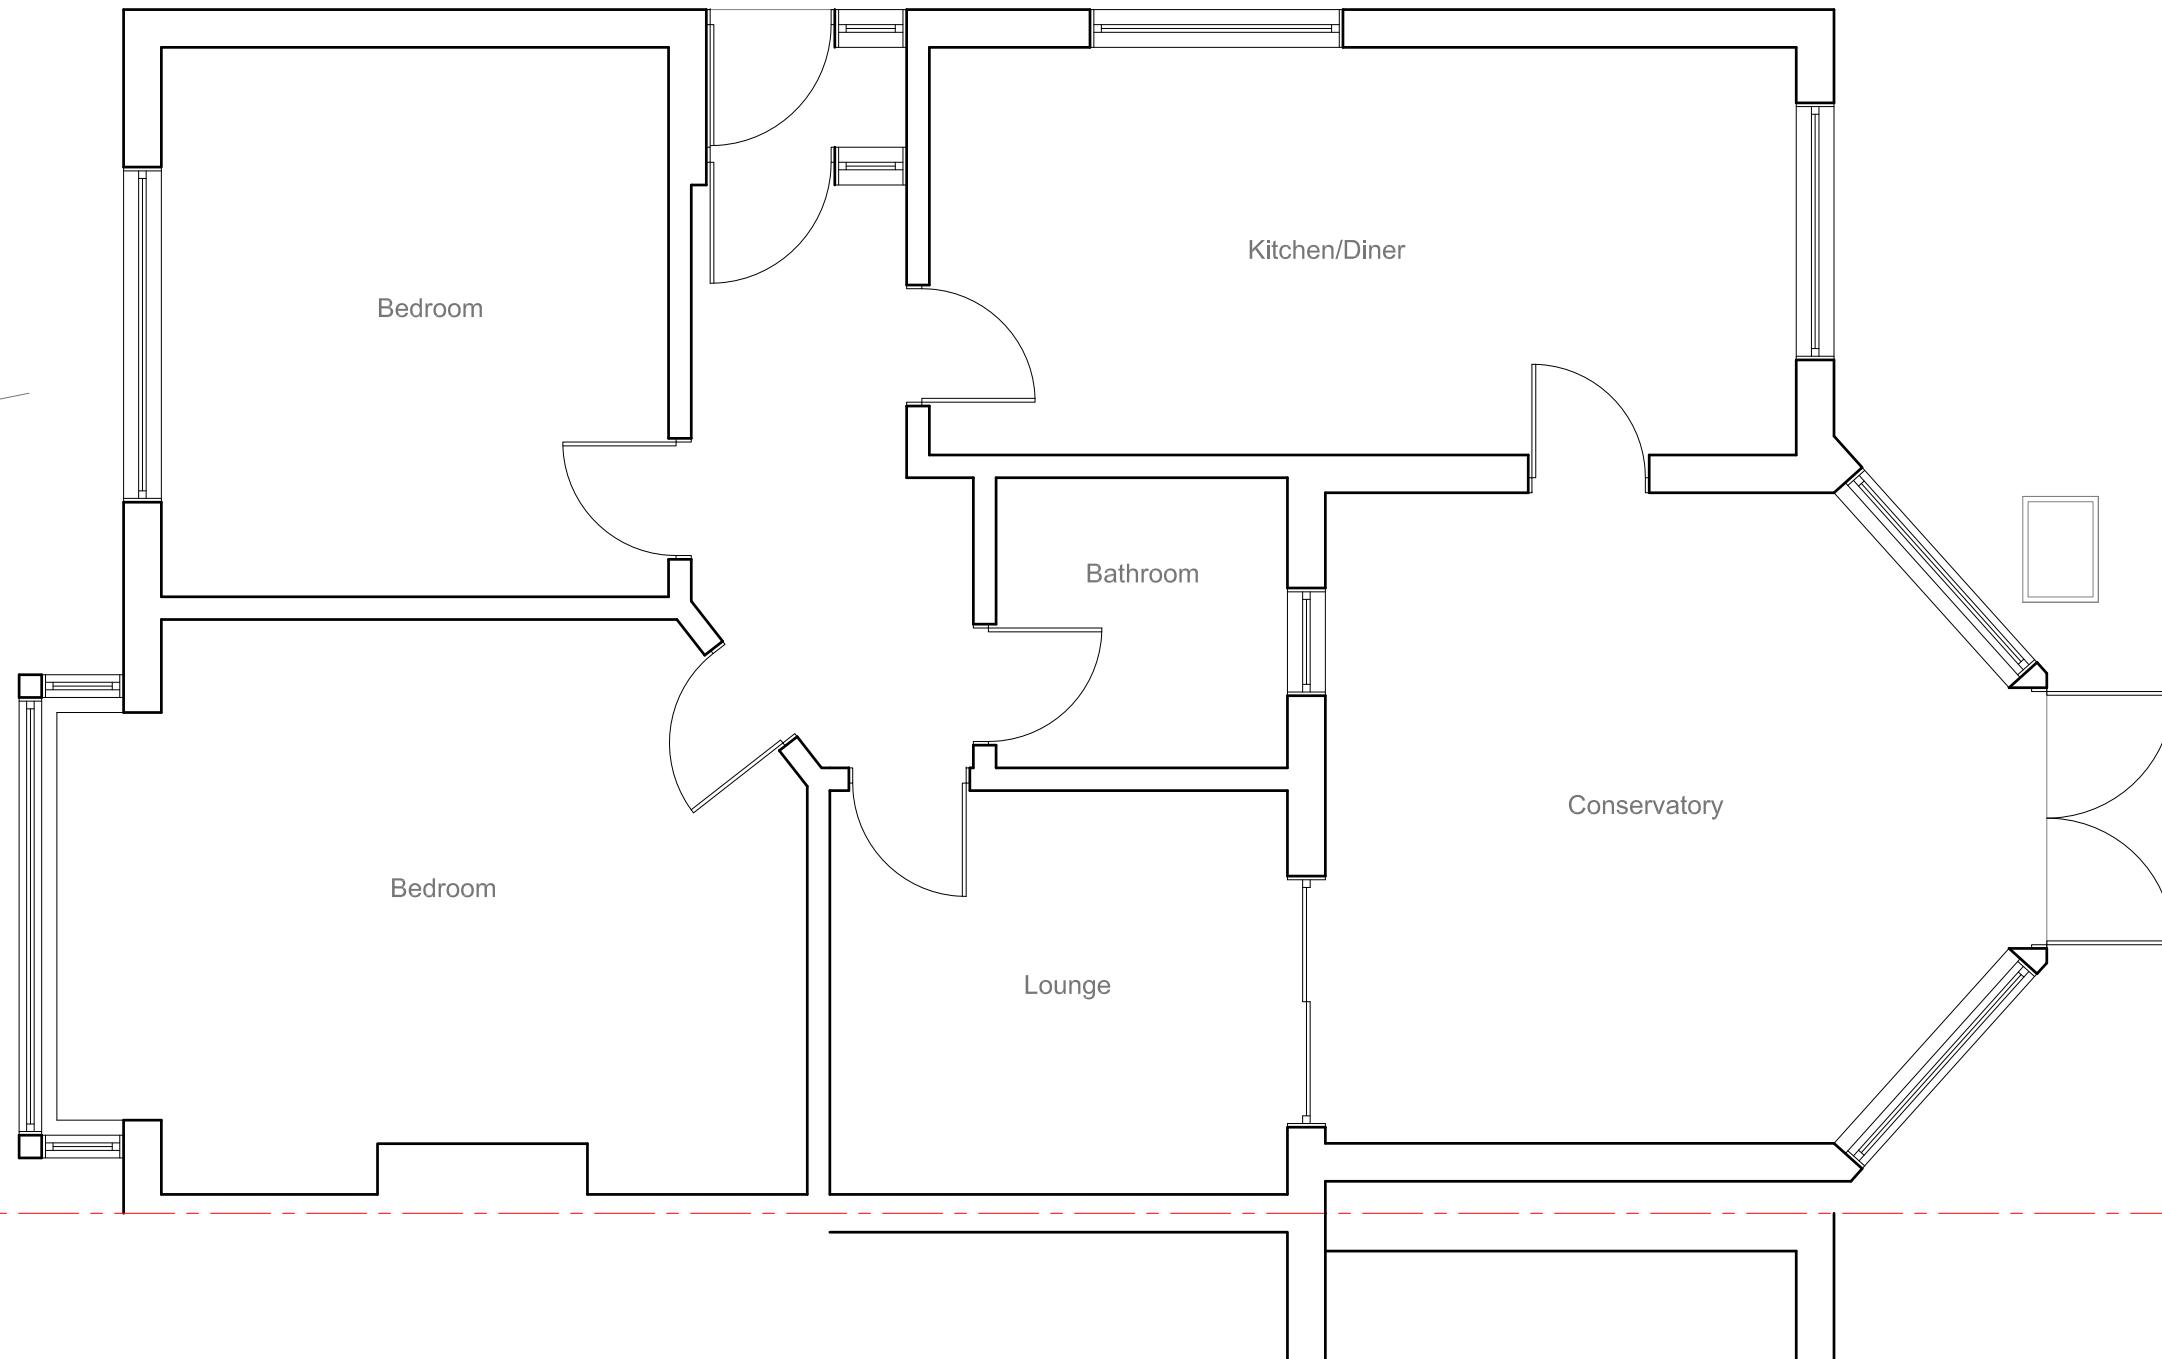

Site Address:

140 Herwyn Avenue  
Ruislip  
HA4 6HH

Drawing Content:

Existing Ground Floor Plan

1

Drawings No:

140herwynavenue/2023/01

3

Date Drawn:

12th September 2023

Planning Issue

7

Drawings Scale:

1:50

Drawn By:

KG

Revision:

8



All work to comply with  
current building regulations  
and codes of practice

Do not scale from drawings  
all dimensions to be checked  
on site before the start of  
any work

All Proposed External Materials to Match  
Existing External Materials

Any Proposed Windows to Flank wall to be  
Obscure Glazed and Non-Opening below  
1.7m from FFL

North 

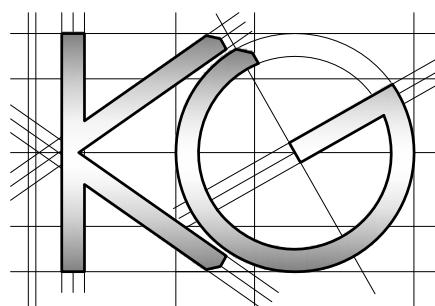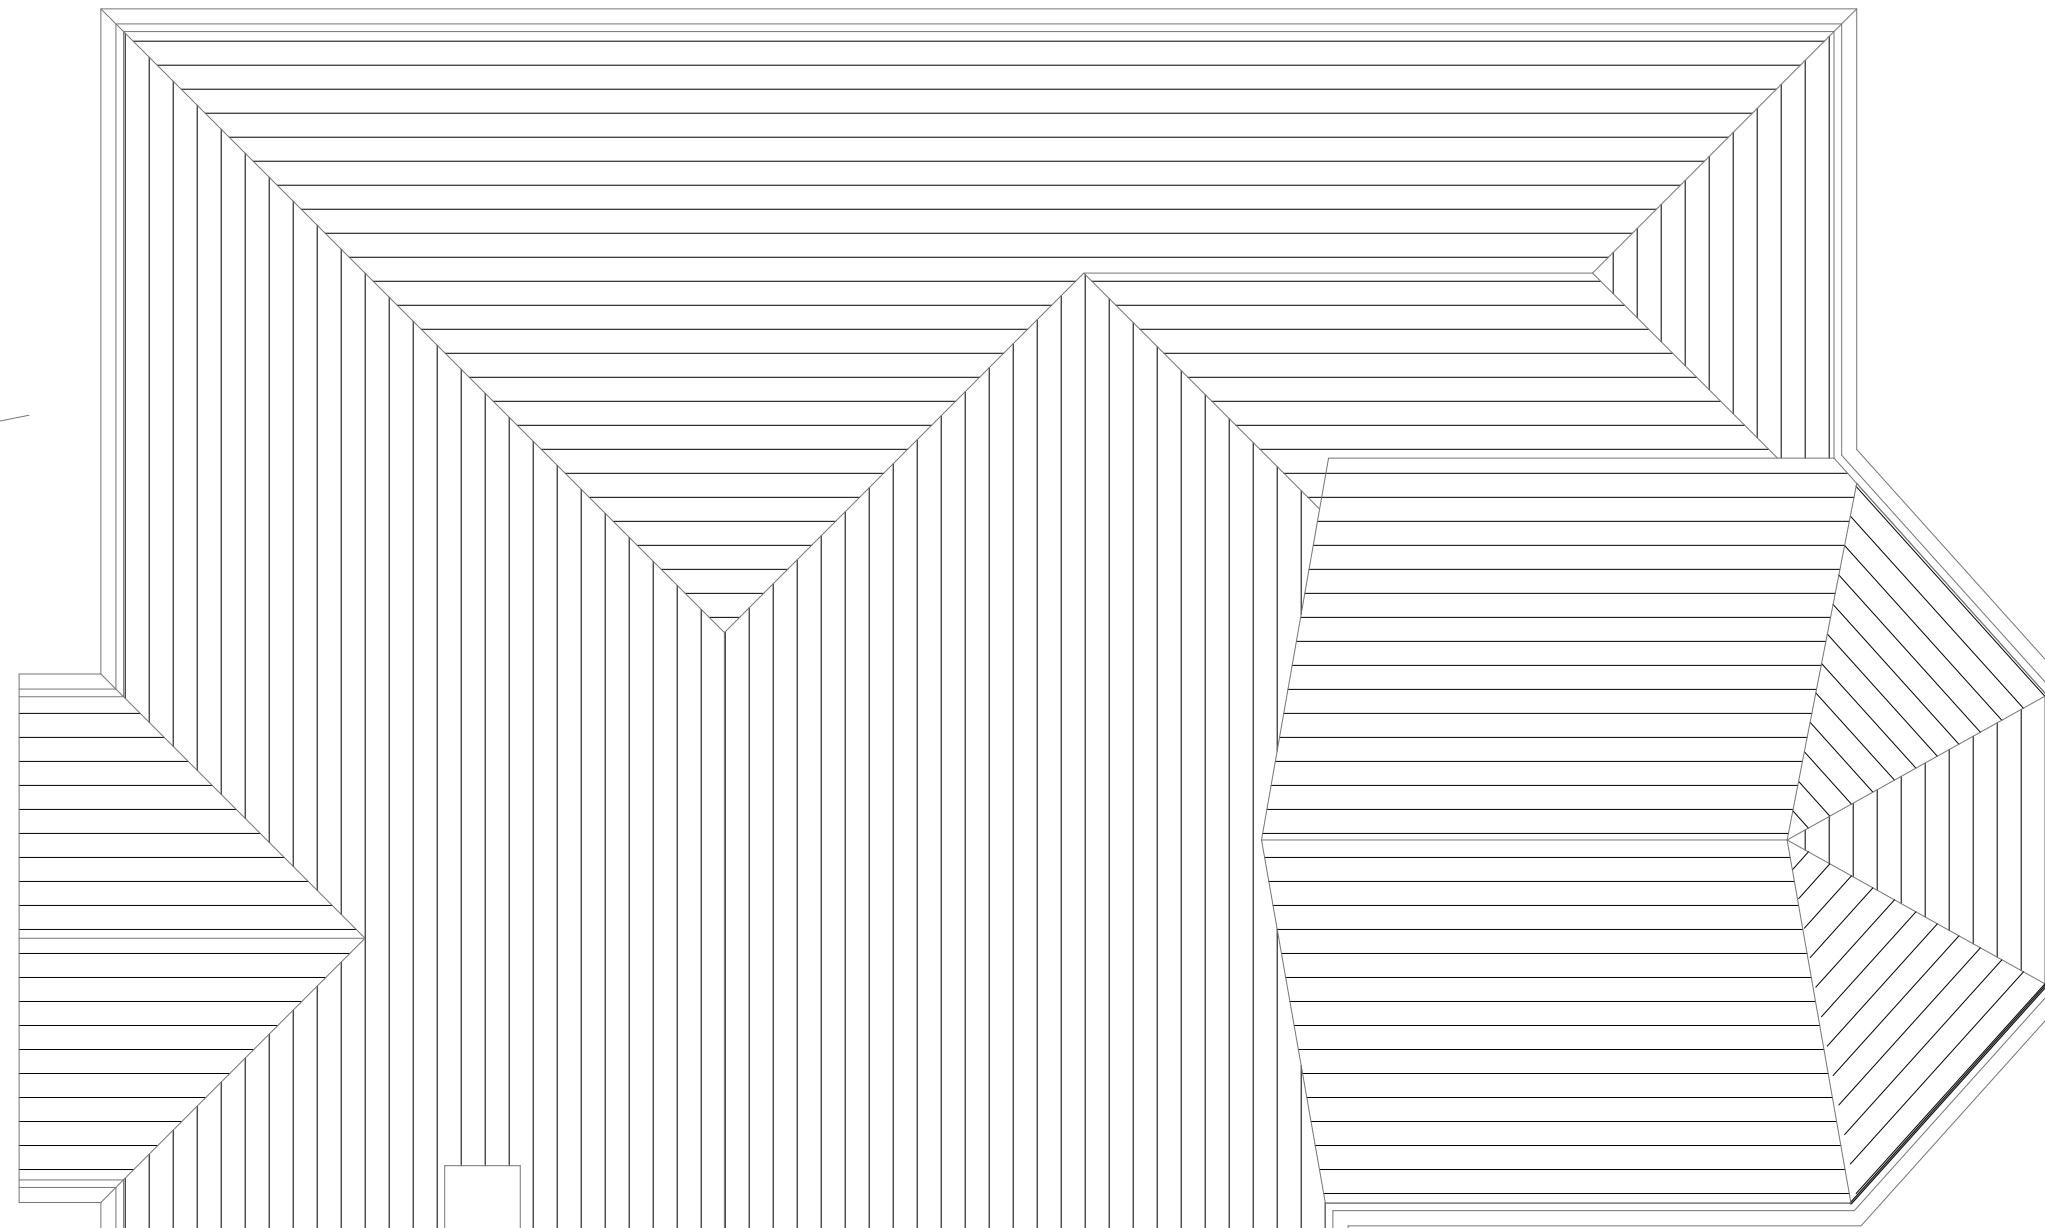

Site Address:

140 Herwyn Avenue  
Ruislip  
HA4 6HH

Drawing Content:

Existing Roof Plan

1

Drawings No:

140herwynavenue/2023/02

3

Date Drawn:

12th September 2023

Planning Issue

7

Drawings Scale:

1:50

Drawn By:

KG

Revision:

8

All work to comply with  
current building regulations  
and codes of practice


Do not scale from drawings  
all dimensions to be checked  
on site before the start of  
any work

All Proposed External Materials to Match  
Existing External Materials

Any Proposed Windows to Flank wall to be  
Obscure Glazed and Non-Opening below  
1.7m from FFL



Existing Front Elevation  
Scale 1:100

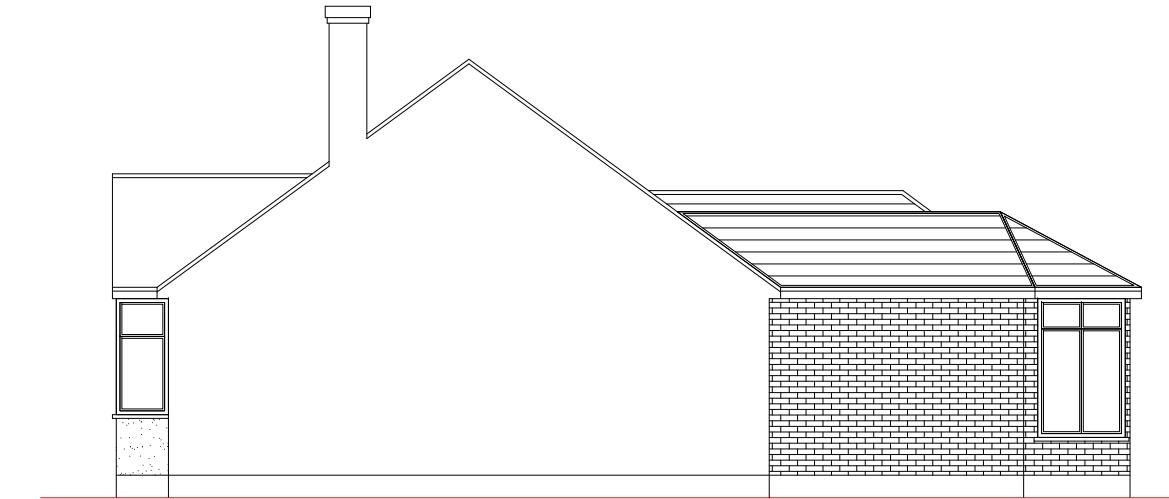


Existing Side Elevation  
Scale 1:100



Existing Side Elevation  
Scale 1:100



Existing Rear Elevation  
Scale 1:100

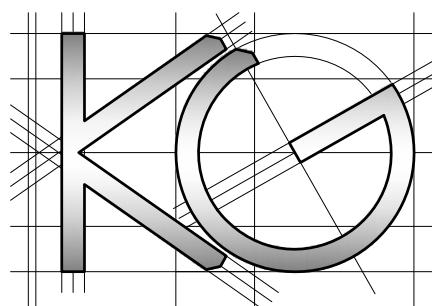

Site Address:

140 Herlwyn Avenue  
Ruislip  
HA4 6HH

Drawing Content:

Existing Elevations

1

Drawings No:

140herlwynavenue/2023/03

Date Drawn:

12th September 2023

Planning Issue

7

Drawings Scale:

1:50

Drawn By:

KG

Revision:

8



All work to comply with  
current building regulations  
and codes of practice

Do not scale from drawings  
all dimensions to be checked  
on site before the start of  
any work

All Proposed External Materials to Match  
Existing External Materials

Any Proposed Windows to Flank wall to be  
Obscure Glazed and Non-Opening below  
1.7m from FFL

North

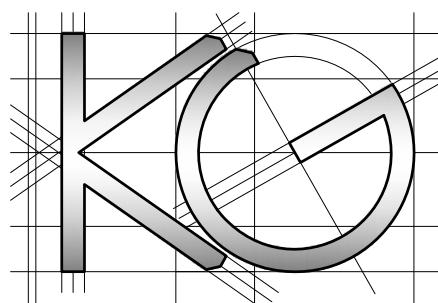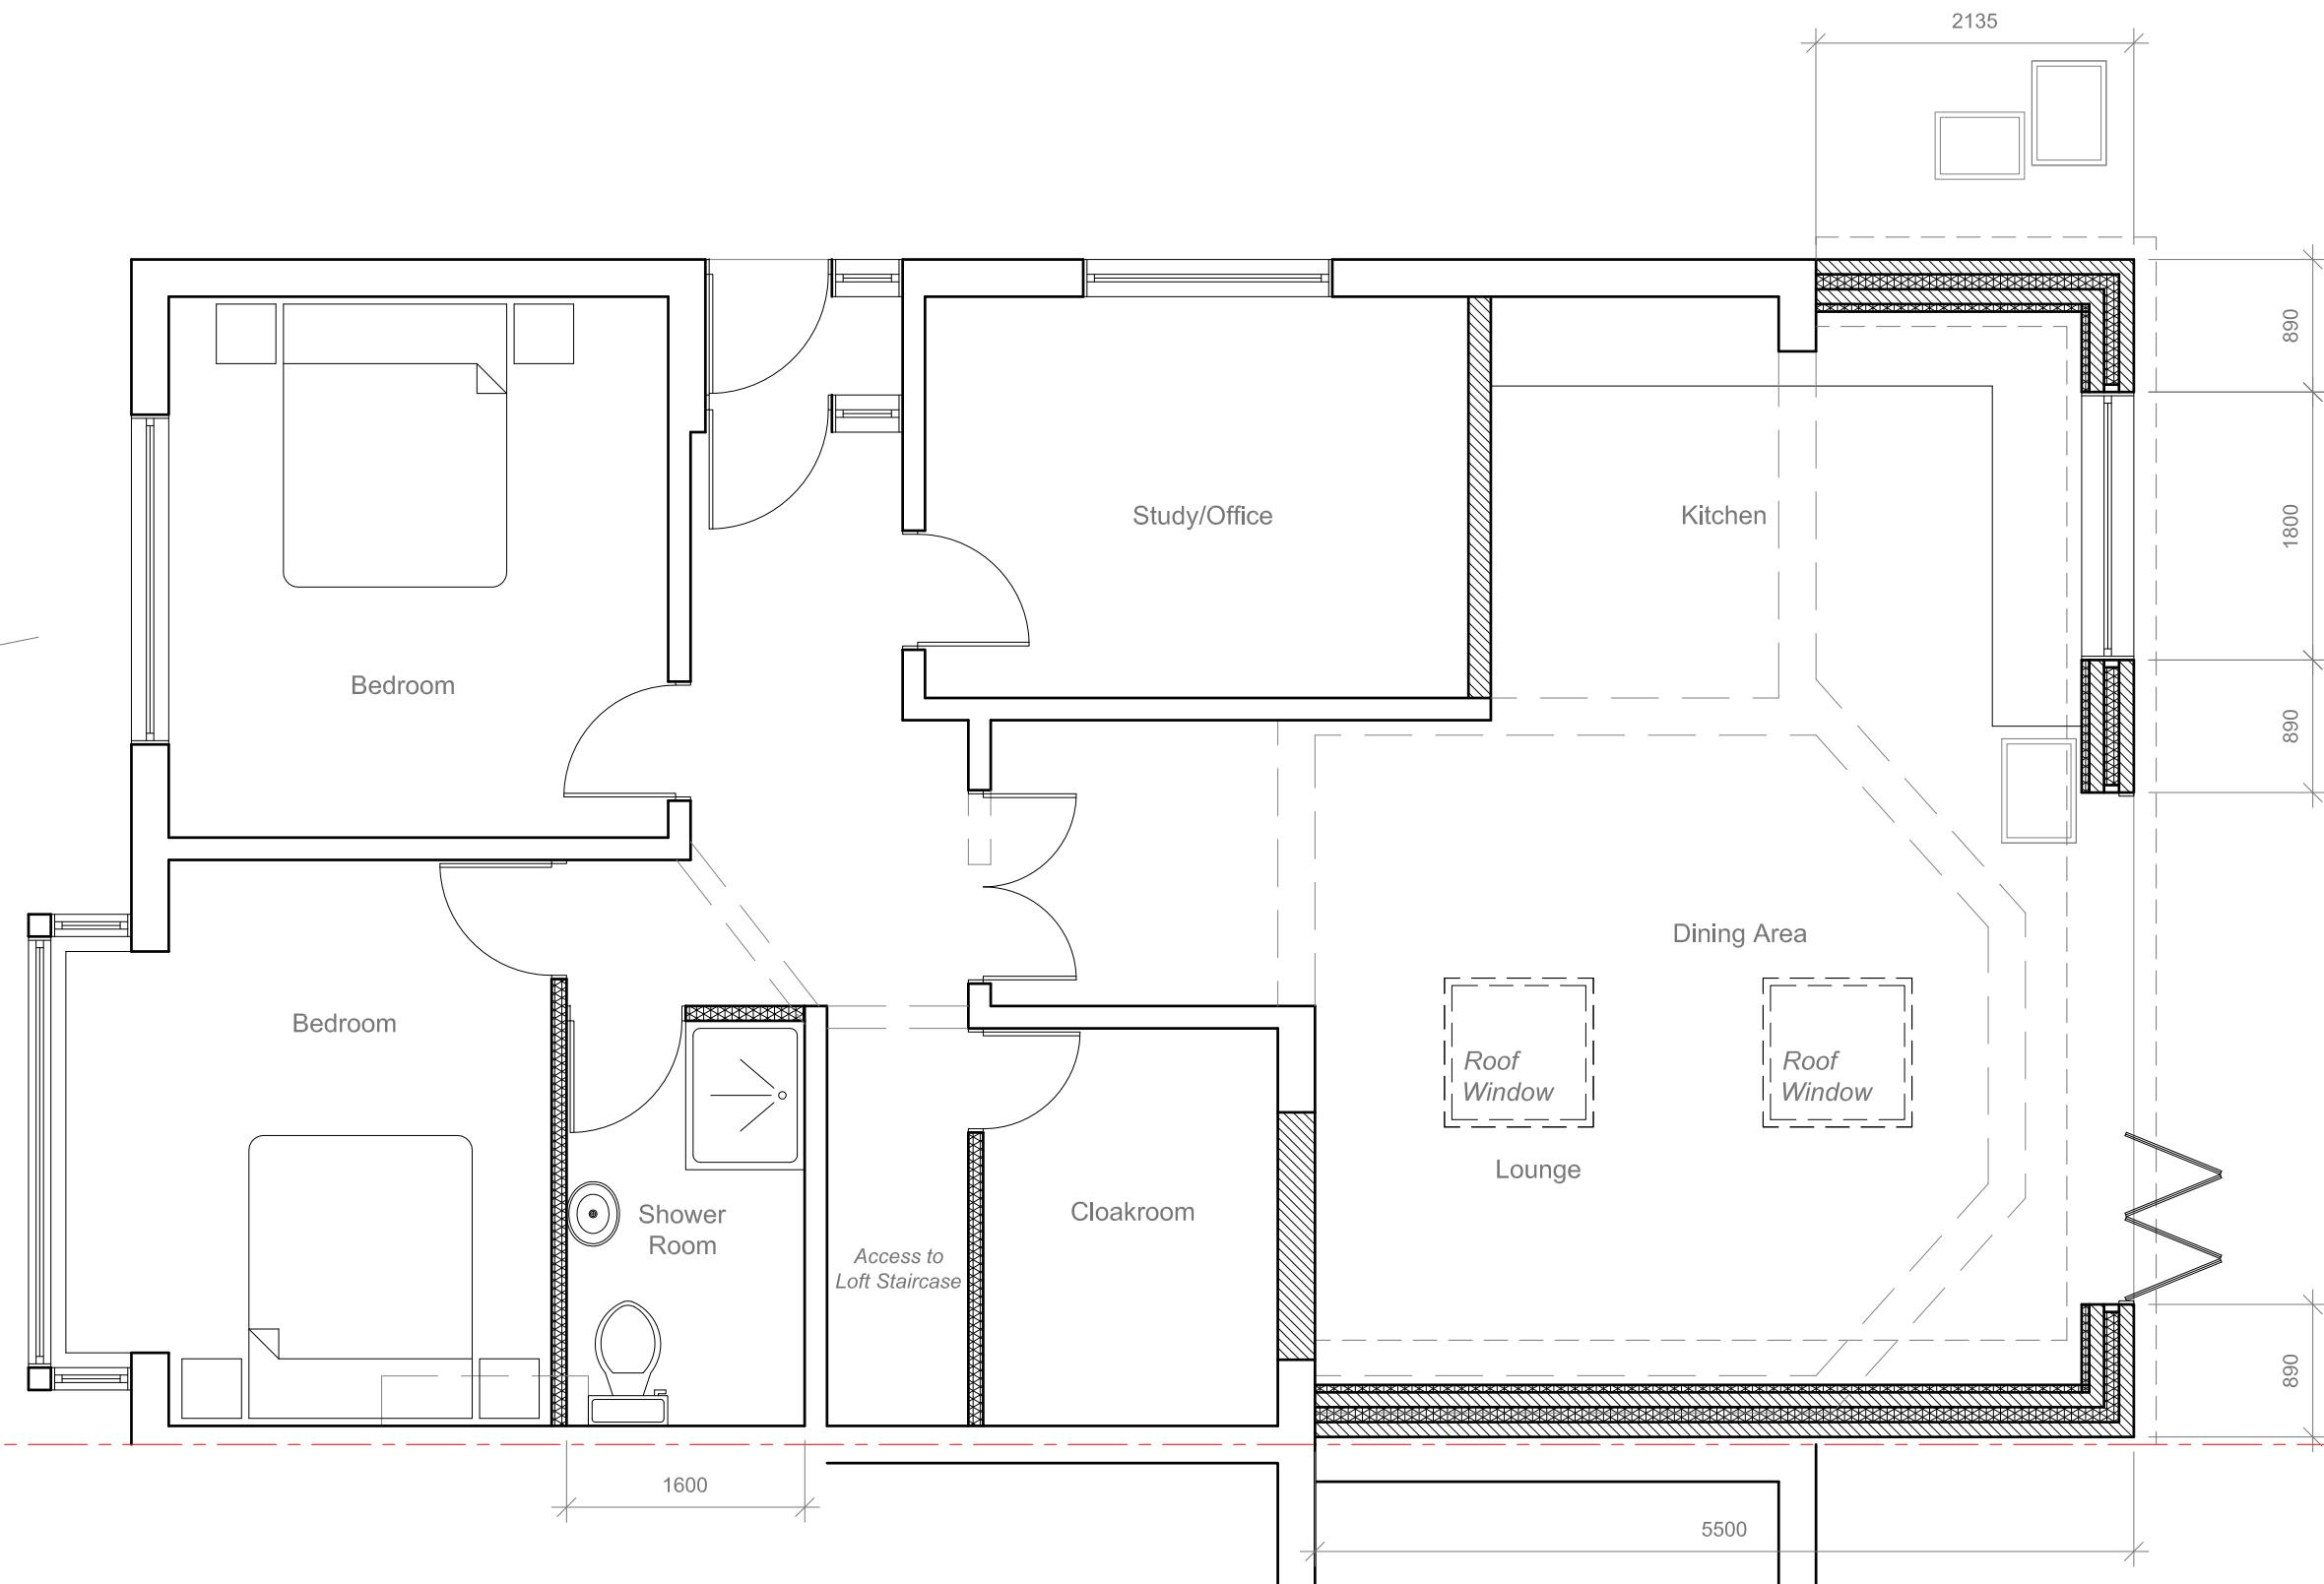

Site Address:  
140 Herwyn Avenue  
Ruislip  
HA4 6HH

Drawing Content:  
Proposed Ground Floor Plan

1

Drawings No:  
140herwynavenue/2023/04

3

Date Drawn:  
12th September 2023

5

Planning Issue

7

Drawings Scale:

Drawn By:  
KG

4

Revision:

8

2



All work to comply with  
current building regulations  
and codes of practice

Do not scale from drawings  
all dimensions to be checked  
on site before the start of  
any work

All Proposed External Materials to Match  
Existing External Materials

Any Proposed Windows to Flank wall to be  
Obscure Glazed and Non-Opening below  
1.7m from FFL

North 

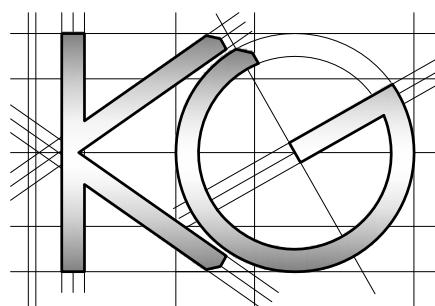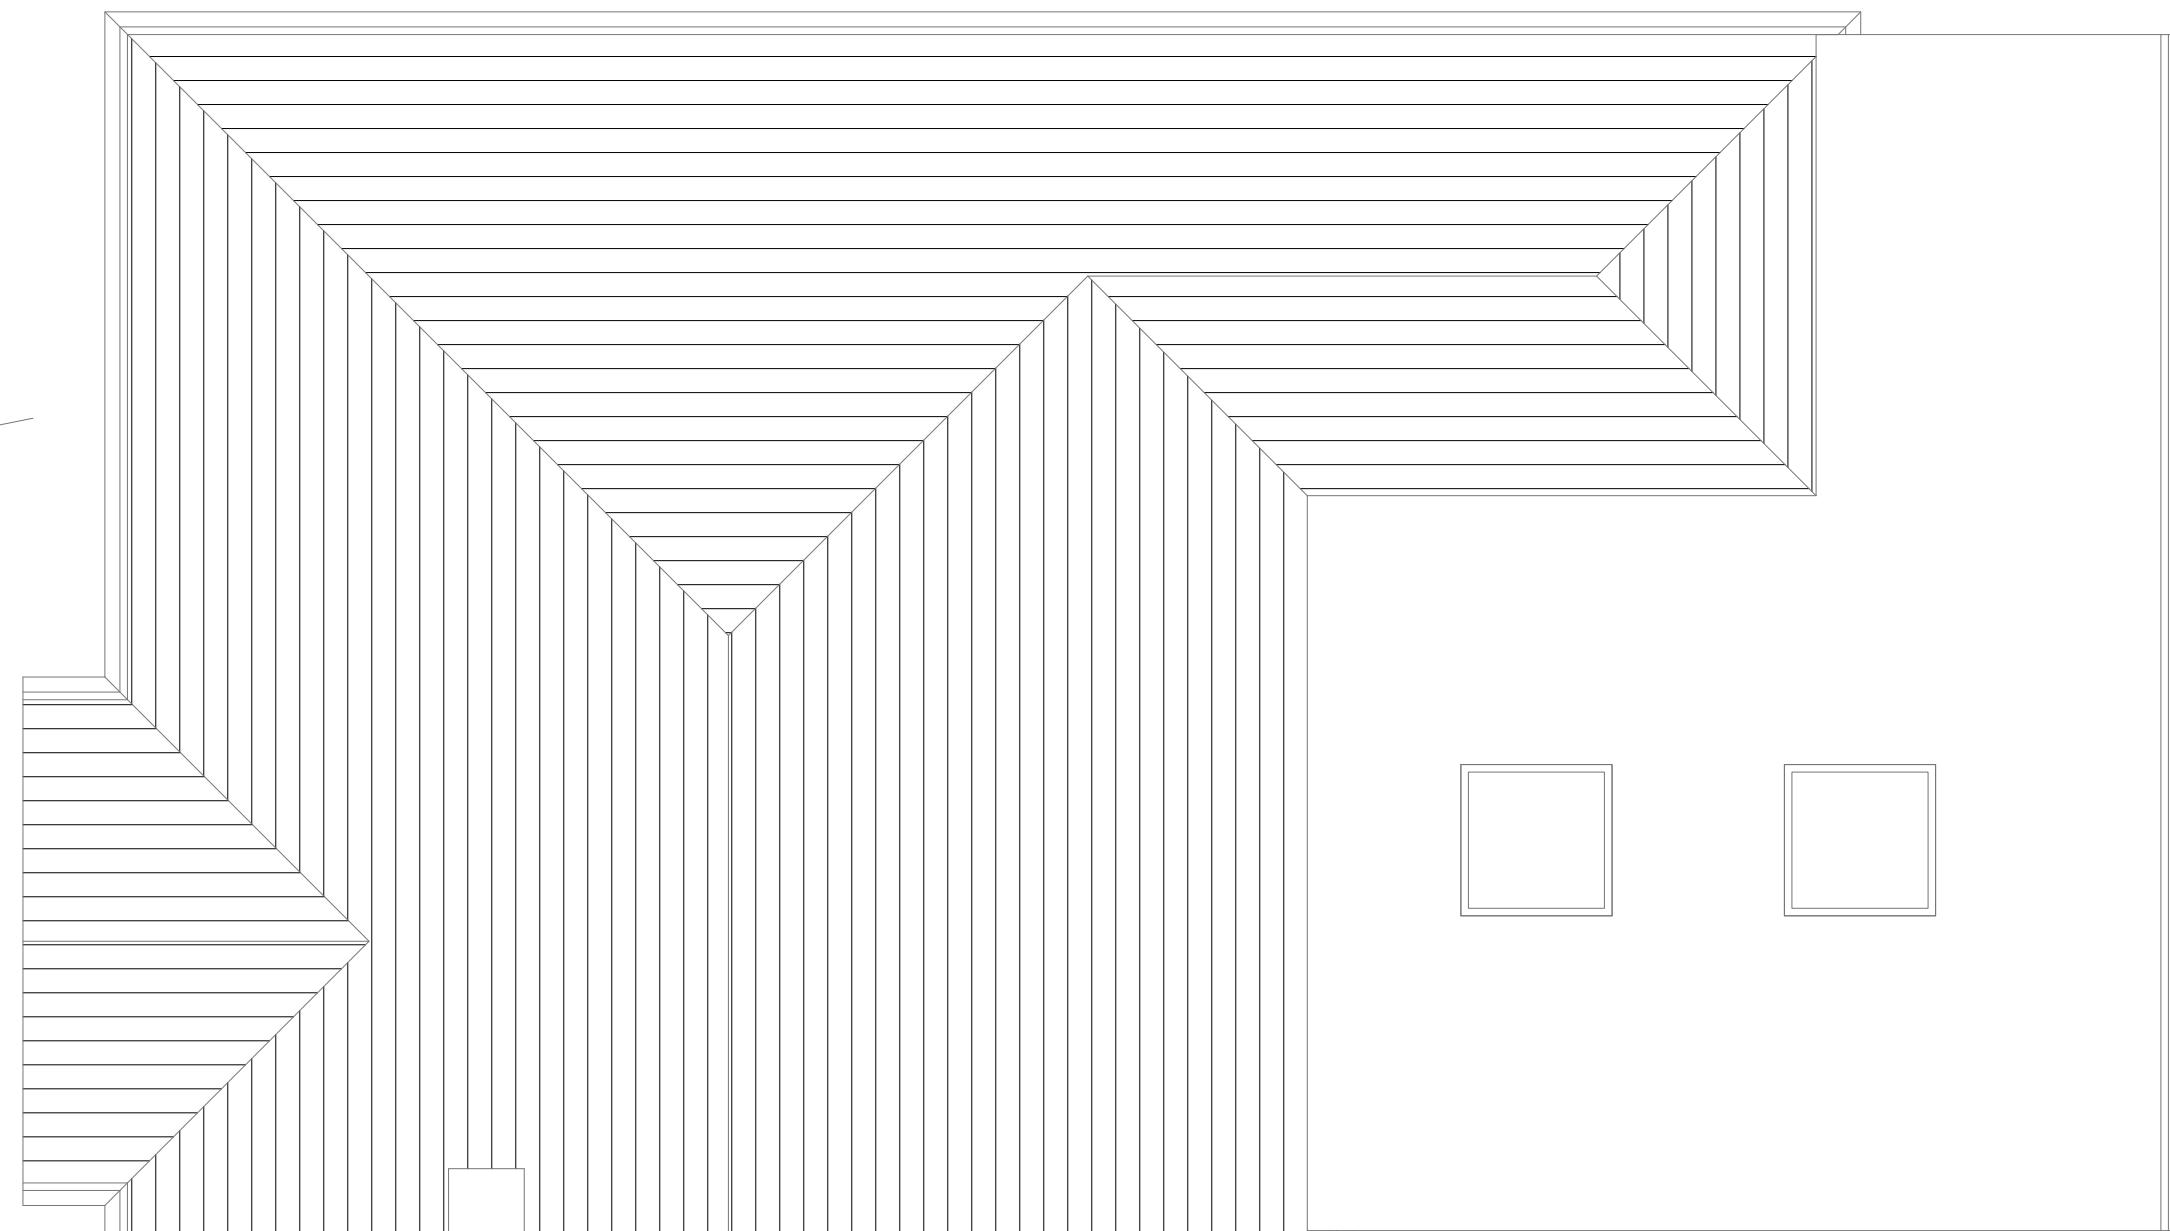

Site Address:

140 Herlwyn Avenue  
Ruislip  
HA4 6HH

Drawing Content:

Proposed Roof Plan

1

Drawings No:

140herlwynavenue/2023/05

3

Date Drawn:

12th September 2023

Planning Issue

7

Drawings Scale:

1:50

Drawn By:

KG

Revision:


8

All work to comply with  
current building regulations  
and codes of practice

Do not scale from drawings  
all dimensions to be checked  
on site before the start of  
any work

All Proposed External Materials to Match  
Existing External Materials

Any Proposed Windows to Flank wall to be  
Obscure Glazed and Non-Opening below  
1.7m from FFL

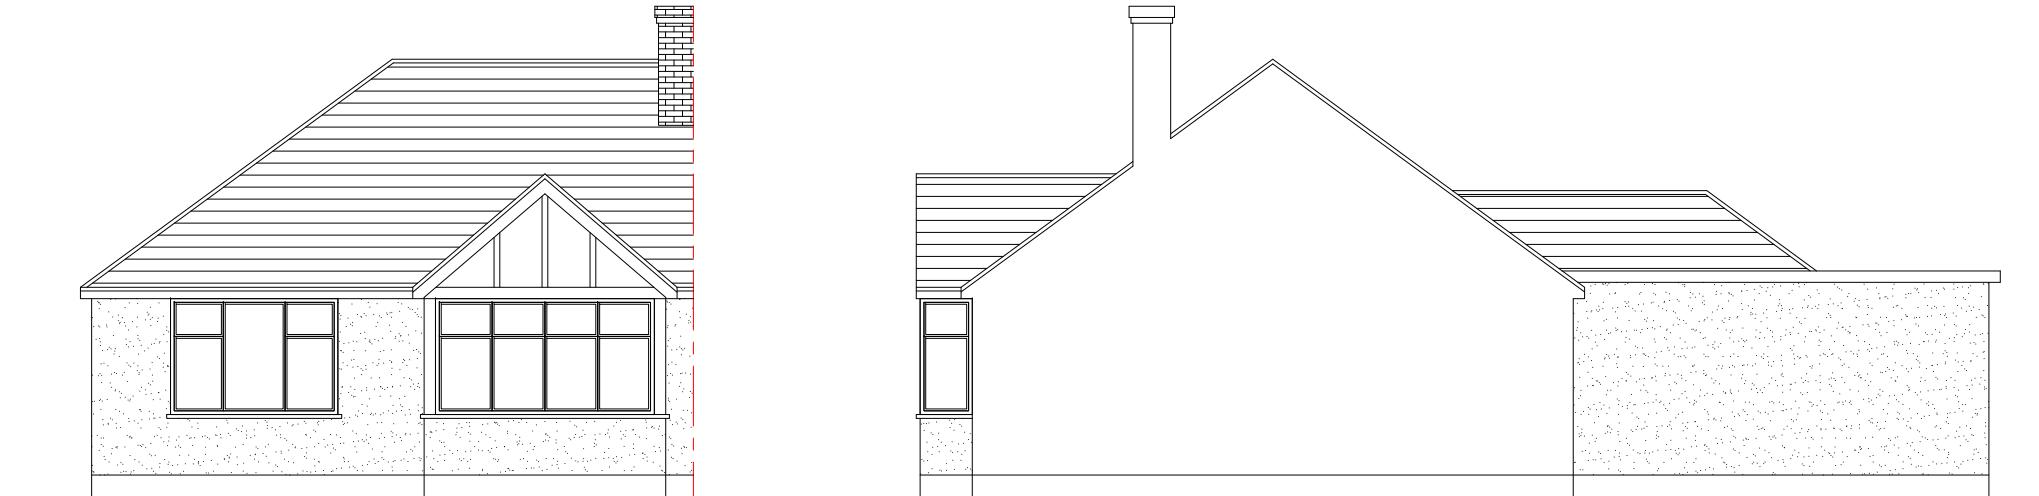


Existing Front Elevation  
Scale 1:100

Proposed Side Elevation  
Scale 1:100



Proposed Side Elevation  
Scale 1:100

Proposed Rear Elevation  
Scale 1:100

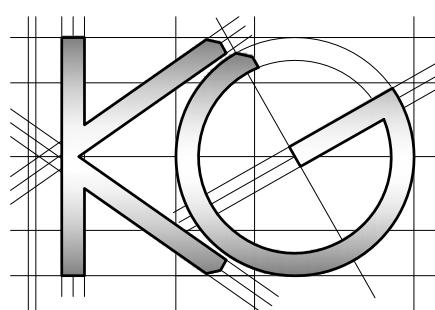

Site Address:

140 Herlwyn Avenue  
Ruislip  
HA4 6HH

Drawing Content:

Proposed Elevations

1

Drawings No:

140herlwynavenue/2023/06

Date Drawn:

12th September 2023

Planning Issue

7

Drawings Scale:

1:50

Drawn By:

KG

Revision:

8