




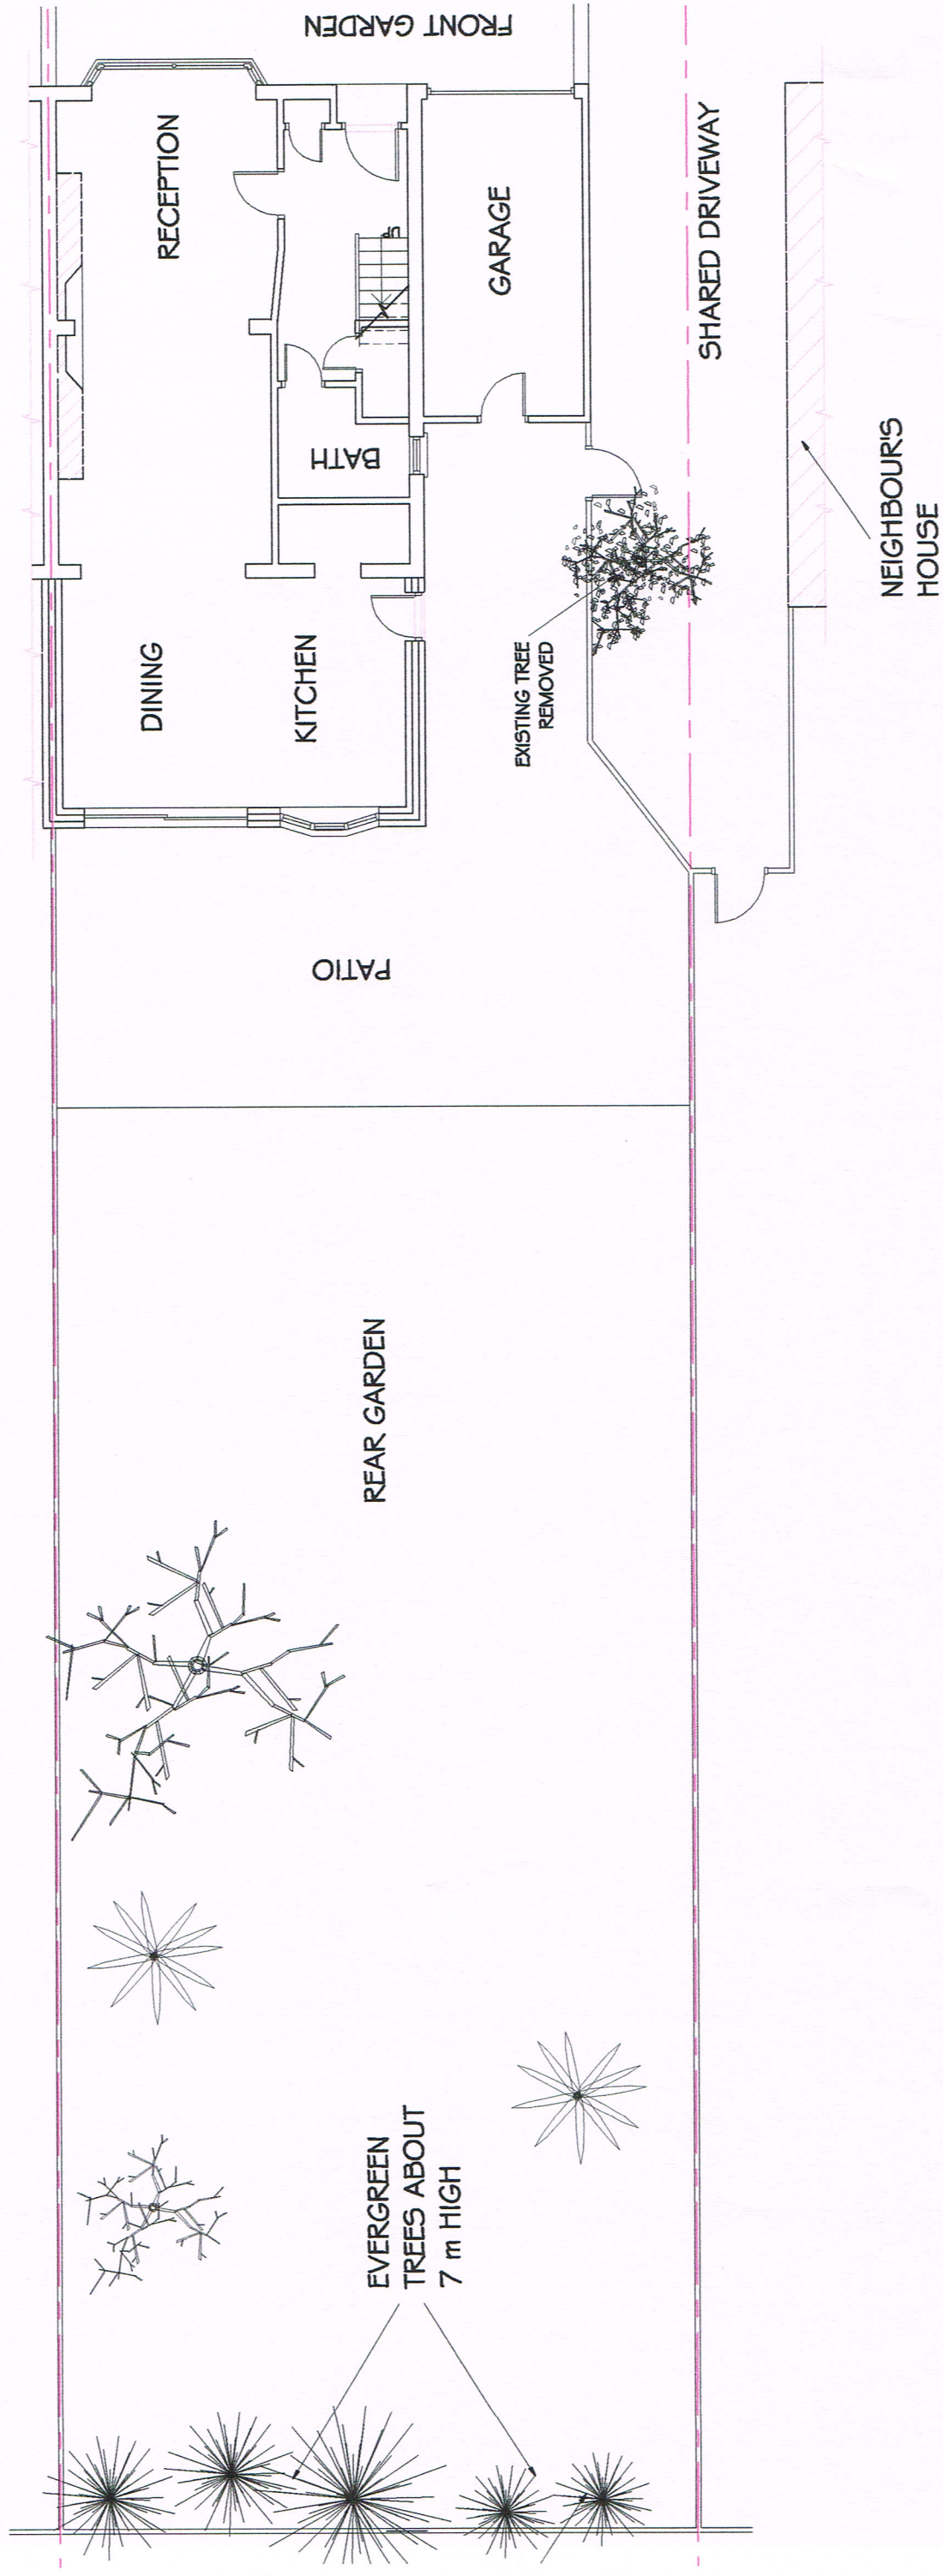

EXISTING SITE PLAN
SCALE 1 : 100

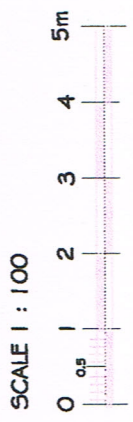


	Job	121 Windsor Avenue, UB10 9AY Side and Rear Extensions			Date	Revisions
	Client	Mr Omar Ahmad				
	Drawing	Existing Site Plan				
	Drawn	S Emran	Scale	1 : 100 @ A3	Dwg. No.	696/23/05
Checked	January 2024					

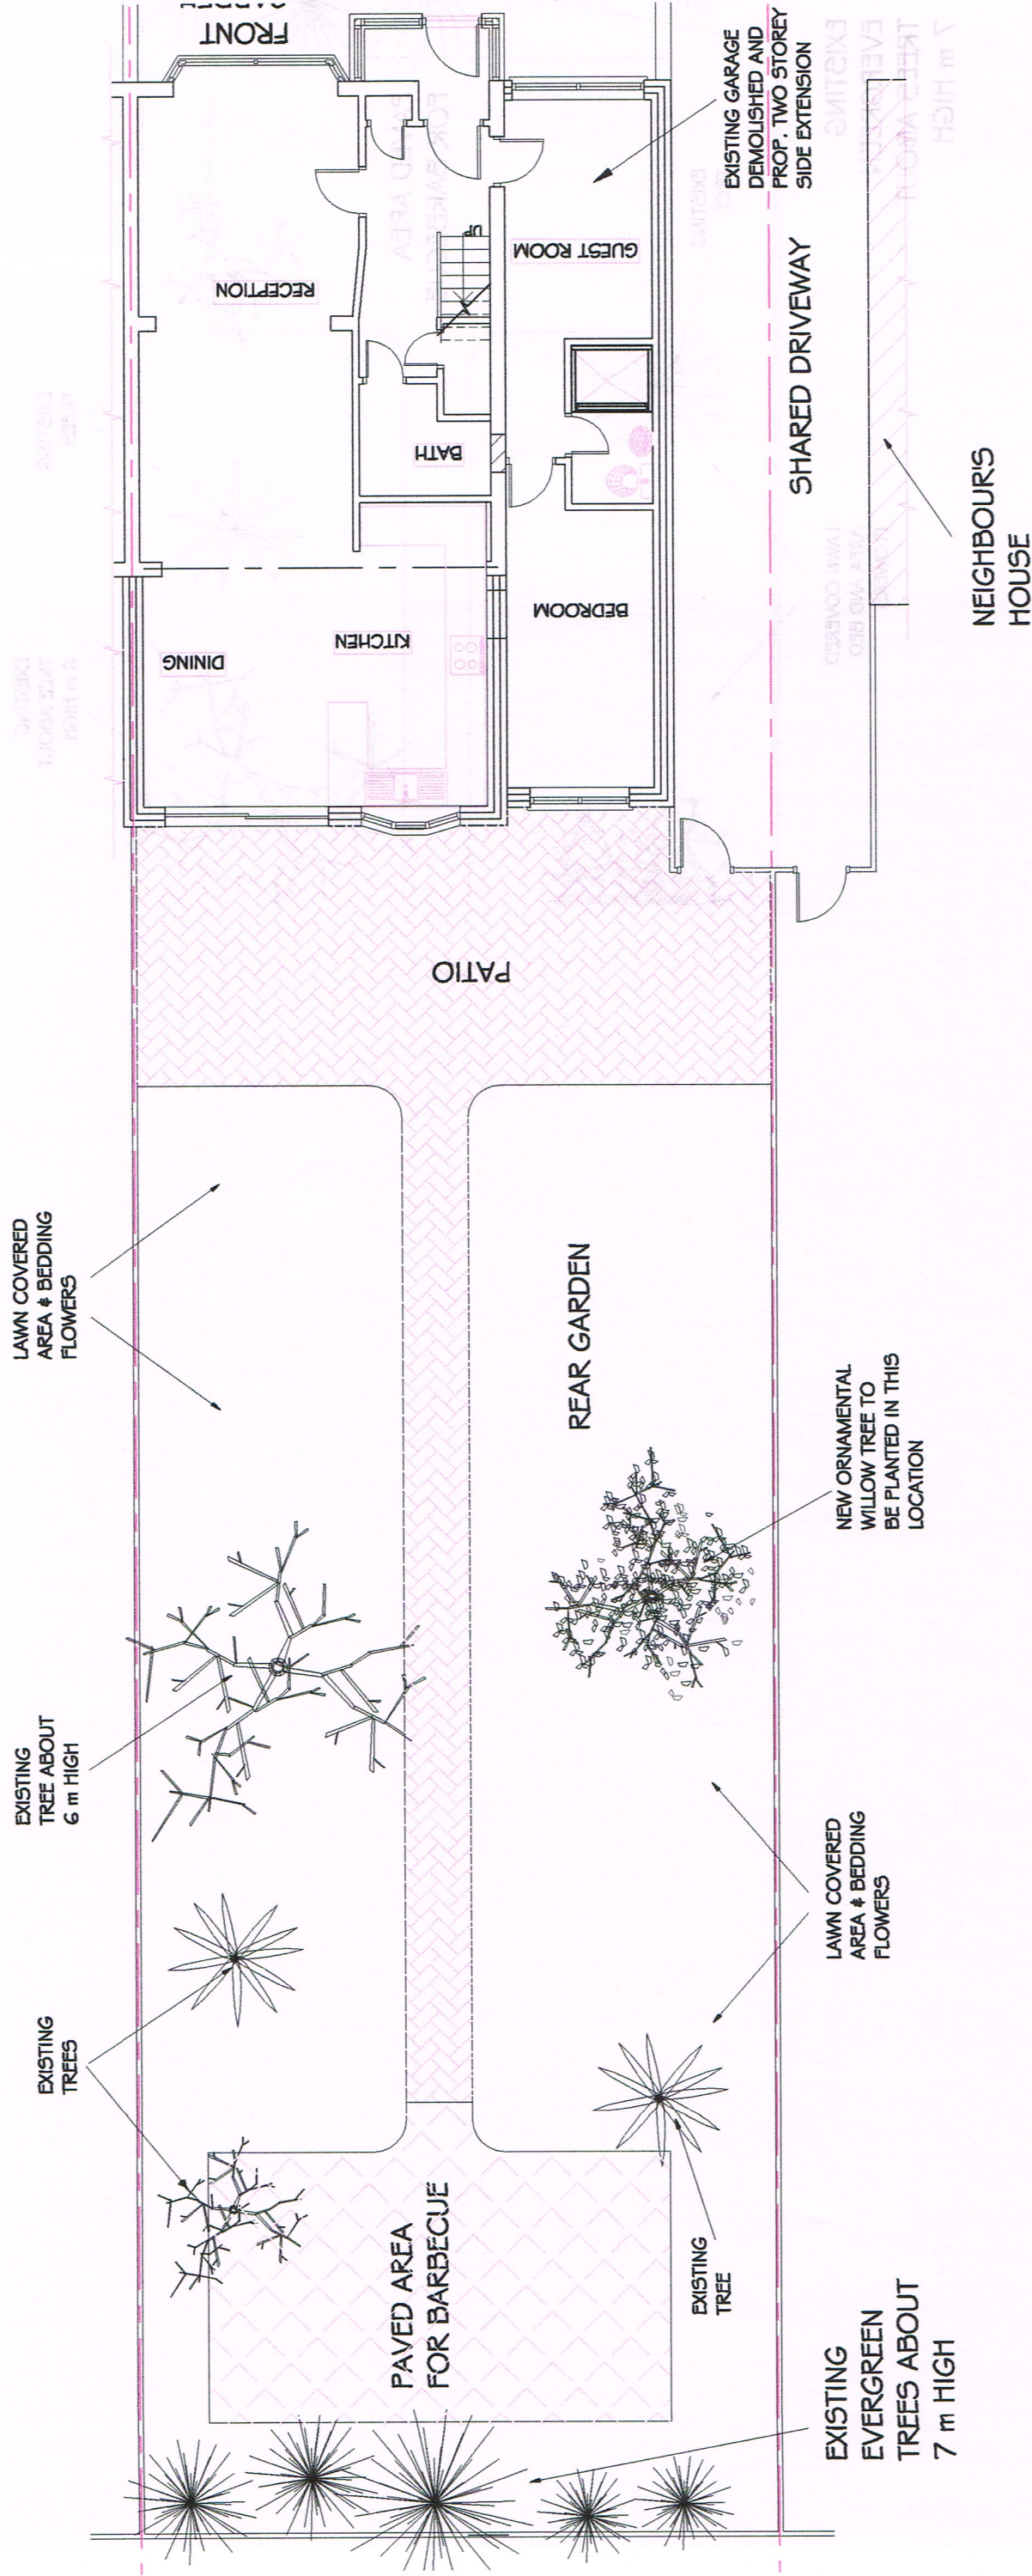

PROPOSED LANDSCAPING PLAN

SCALE 1 : 100

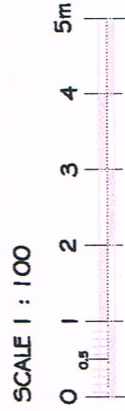

	Job	121 Windsor Avenue, Uxbridge, UB10 9AY			Date	Revisions
	Client	Mr Omar Ahmad				
	Drawing	Proposed Site Plan				
	Drawn	S Emran	Scale	1 : 100 @ a3	Draw. No.	696/23/06