





EVERGREEN
TREES ABOUT
7 m HIGH

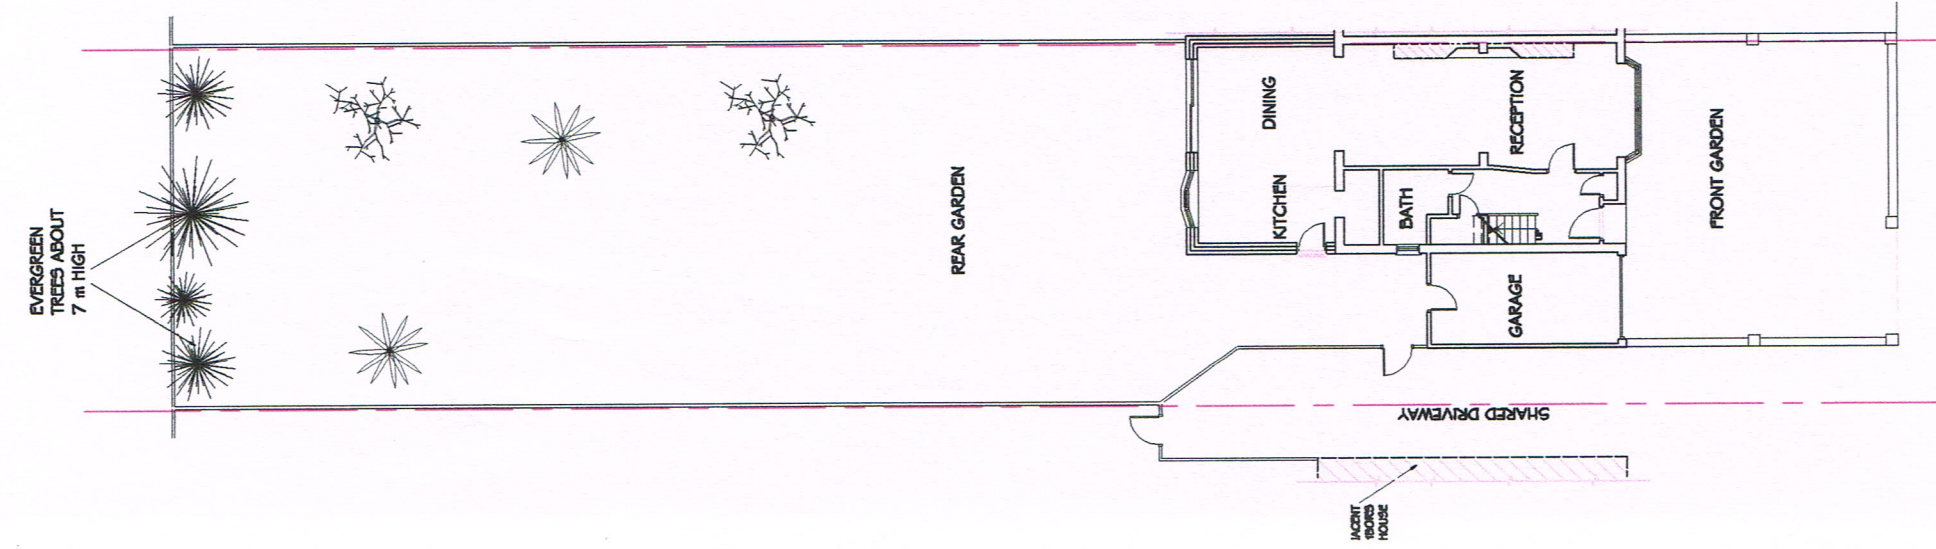

WINDSOR AVENUE
EXISTING SITEPLAN
SCALE 1 : 200

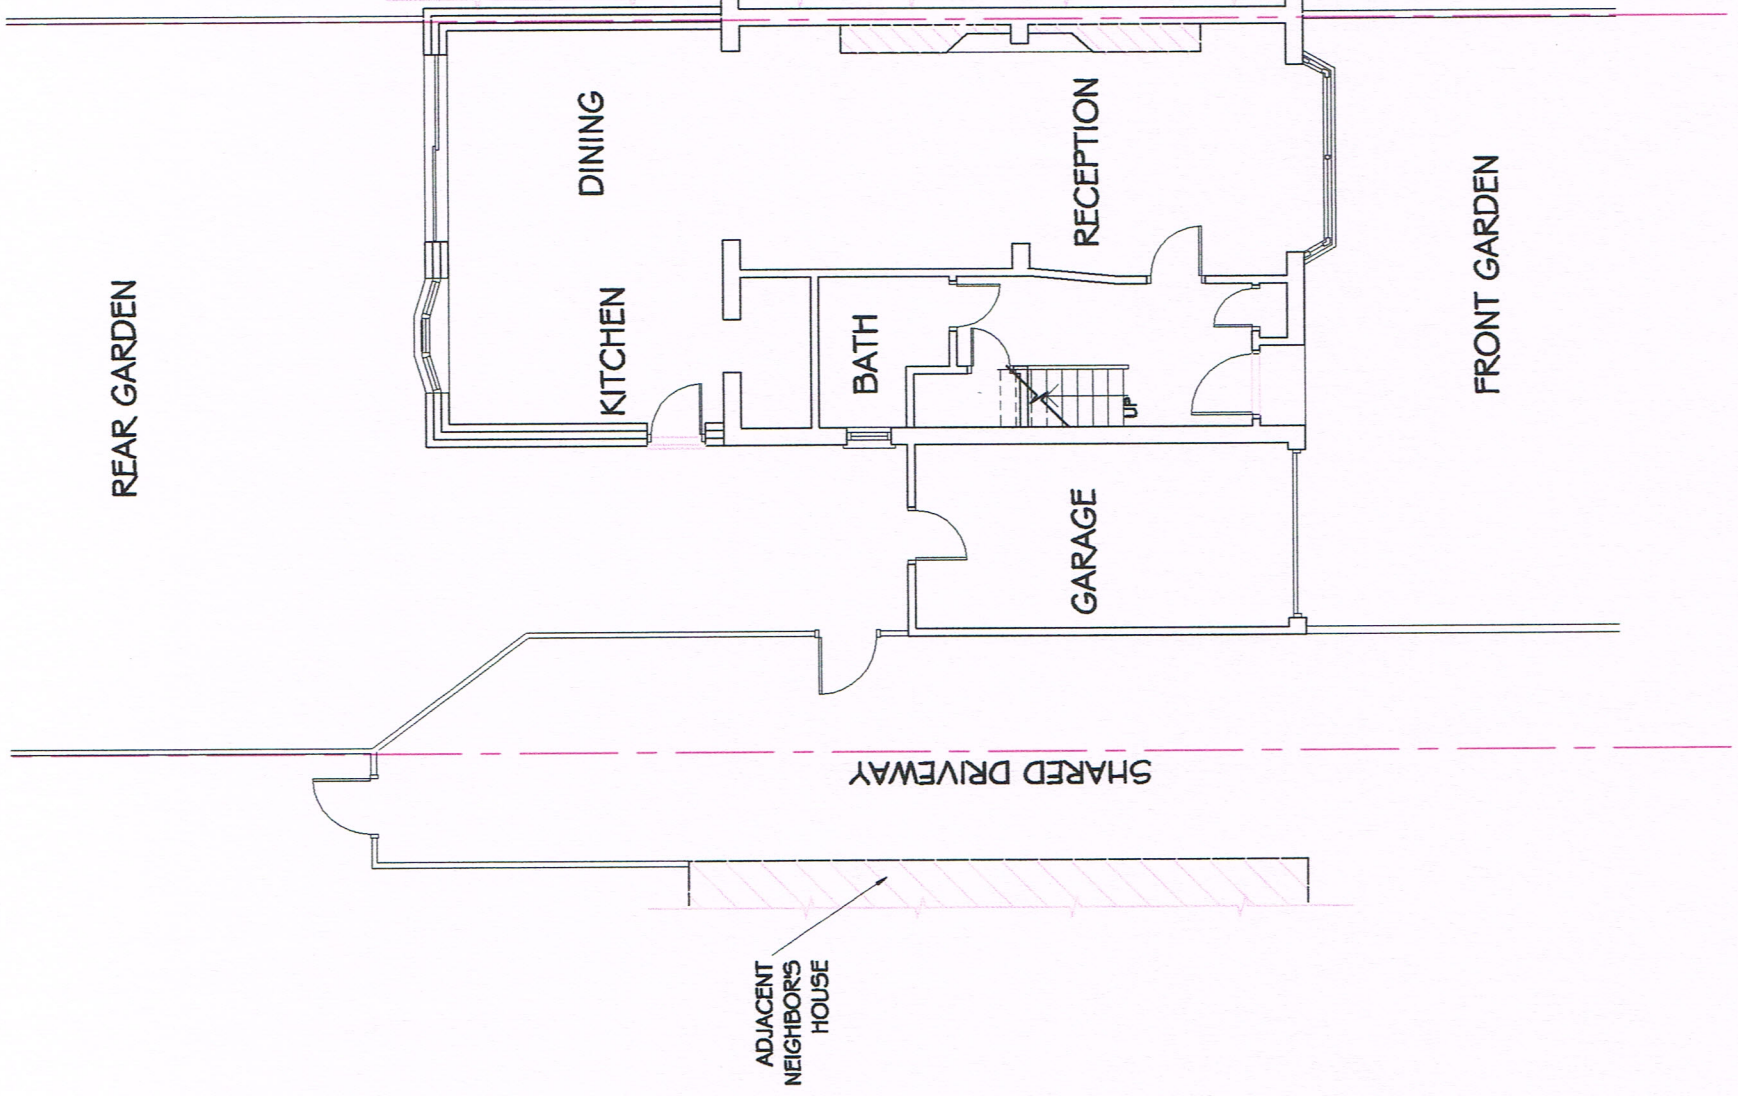

EXISTING GROUND F PLAN
SCALE 1 : 100

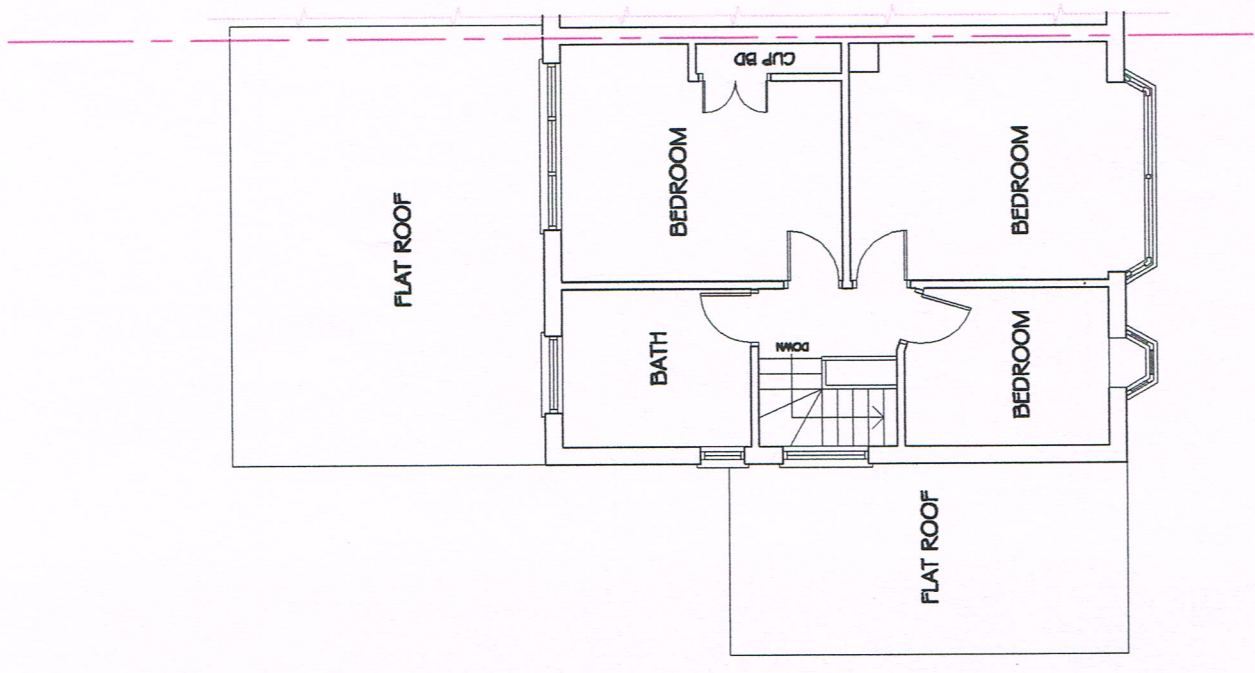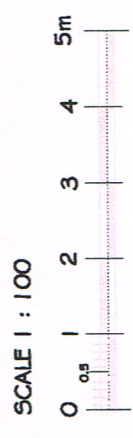

EXISTING FIRST F PLAN
SCALE 1 : 100

	Job	121 Windsor Avenue, Uxbridge, UB10 9AY			Date	Revision
	Client	Mr Omar Ahmad				
	Drawing	Existing Floor Plans and Siteplan				
	Checked		Scale	1 : 100 @ a3	Draw. No.	696/23/01