




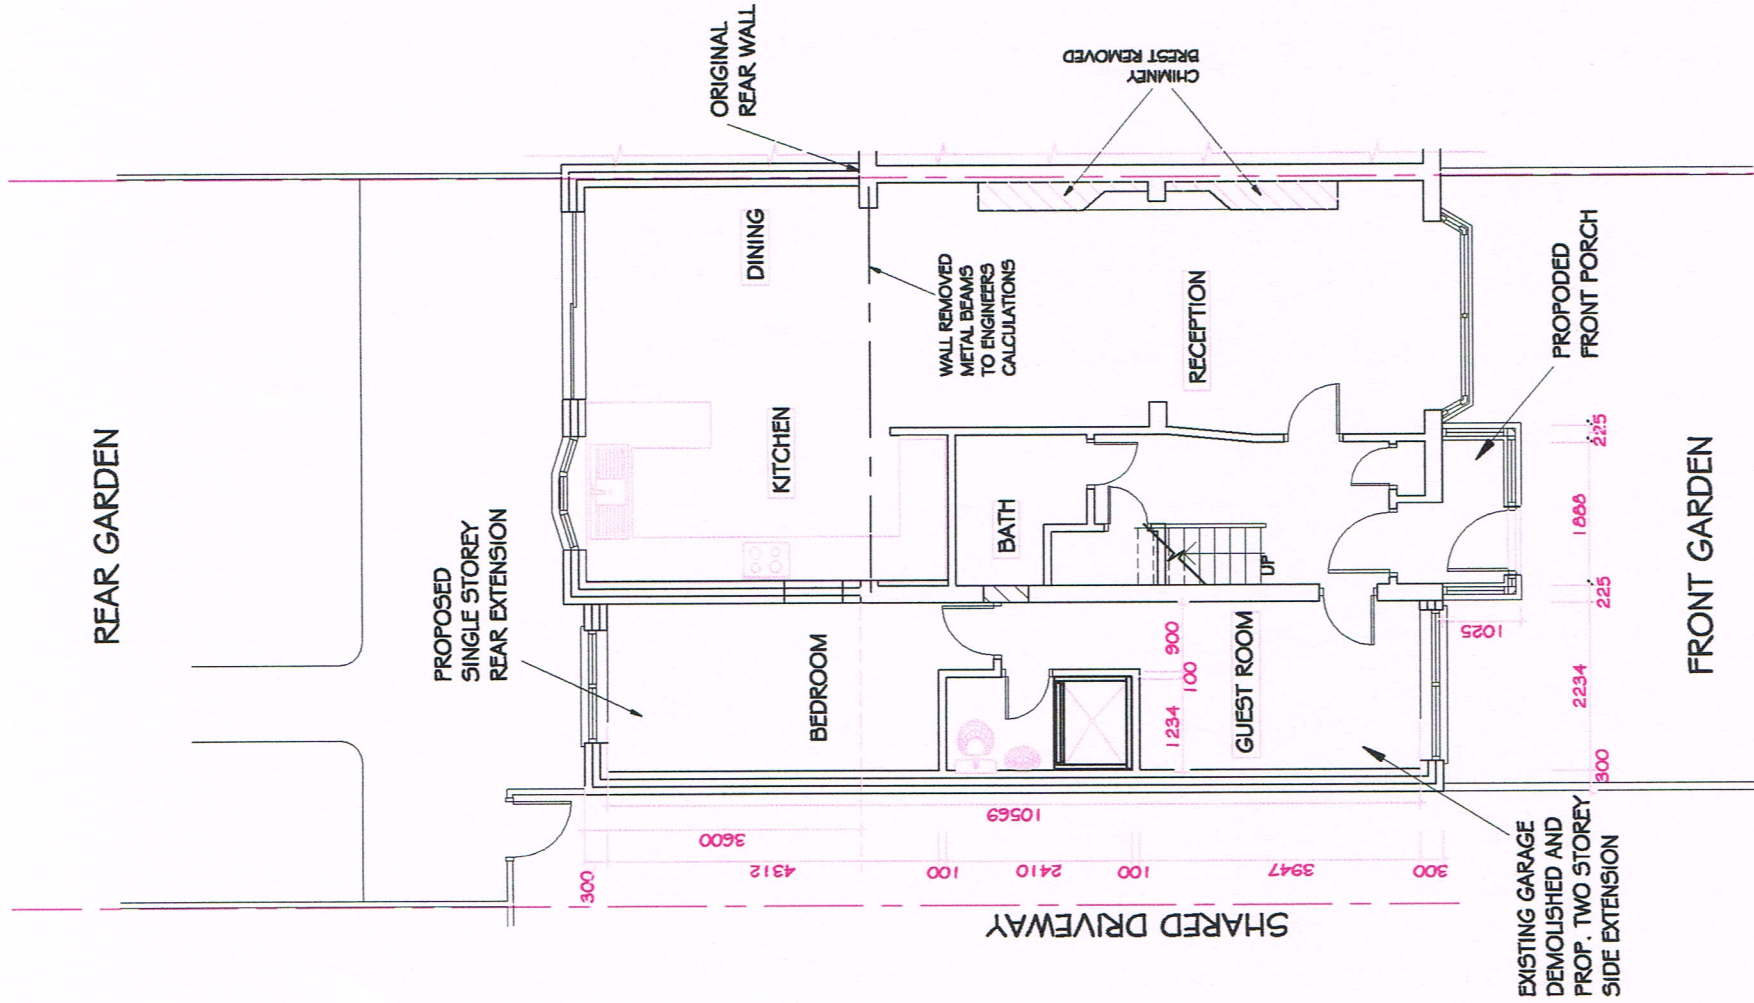

PROPOSED GROUND F PLAN  
SCALE 1 : 100

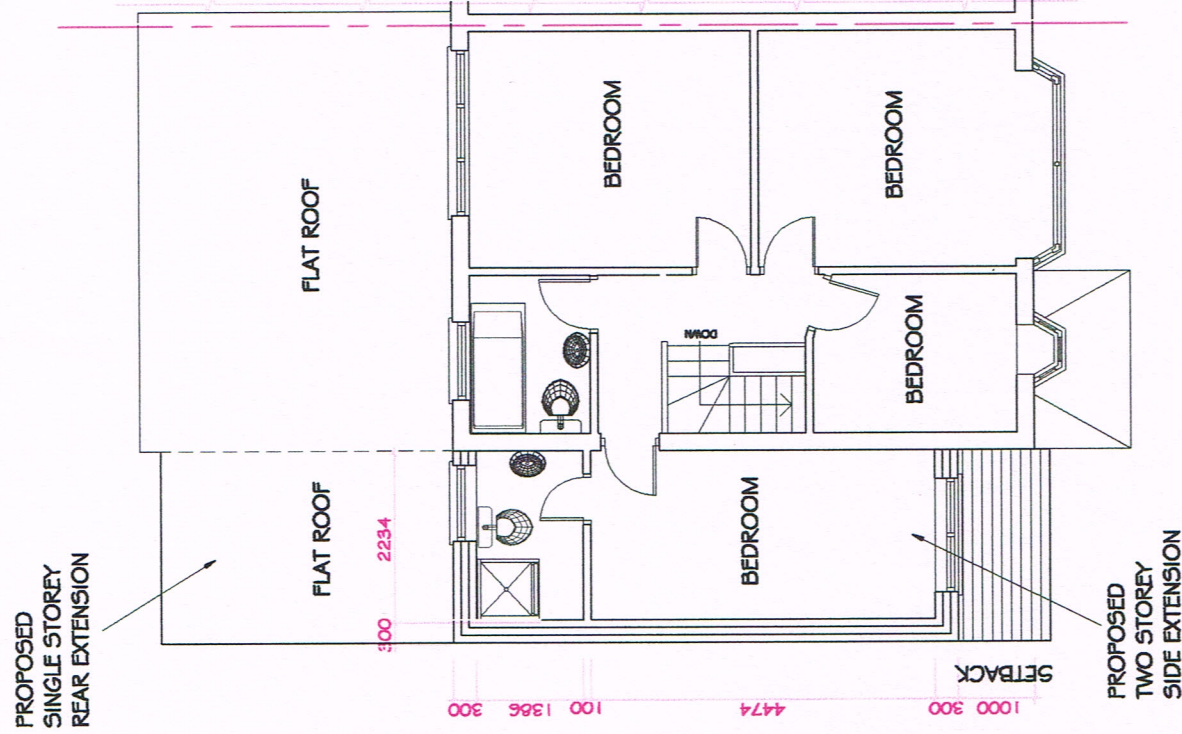

PROPOSED FIRST F PLAN  
SCALE 1 : 100

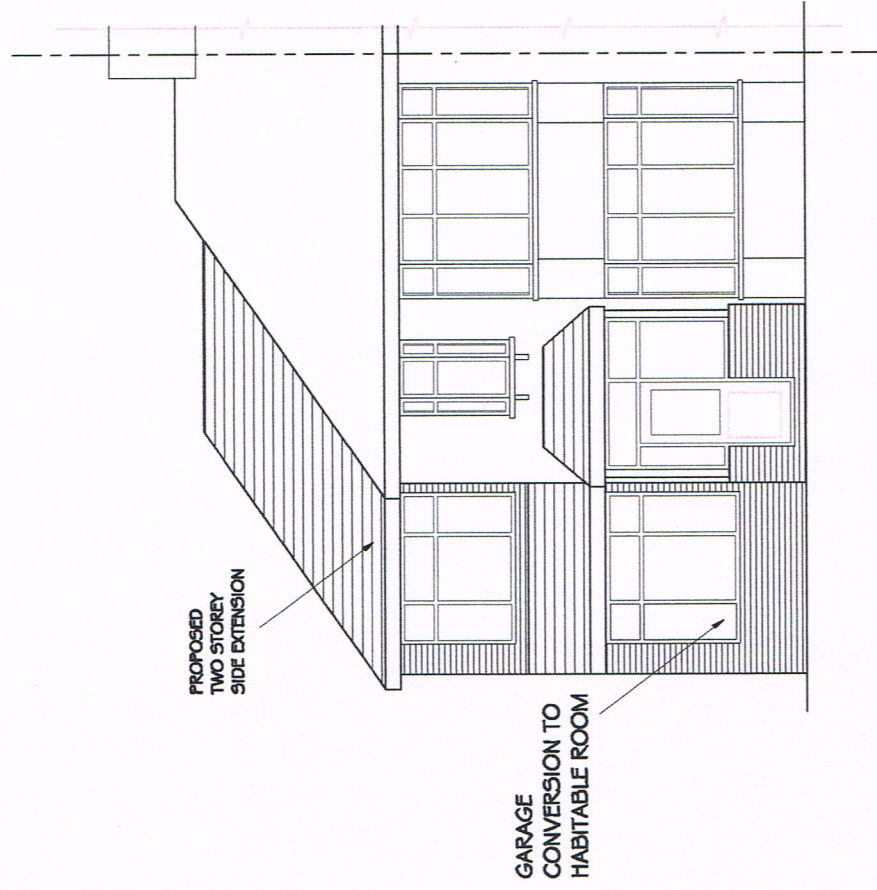

PROPOSED FRONT ELEVATION  
SCALE 1 : 100

|  |         |                                        |  |  |          |              |
|--|---------|----------------------------------------|--|--|----------|--------------|
|  | Job     | 121 Windsor Avenue, Uxbridge, UB10 9AY |  |  | Date     | Revisions    |
|  | Client  | Mr Omar Ahmad                          |  |  |          |              |
|  | Drawn   | S Emran                                |  |  |          |              |
|  | Checked |                                        |  |  |          |              |
|  | Drawing | Existing Floor Plans and Elevation     |  |  | Scale    | 1 : 100 @ a3 |
|  | Date    | November 2023                          |  |  | Draw No. | 696/23/03    |

