


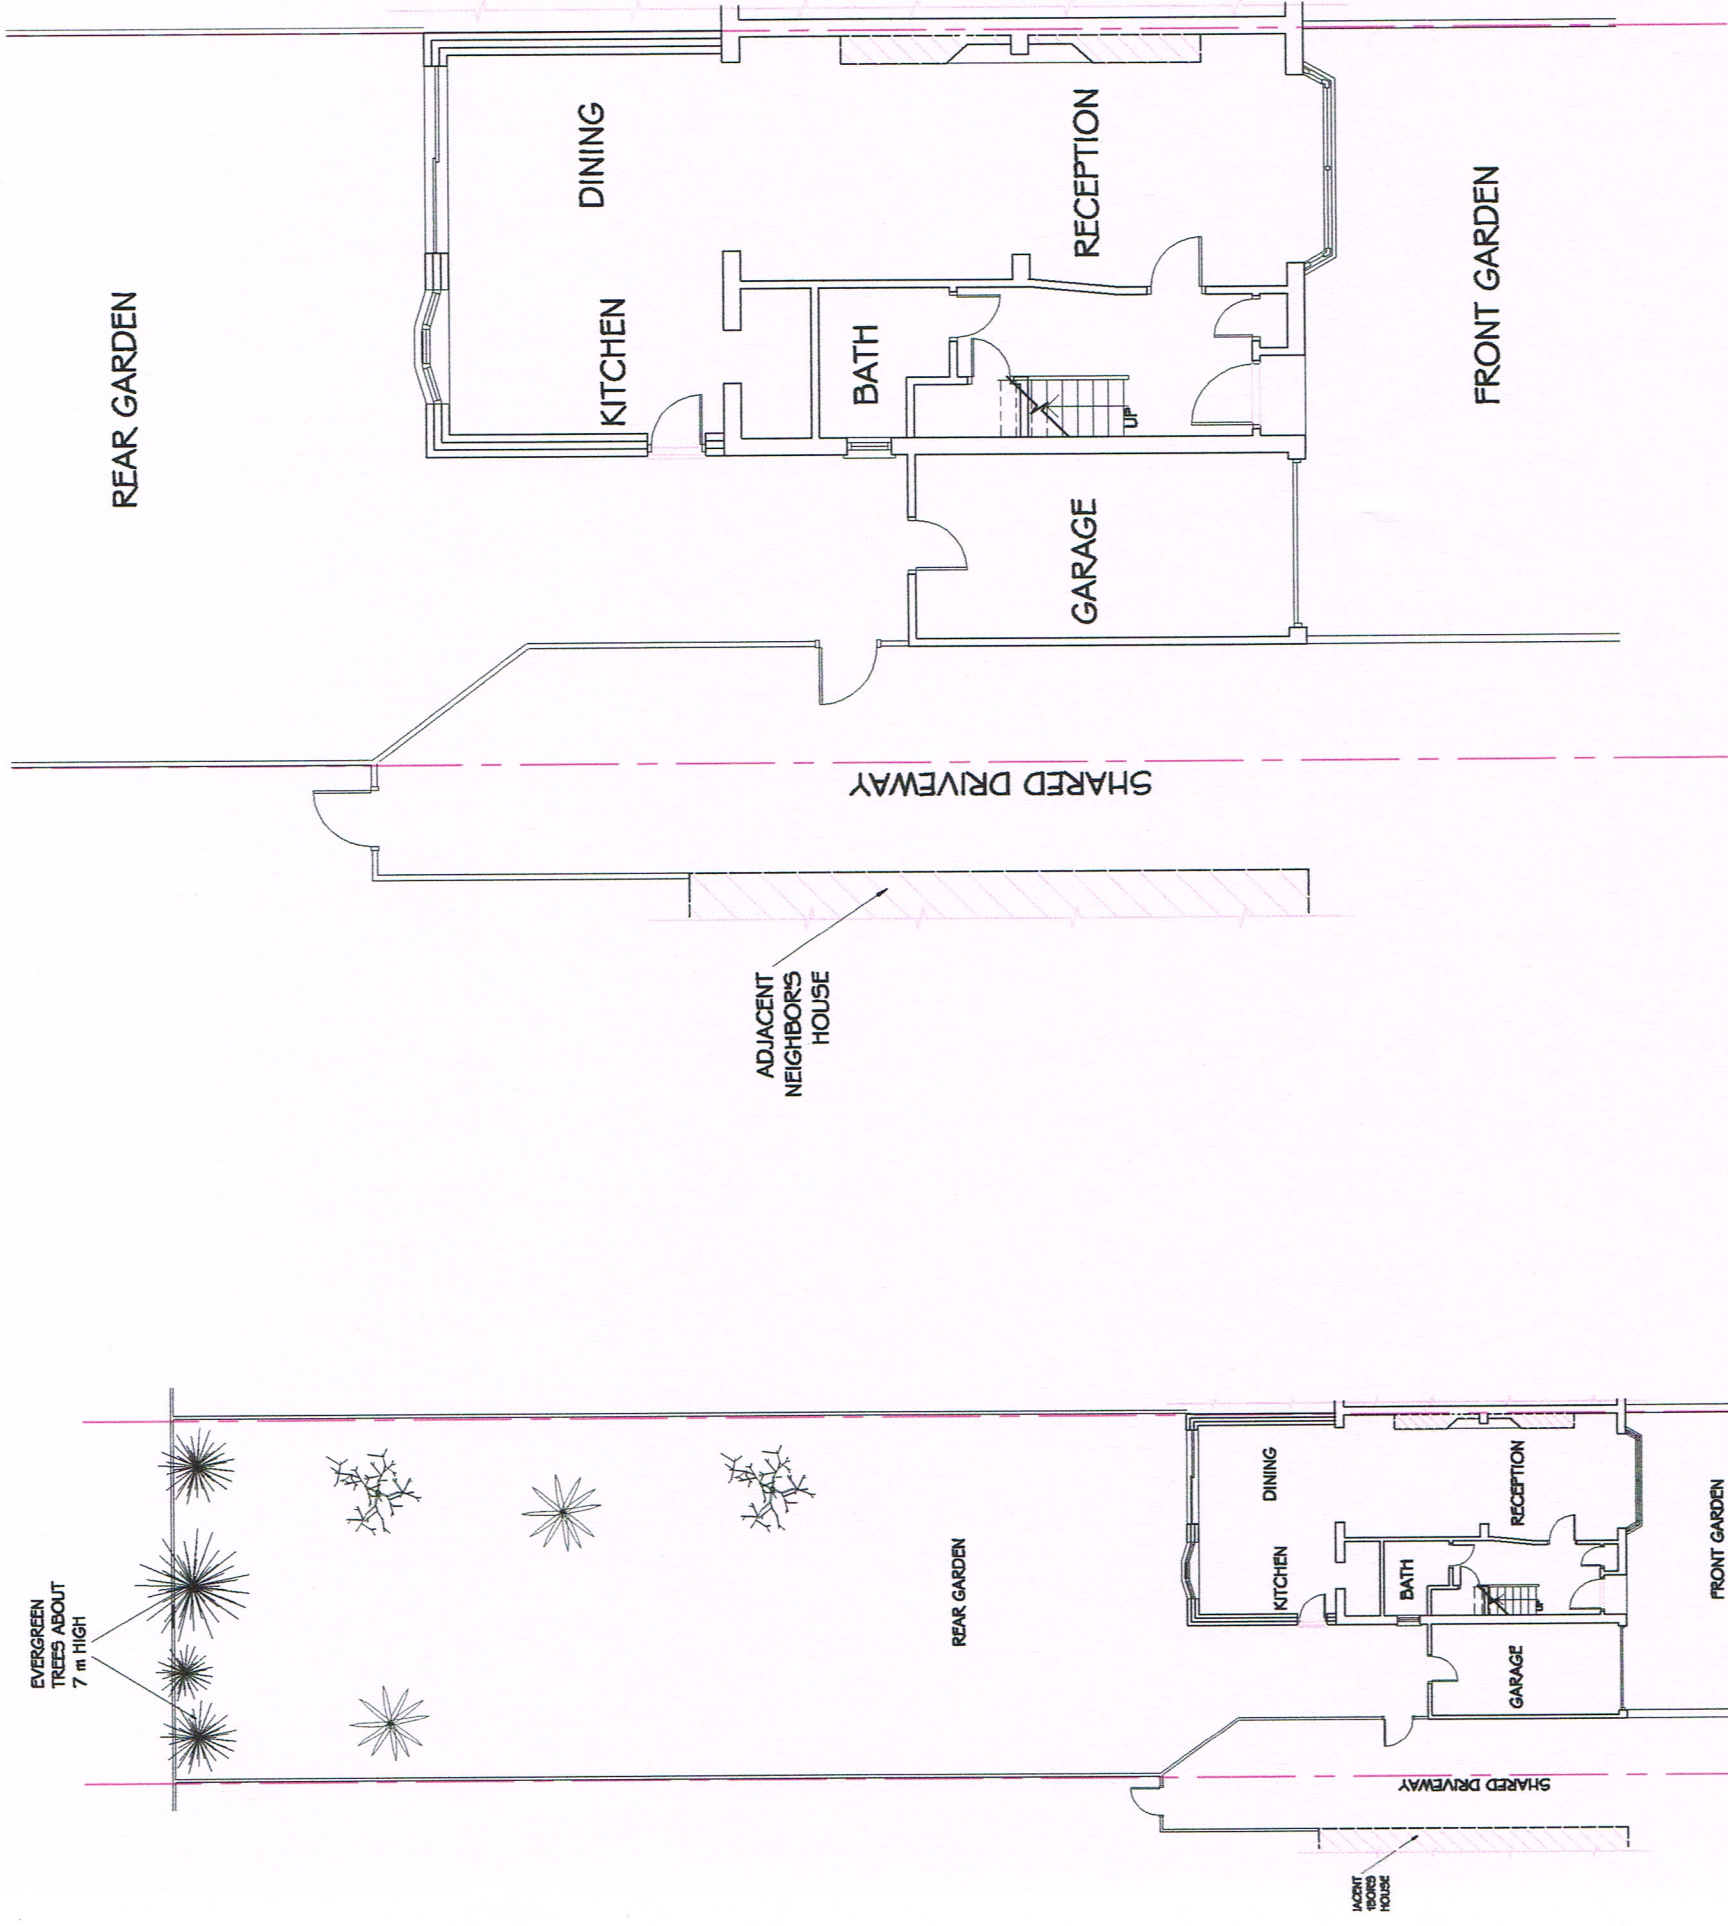


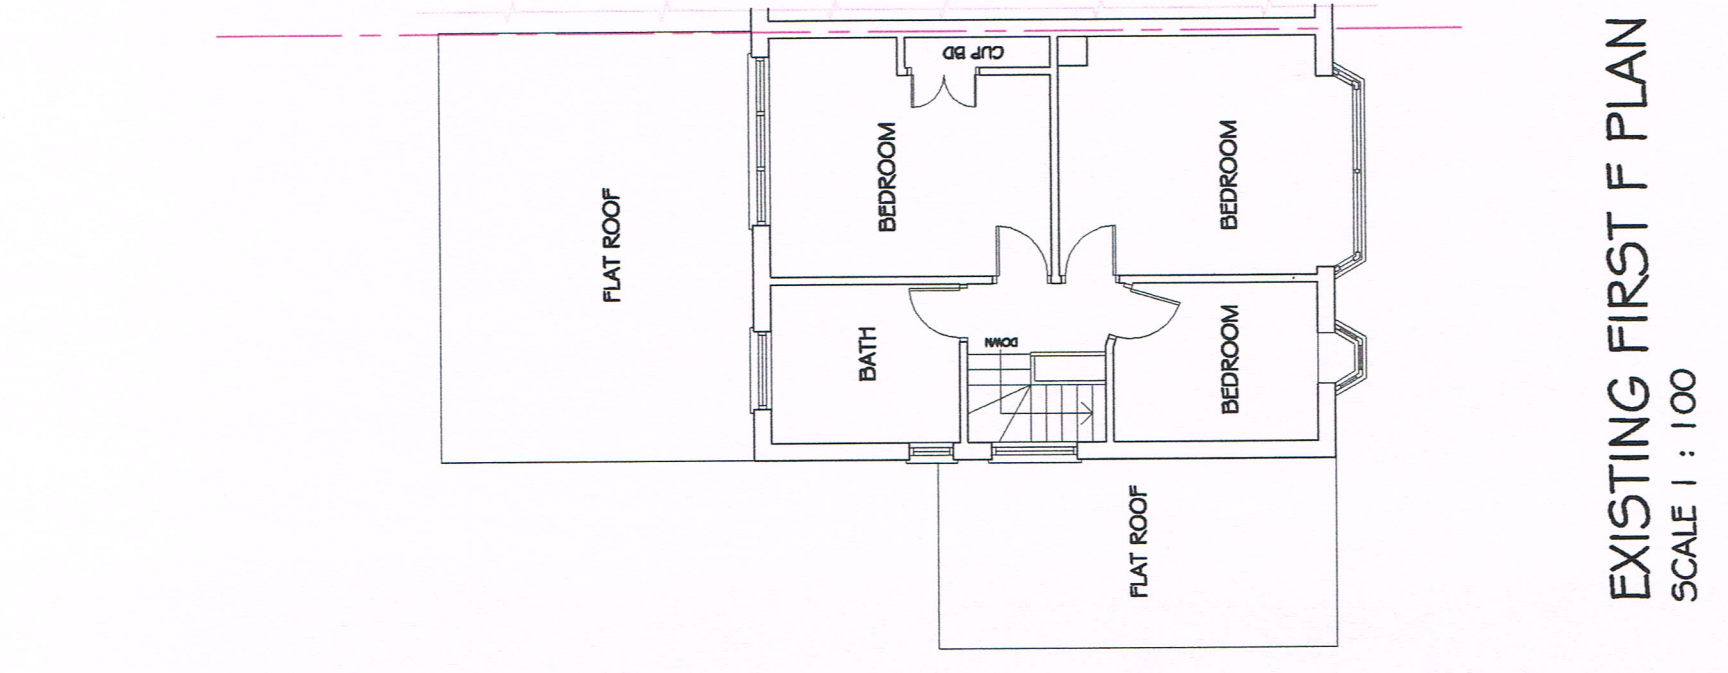

EXISTING GROUND F PLAN
SCALE 1 : 100

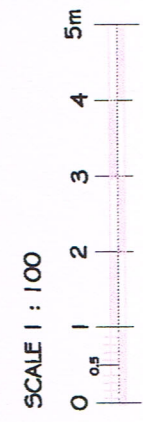


EXISTING FIRST F PLAN
SCALE 1 : 100

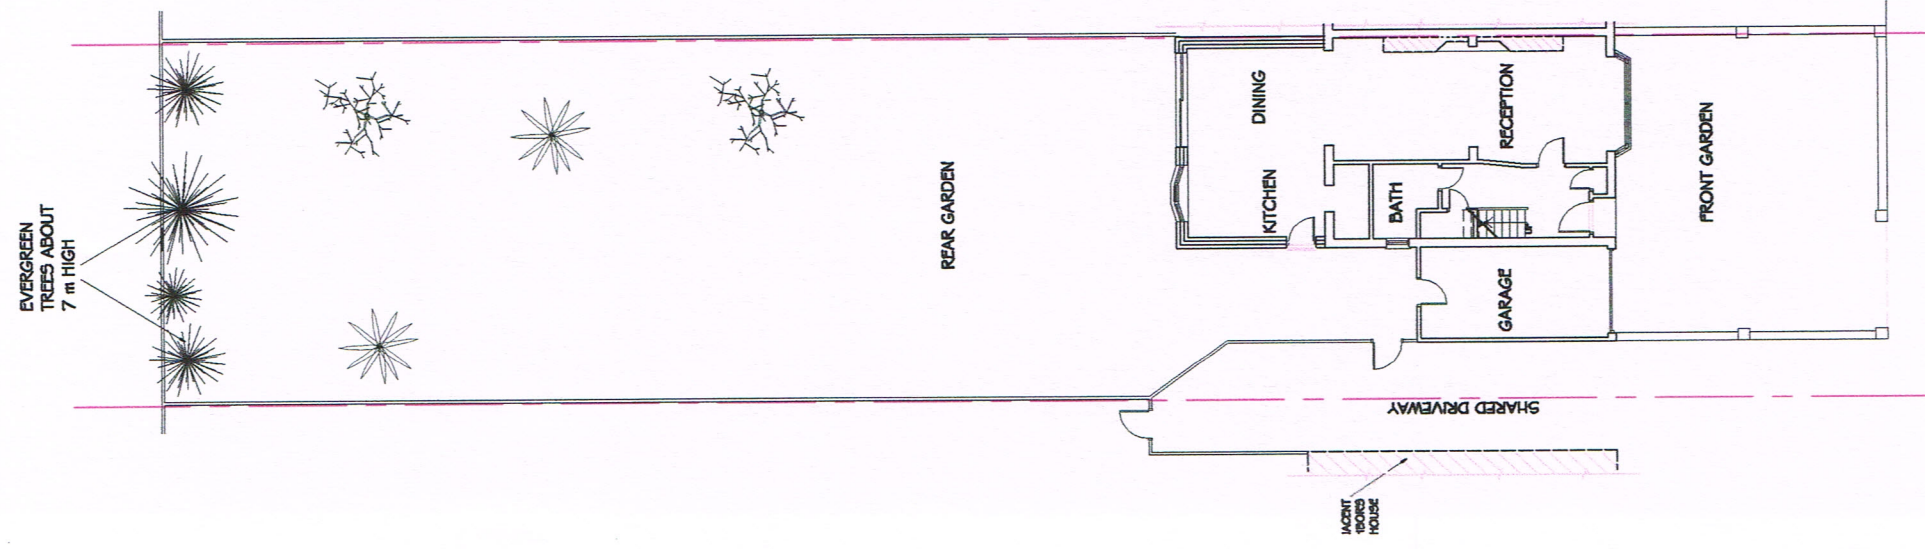


WINDSOR AVENUE
EXISTING SITEPLAN
SCALE 1 : 200


	Job	121 Windsor Avenue, Uxbridge, UB10 9AY			Date	Revisions
	Client	Rear Extension				
	Drawn	S Emran				
	Checked					
	Drawn	Mr Omar Ahmad			Drawn No.	696/24/01A
	Checked	Existing Floor Plans and Siteplan			Scale	1 : 100 @ A3
	Date	Jan 2024				

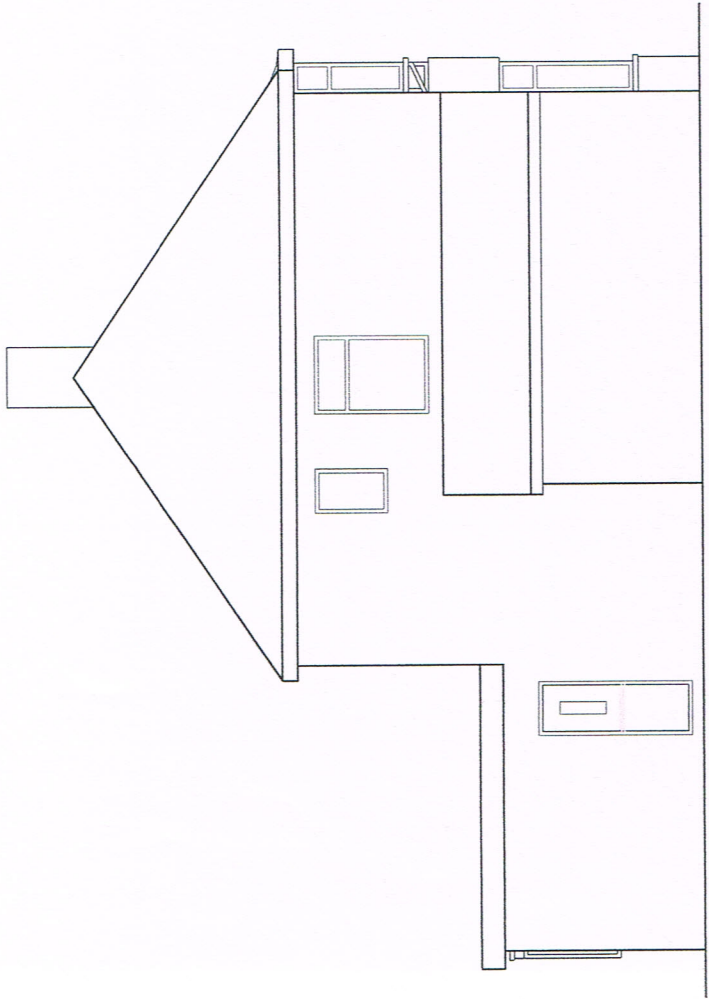


EXISTING L SIDE ELEVATION
SCALE 1 : 100

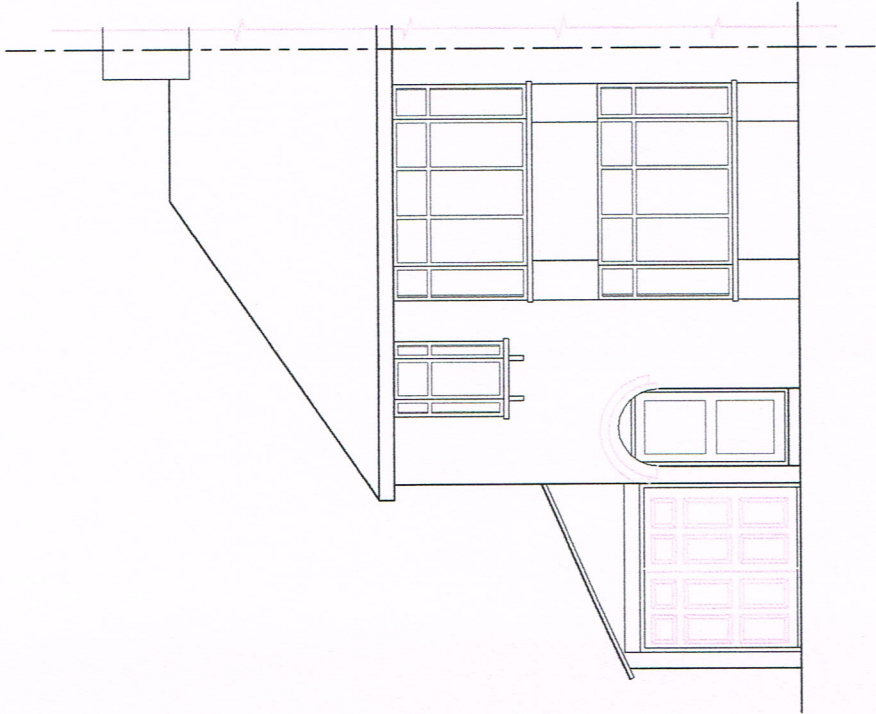


EXISTING FRONT ELEVATION
SCALE 1 : 100

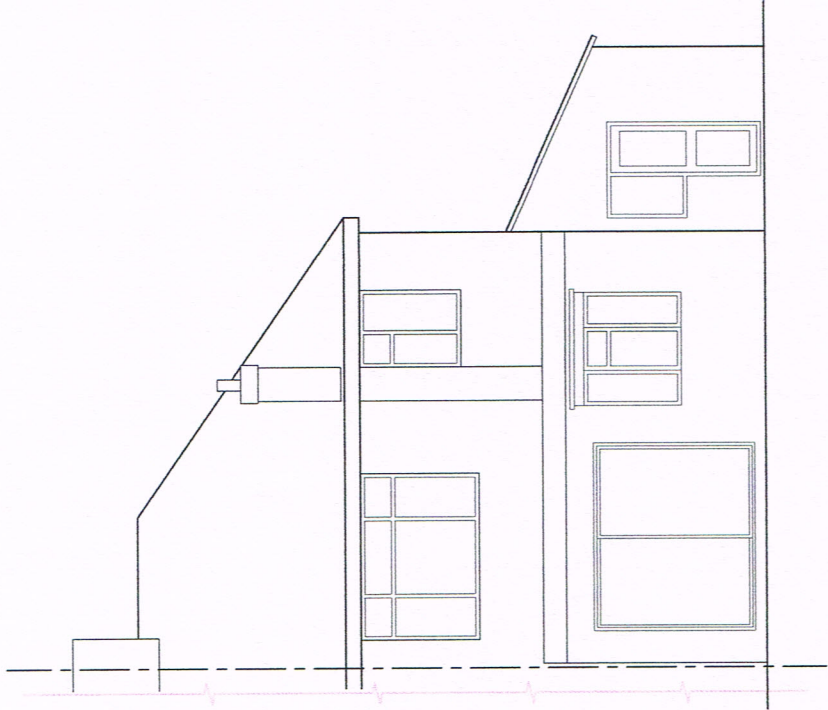




EXISTING REAR ELEVATION
SCALE 1 : 100

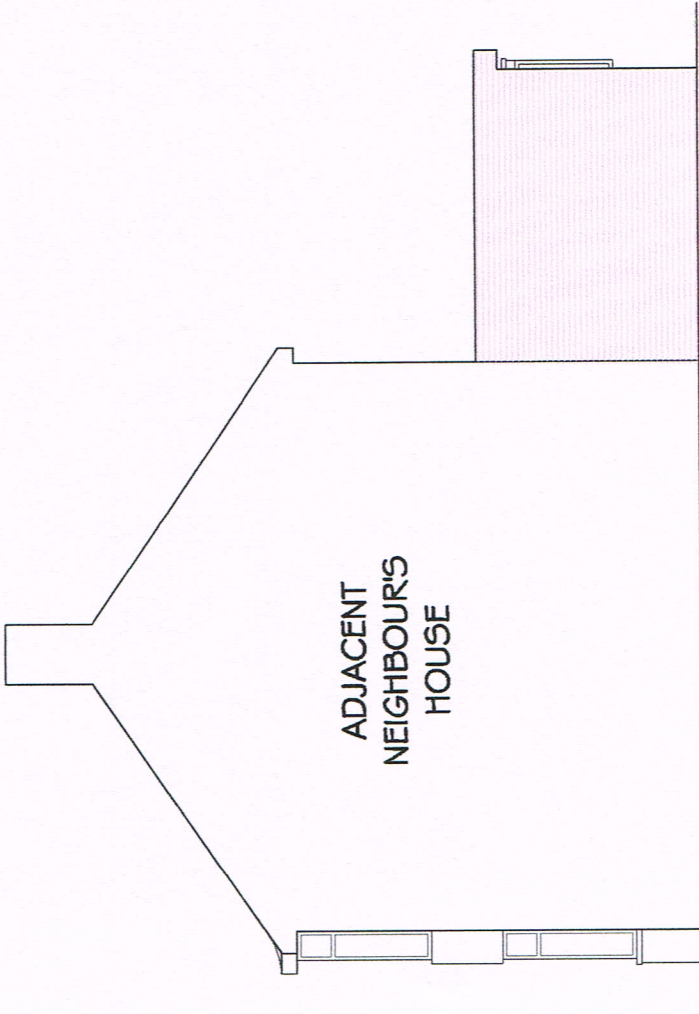

EXISTING R SIDE ELEVATION
SCALE 1 : 100

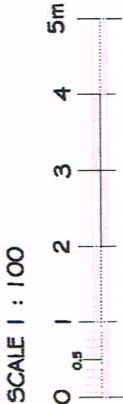


	Job	121 Windsor Avenue, Uxbridge, UB10 9AY			Date	Revisions
	Client	Rear Extension				
	Owner	Mr Omar Ahmed				
	Drawing	Existing Elevations				
Drawn	S Emran					
Checked						
					Scale	1 : 100 @ a3
					Date	Jan 2024
					Draw No.	696/24/02A

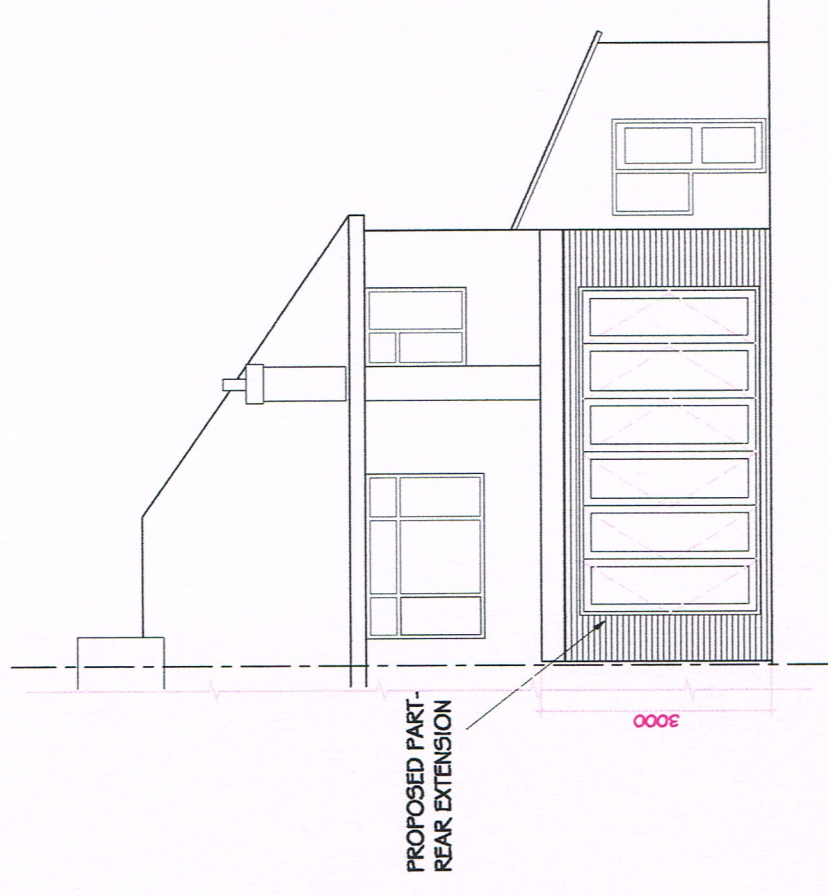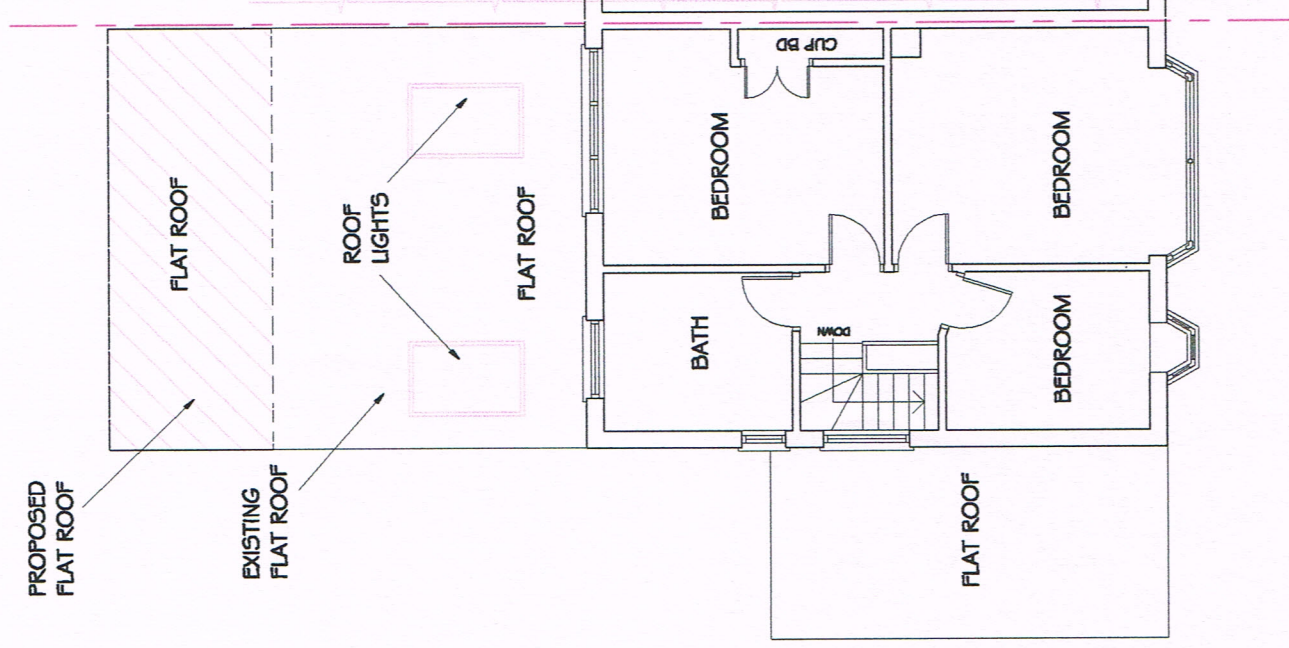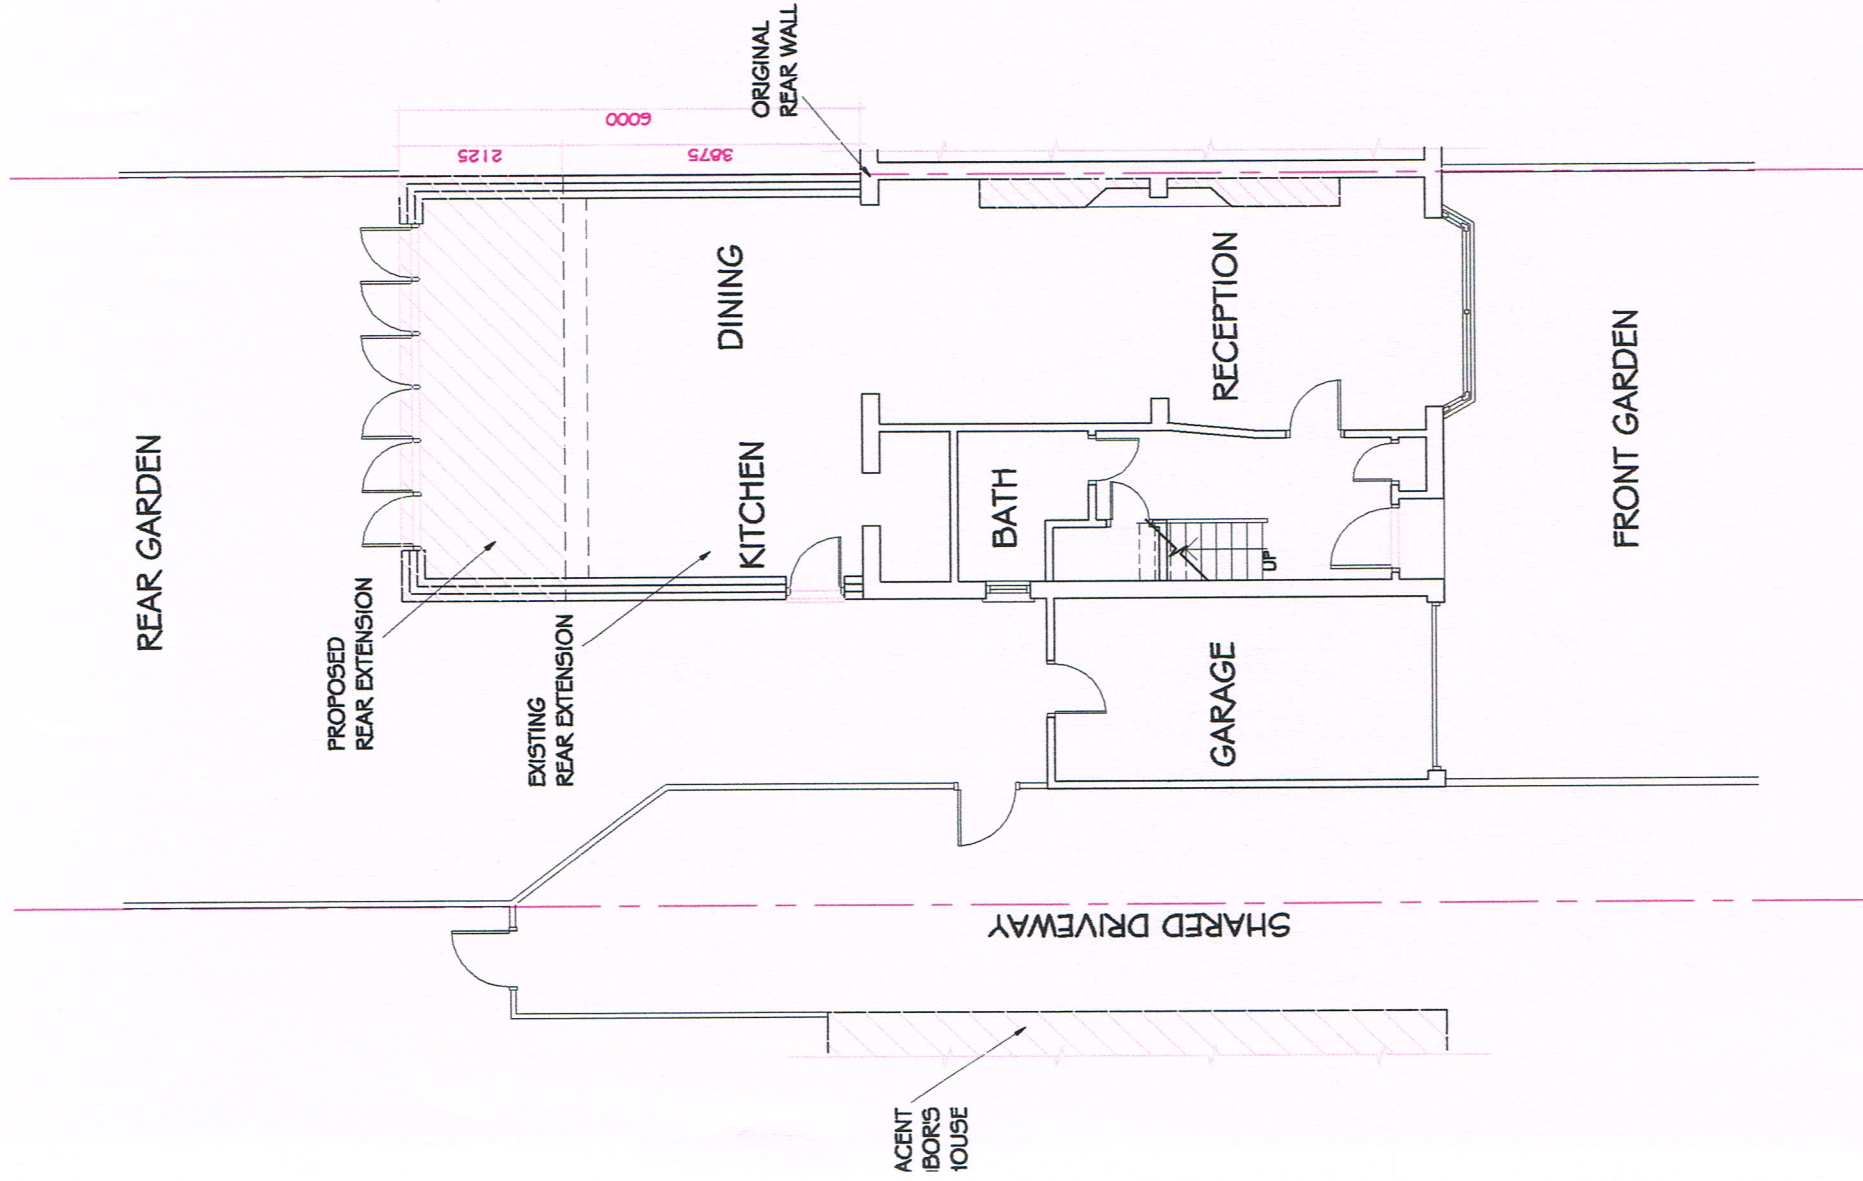

PROPOSED REAR ELEVATION
SCALE 1 : 100


PROPOSED FIRST F PLAN
SCALE 1 : 100

SCALE 1 : 100

 


PROPOSED GROUND F PLAN
SCALE 1 : 100


	Job	121 Windsor Avenue, Uxbridge, UB10 9AY			Date	Revisions
	Client	Rear Extension				
	Owner	Mr Omar Ahmad				
	Drawing	Proposed Floor Plans and Elevation				
	Checker	S Emran	Scale	1 : 100 @ A3	Dwg. No.	696/24/03A
	Drawn		Date	Jan 2024		

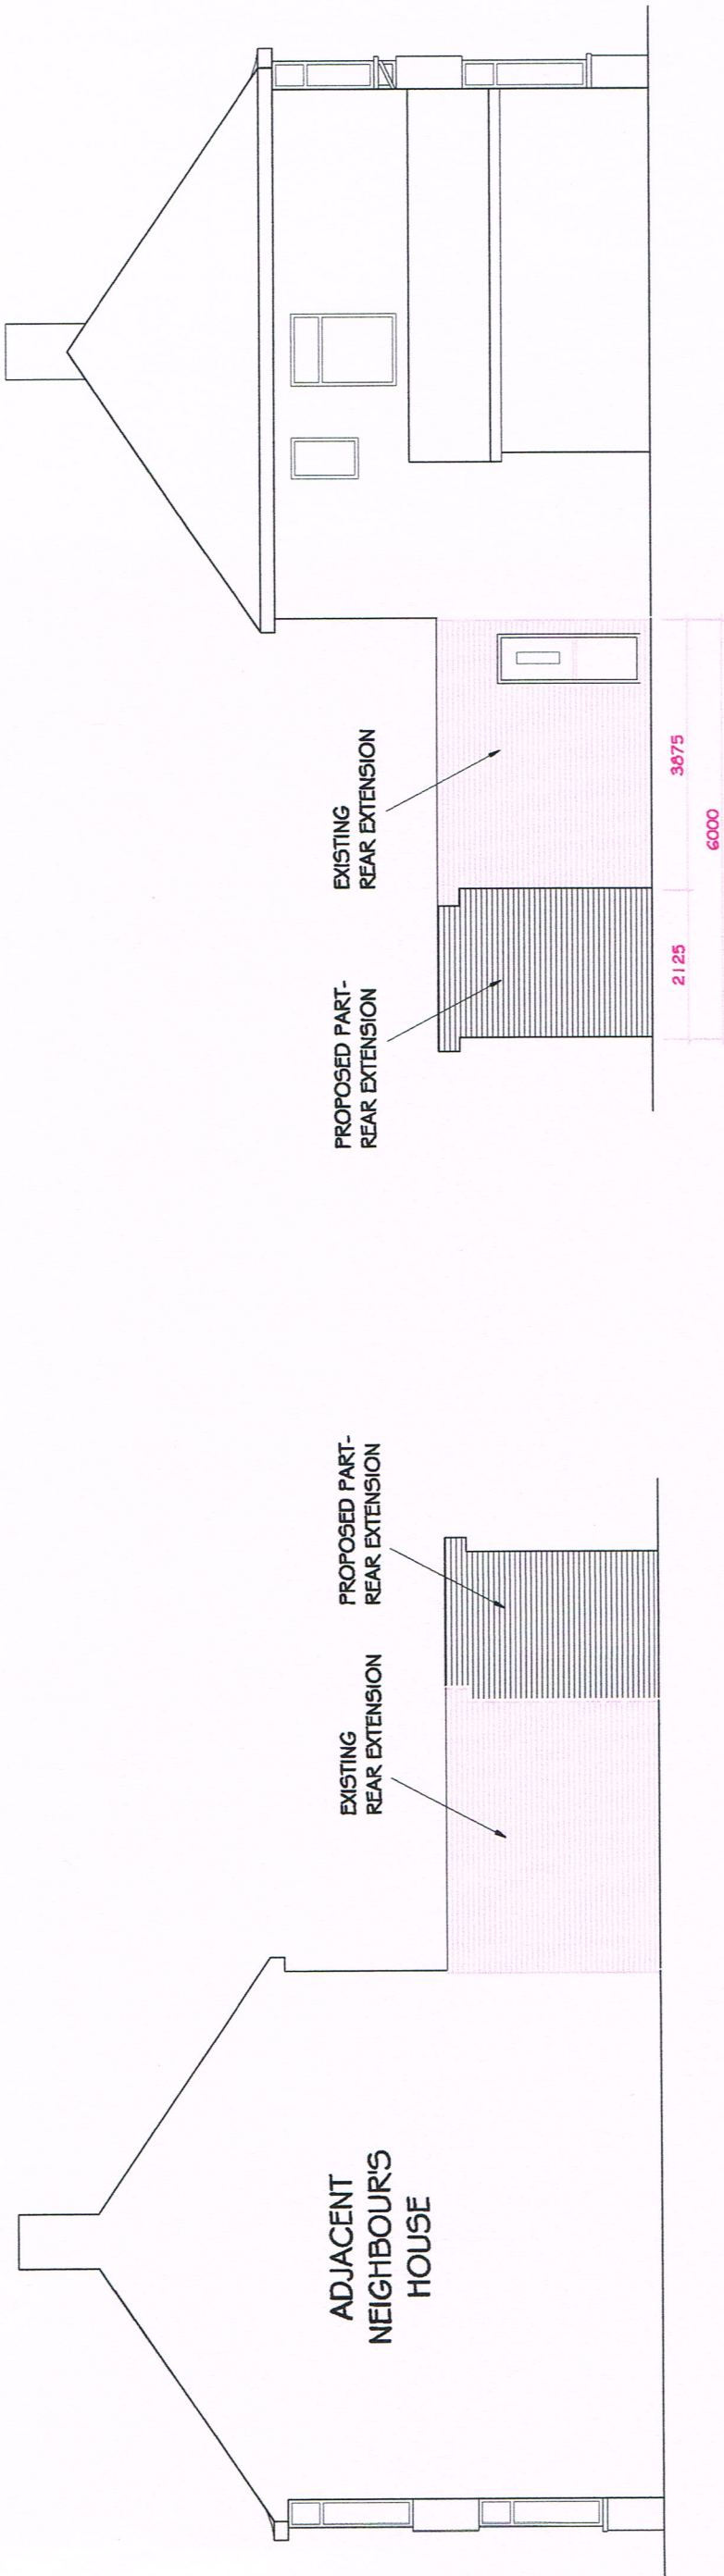

PROPOSED R SIDE ELEVATION
SCALE 1 : 100

PROPOSED L SIDE ELEVATION
SCALE 1 : 100

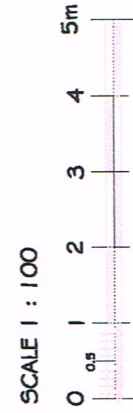

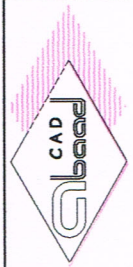	Job	121 Windsor Avenue, Uxbridge, UB10 9AY			Date	Revisions
	Client	Rear Extension				
	Owner	Mr Omar Ahmad				
	Designer	Proposed Elevations				
	Drawn	S Emran			Scale	1 : 100 @ a3
	Checked				Date	Jan 2024
					Draw No.	696/24/04A