




EVERGREEN
TREES ABOUT
7 m HIGH

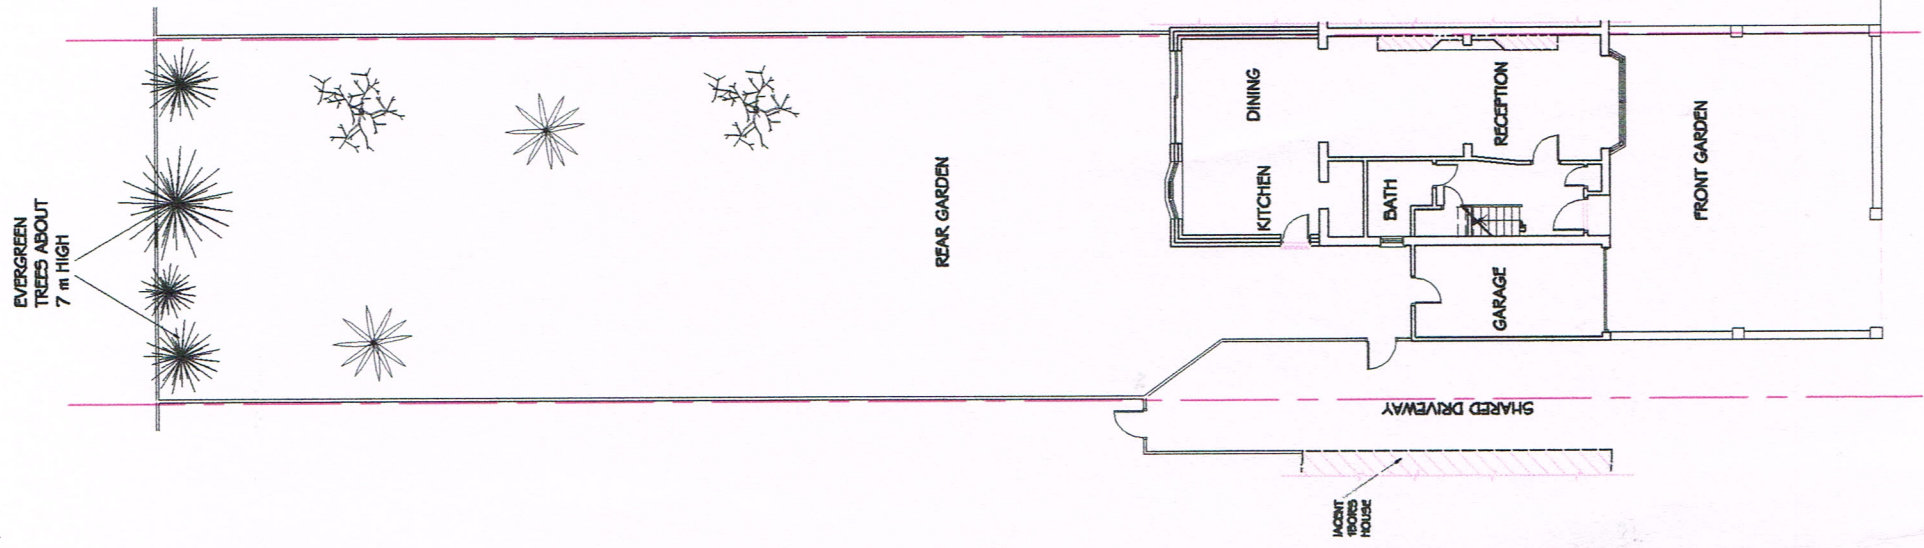

EXISTING SITEPLAN
SCALE 1 : 200

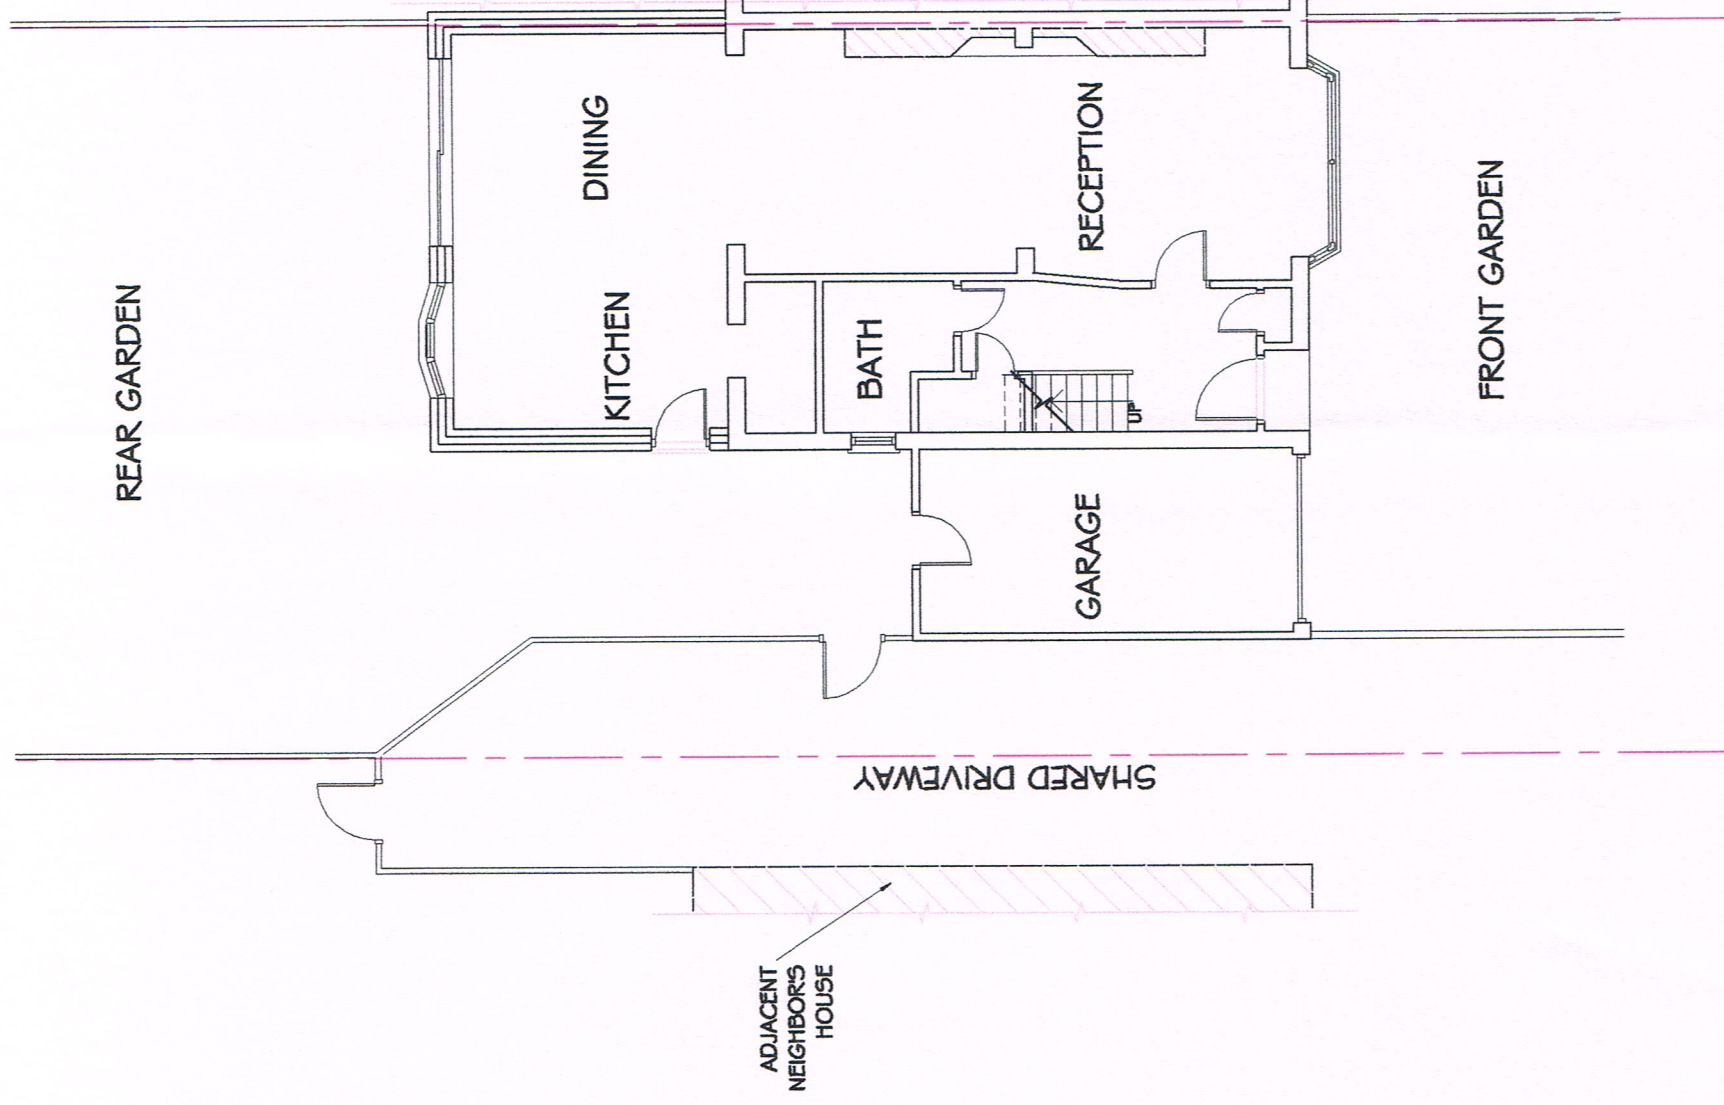

EXISTING GROUND F PLAN
SCALE 1 : 100

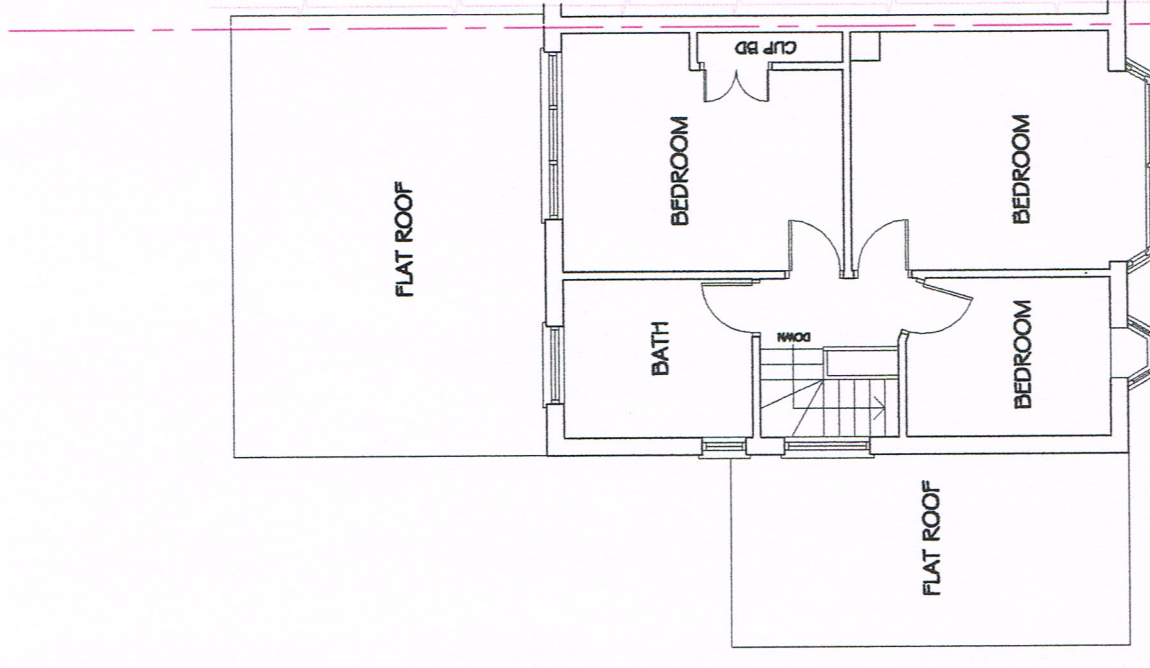

EXISTING FIRST F PLAN
SCALE 1 : 100



Job **121 Windsor Avenue, Uxbridge, UB10 9AY**


Client **Mr Omar Ahmad**






Drawing **Existing Floor Plans and Siteplan**

Date **December 2022** Scale **1 : 100 @ a3**


Draw No. **696/23/01L**

SCALE 1 : 100

 

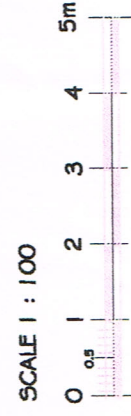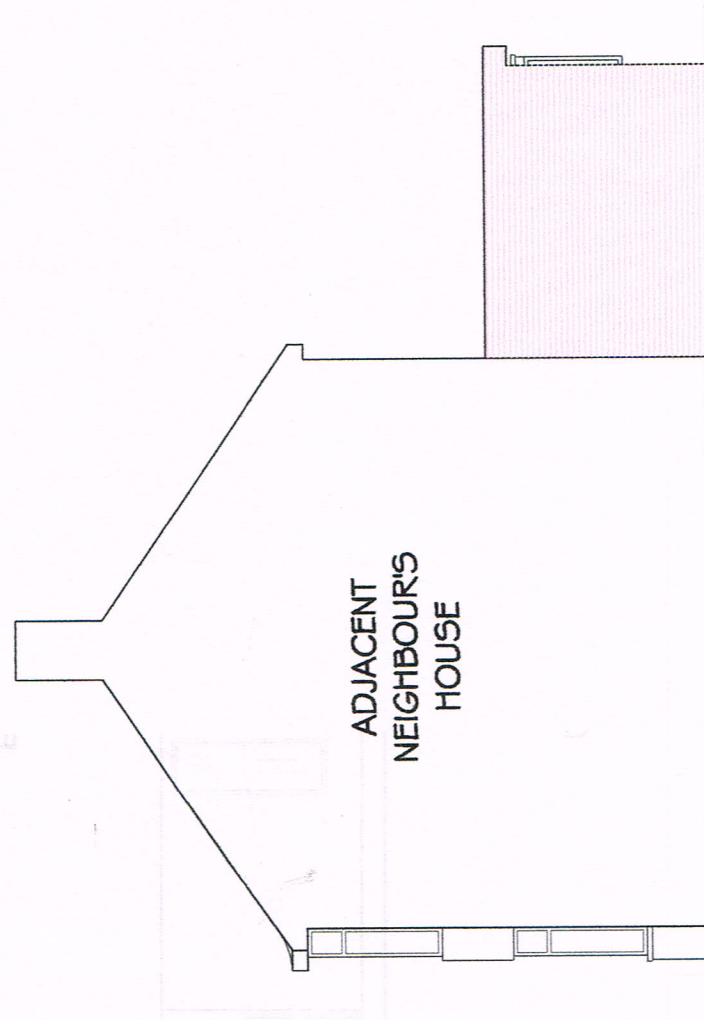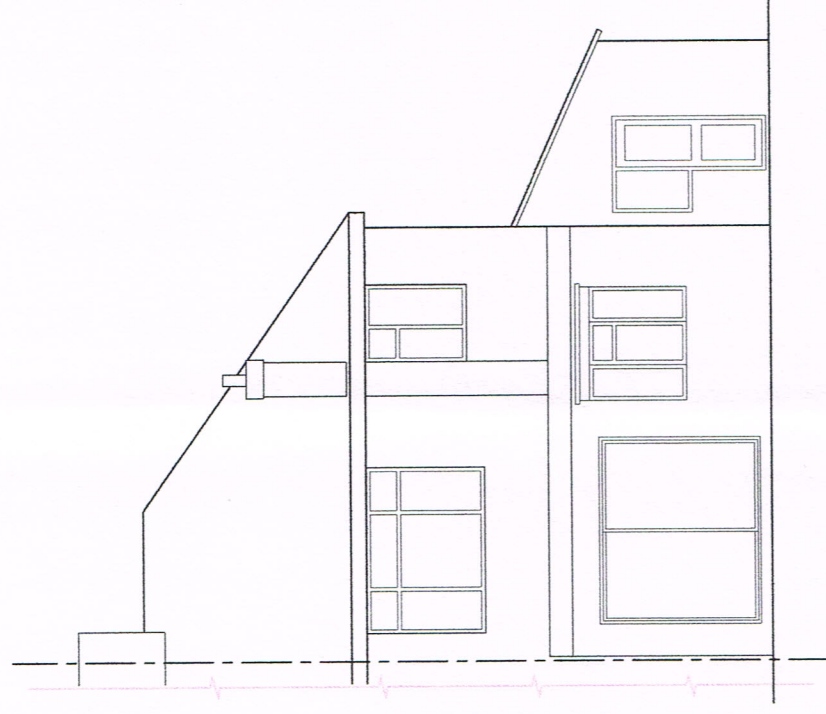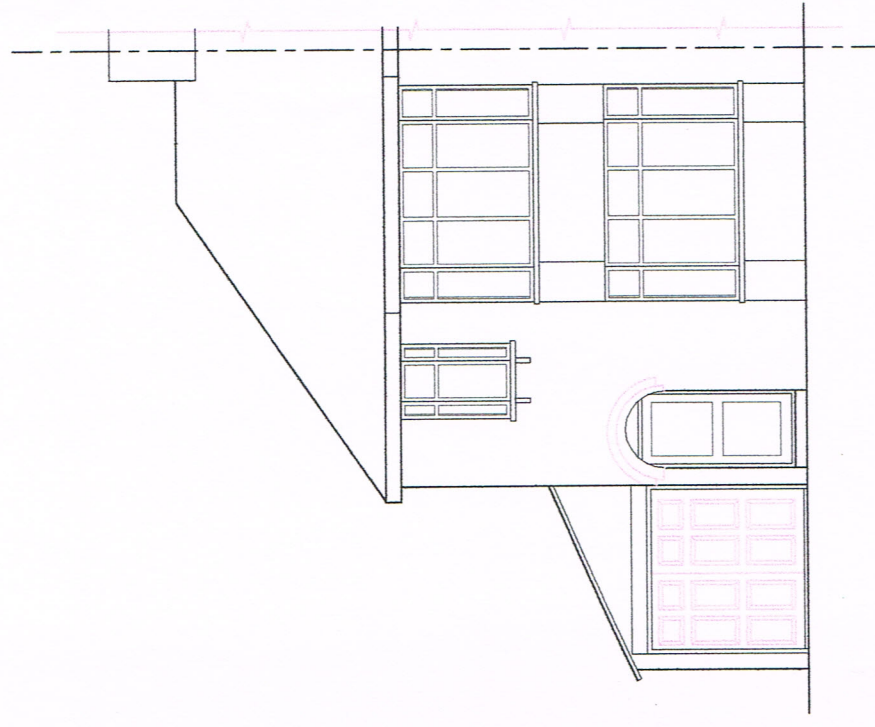
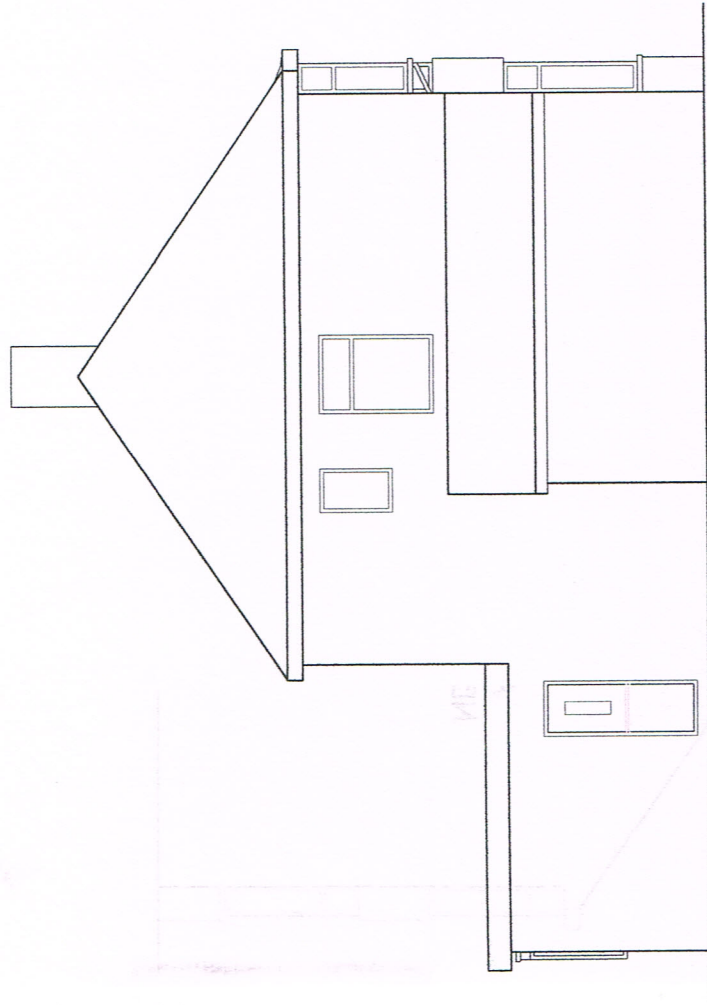


	Job	121 Windsor Avenue, Uxbridge, UB10 9AY Loft Conversions			Revisions
	Client	Mr Omar Ahmad			Date
	Drawing	Existing Elevations			
	Drawn	5 Emran	Date	December 2023	Scale 1 : 100 @ a3
Checked				Draw No. 696/23/02L	

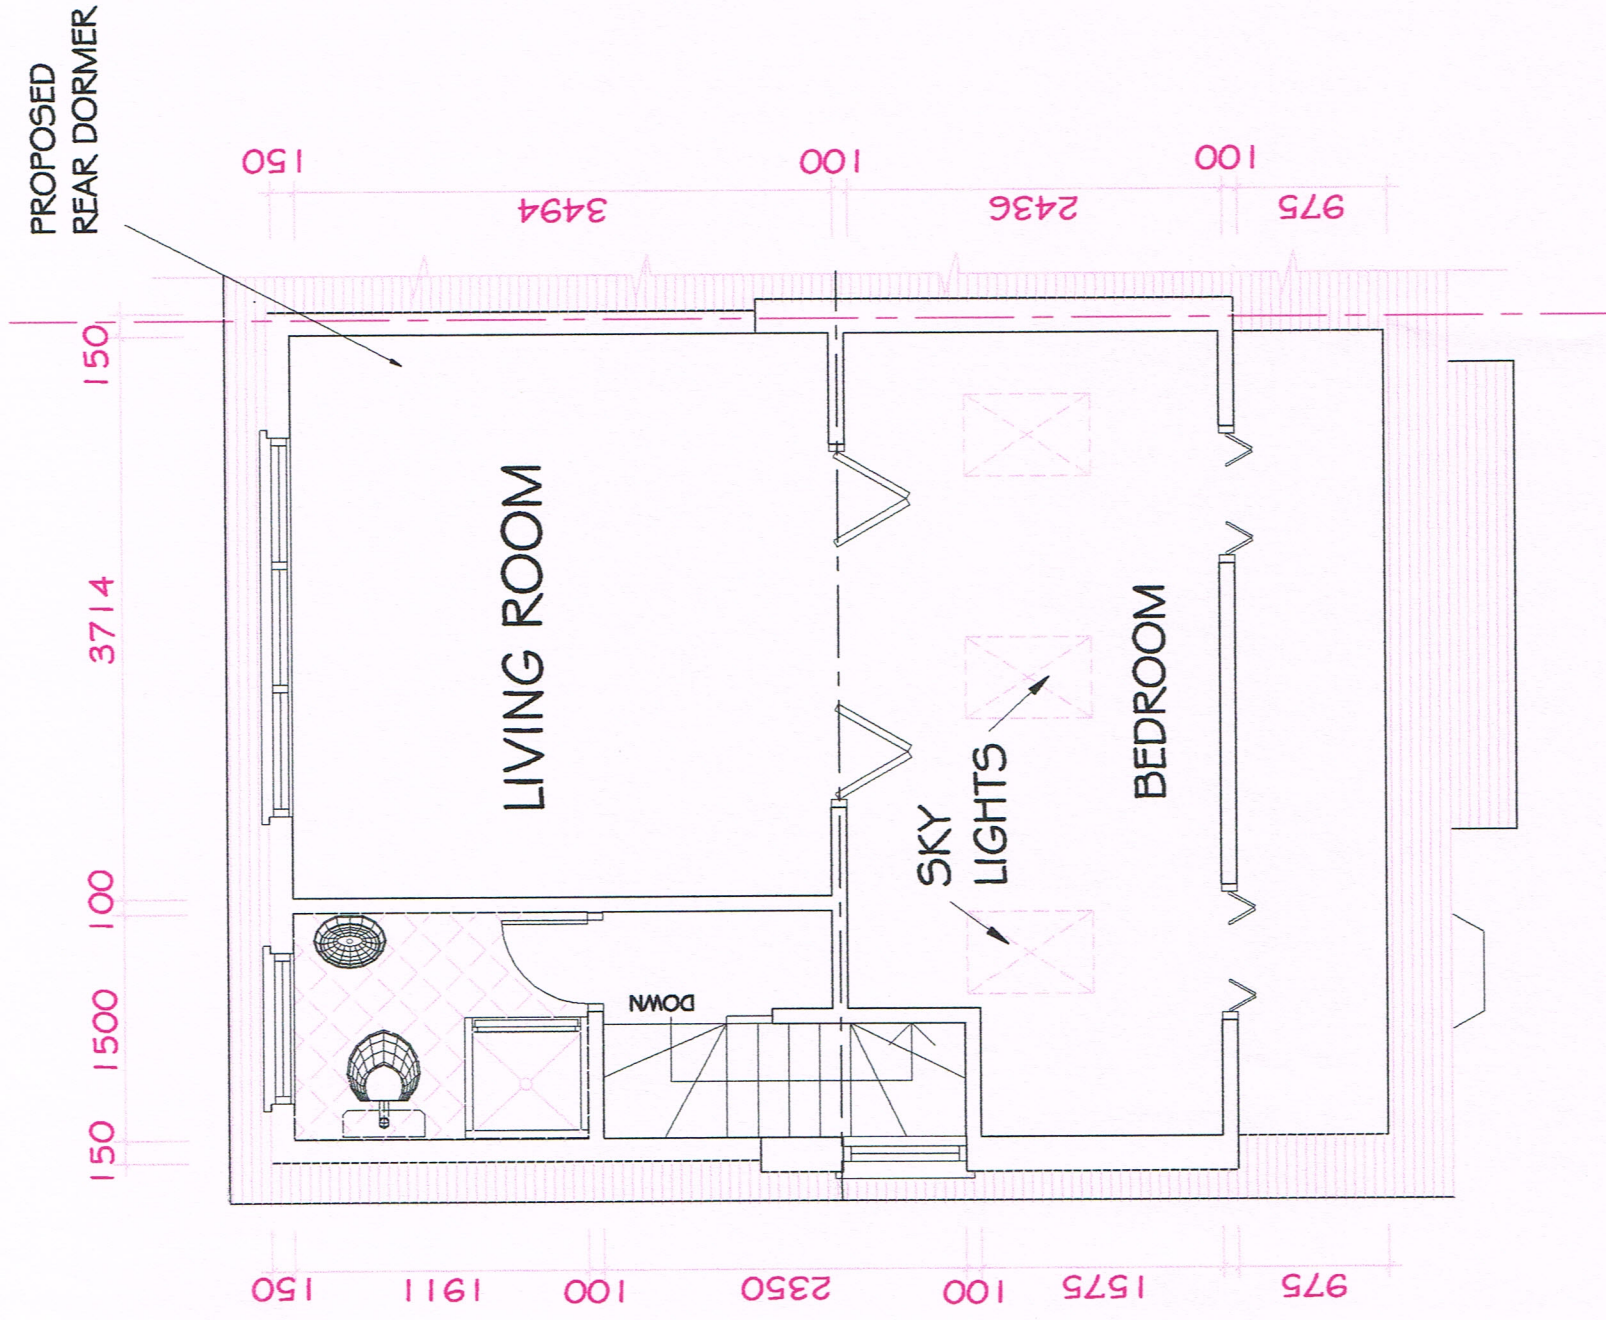


PROPOSED SECOND F PLAN
SCALE 1 : 50

SCALE 1 : 100

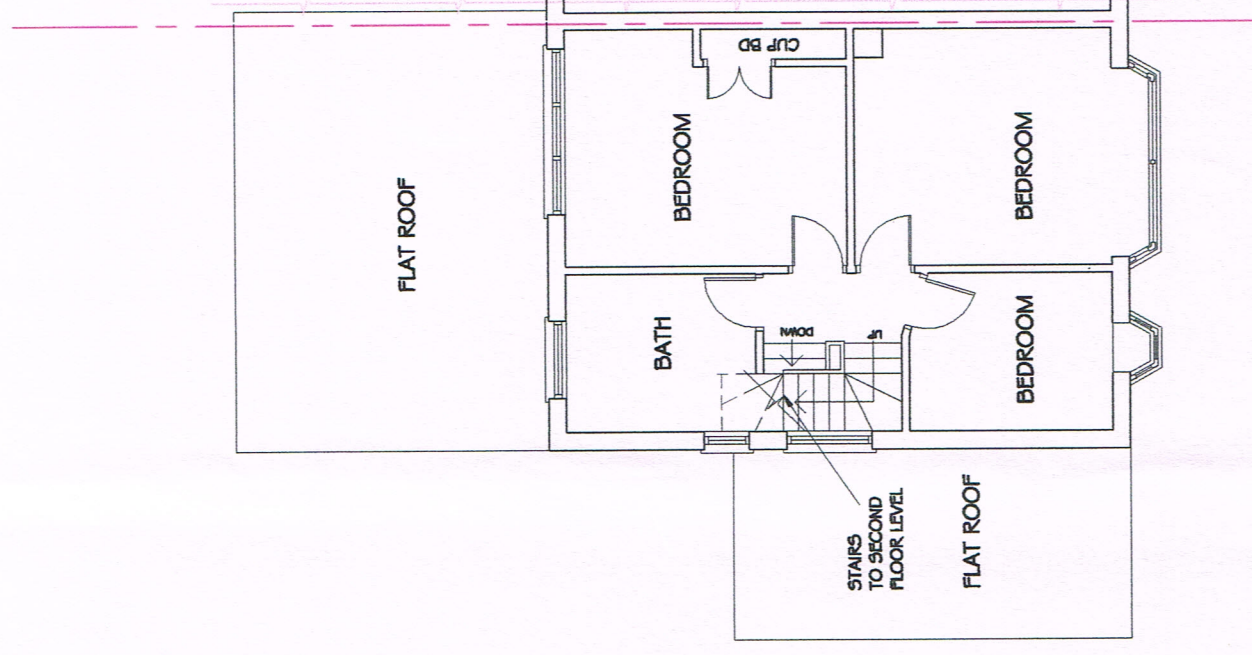 


PROPOSED FIRST F PLAN
SCALE 1 : 100

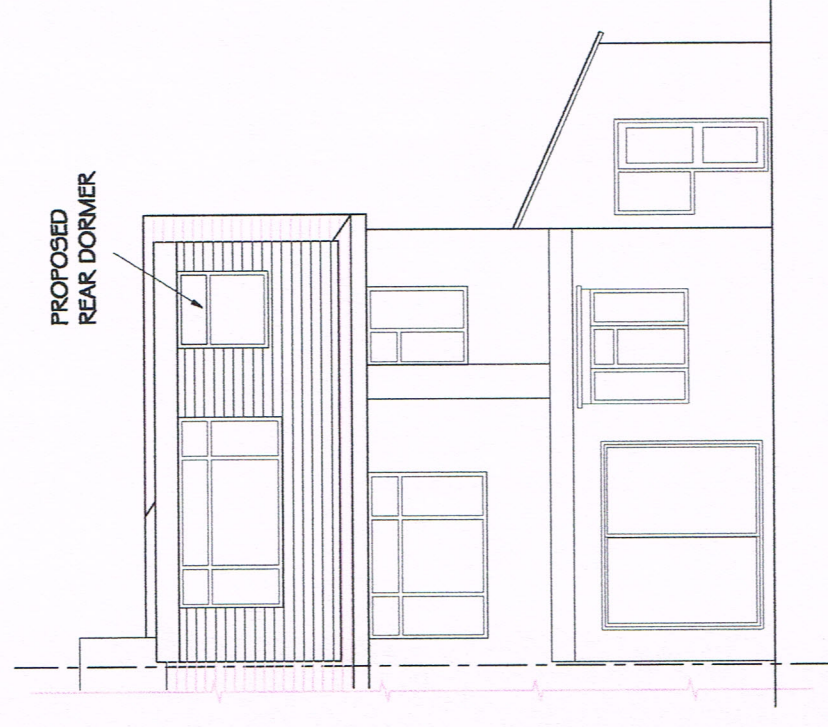


PROPOSED REAR ELEVATION
SCALE 1 : 100


	Job 121 Windsor Avenue, Uxbridge, UB10 9AY Client Loft Conversions Drawn S Emran Checked	Date Dec 2023 Scale 1 : 100 @ A3 Draw No. 696/23/03L Revision
---	---	--

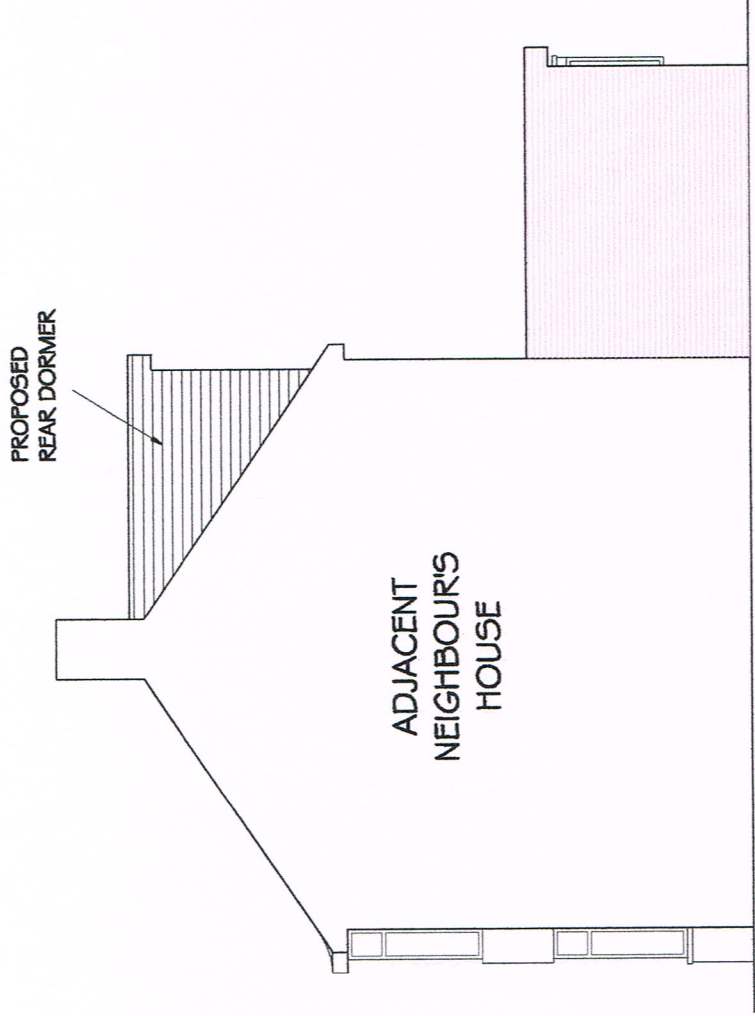


PROPOSED R SIDE ELEVATION
SCALE 1 : 100

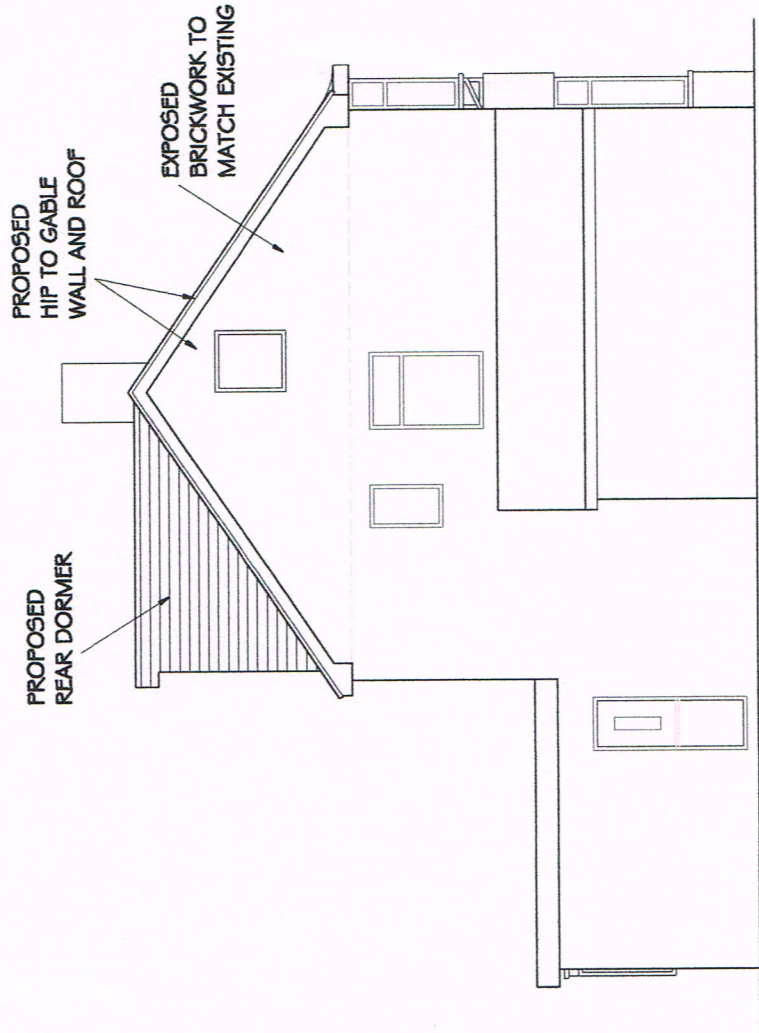

PROPOSED L SIDE ELEVATION
SCALE 1 : 100

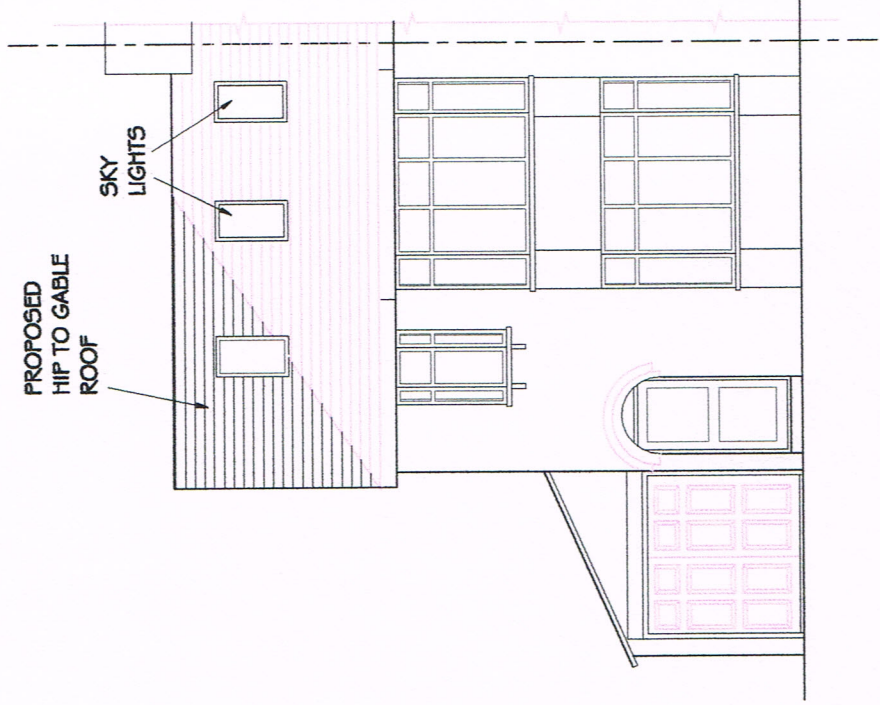

PROPOSED FRONT ELEVATION
SCALE 1 : 100

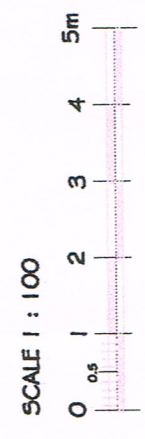

	Job	121 Windsor Avenue, Uxbridge, UB10 9AY			Date	Revision
	Client	Loft Conversions				
	Designer	Mr Omar Ahmed				
	Drawing	Proposed Elevations				
Drawn	S Emran					
Checked						
		Date	Decr 2023	Scale	1 : 100 @ a3	Dwg No. 696/23/04L