




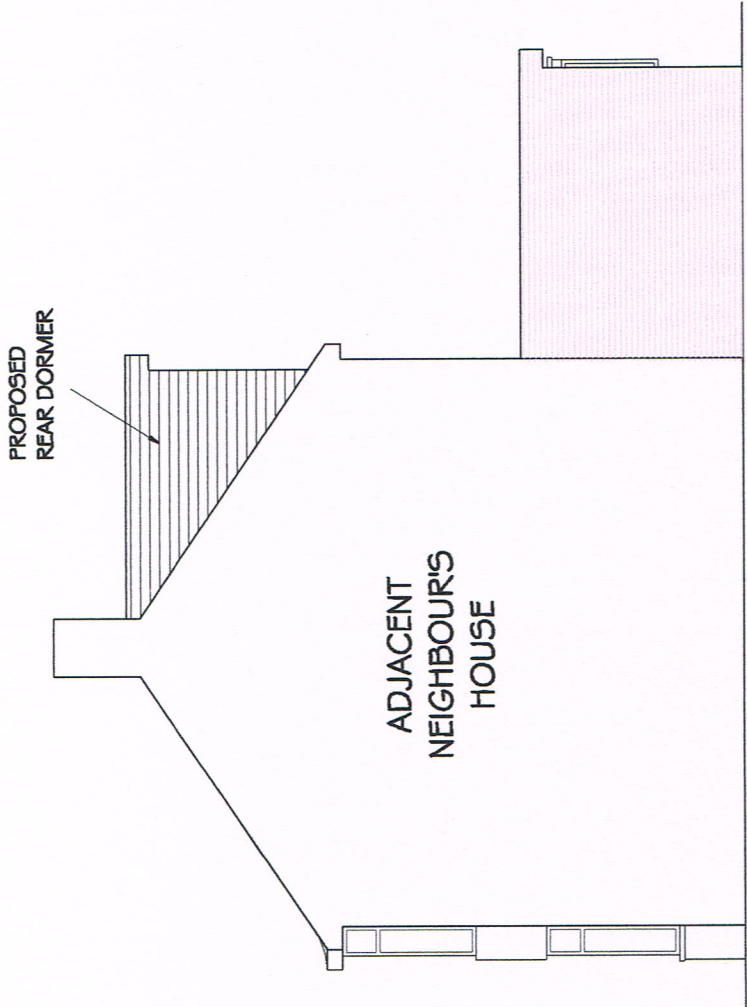


PROPOSED R SIDE ELEVATION  
SCALE 1 : 100

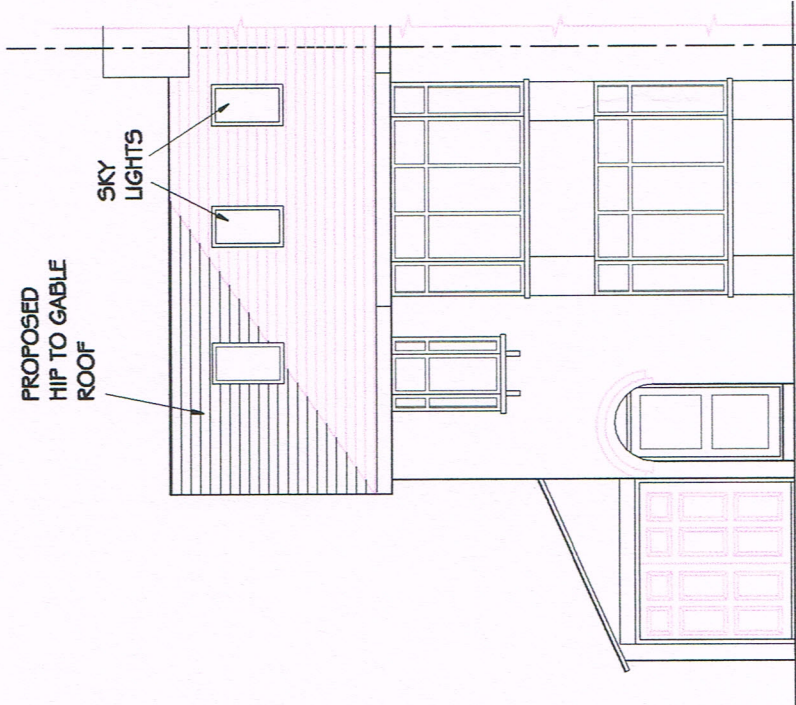

PROPOSED FRONT ELEVATION  
SCALE 1 : 100

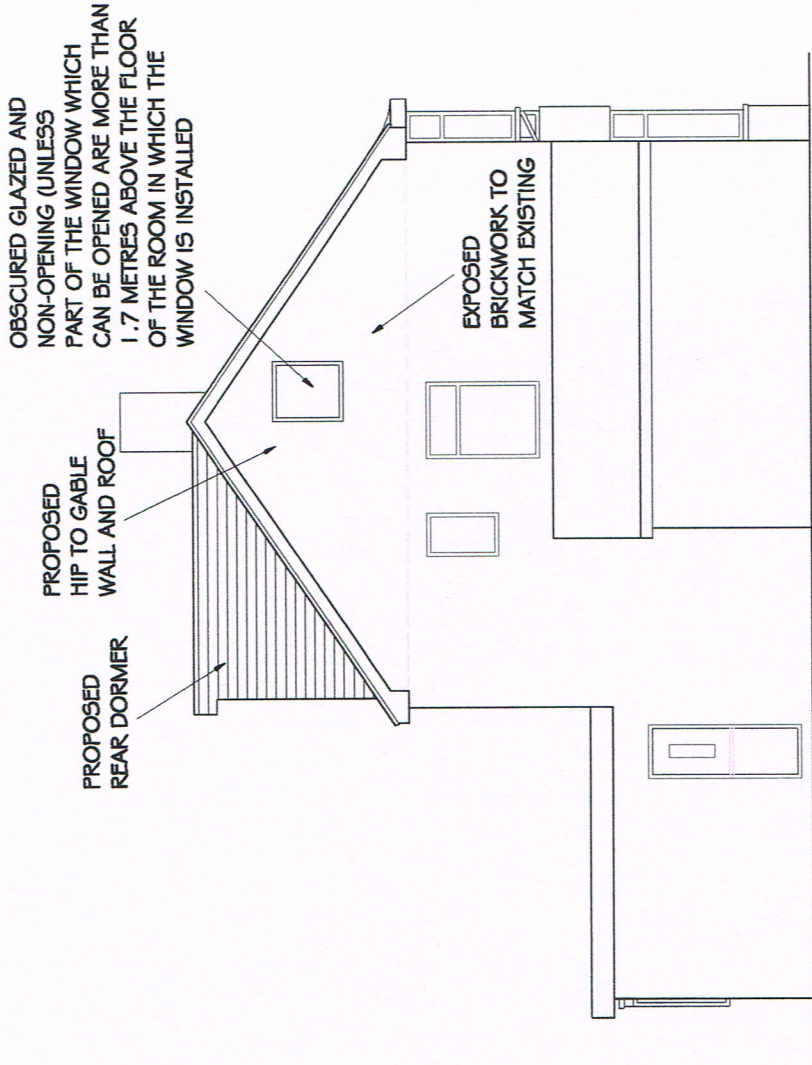

PROPOSED L SIDE ELEVATION  
SCALE 1 : 100

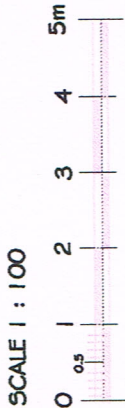

|         |          |                                        |  |  |       |          |           |                                         |
|---------|----------|----------------------------------------|--|--|-------|----------|-----------|-----------------------------------------|
|         | Job      | 121 Windsor Avenue, Uxbridge, UB10 9AY |  |  | Date  | 23/02/24 | Revisions | Amendments for Lobbie made window added |
|         | Client   | Loft Conversions                       |  |  |       |          |           |                                         |
|         | Designer | Mr Omar Ahmad                          |  |  |       |          |           |                                         |
|         | Checker  | S Emran                                |  |  |       |          |           |                                         |
| Drawing |          | Proposed Elevations                    |  |  | Drawn | 2023     | Scale     | 1 : 100 @ a3                            |
| Checked |          | 696/23/04L-Rev A                       |  |  | Date  | 2023     | Drawn     | 2023                                    |