



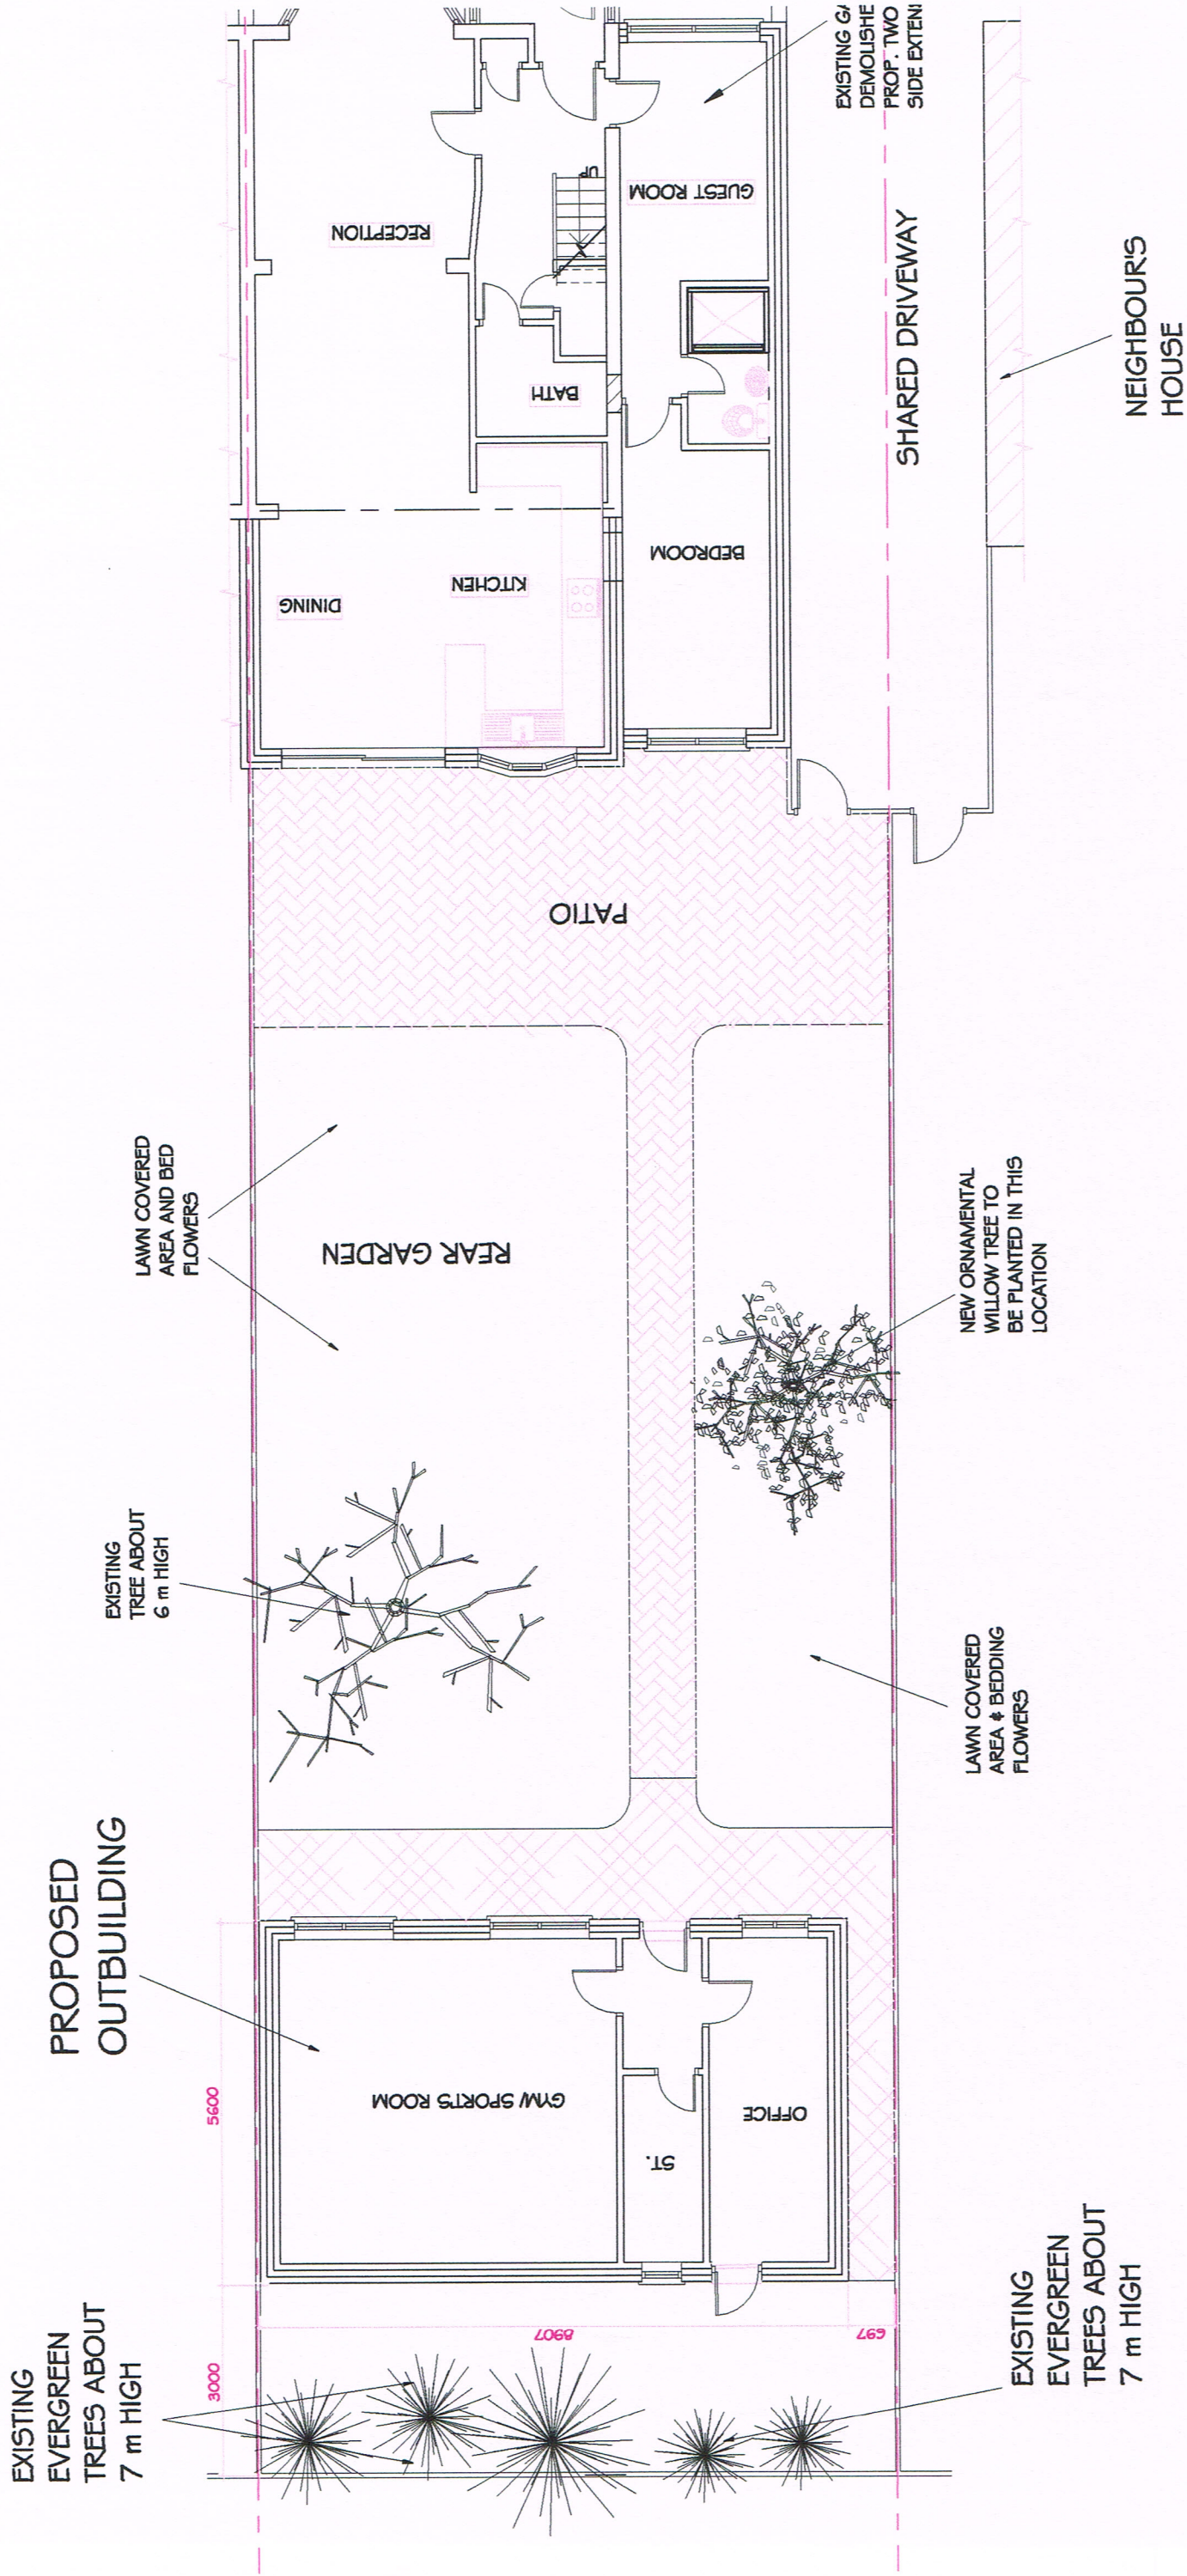


PROPOSED LANDSCAPING AND
OUTBUILDING LOCATION PLAN


SCALE 1 : 100

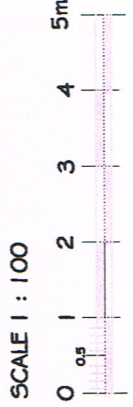


	Job	121 Windsor Avenue, Uxbridge, UB10 9AY			Date	Revision
	Client	Proposed Outbuilding				
	Owner	Mr Omar Ahmad				
	Drawing	Proposed Site Plan				
	Drawn	S Emran				
	Checked					
	Date	February 2024	Scale	1 : 100 @ A3	Draw No.	696/23/01B

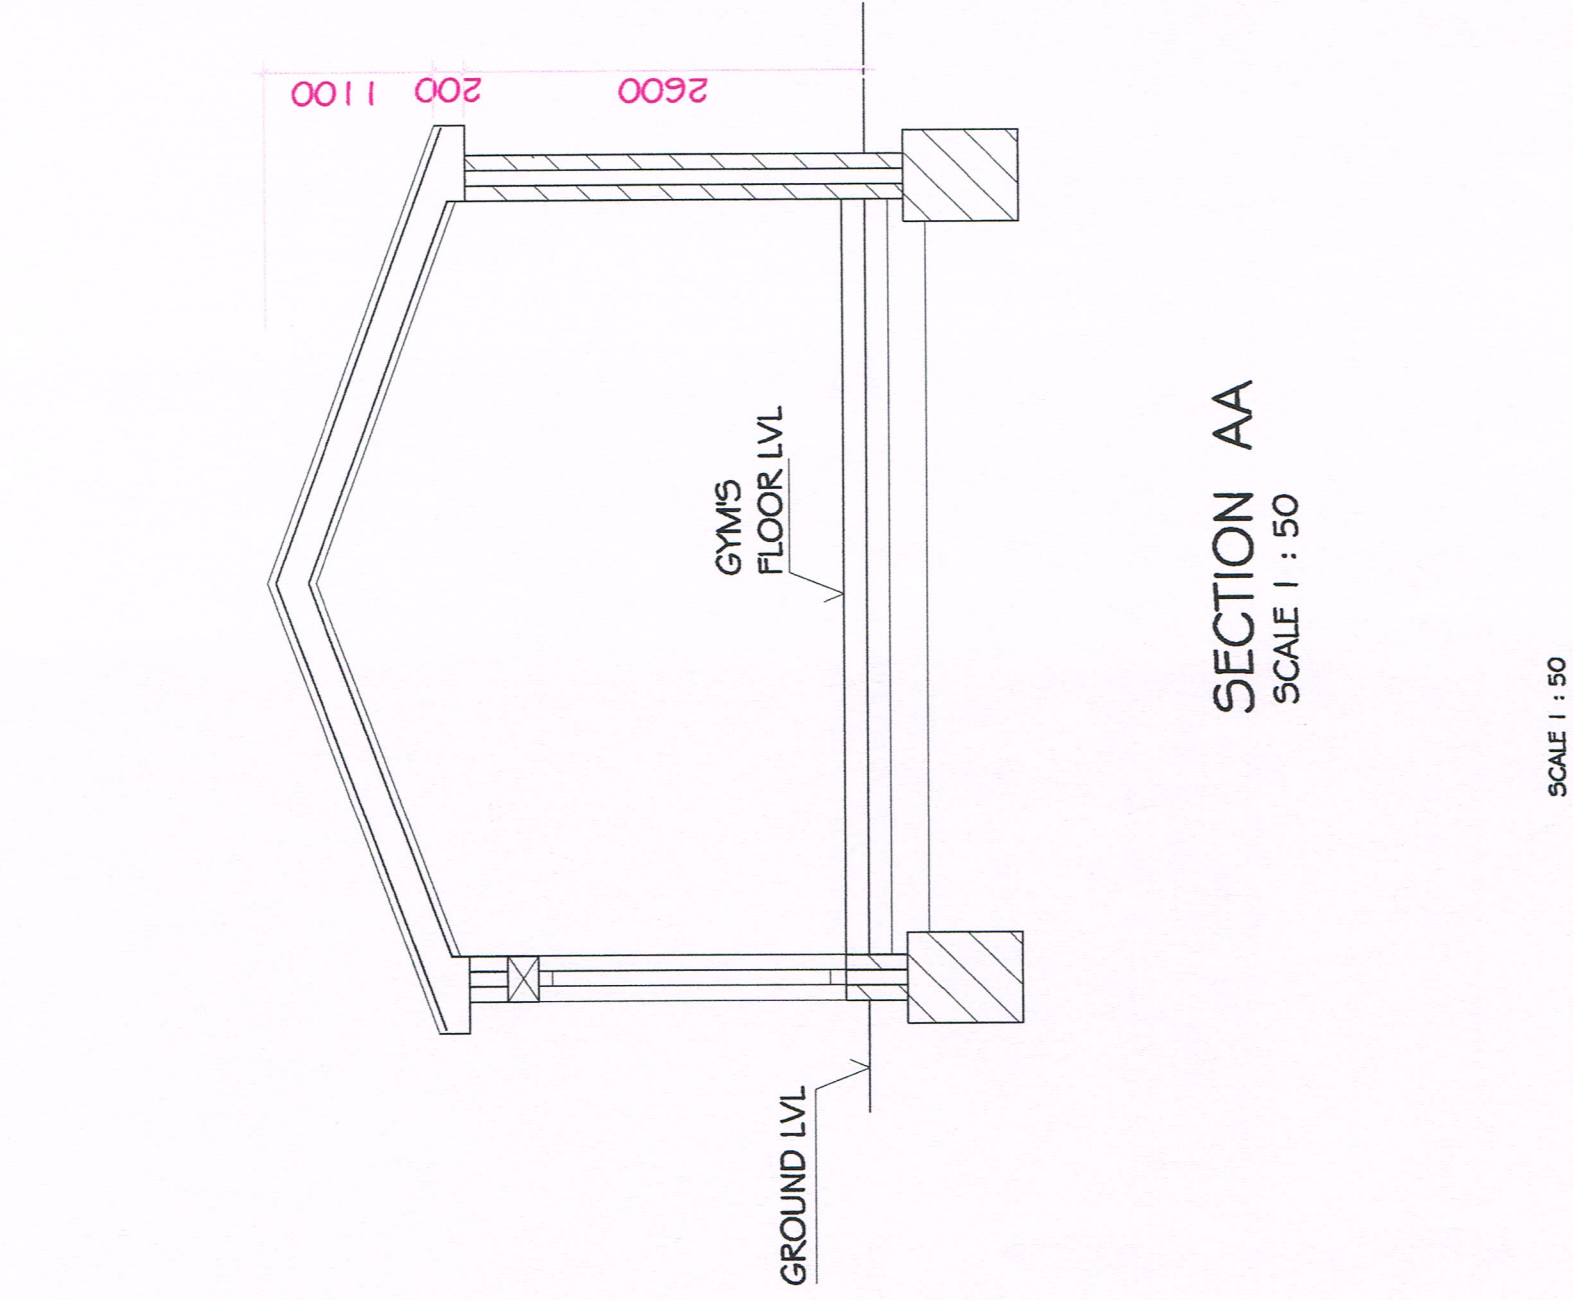


PROPOSED FLOOR PLAN
SCALE 1 : 50

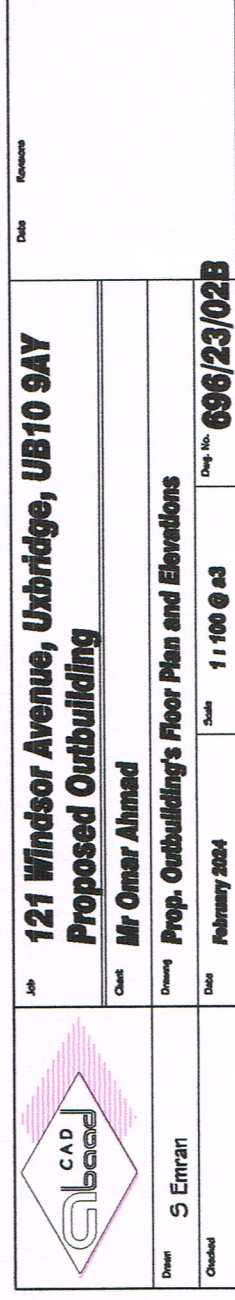

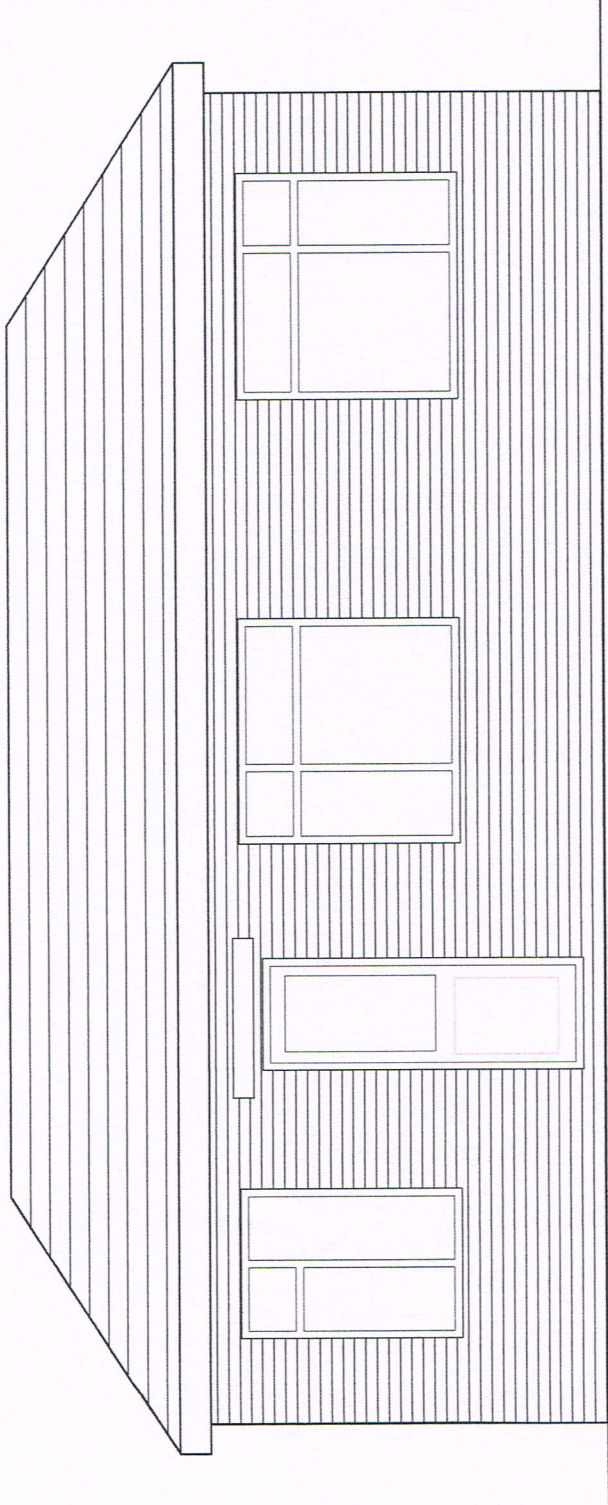


PROPOSED FRONT ELEVATION
SCALE 1 : 50

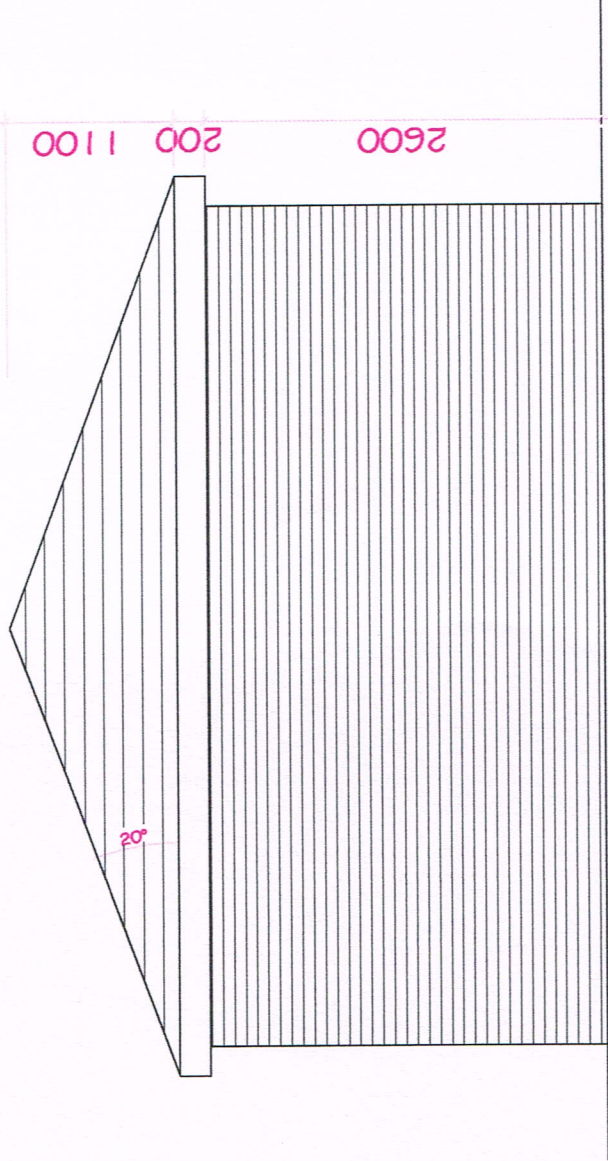


PROPOSED SIDE ELEVATION
SCALE 1 : 50




	Job	121 Windsor Avenue, Uxbridge, UB10 9AY			Date	Revisions
	Client	Proposed Outbuilding				
	Designer	Mr Omar Ahmad				
	Checker	Proposed Elevations				
Drawn	S Emran	Date	January 2024	Scale	1 : 100 @ a3	Drawn No.
Checked						696/23/03B

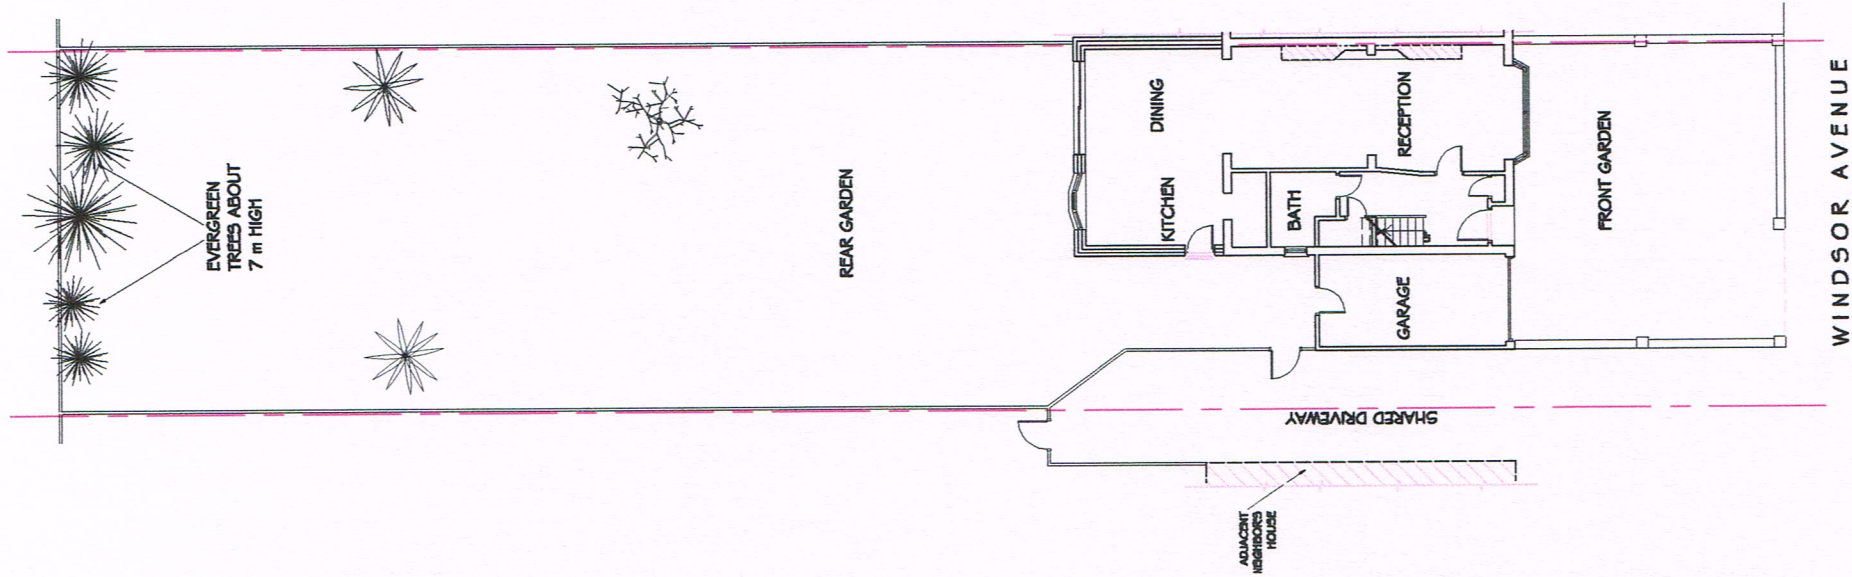

EXISTING SITEPLAN
SCALE 1 : 200

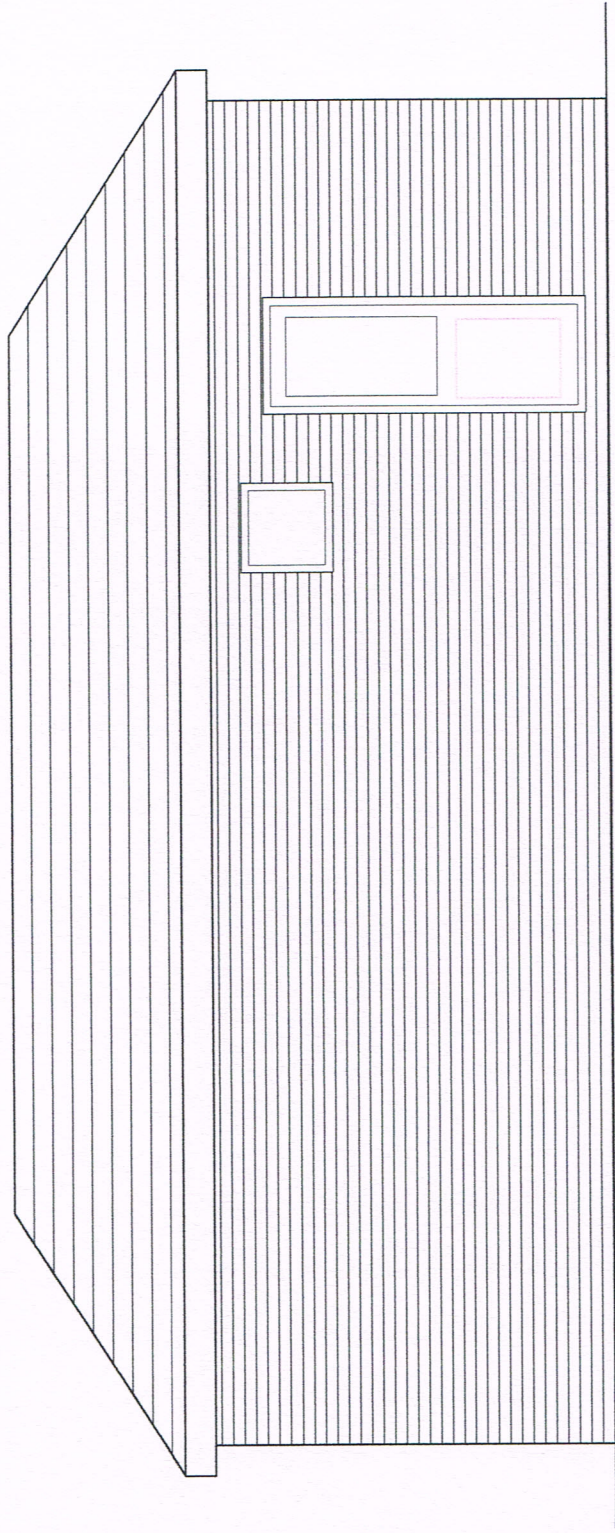

PROPOSED REAR ELEVATION
SCALE 1 : 50

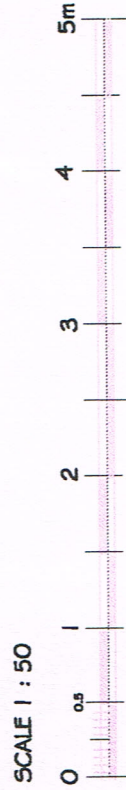

	Job	121 Windsor Avenue, UB10 9AY			Date	Revised
		Proposed Outbuilding				
	Client	Mr Omar Ahmad				
	Drawing	Existing Site Plan and Prop. Elevation				
Drawn	S Emran		Scale	1 : 100 @ a3		Draw No.
Checked			Date	January 2024		696/23/04B