



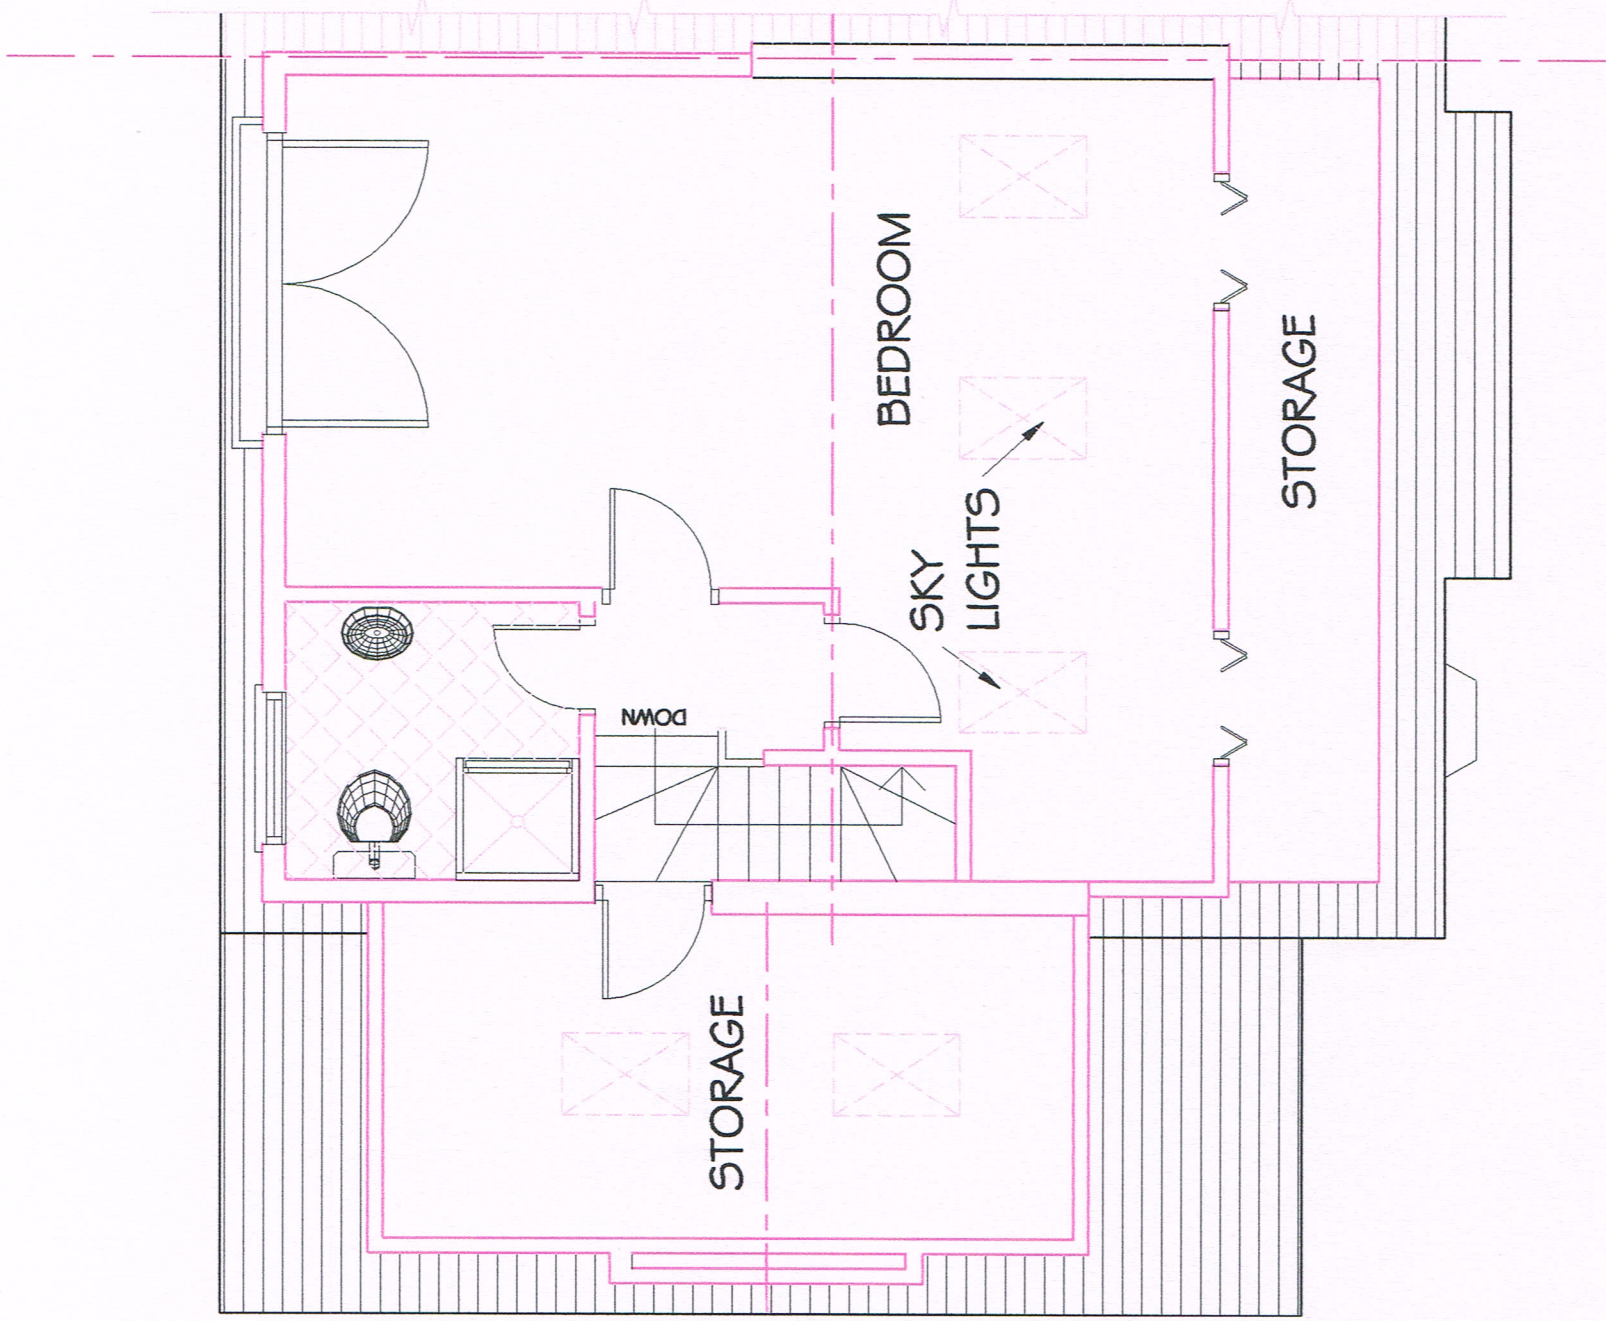


EXISTING SECOND F PLAN
SCALE 1 : 50

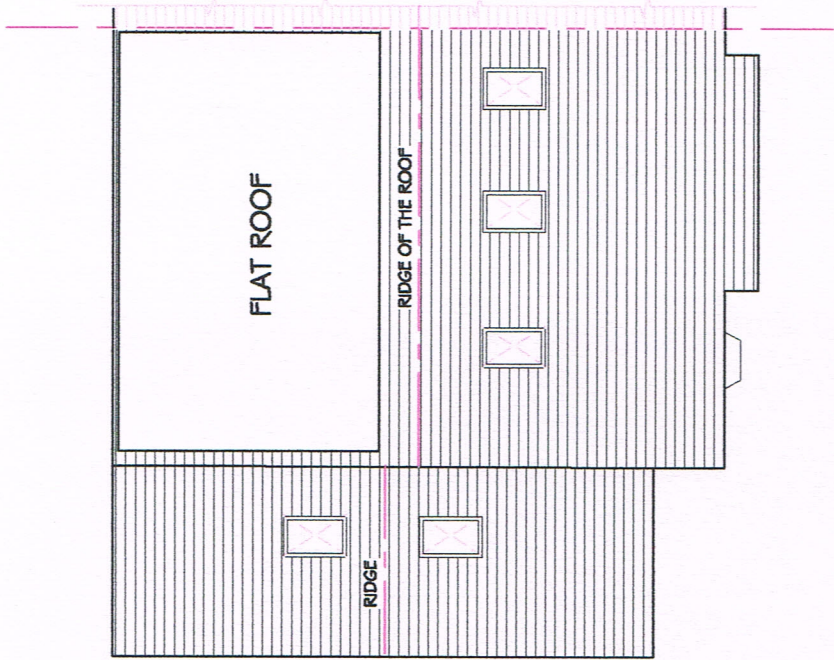

EXISTING ROOF PLAN
SCALE 1 : 100

SCALE 1 : 100

 

Drawn
S Emran

Checked

	Job	121 Windsor Avenue, UB10 9AY			Date	Revisions
	Client	Roof Conversions				
	Drawing	Mr Omar Ahmad				
		Existing Second Floor Plan and Roof Plan				
	Date	Oct 2024	Scale	1 : 100 @ a3	Dwg No.	696/23/051