




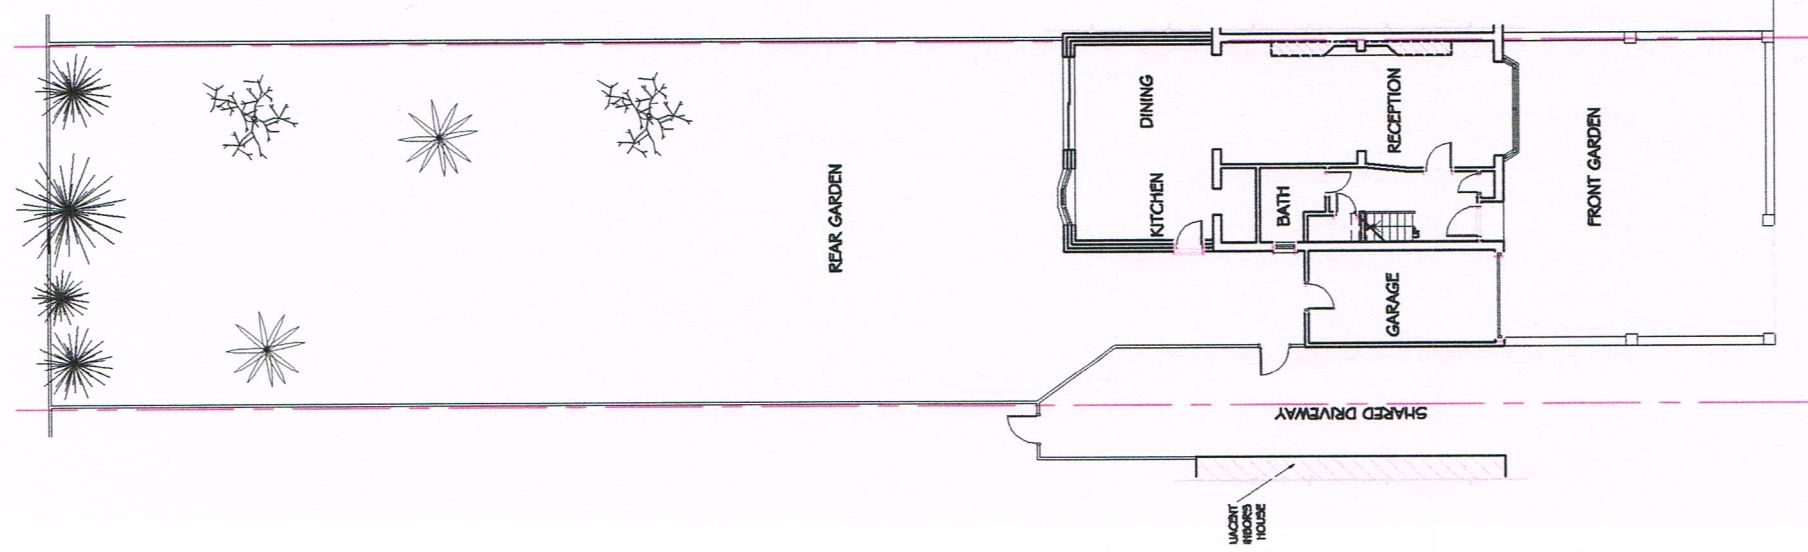

PRE-EXISTING SITEPLAN
SCALE 1 : 200

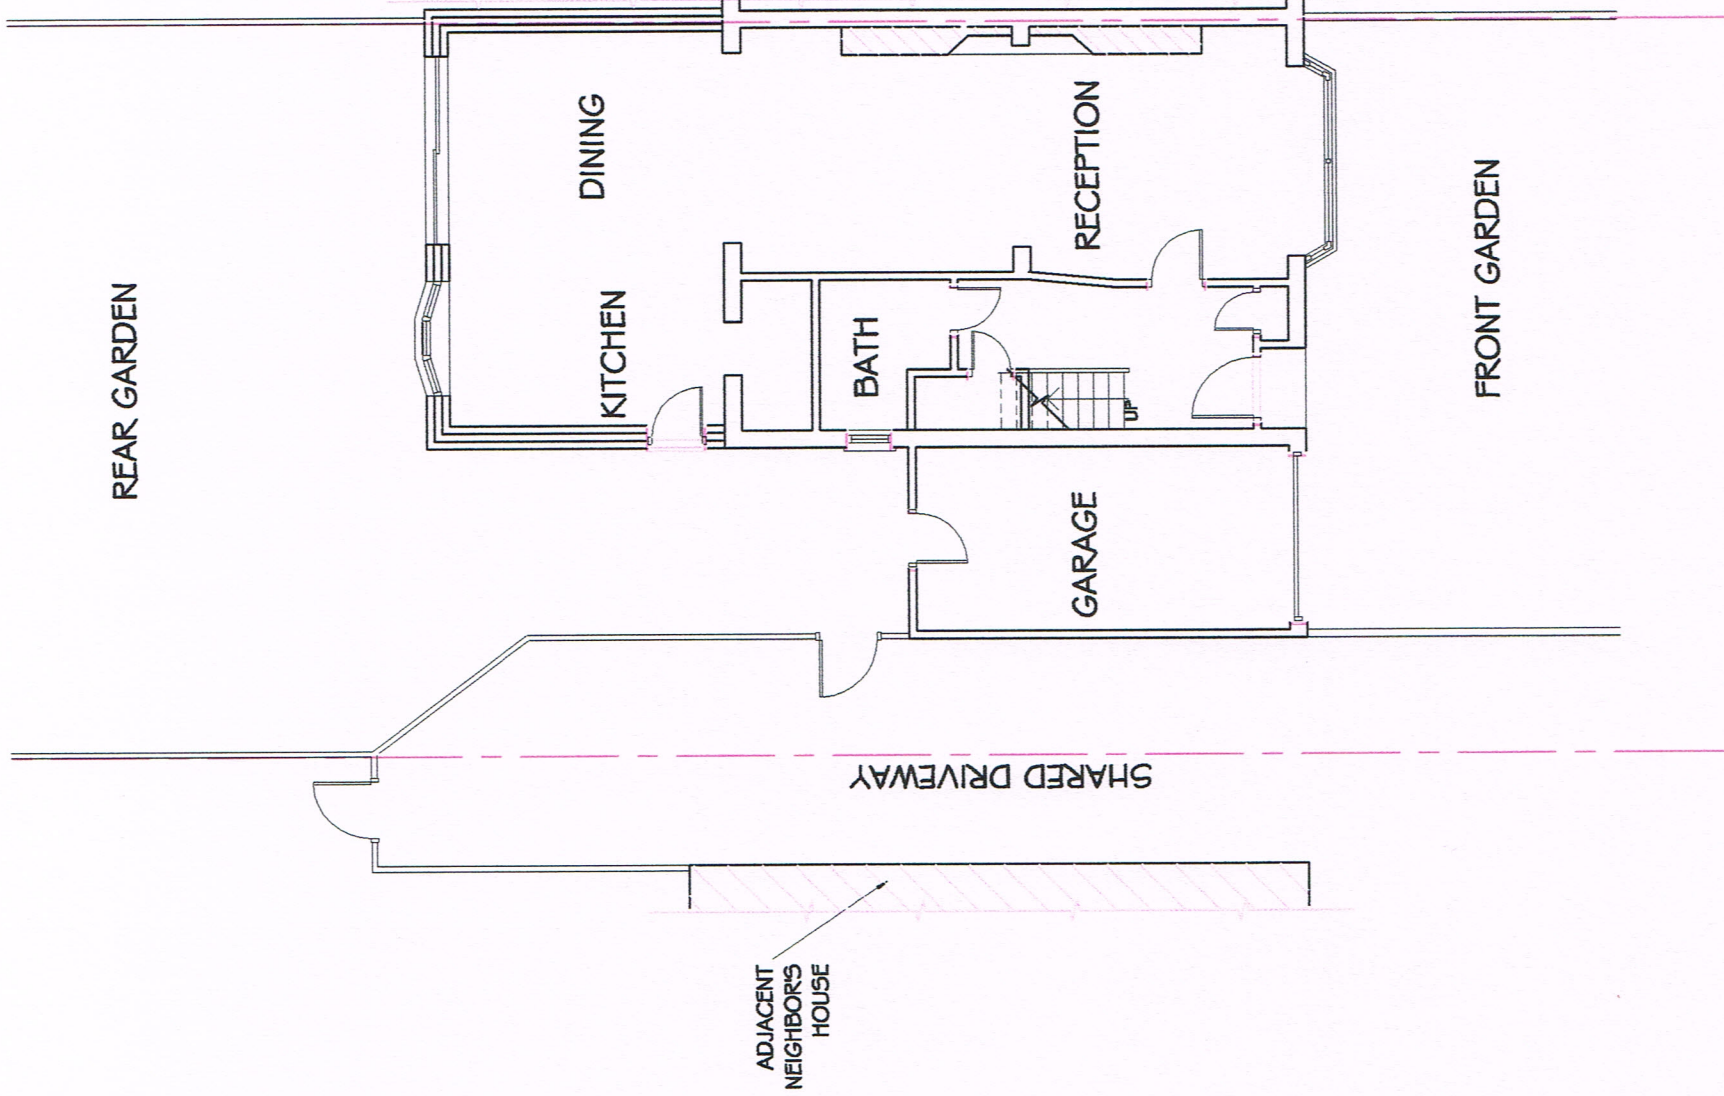



PRE-EXISTING GROUND F PLAN
SCALE 1 : 100

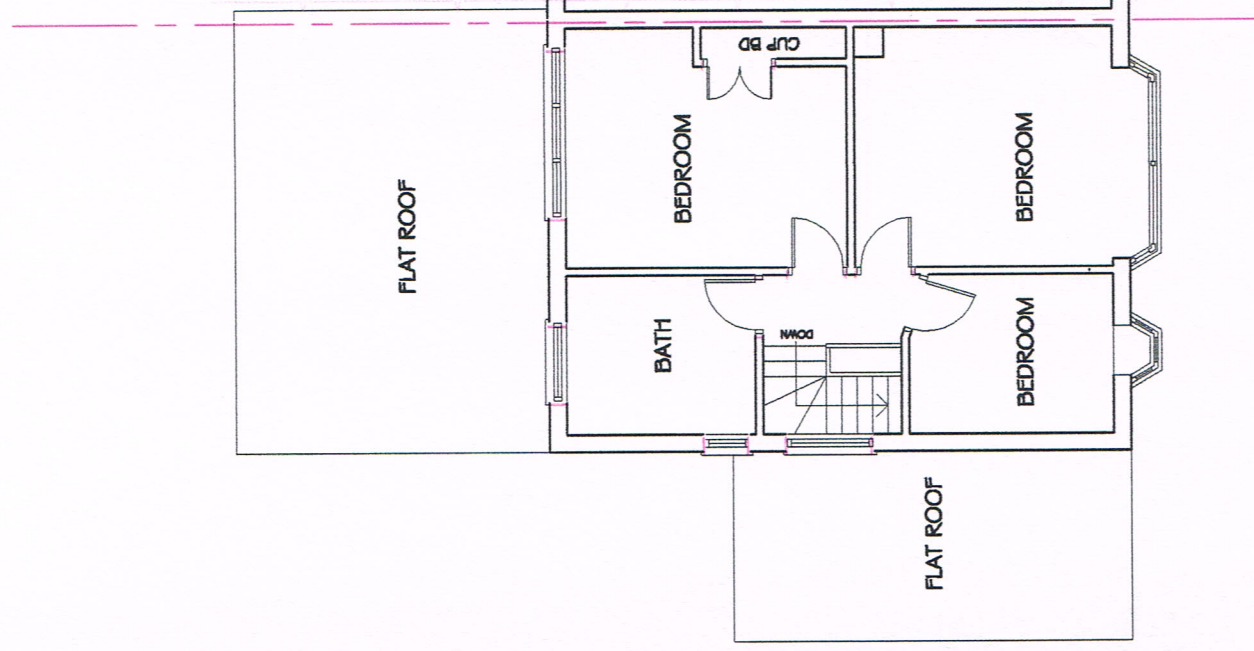


PRE-EXISTING FIRST F PLAN
SCALE 1 : 100


WINDSOR AVENUE

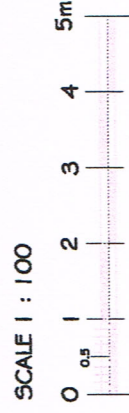

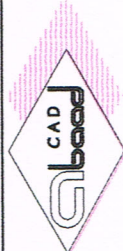
	Job			Date		
	121 Windsor Avenue, Uxbridge, UB10 9AY			Reference		
	To Legalise 2 Storey Side Ext. Roof, Front Ext.					
	Mr Omar Ahmad					
Drawn	S Emran			Client		
Checked				Drawing	Pre-Existing Floor Plans and Siteplan	
				Date	November 2023	Dwg. No. 696/23/01D
				Scale	1 : 100 @ a3	

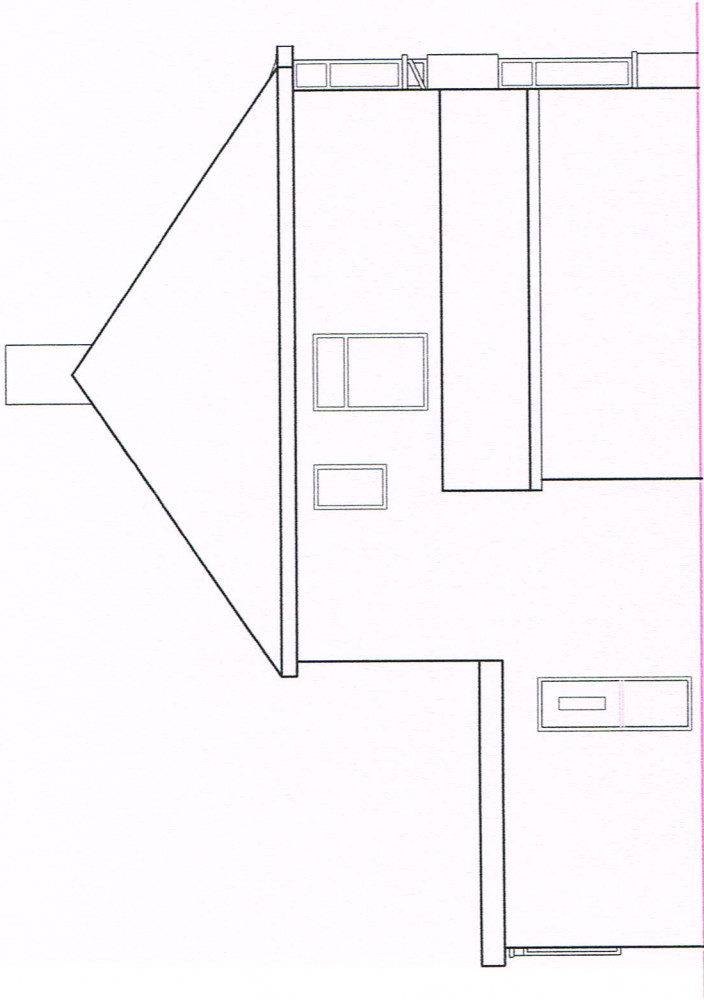


PRE-EXISTING L SIDE ELEVATION
SCALE 1 : 100

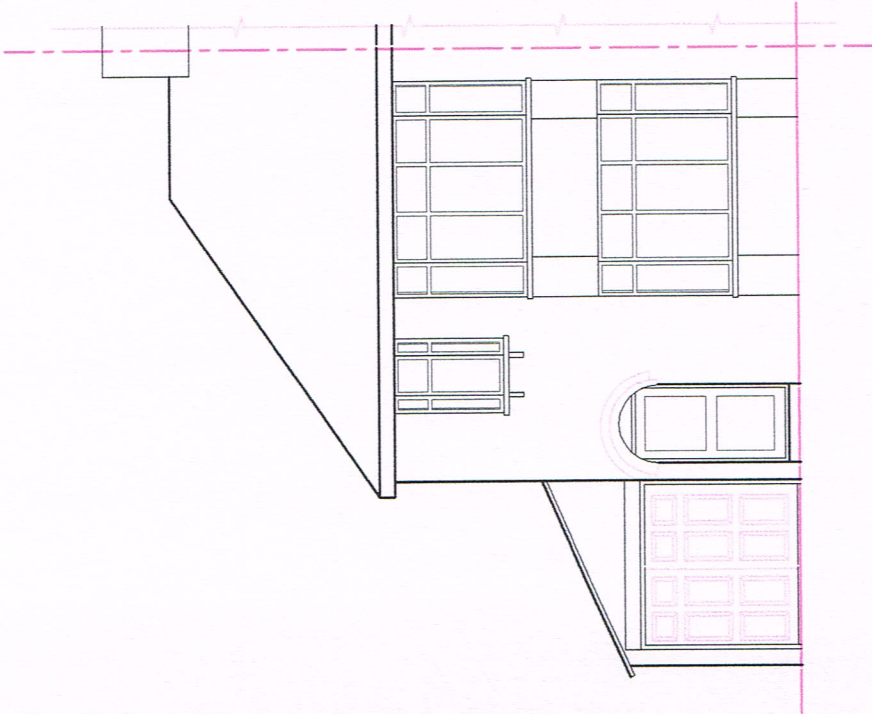


PRE-EXISTING FRONT ELEVATION
SCALE 1 : 100

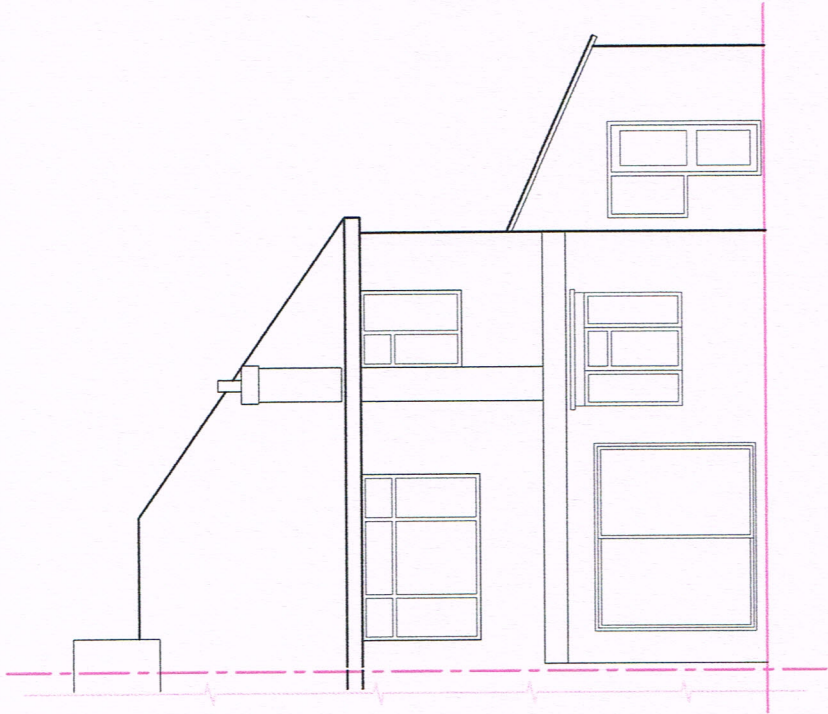


PRE-EXISTING REAR ELEVATION
SCALE 1 : 100

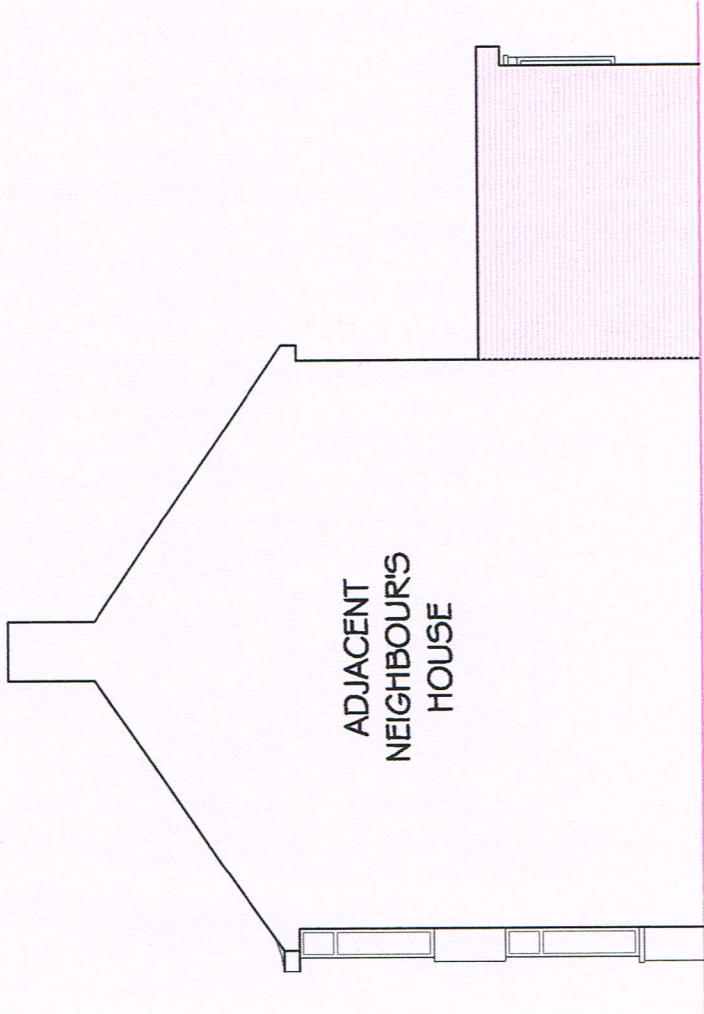

PRE-EXISTING R SIDE ELEVATION
SCALE 1 : 100

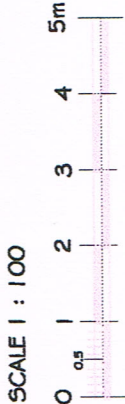


	Job	121 Windsor Avenue, Uxbridge, UB10 9AY To Legalise 2 Storey Side Ext. Roof, Front Ext.				Elevations
	Client	Mr Omar Ahmed				
	Drawing	Pre-Existing Elevations				
	Drawn	S Emran				
Checked	Date	November 2023	Scale	1 : 100 @ a3	Draw. No.	696/23/02D

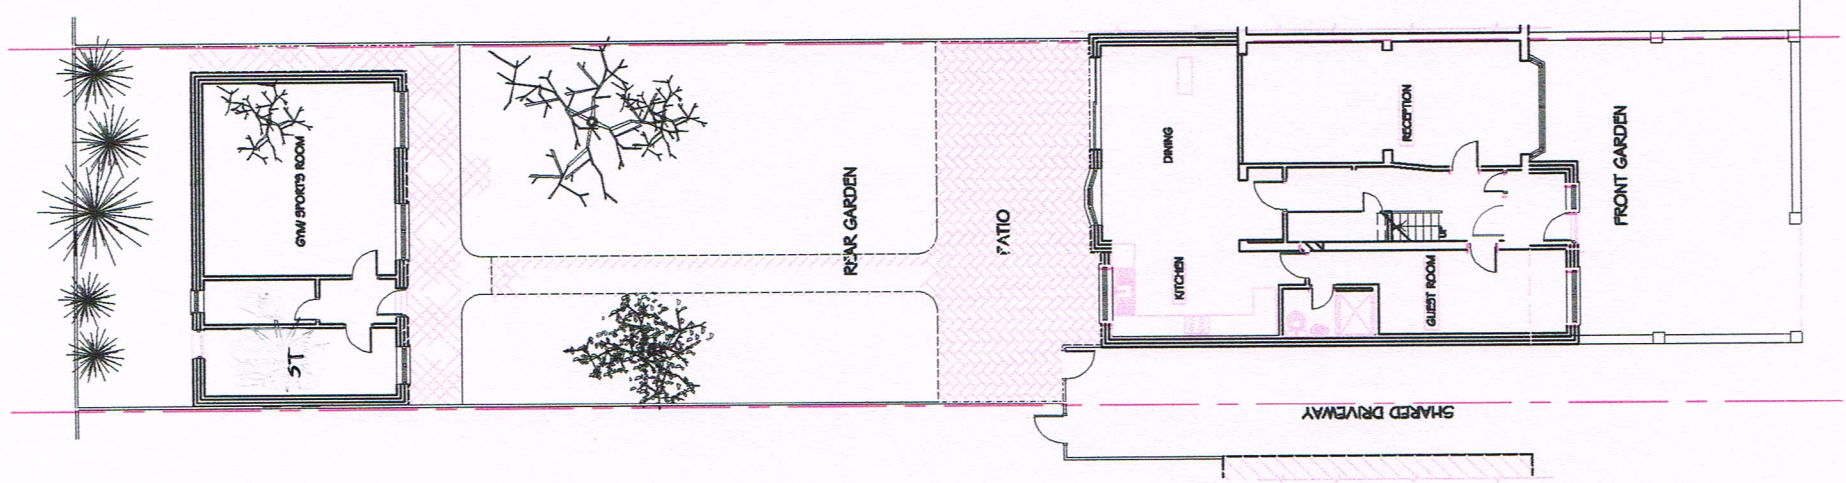


WINDSOR AVENUE


EXISTING SITE PLAN
SCALE 1 : 200

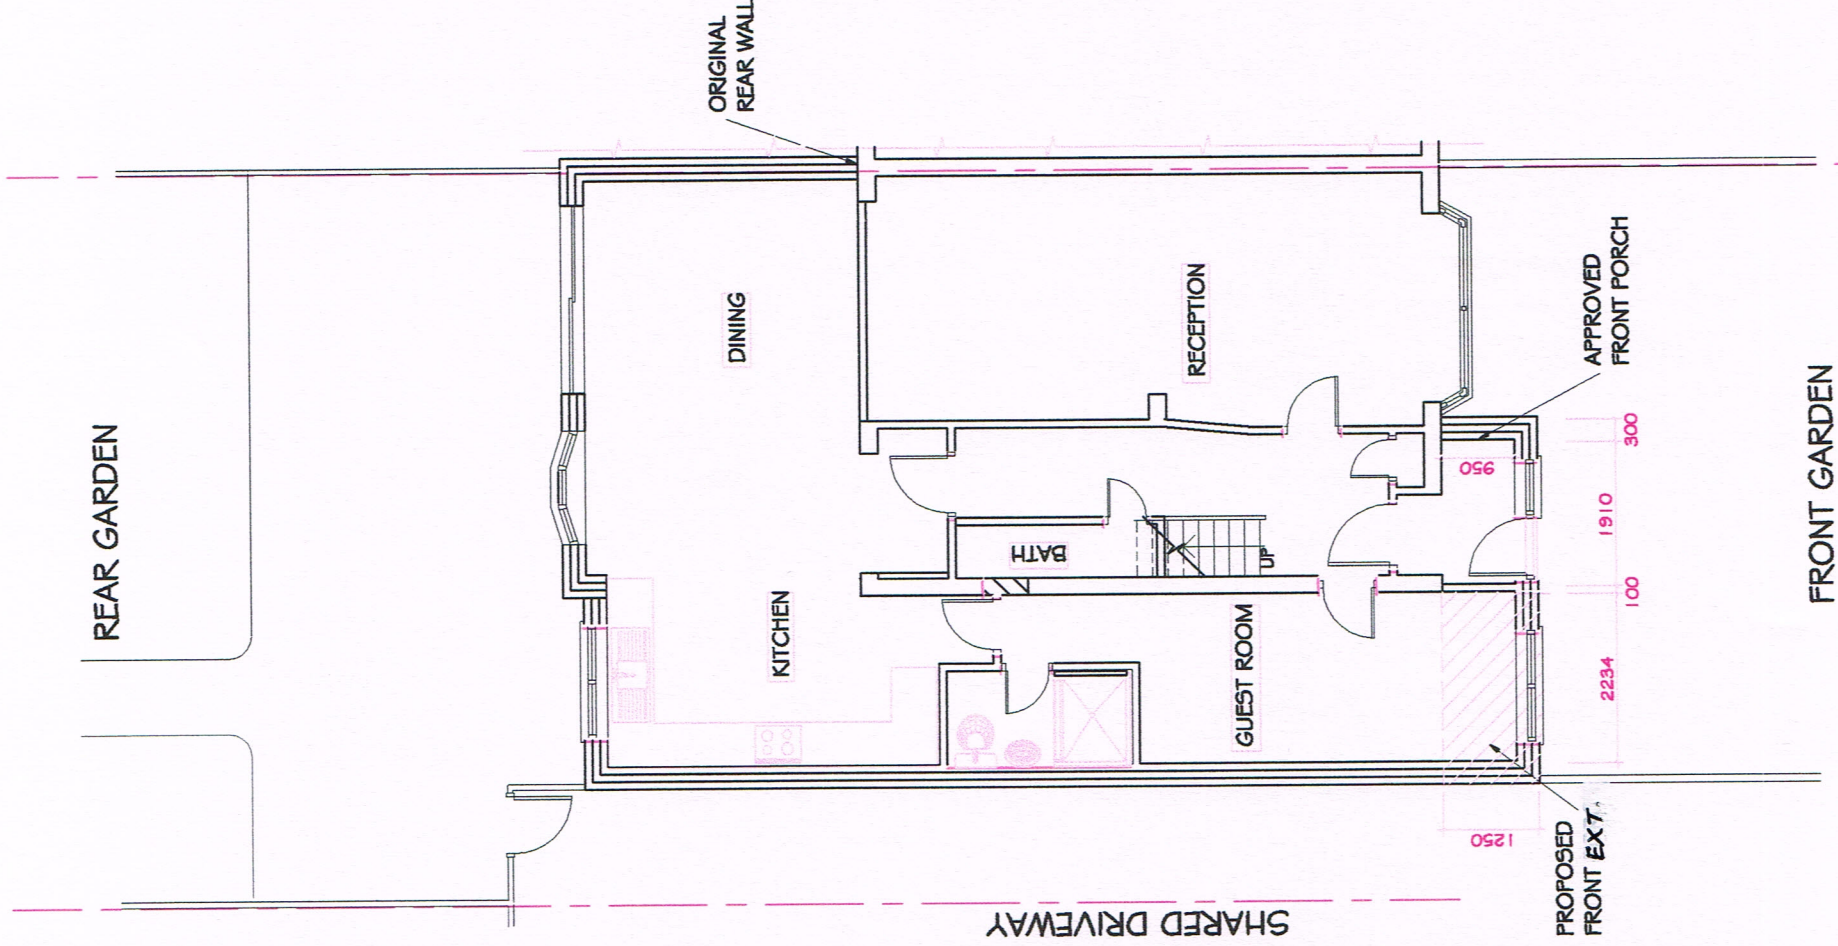


EXISTING GROUND F PLAN
SCALE 1 : 100

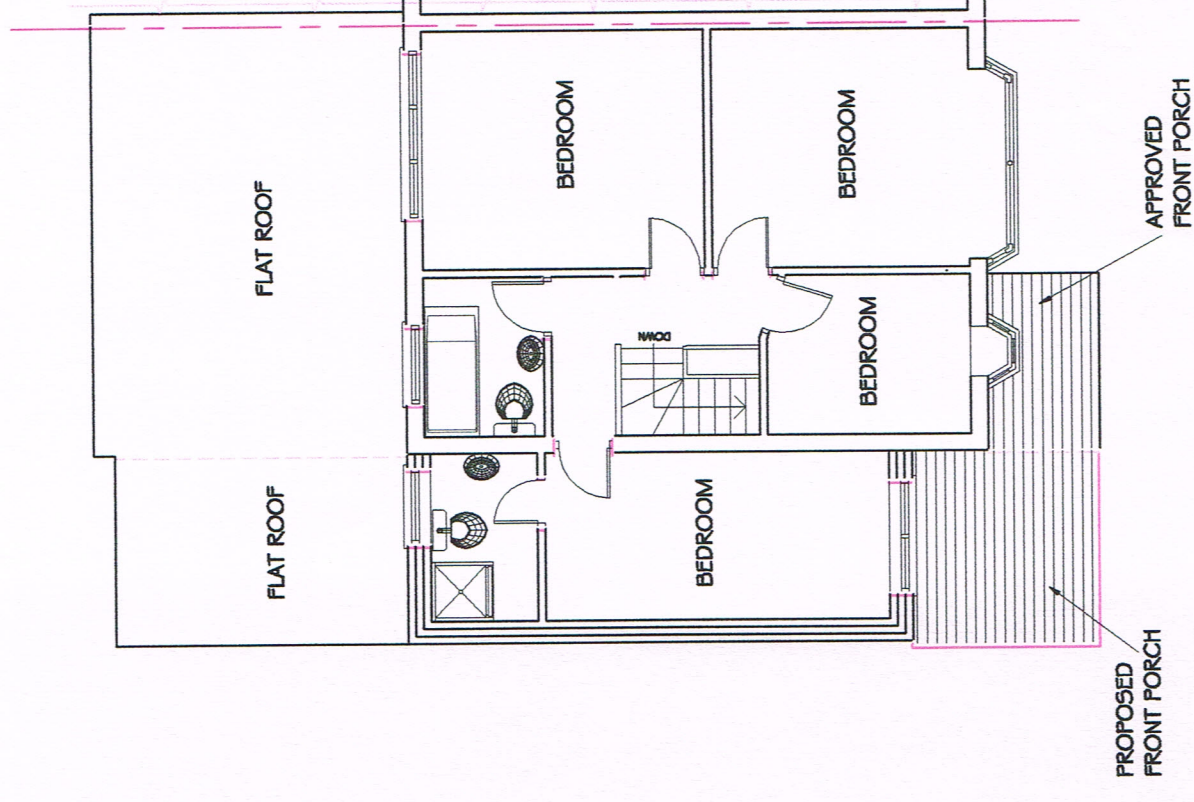


EXISTING FIRST F PLAN
SCALE 1 : 100

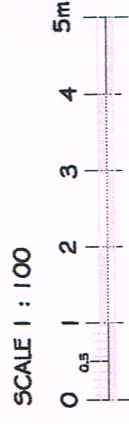


	Job	121 Windsor Avenue, Uxbridge, UB10 9AY To Legalise 2 Storey Side Ext. Roof, Front Ext.		
	Client	Mr Omar Ahmed		
	Drawing	Existing Floor Plans and Site Plan		
	Date	July 2024	Scale	1 : 100 @ A3
Drawn	S Emran		Dwg No.	696/23/03D
Checked				

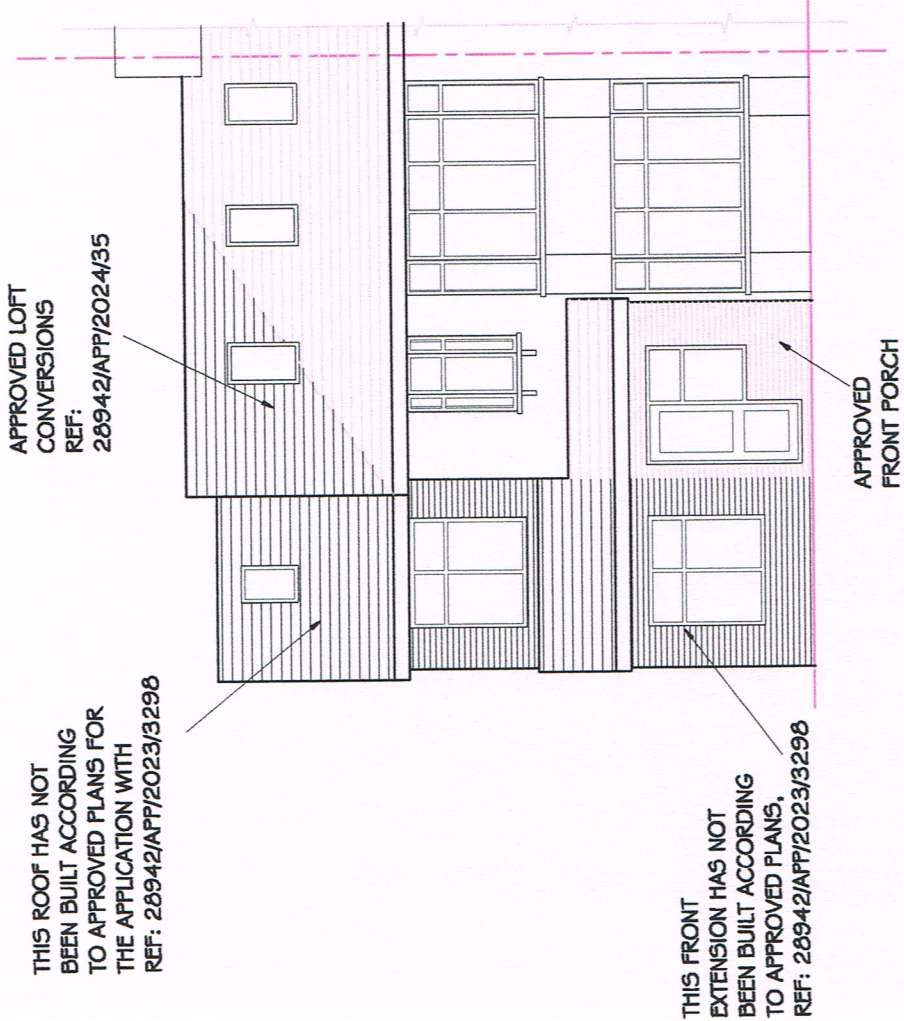


EXISTING FRONT ELEVATION
SCALE 1 : 100

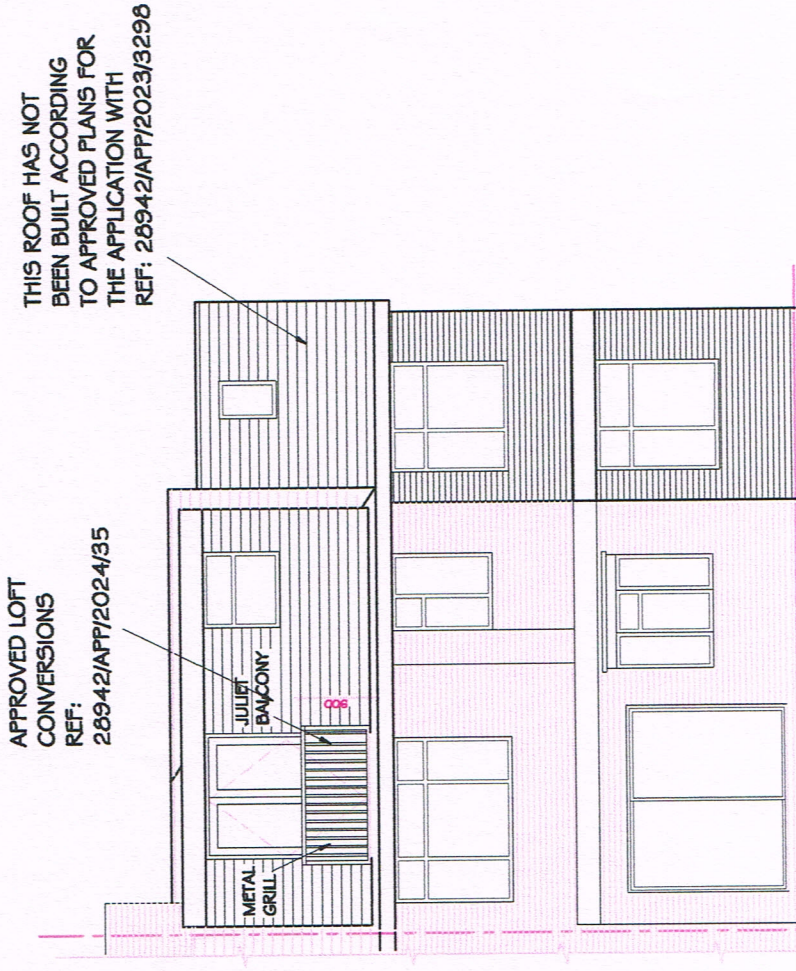

EXISTING REAR ELEVATION
SCALE 1 : 100

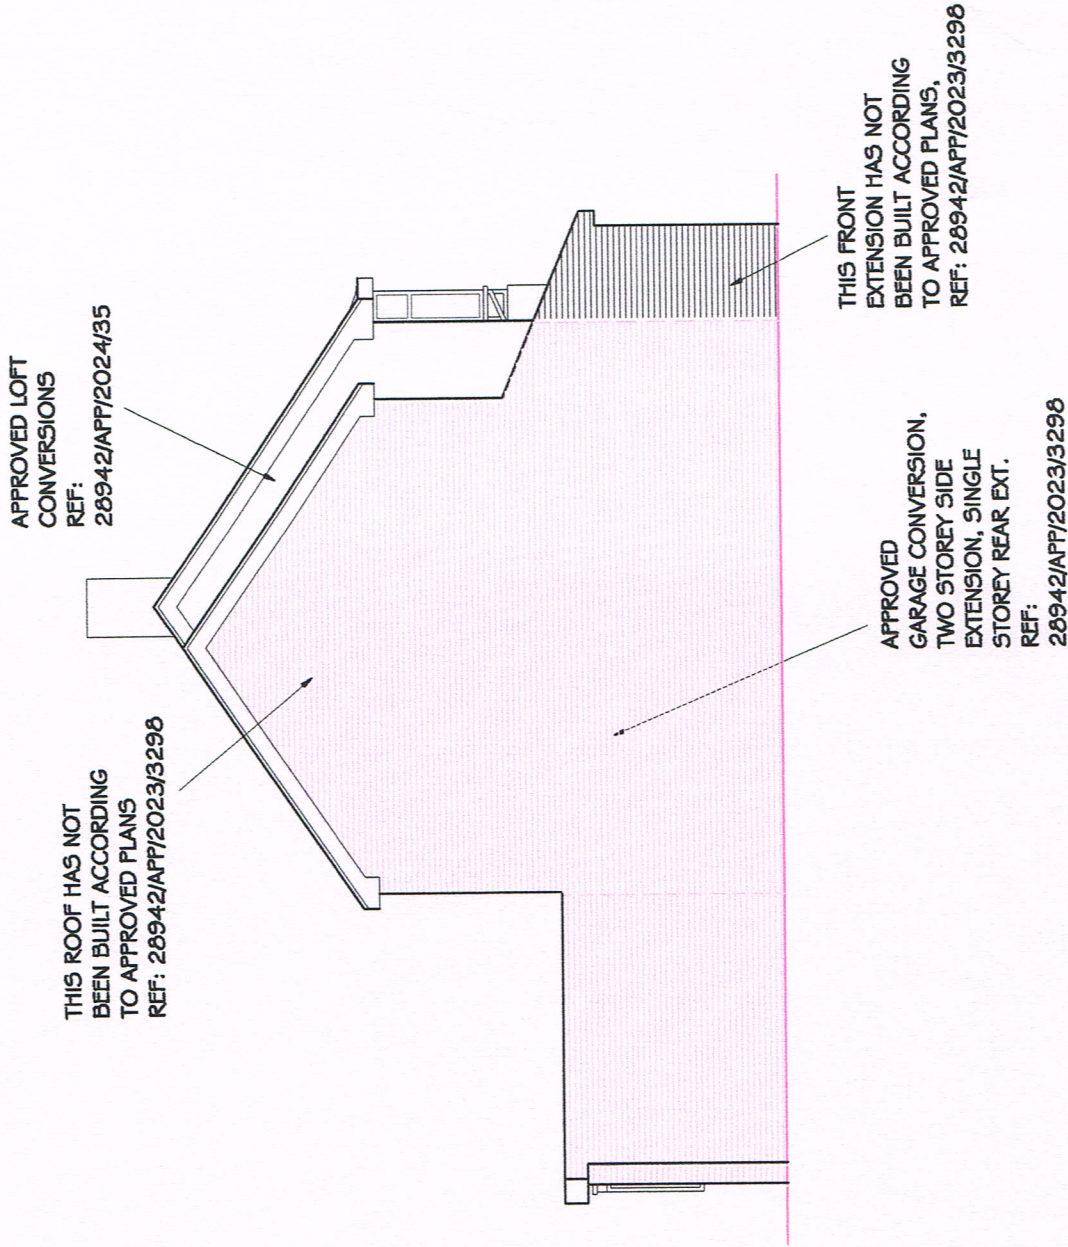

EXISTING L SIDE ELEVATION
SCALE 1 : 100

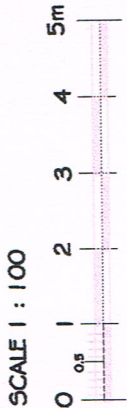

	121 Windsor Avenue, Uxbridge, UB10 9AY			
	To Legalise 2 Storey Side Ext. Roof, Front Ext.			
	Mr Omar Ahmed			
	Existing Elevations			
Drawn	5 Emran	Scale	1 : 100 @ A3	Proj No
Checked		Date	July 2024	696/23/04D