



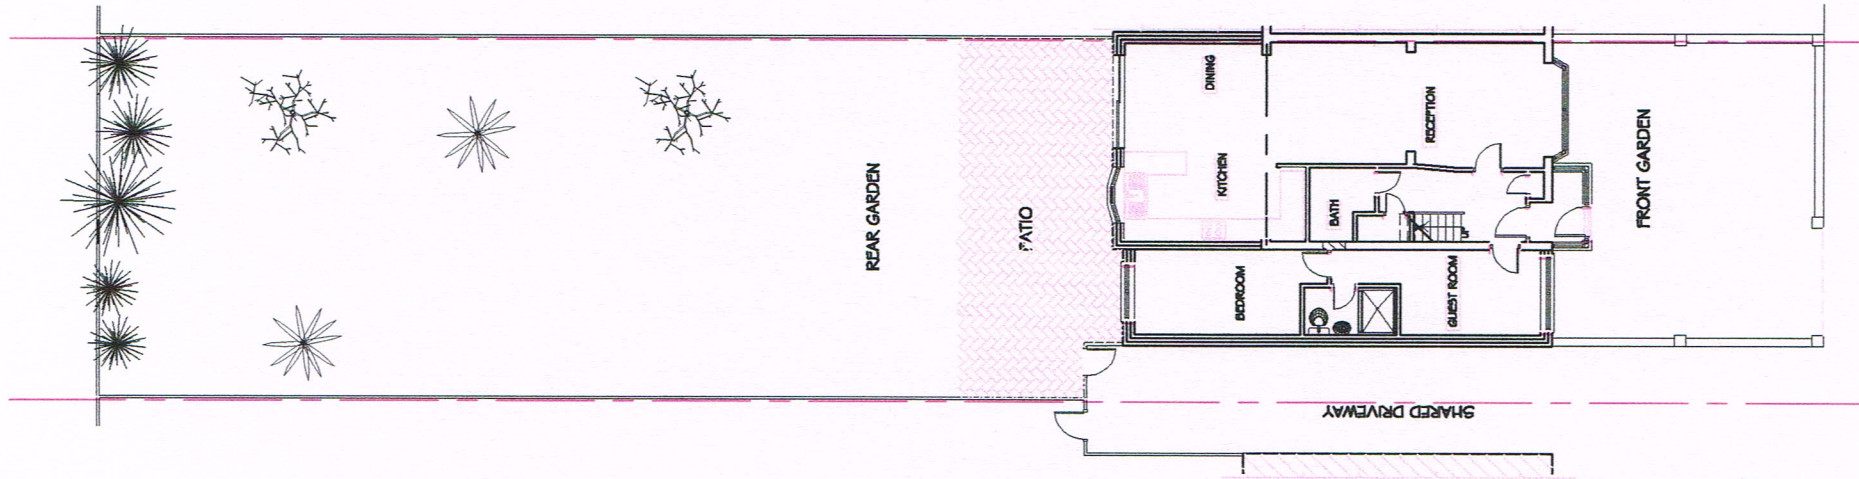


WINDSOR AVENUE


EXISTING SITE PLAN
SCALE 1 : 200

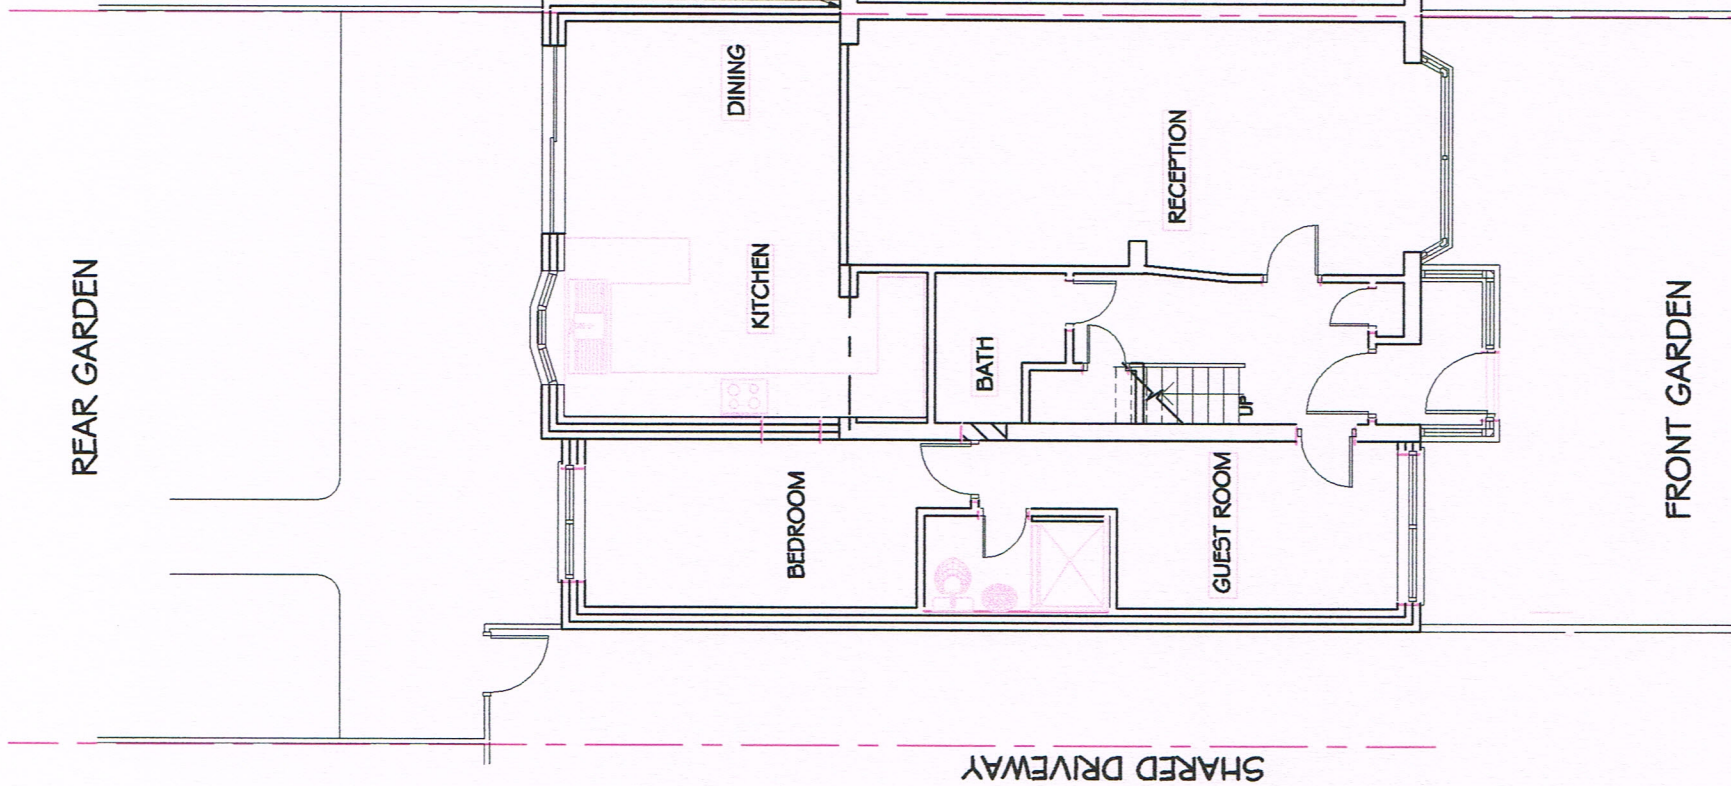


EXISTING GROUND F PLAN
SCALE 1 : 100

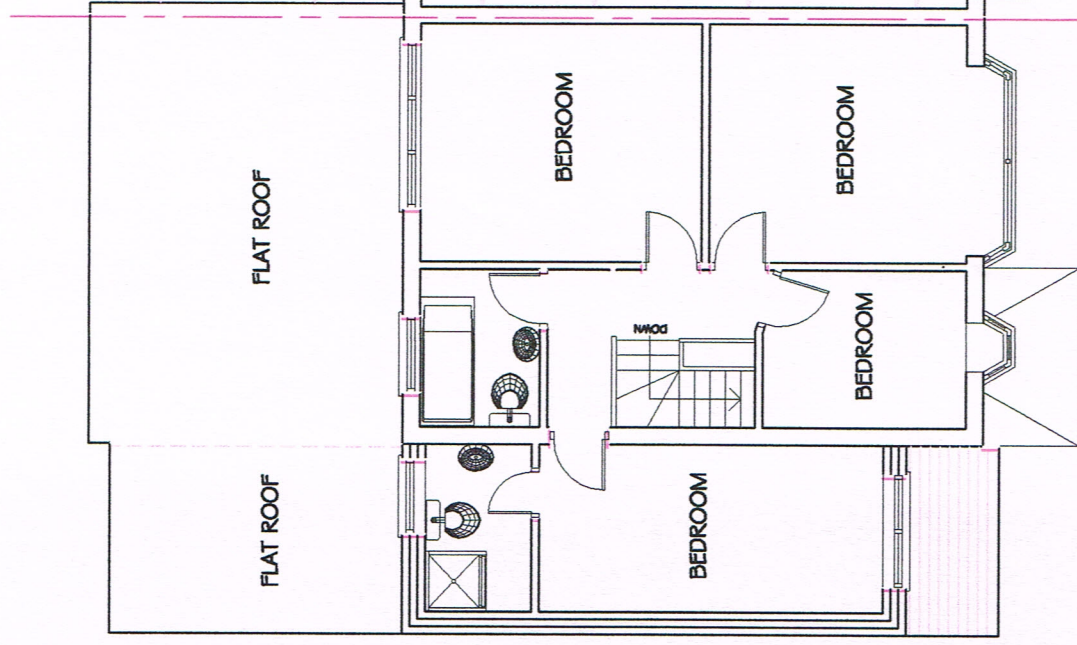


EXISTING FIRST F PLAN
SCALE 1 : 100

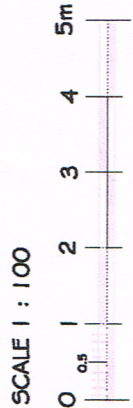


	Job	121 Windsor Avenue, Uxbridge, UB10 9AY		
	Client	First Floor Rear Extension		
	Designer	Mr Omar Ahmad	Drawn By	696/23/01C
	Checked	Extisting Floor Plans and Site Plan	Date	March 2024
Scale		1 : 100 @ a3		

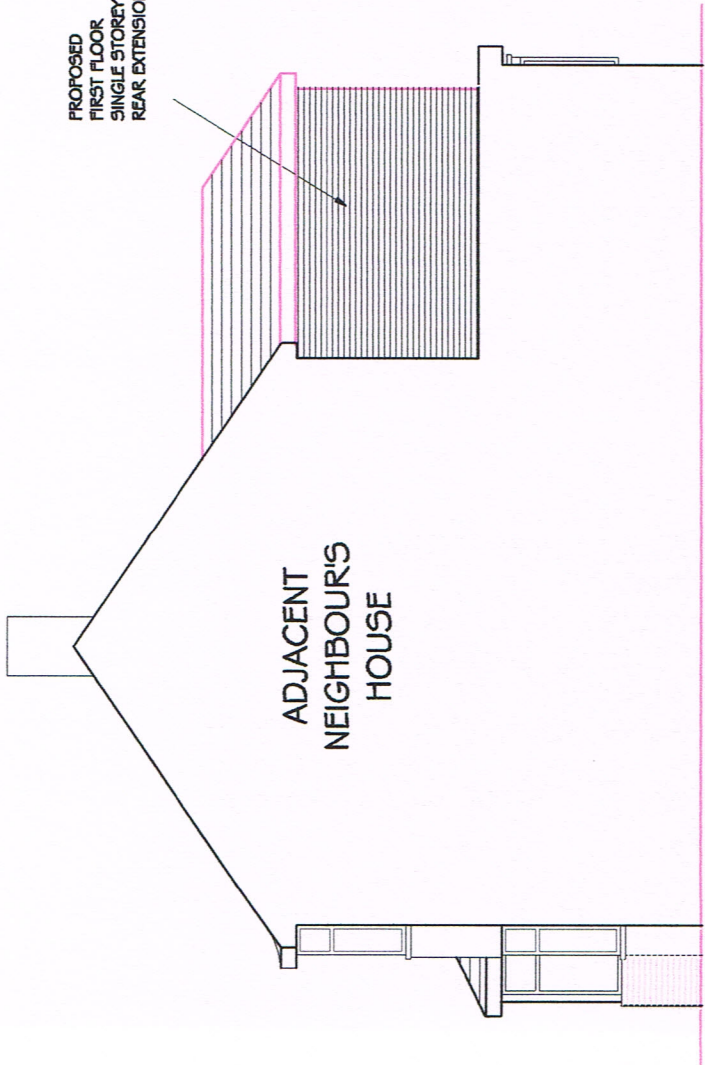


PROPOSED R SIDE ELEVATION
SCALE 1 : 100

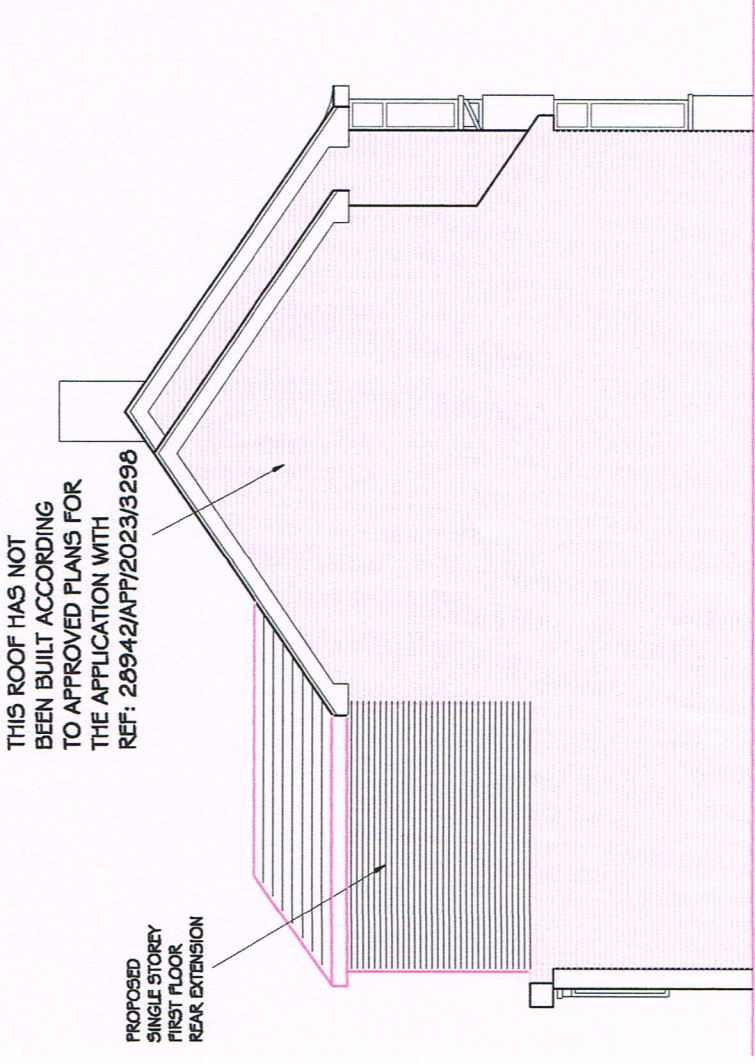


PROPOSED L SIDE ELEVATION
SCALE 1 : 100

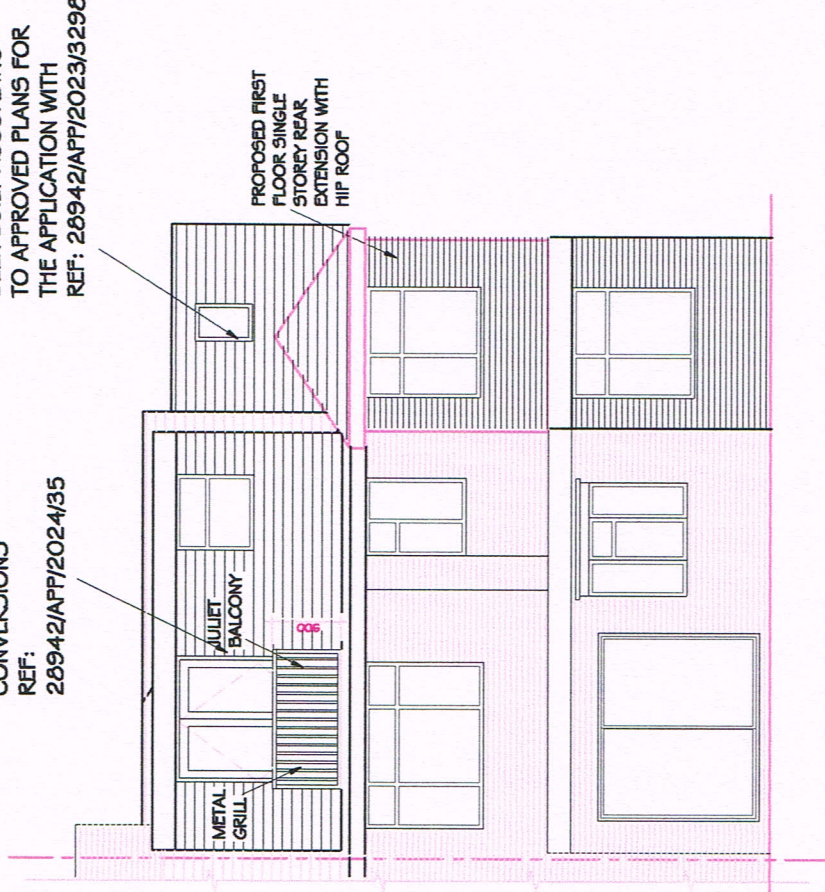

PROPOSED REAR ELEVATION
SCALE 1 : 100

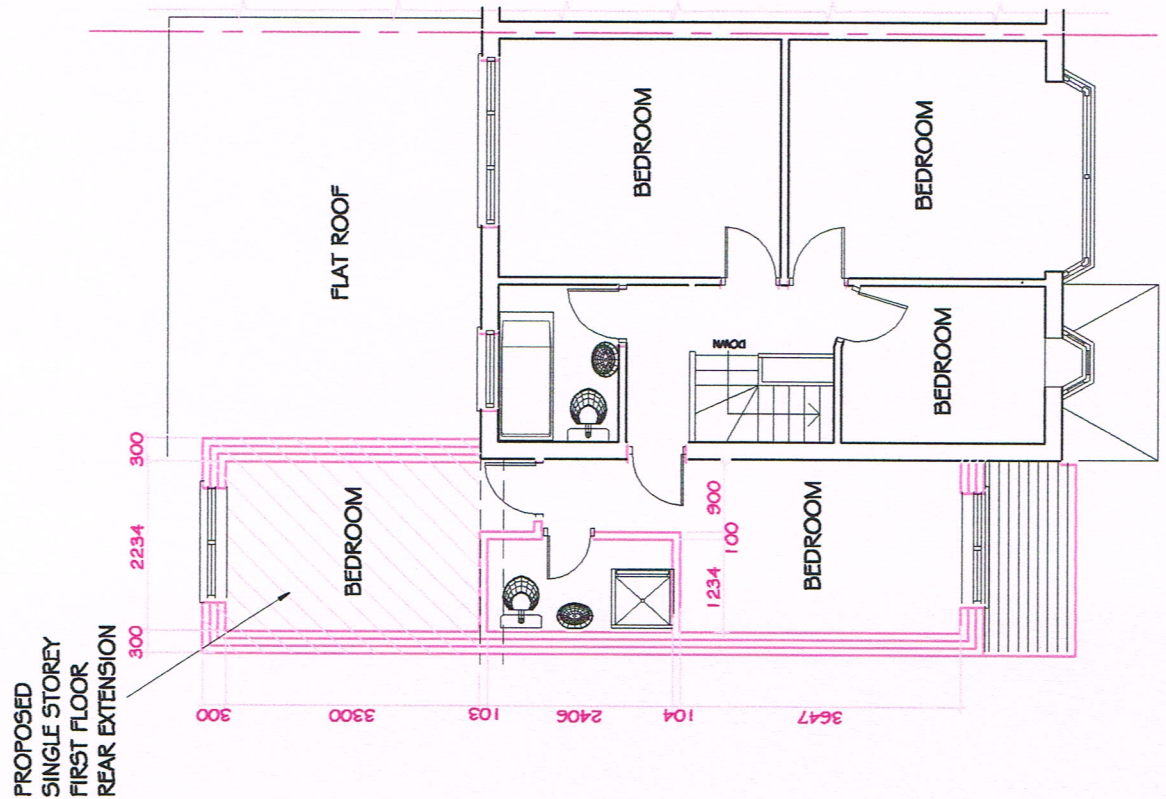

PROPOSED FIRST F PLAN
SCALE 1 : 100

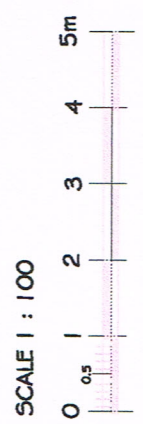

	Job	121 Windsor Avenue, UB10 9AY		
	Client	First Floor Rear Extension		
	Owner	5 Emran	Scale	1 : 100 @ a3
	Checked	5 Emran	Date	March 2024
Drawing		Proposed Floor Plan and Elevations		
Drawn		Mr Omar Ahmad		
Date		March 2024		
Drawing No.		696/23/03C		