



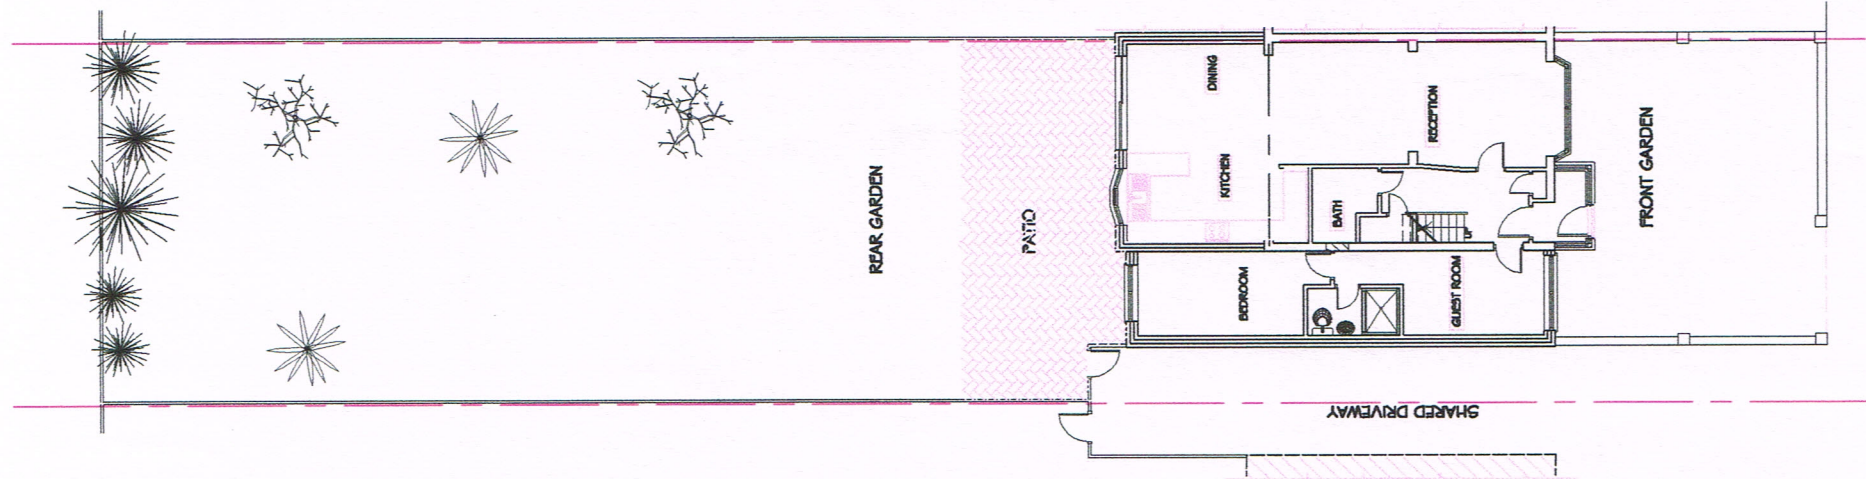


WINDSOR AVENUE


EXISTING SITE PLAN
SCALE 1 : 200

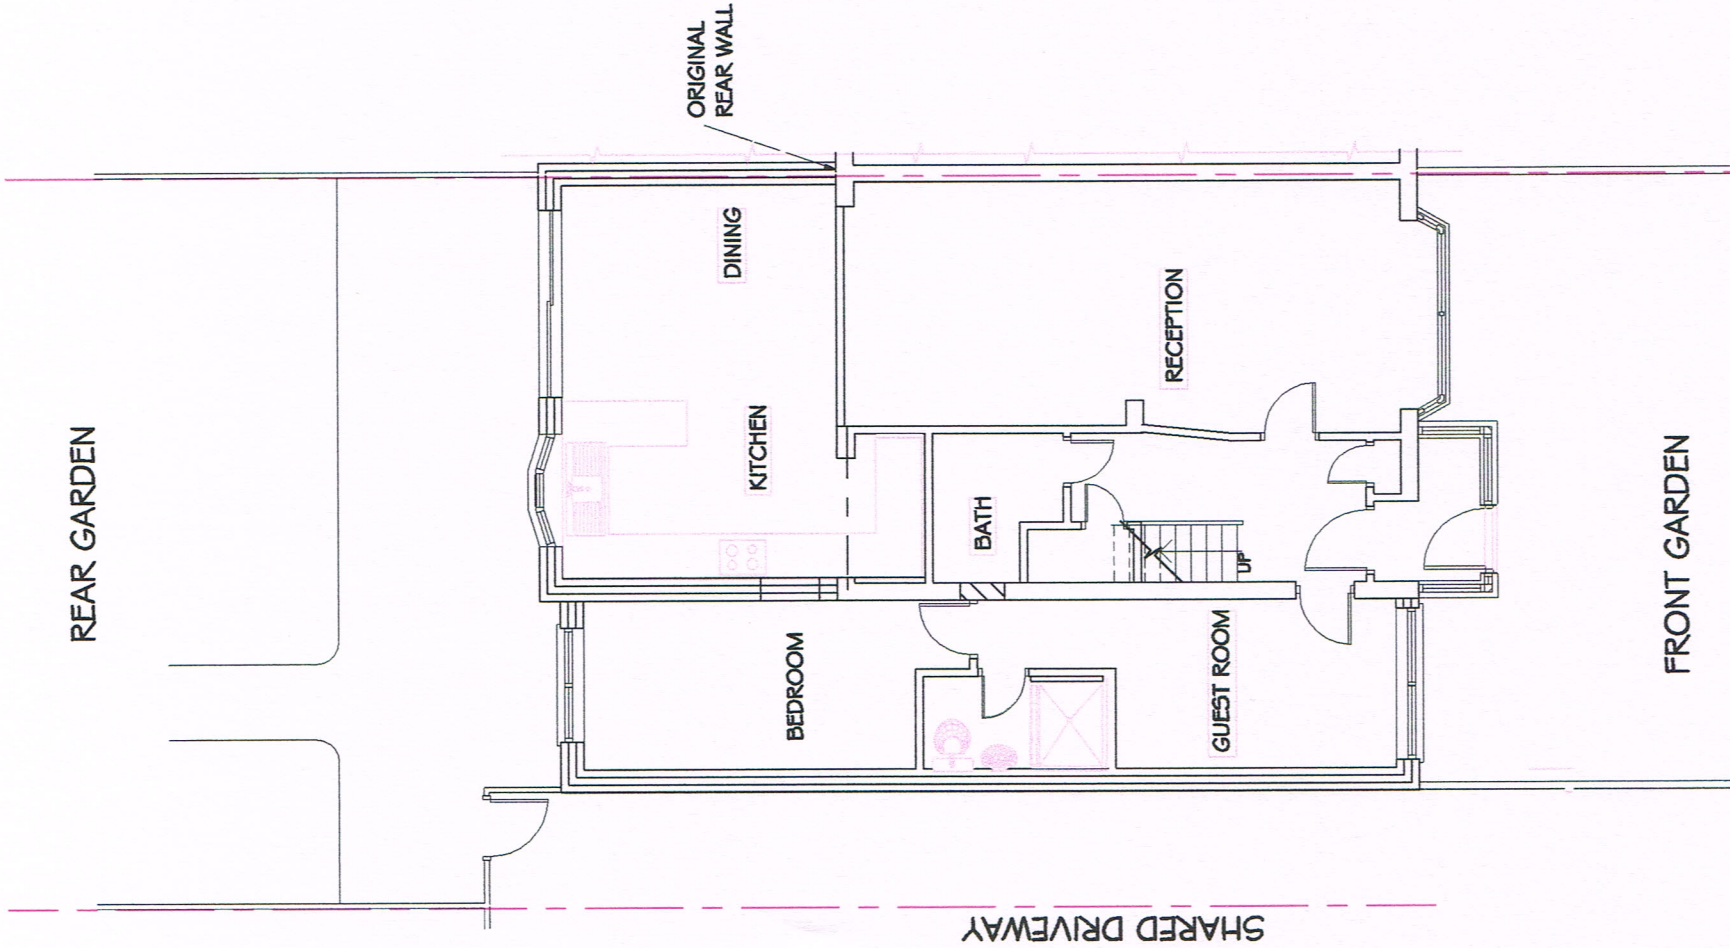


EXISTING GROUND F PLAN
SCALE 1 : 100

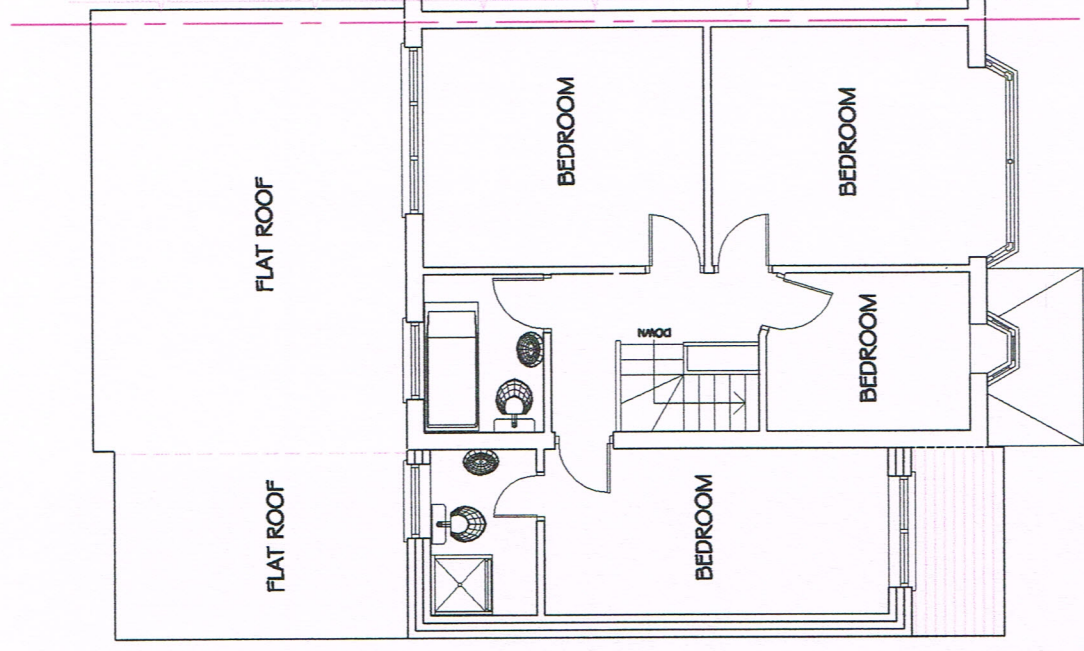


EXISTING FIRST F PLAN
SCALE 1 : 100

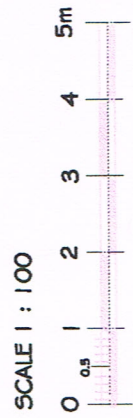


	Job	121 Windsor Avenue, Uxbridge, UB10 9AY			Date	Revisions
	Client	Mr Omar Ahmad				
	Drawing	Existing Floor Plans and Site Plan				
	Drawn	S Emran	Scale	1 : 100 @ a3	Drawn No.	696/23/01C
Checked			Date	March 2024		

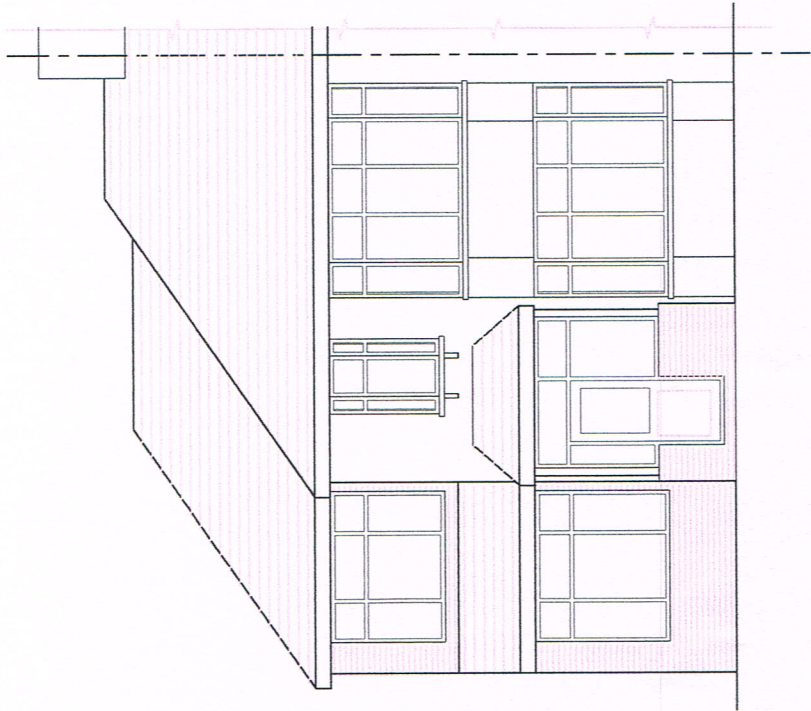


EXISTING FRONT ELEVATION
SCALE 1 : 100

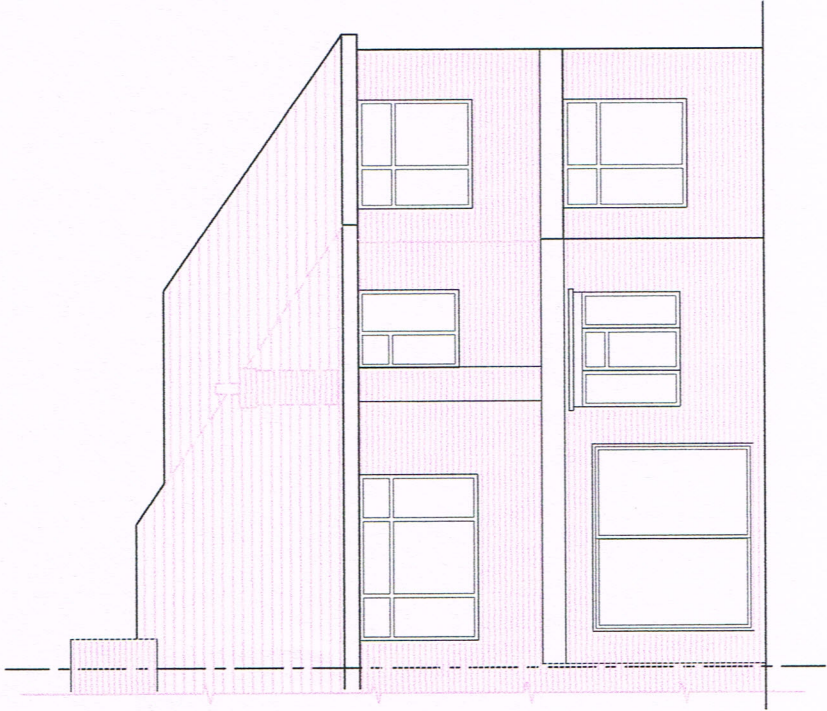


EXISTING REAR ELEVATION
SCALE 1 : 100

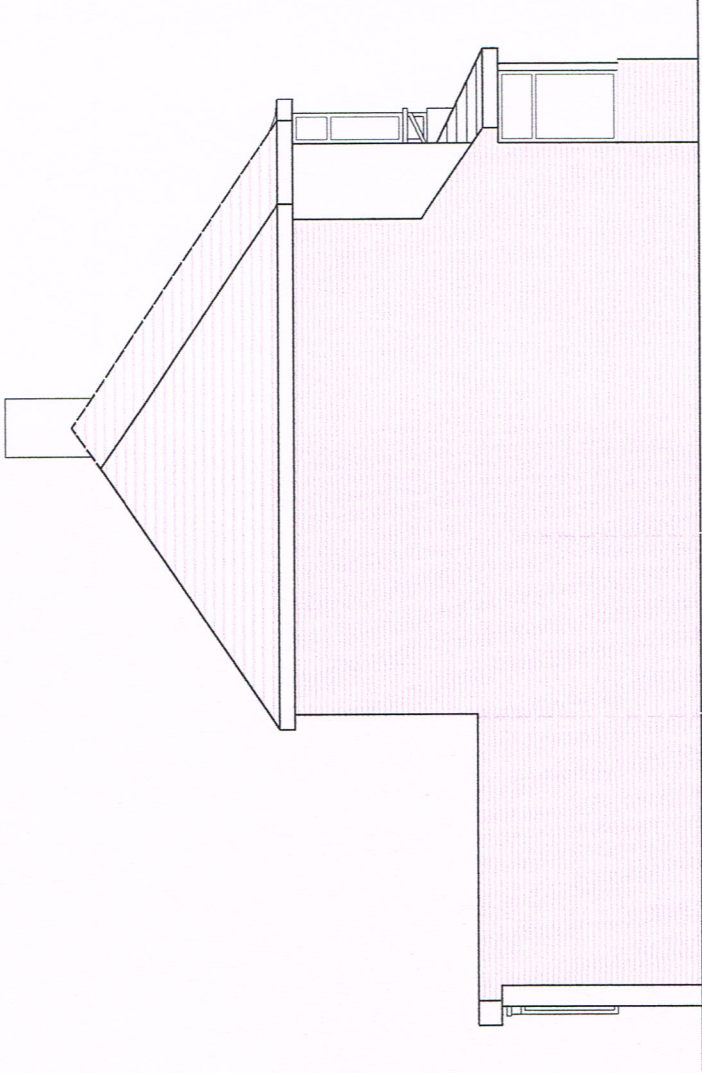


EXISTING L SIDE ELEVATION
SCALE 1 : 100

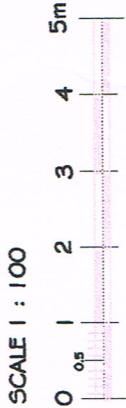


	Job	121 Windsor Avenue, Uxbridge, UB10 9AY			Date	Revision
	Client	Mr Omar Ahmed				
	Drawing	Existing Elevations				
	Drawn	S Emran	Scale	1 : 100 @ A3	Drawn No.	696/23/02C
	Checked		Date	March 2024		

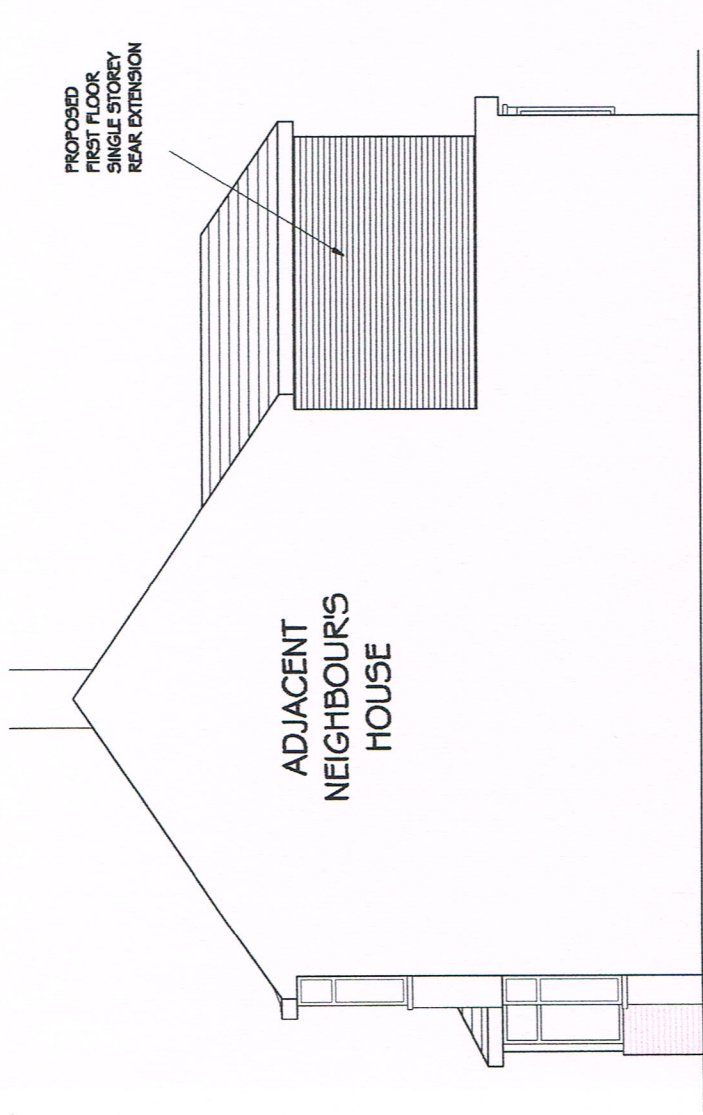


PROPOSED L SIDE ELEVATION
SCALE 1 : 100

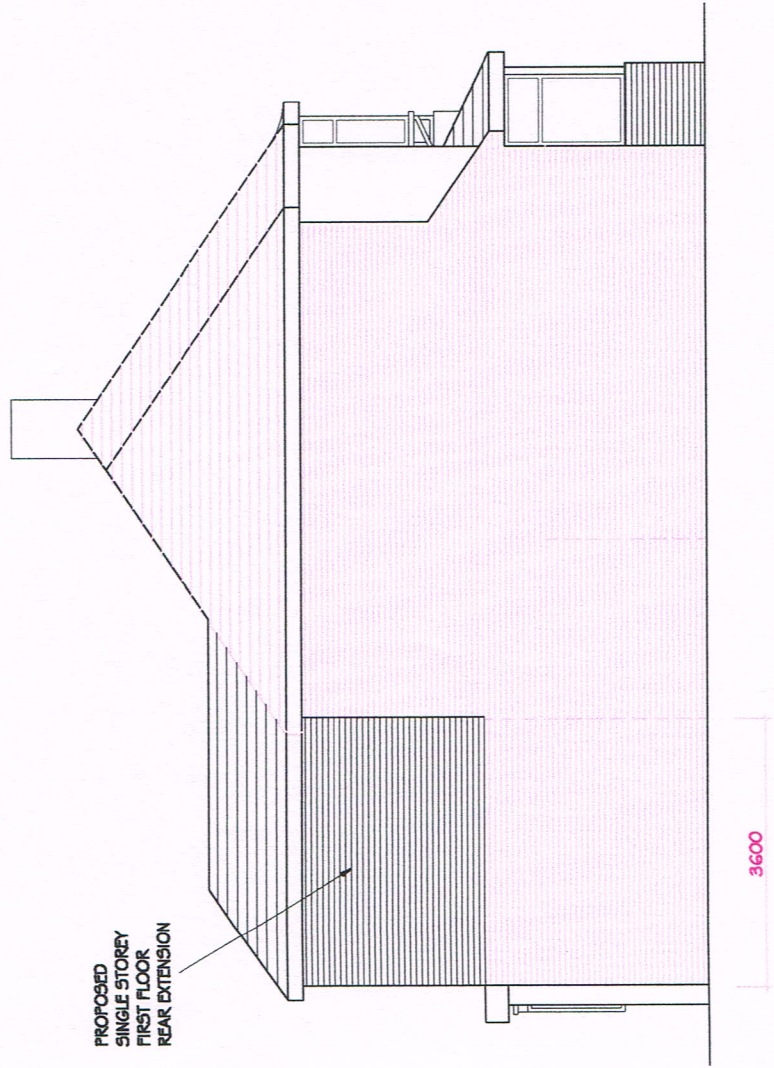


PROPOSED R SIDE ELEVATION
SCALE 1 : 100

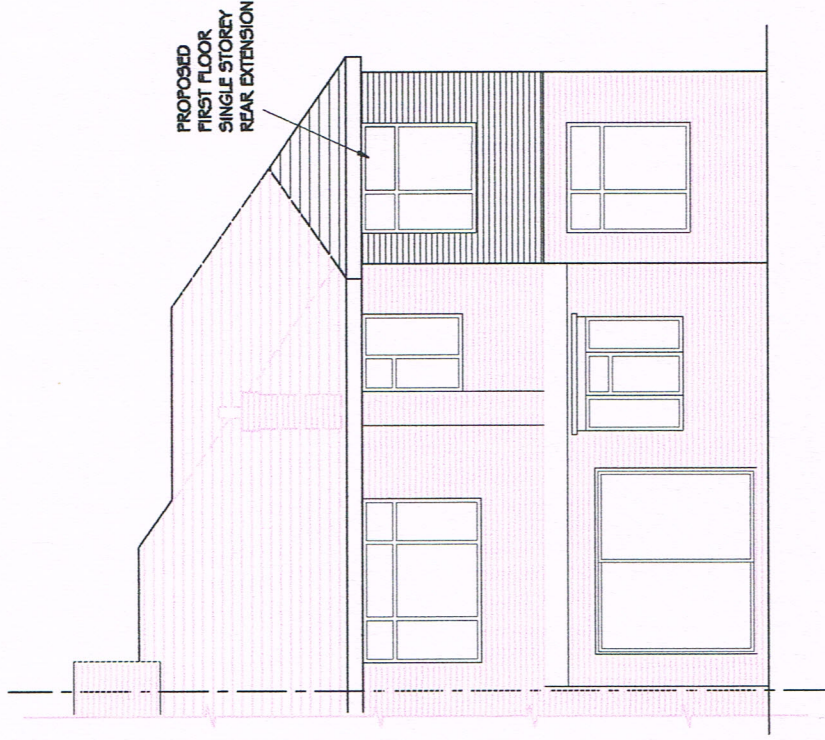

PROPOSED REAR ELEVATION
SCALE 1 : 100

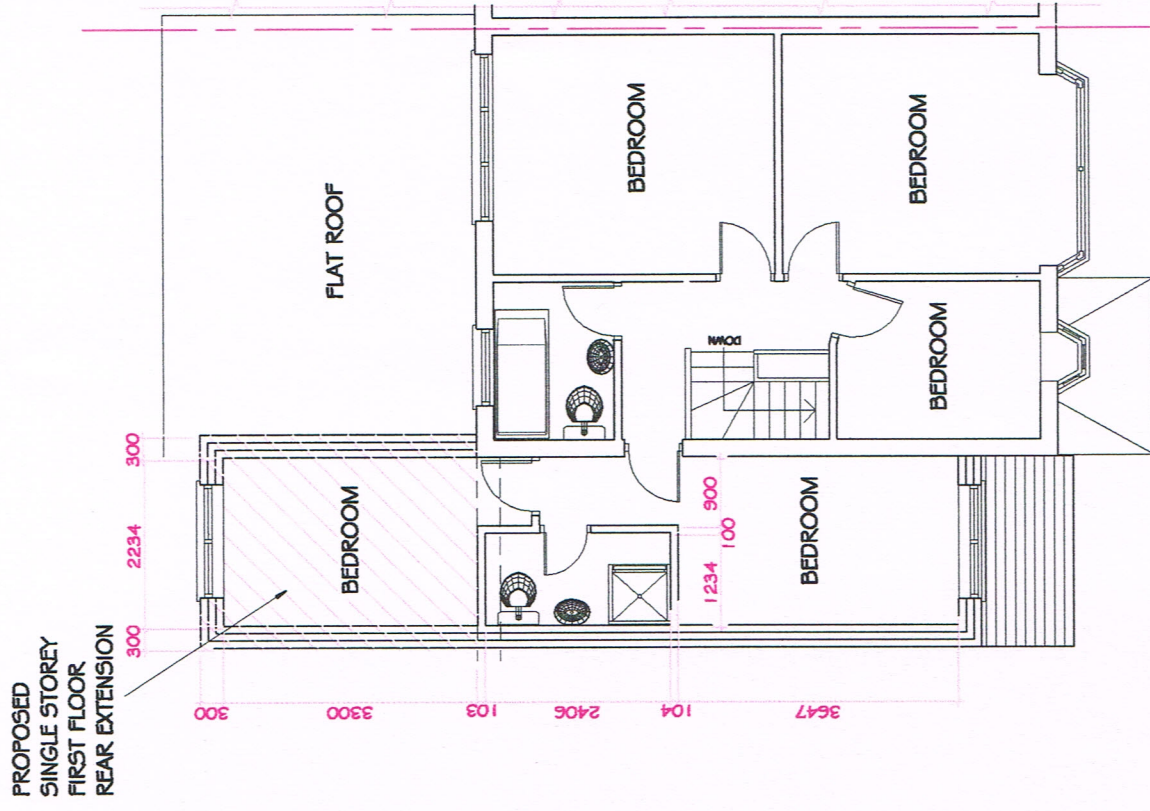

PROPOSED FIRST F PLAN
SCALE 1 : 100

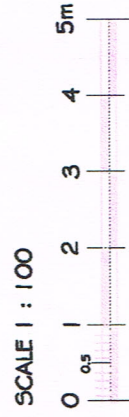

	Job	121 Windsor Avenue, UB10 9AY			Date	Revisions
	Client	Mr Omar Ahmad				
	Drawing	Proposed Floor Plan and Elevations				
	Drawn	S Entran	Scale	1 : 100 @ a3	Drawn No.	696/23/03C
Checked			Date	March 2024		