



HOUSE NO.

119

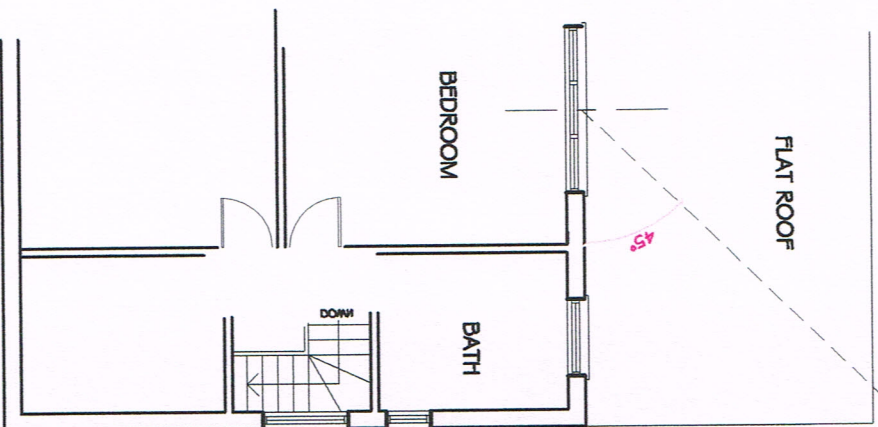


HOUSE NO.

121

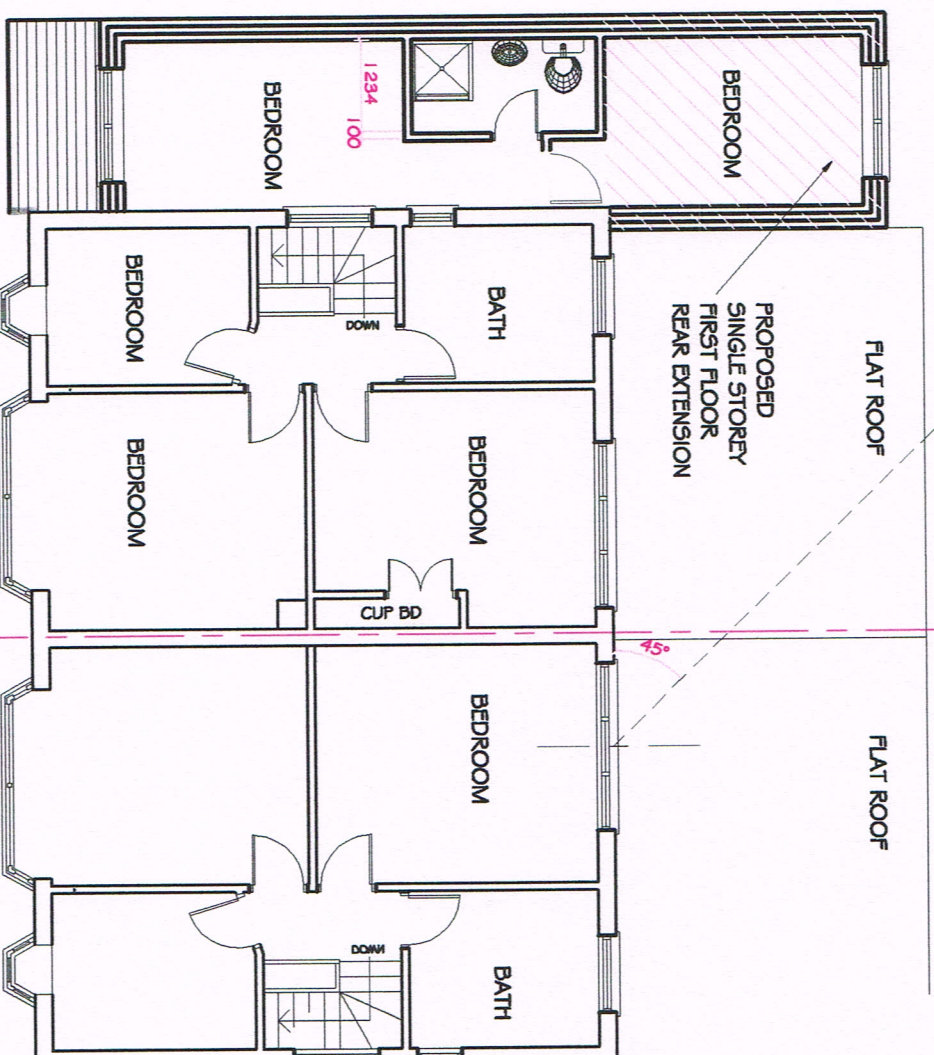

HOUSE NO.


123

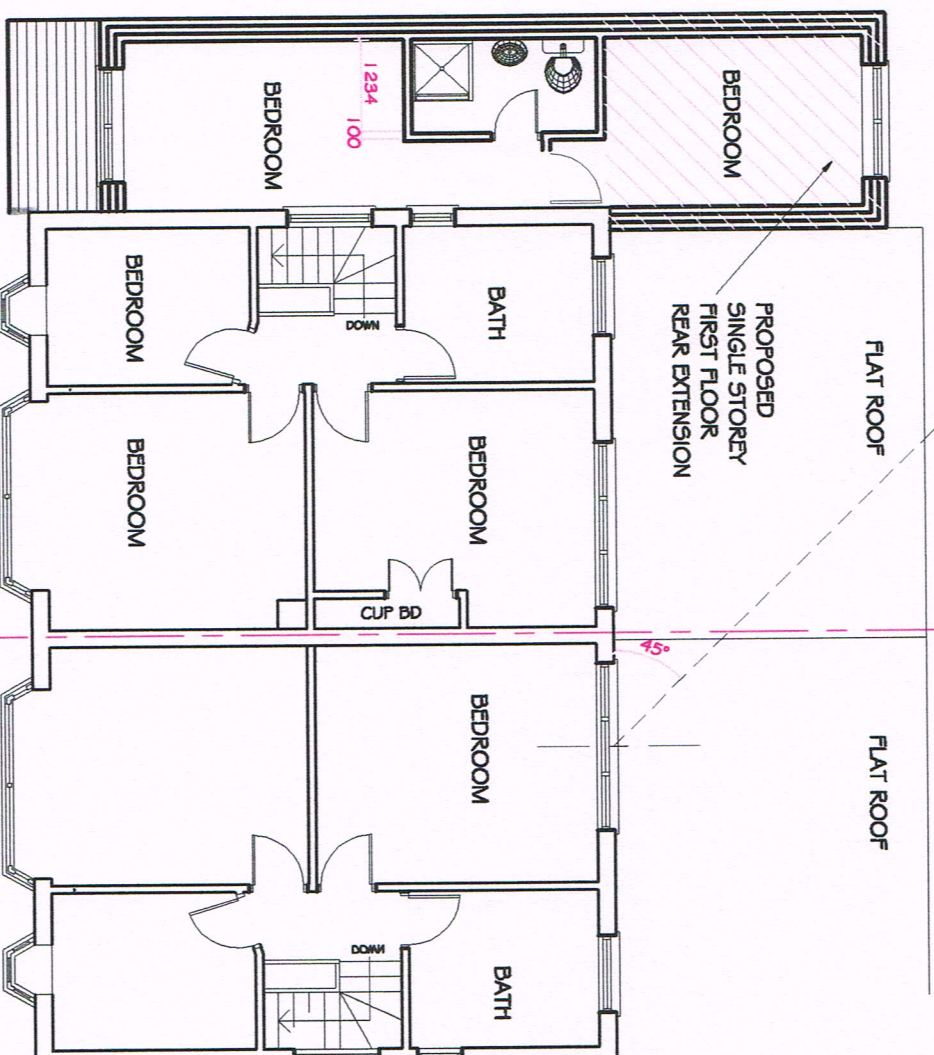

PROPOSED FIRST F PLAN

SCALE 1 : 100

SCALE 1 : 100

 

		Job		Date	
121 Windsor Avenue, UB10 9AY		Client		Mr Omar Ahmed	
First Floor Rear Extension		Drawing		Proposed First Floor Plan	
Drawn		Date		May 2024	
S. Emran		Scale		1 : 100 @ A3	
Checked		Drawing No.		696/23/04C	