



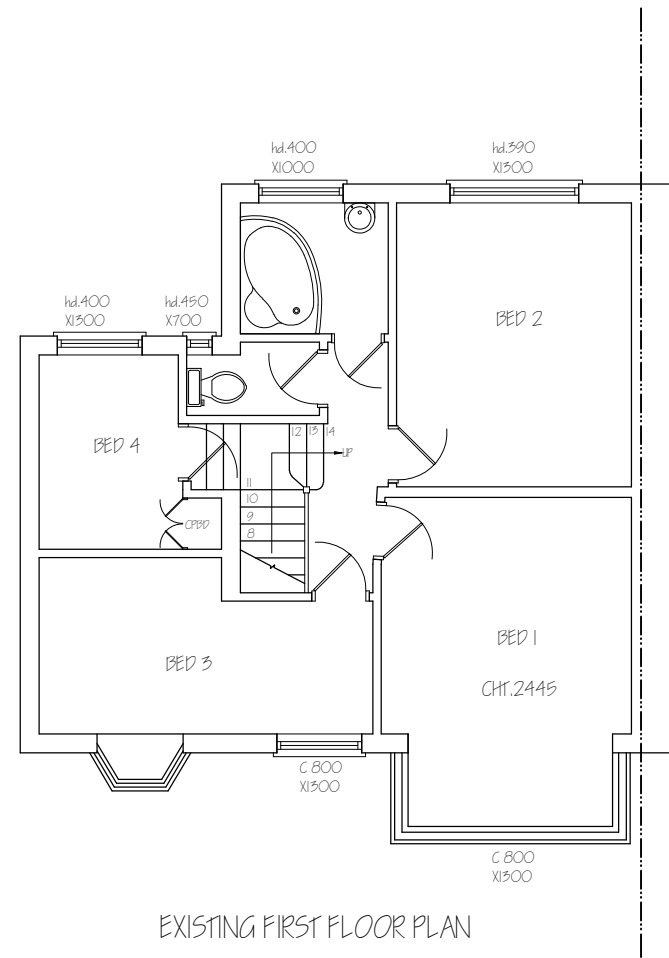


Nigel Fallon, B.Sc. (Hons)MBEng. 07768-408525 Planning & Development Consultant, Building Engineer. 349, Chartridge Lane, Chesham, HP5 2SH.		ADDRESS: 137, CORNWALL ROAD, RUISLIP, HA4 6AH.	
DRAWING TITLE: EXISTING FLOOR PLANS		NO. - 01	REV:
SCALE - 1:100	DATE: 17/05/2021	DRG. PAPER SIZE: A3	

0M 1M 2M 3M 4M 5M 6M 7M 8M 9M 10M

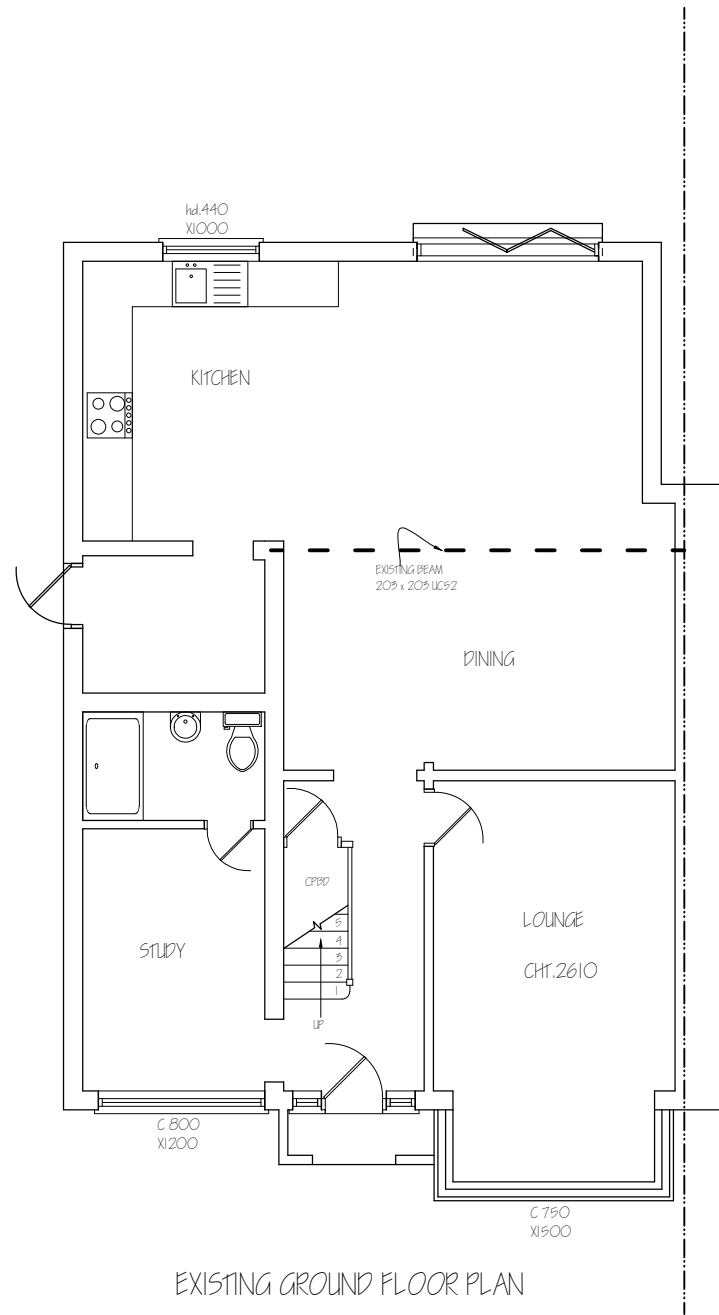

EXISTING FRONT ELEVATION

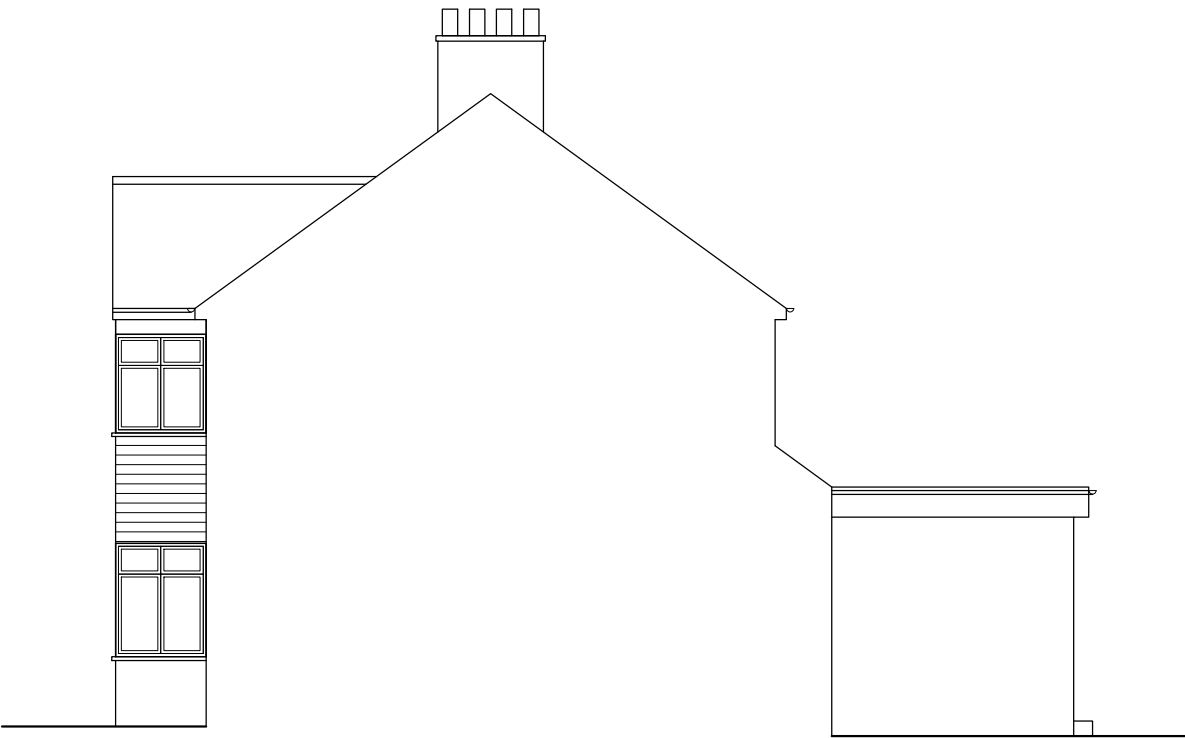

EXISTING SIDE ELEVATION

Nigel Fallon, B.Sc. (Hons)MEng. 07768-408525

Planning & Development Consultant, Building Engineer.

**349, Chartridge Lane,
Chesham, HP5 2SH.**

DRAWING TITLE: EXISTING/ PROPOSED ELEVATIONS

SCALE - 1:100

DATE: 17/ 05/ 2021



ADDRESS:

137, CORNWALL ROAD,
RUISLIP, HA4 6AH.


NO. - 02

REV:

DRG. PAPER SIZE: A3

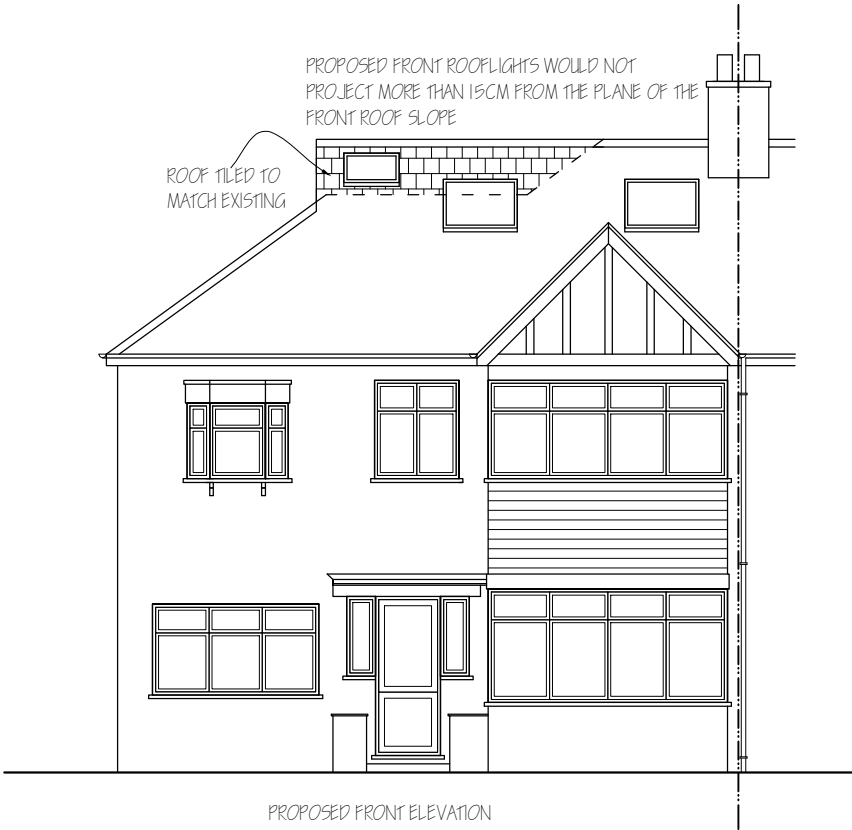 

PROPOSED FRONT ELEVATION

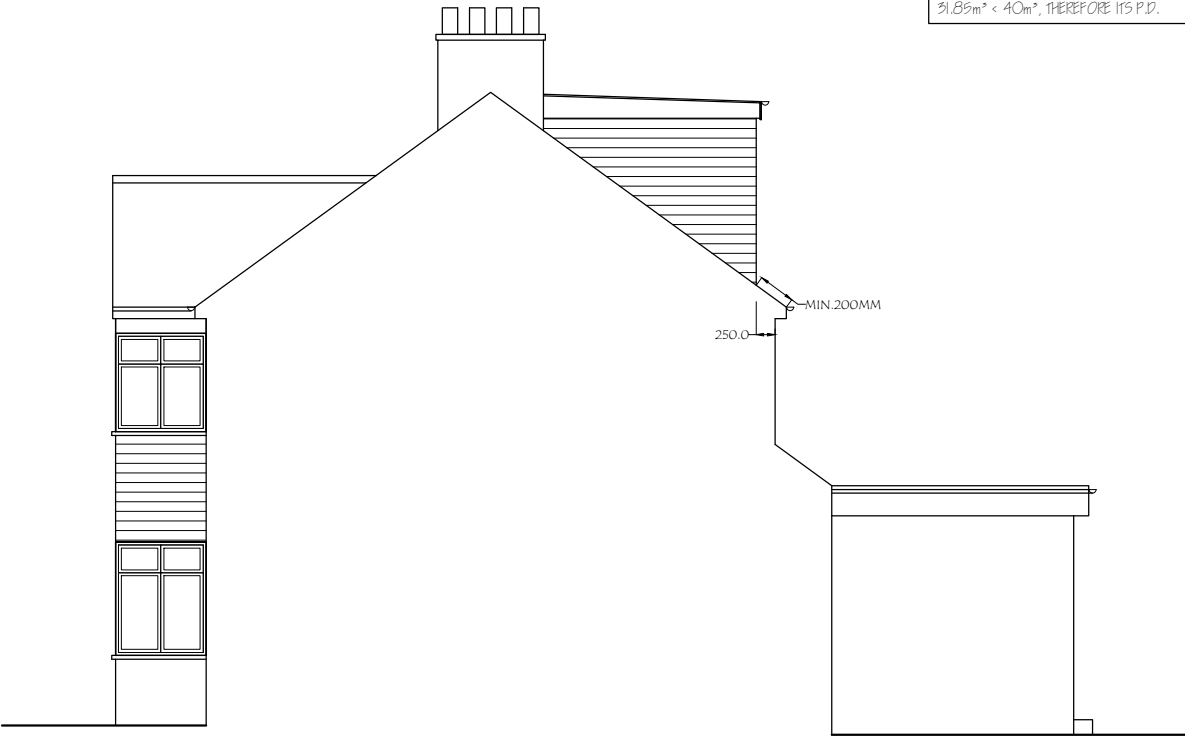


PROPOSED SIDE ELEVATION

HIP > GAB.	0.333 11.11m² 3.80m	14.06m²
VOLUME OF PITCH ROOF OF ORIGINAL SIDE EXTN		5.45m²
 DORMER	4.28m² 5.43m	23.24m²
TOTAL = 14.06 - 5.45 + 23.24		
TOTAL = 31.85m²		
31.85m² < 40m², THEREFORE ITS P.D.		



EXISTING REAR ELEVATION

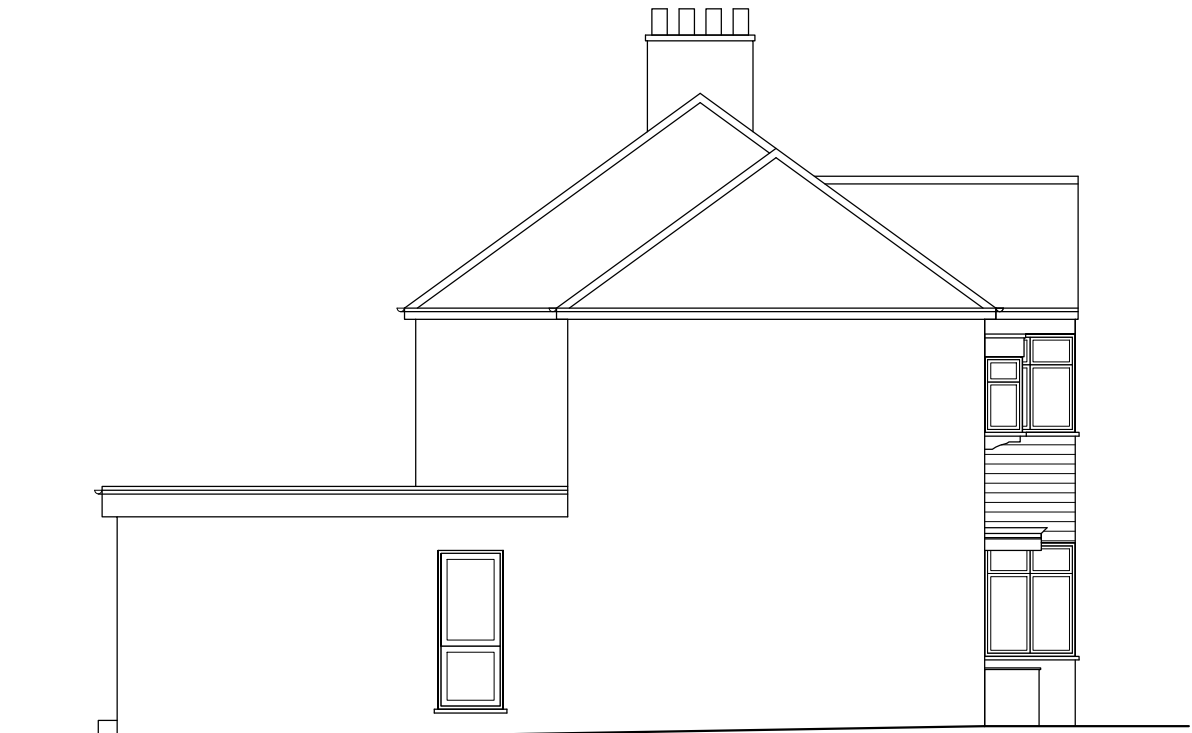

EXISTING SIDE ELEVATION

Nigel Fallon, B.Sc. (Hons)MBEng. 07768-408525
Planning & Development Consultant, Building Engineer.
349, Chartridge Lane,
Chesham, HP5 2SH.

DRAWING TITLE: EXISTING/ PROPOSED ELEVATIONS		NO. - 03	REV:
SCALE - 1:100	DATE: 17/ 05/ 2021	DRG. PAPER SIZE: A3	

0M

1M

2M

3M

4M

5M

6M

7M

8M


9M

10M


HIP > GAB.	0.333 11.11m² 3.80m	14.06m²
VOLUME OF PITCH ROOF OF ORIGINAL SIDE EXTN		5.45m²
 DORMER	4.28m² 5.45m	23.24m²
TOTAL = 14.06 - 5.45 + 23.24		
TOTAL = 31.85m²		
31.85m² < 40m², THEREFORE ITS P.D.		




PROPOSED REAR ELEVATION

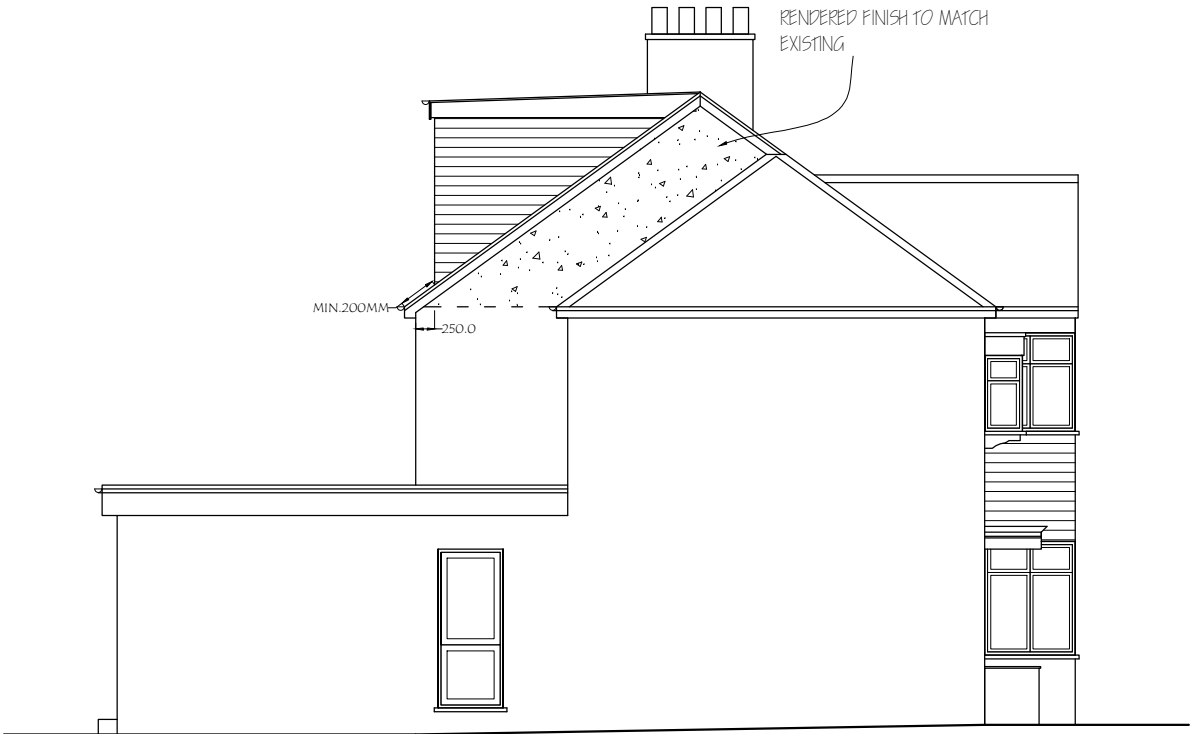



PROPOSED SIDE ELEVATION

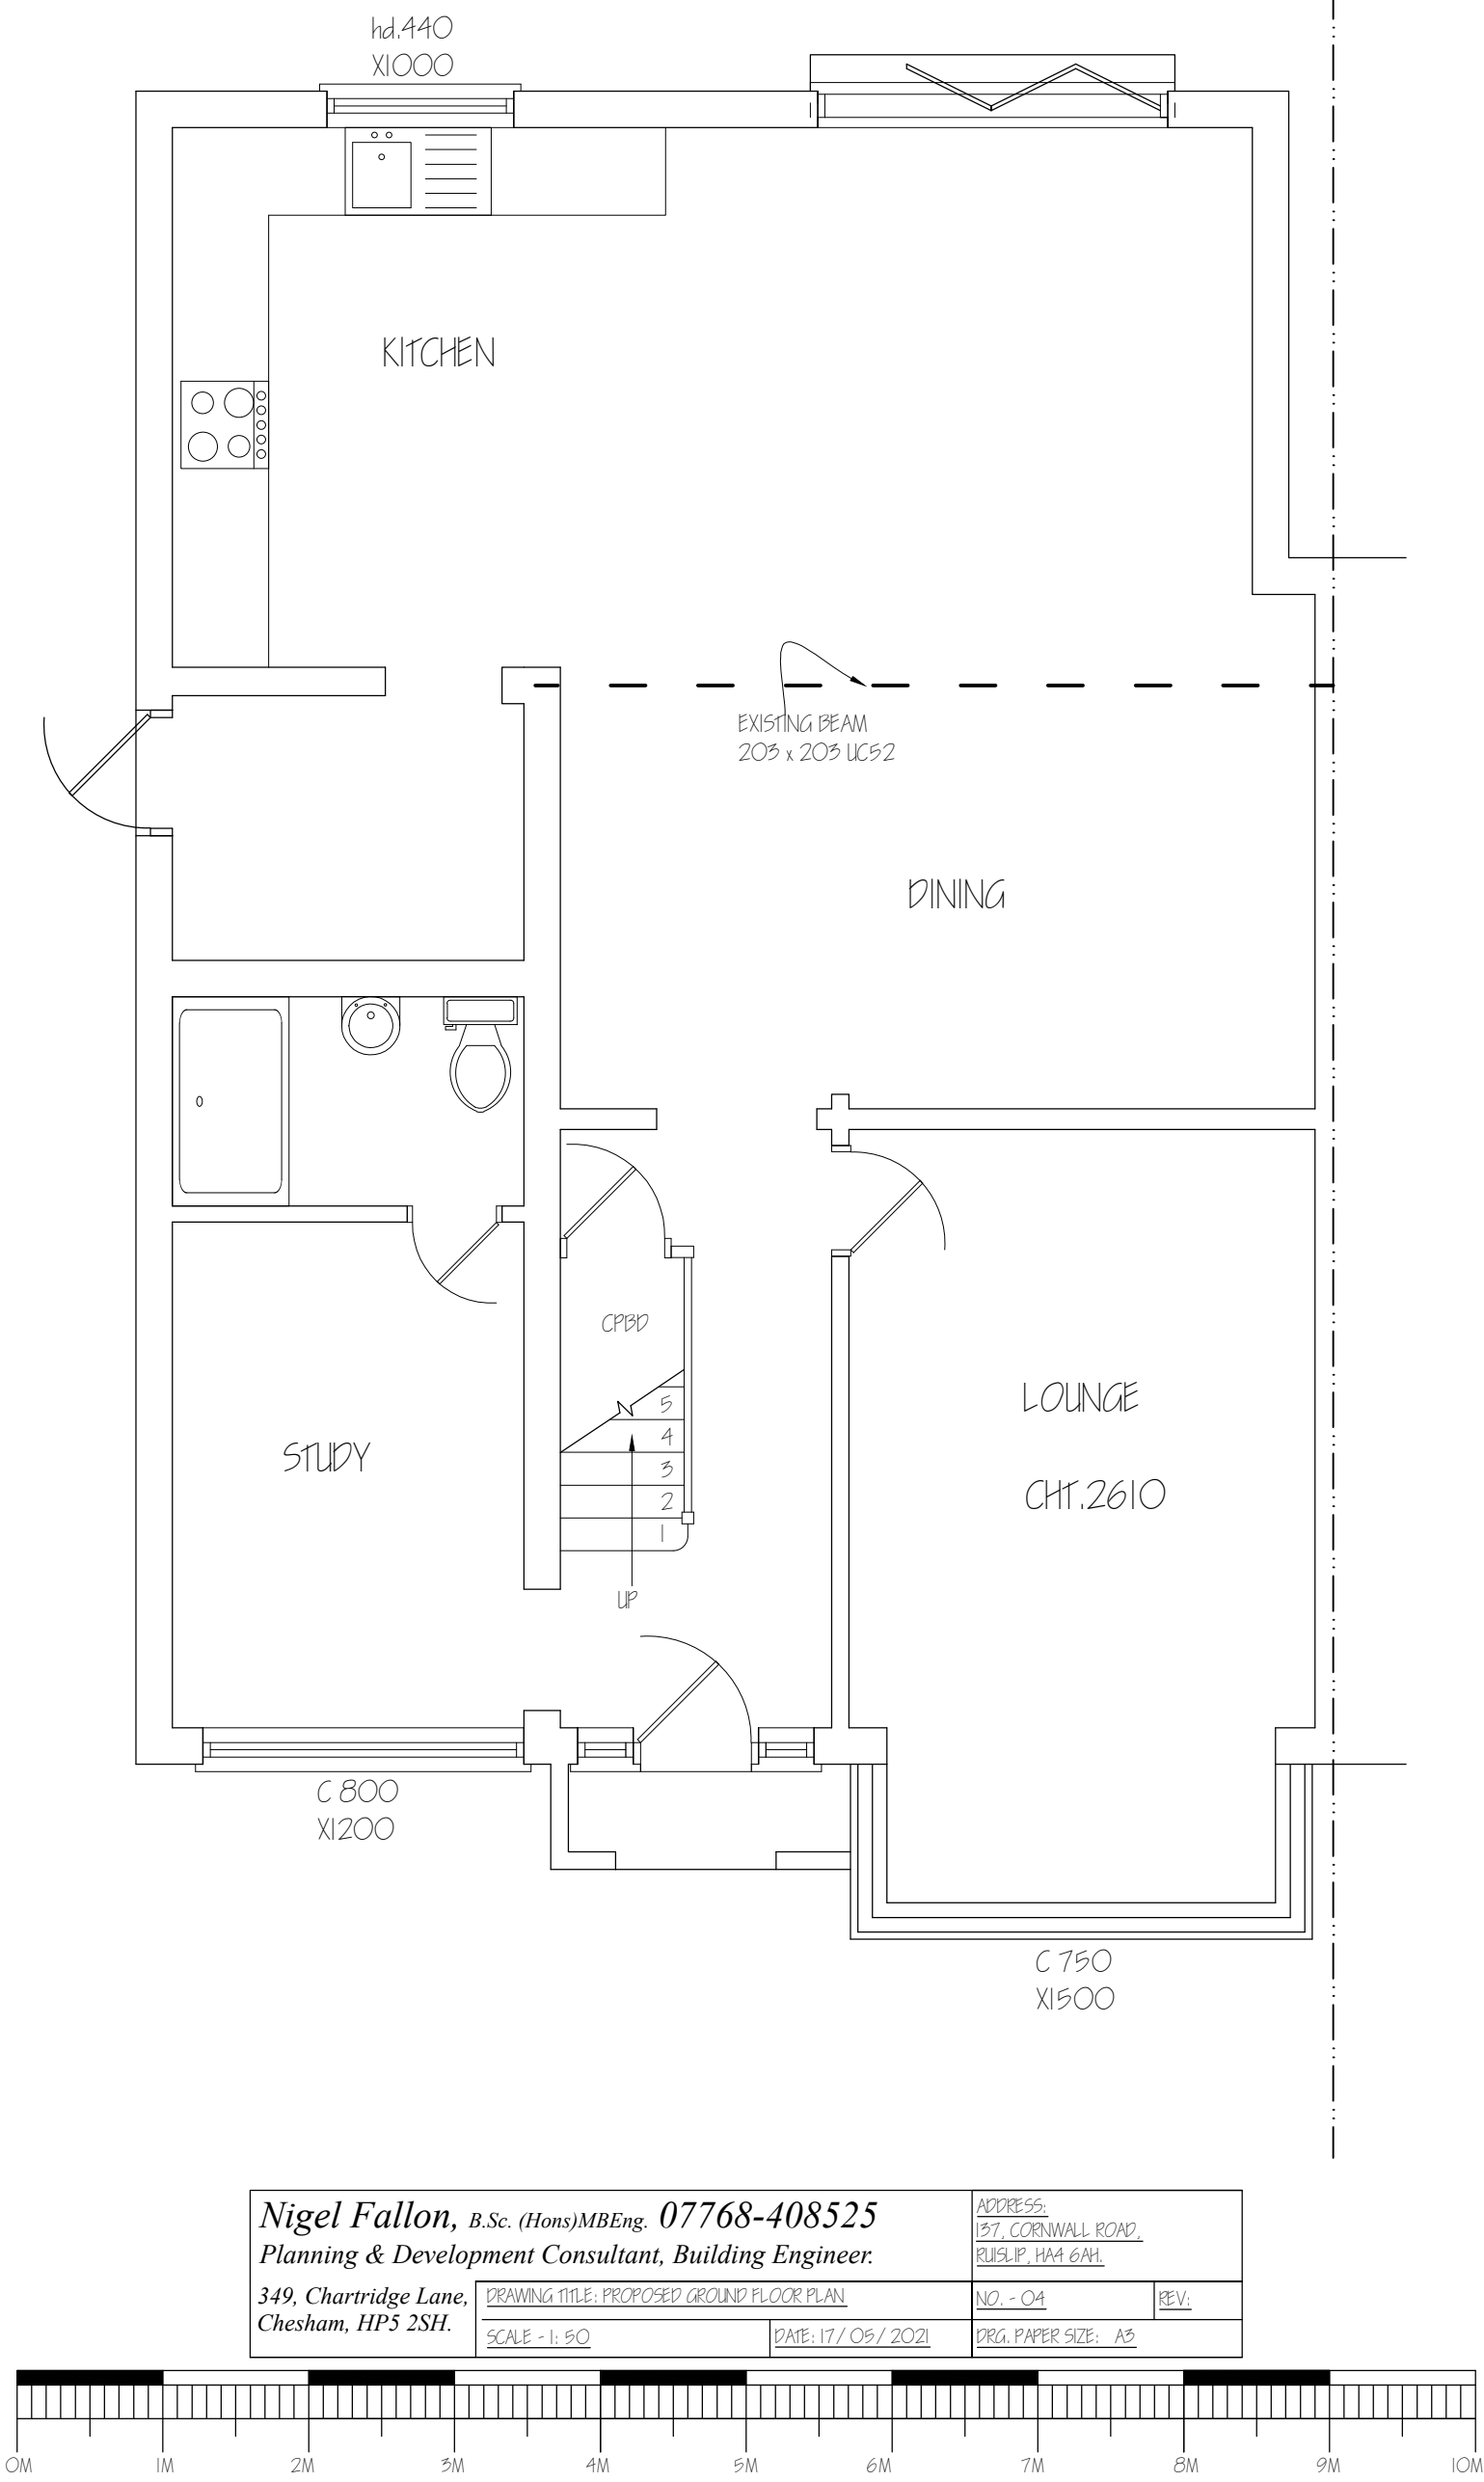

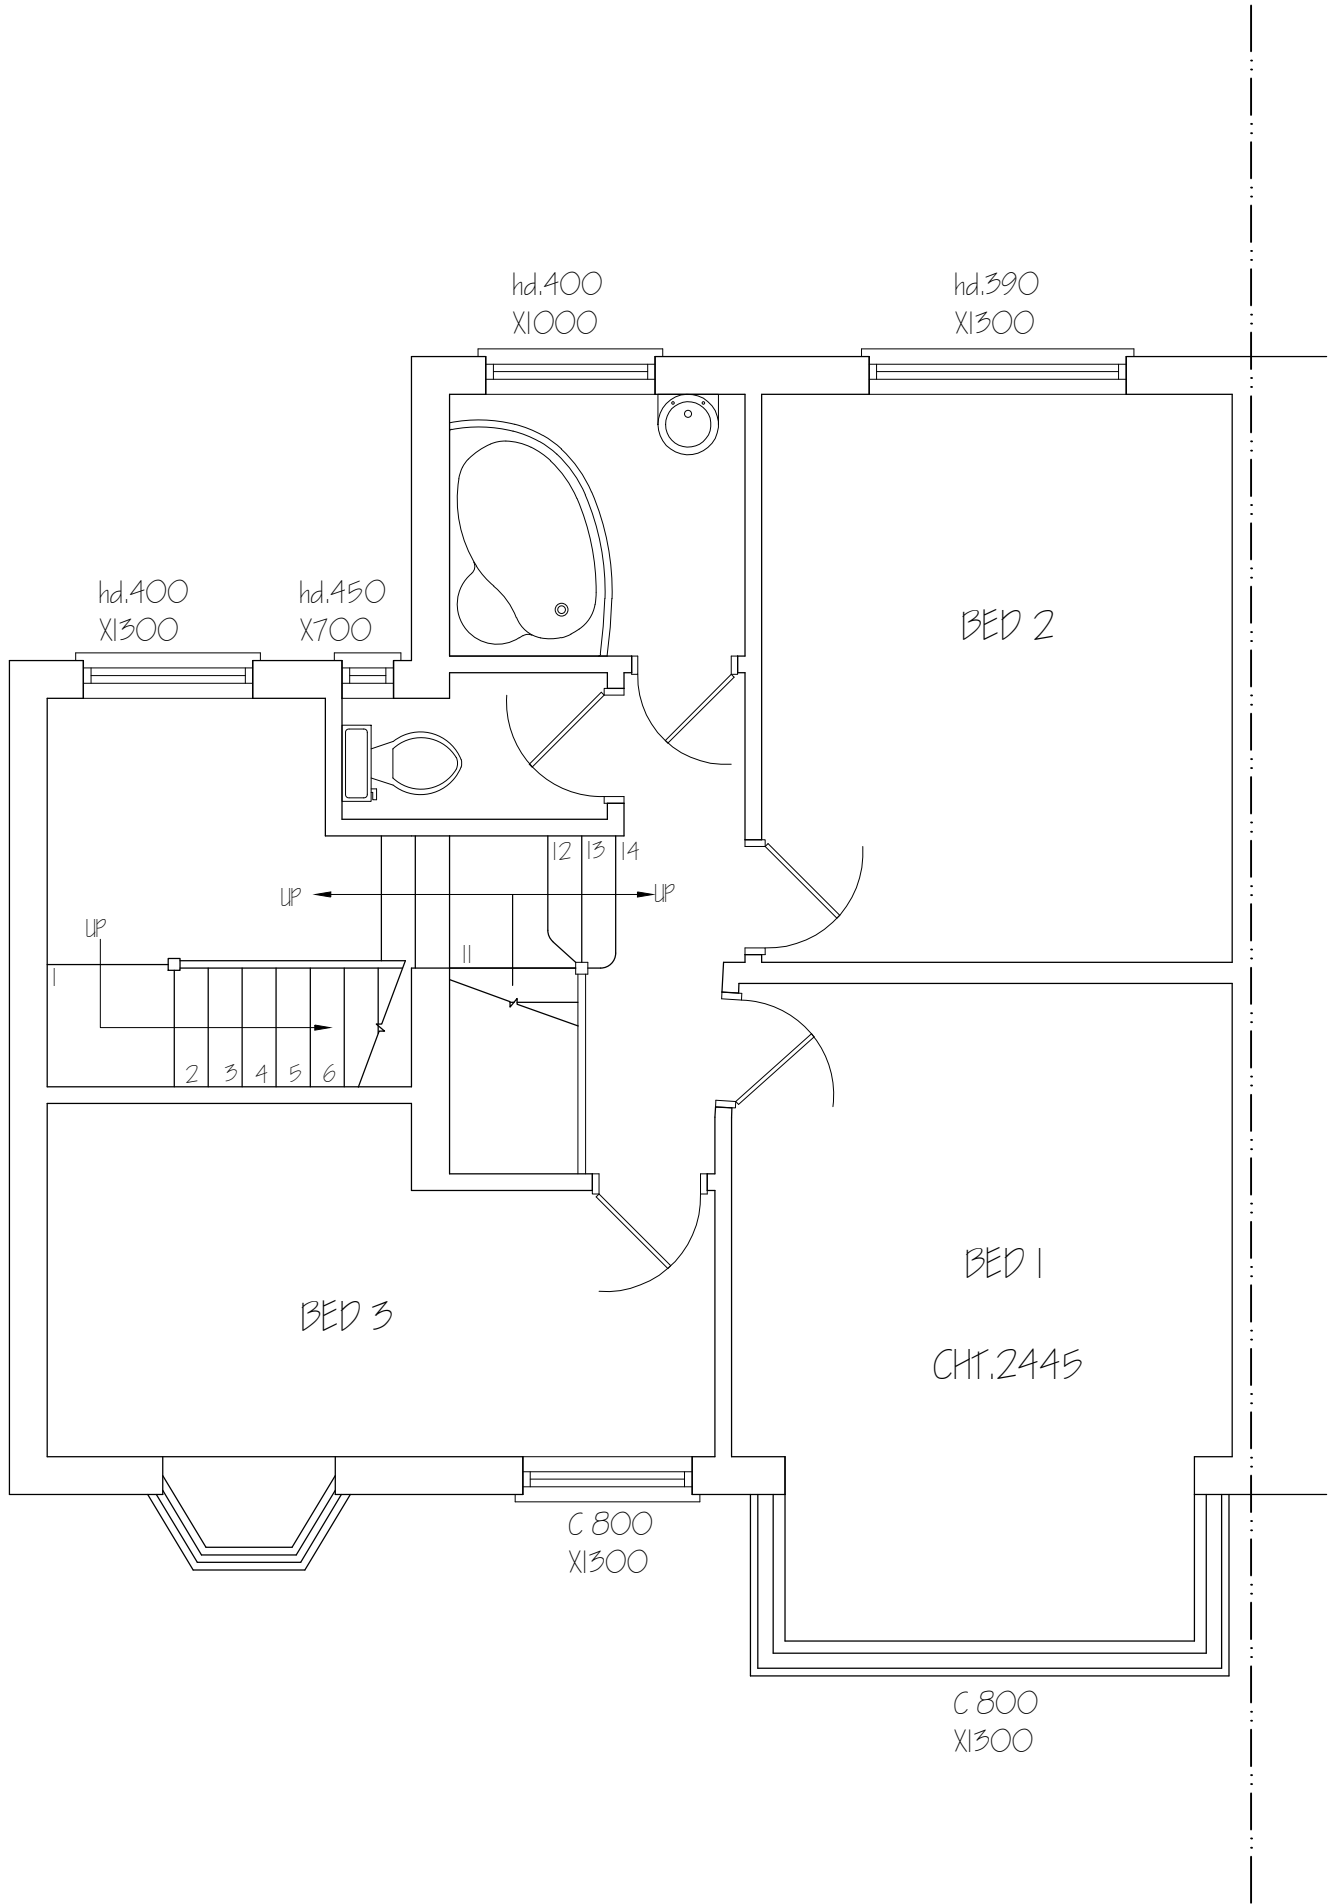

Nigel Fallon , B.Sc. (Hons)MBEng. 07768-408525 Planning & Development Consultant, Building Engineer.		ADDRESS: 137, CORNWALL ROAD, RUISLIP, HA4 6AH.	
349, Chartridge Lane, Chesham, HP5 2SH.		DRAWING TITLE: PROPOSED FIRST FLOOR PLAN	NO. - 05
SCALE - 1: 50		DATE: 17/ 05/ 2021	REV:
		DRG. PAPER SIZE: A3	

 

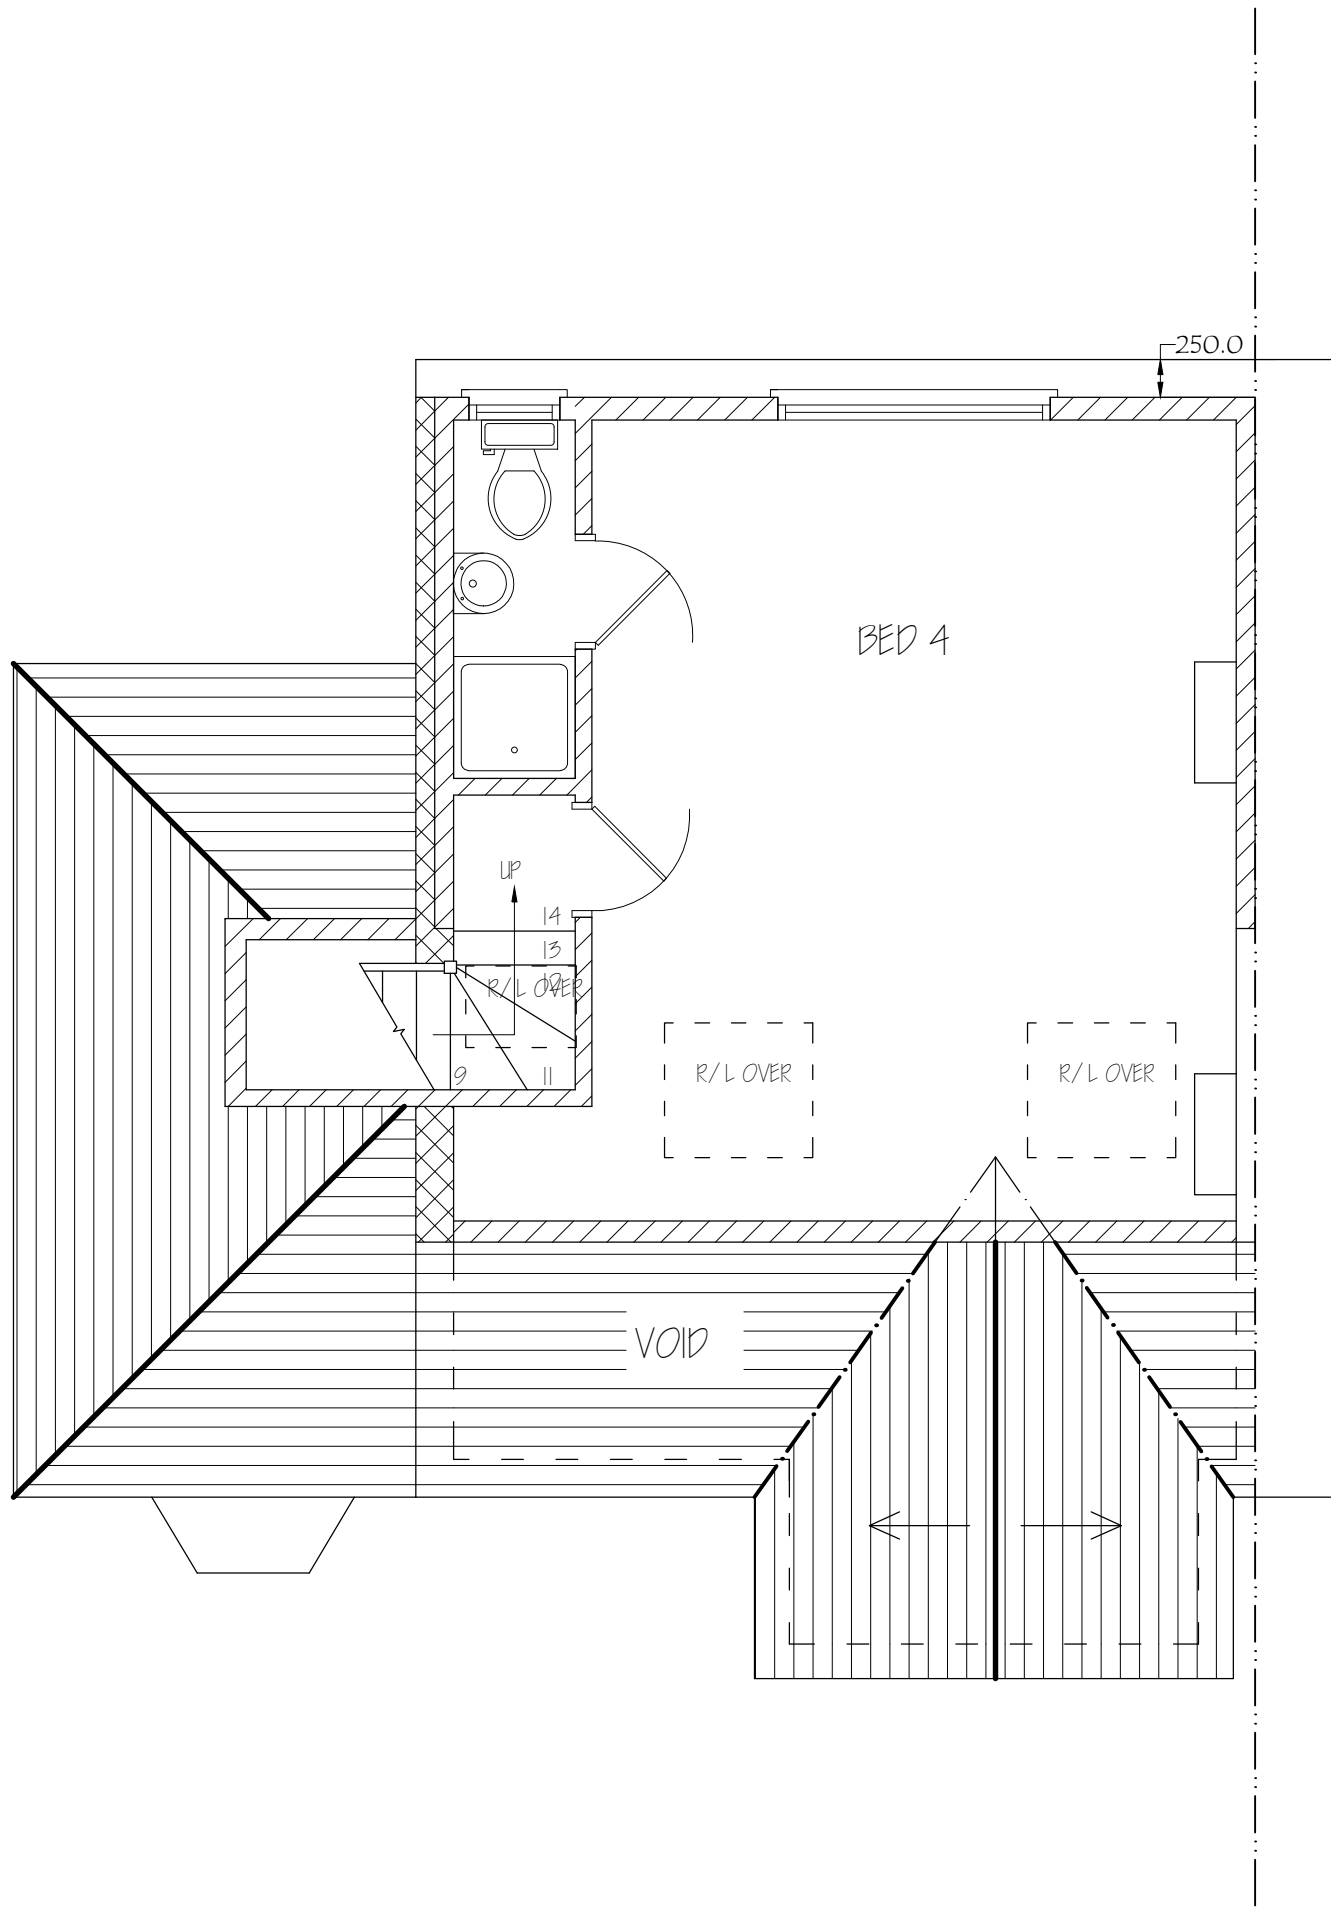

Nigel Fallon, B.Sc. (Hons)MBEng. 07768-408525
Planning & Development Consultant, Building Engineer.

349, Chartridge Lane,
Chesham, HP5 2SH.

DRAWING TITLE: PROPOSED SECOND FLOOR PLAN

SCALE - 1: 50

DATE: 17/05/2021

ADDRESS:
137, CORNWALL ROAD,
RUISLIP, HA4 6AH.

NO. - 06

REV:

DRG. PAPER SIZE: A3

