




EXISTING GROUND FLOOR AND SITE PLAN 1:50

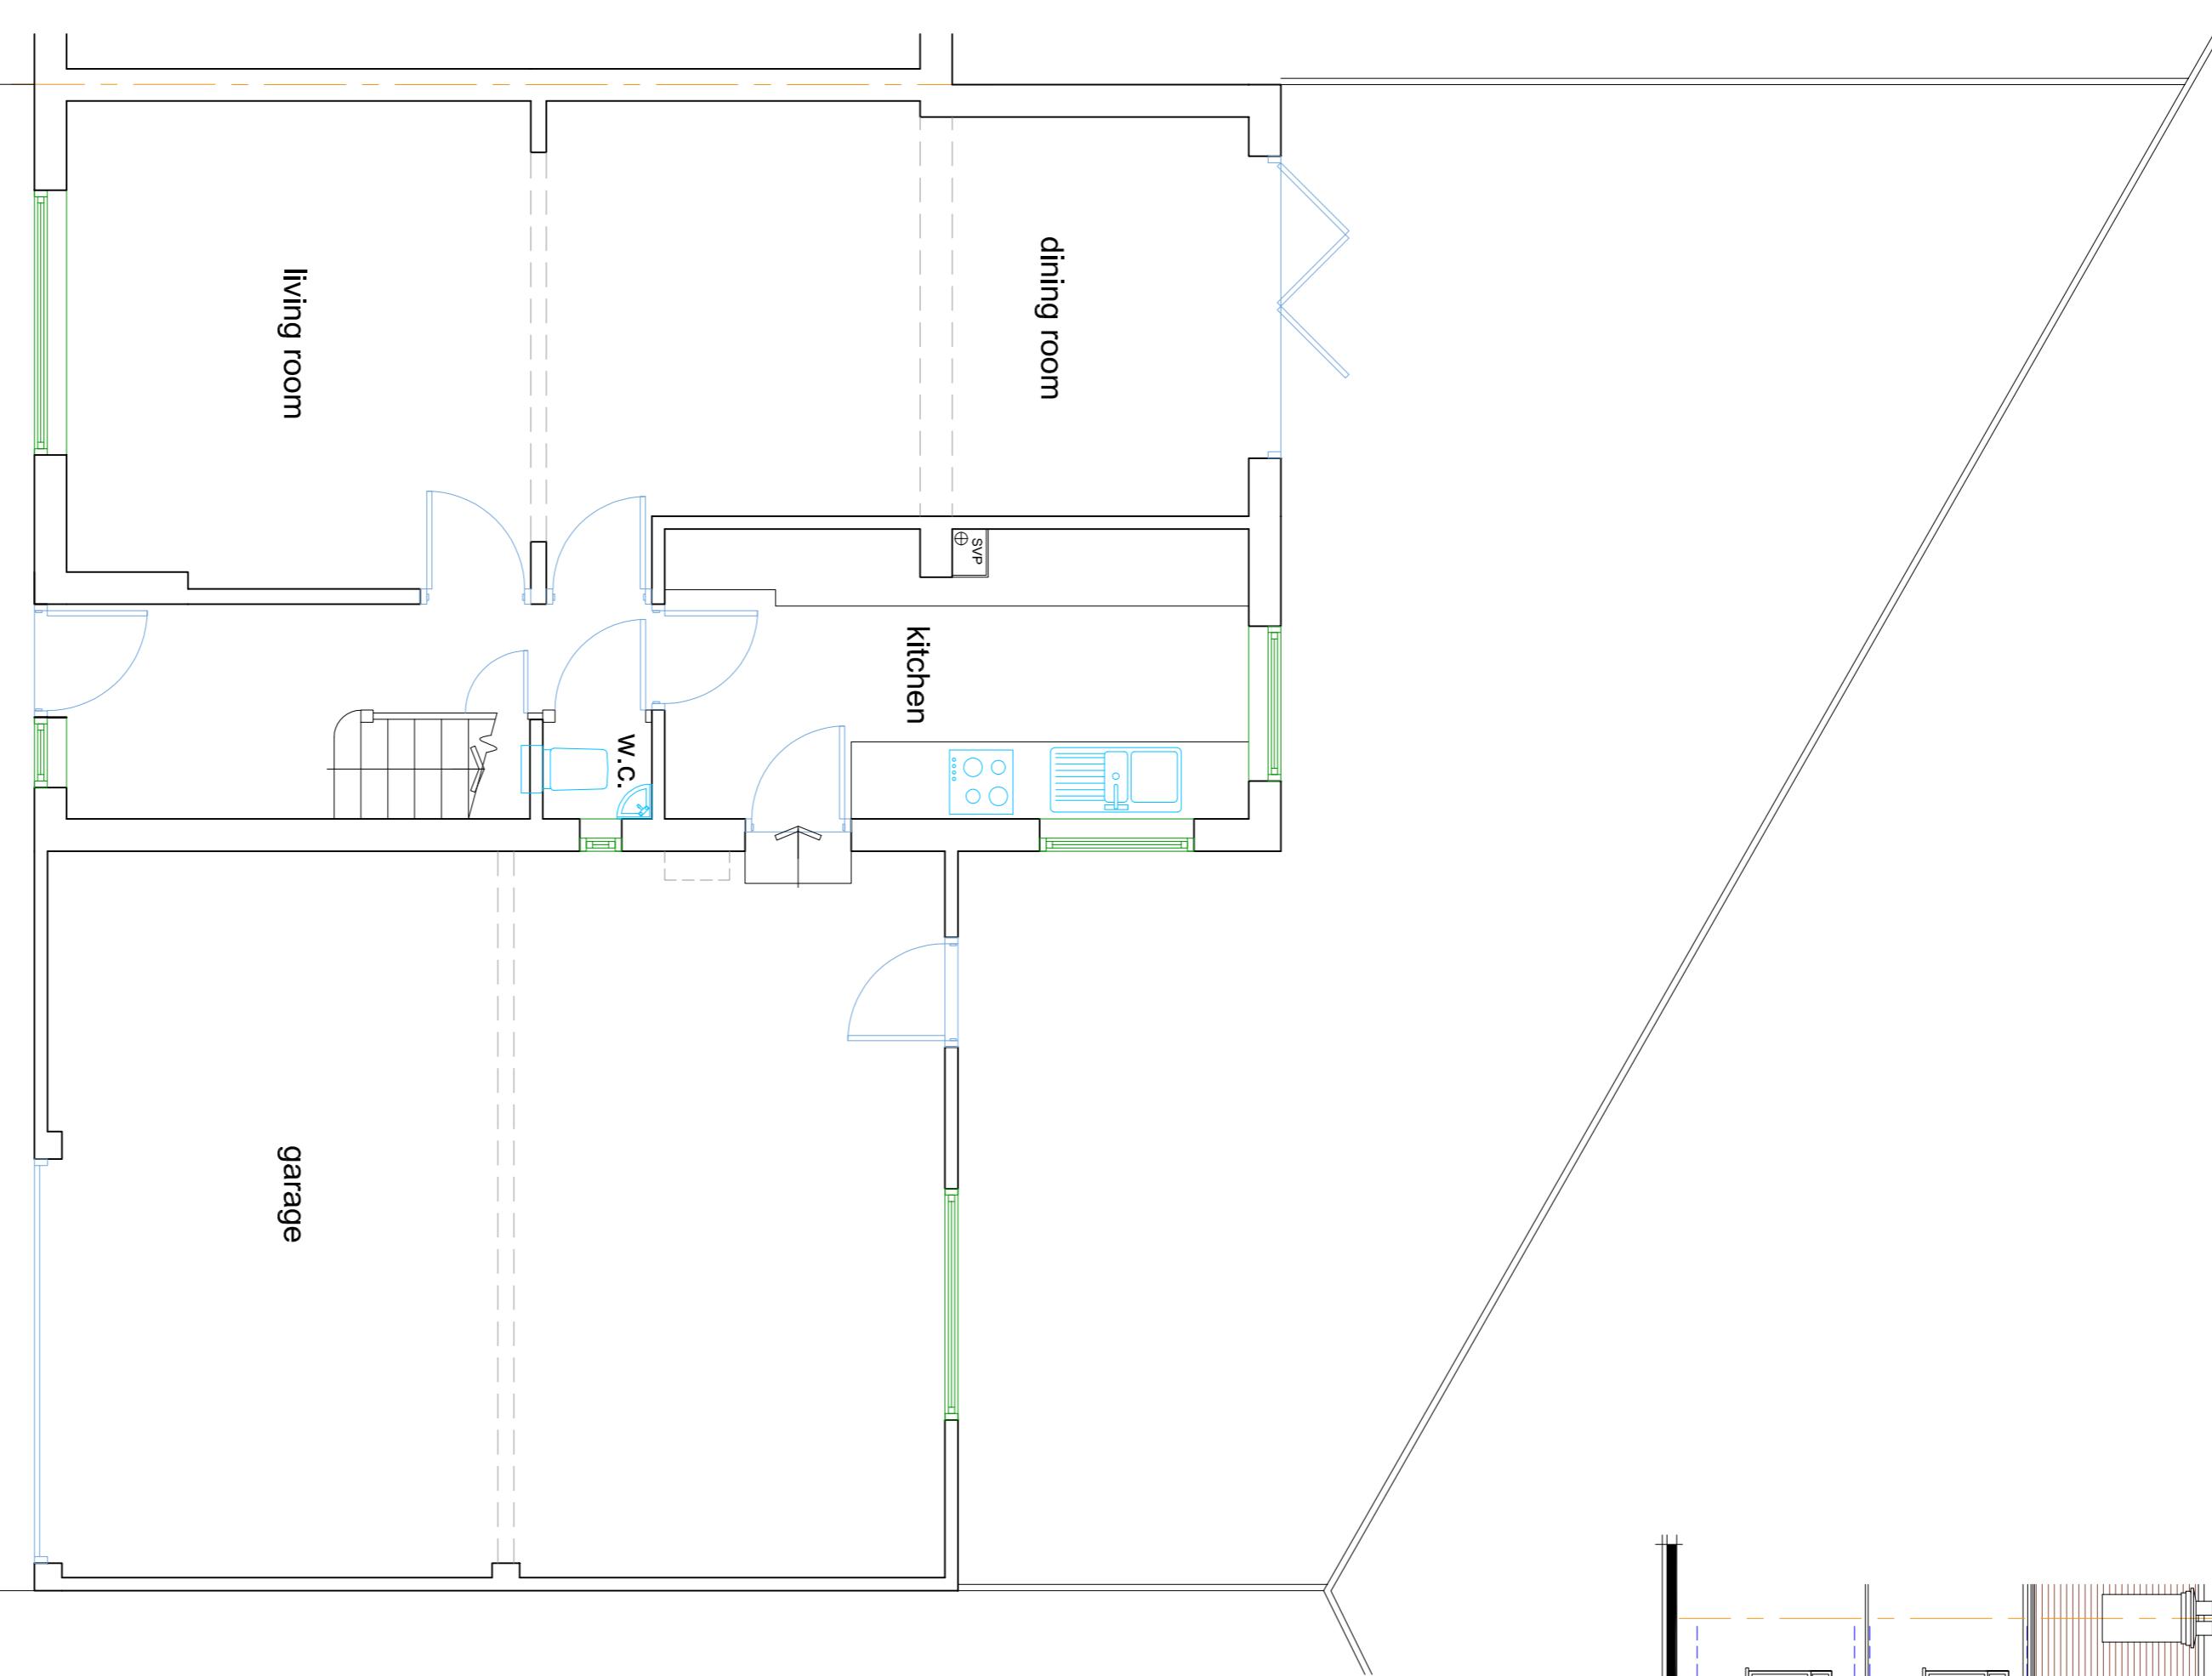

EXISTING FIRST FLOOR PLAN 1:50

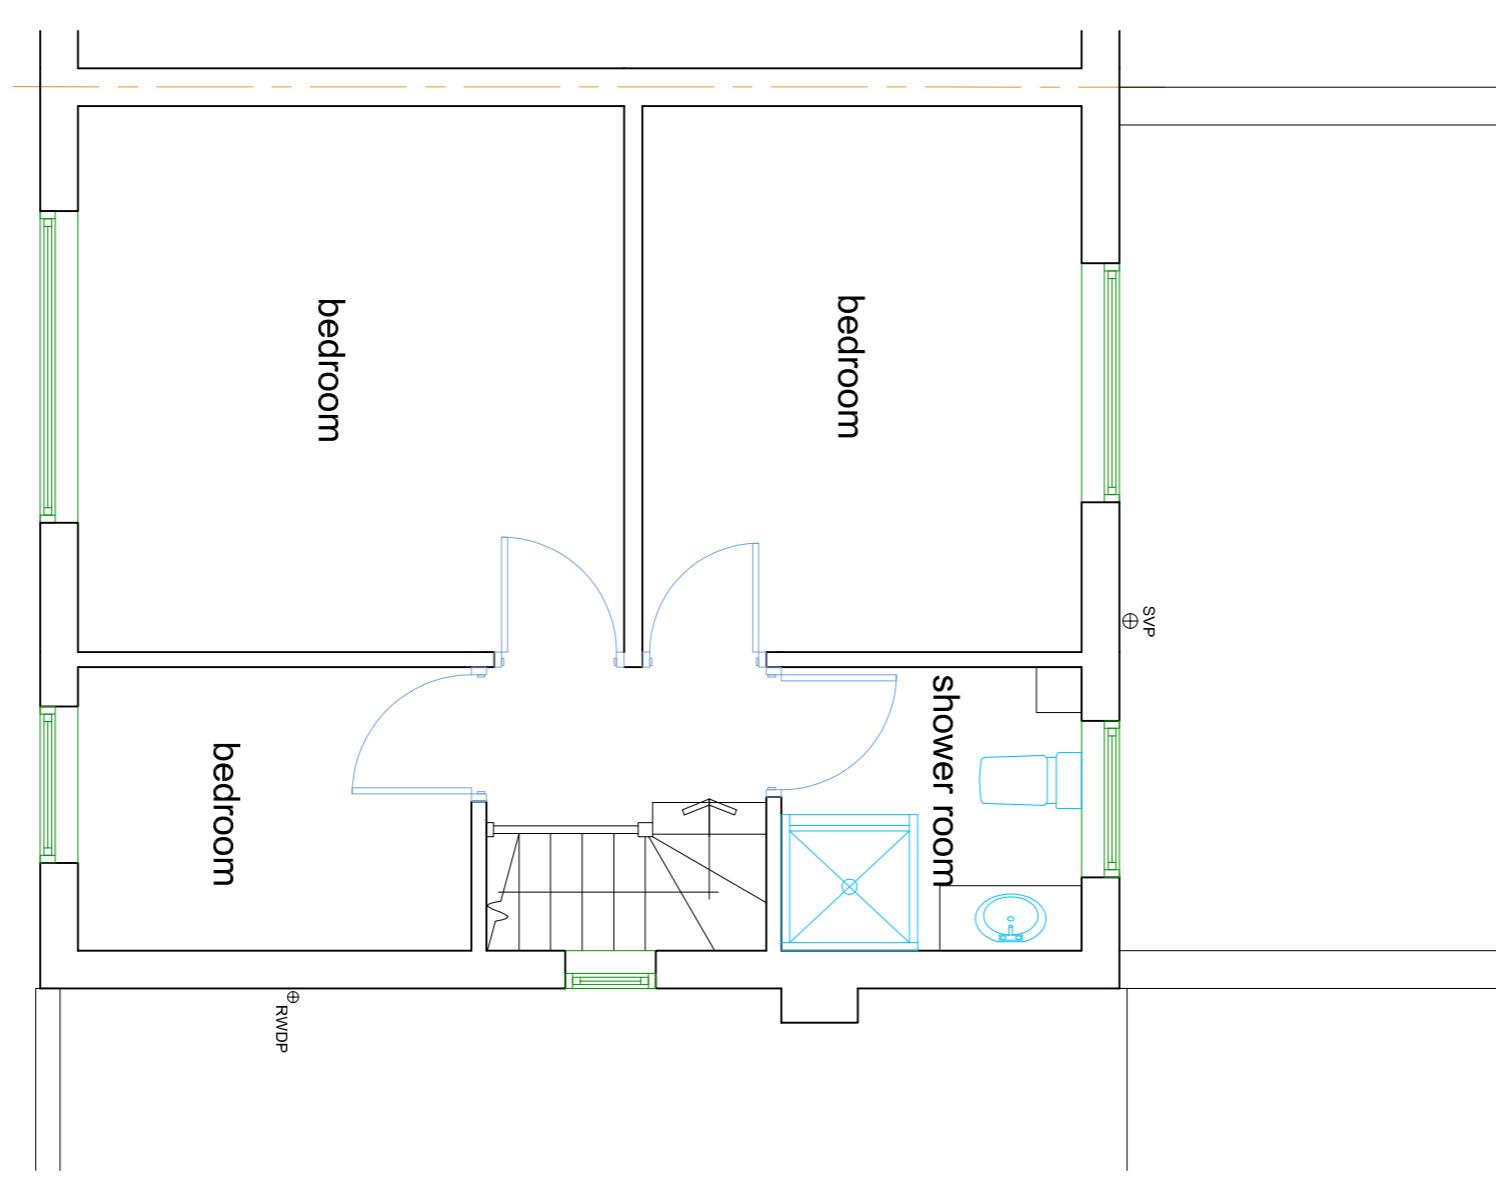


EXISTING ROOF PLAN 1:50

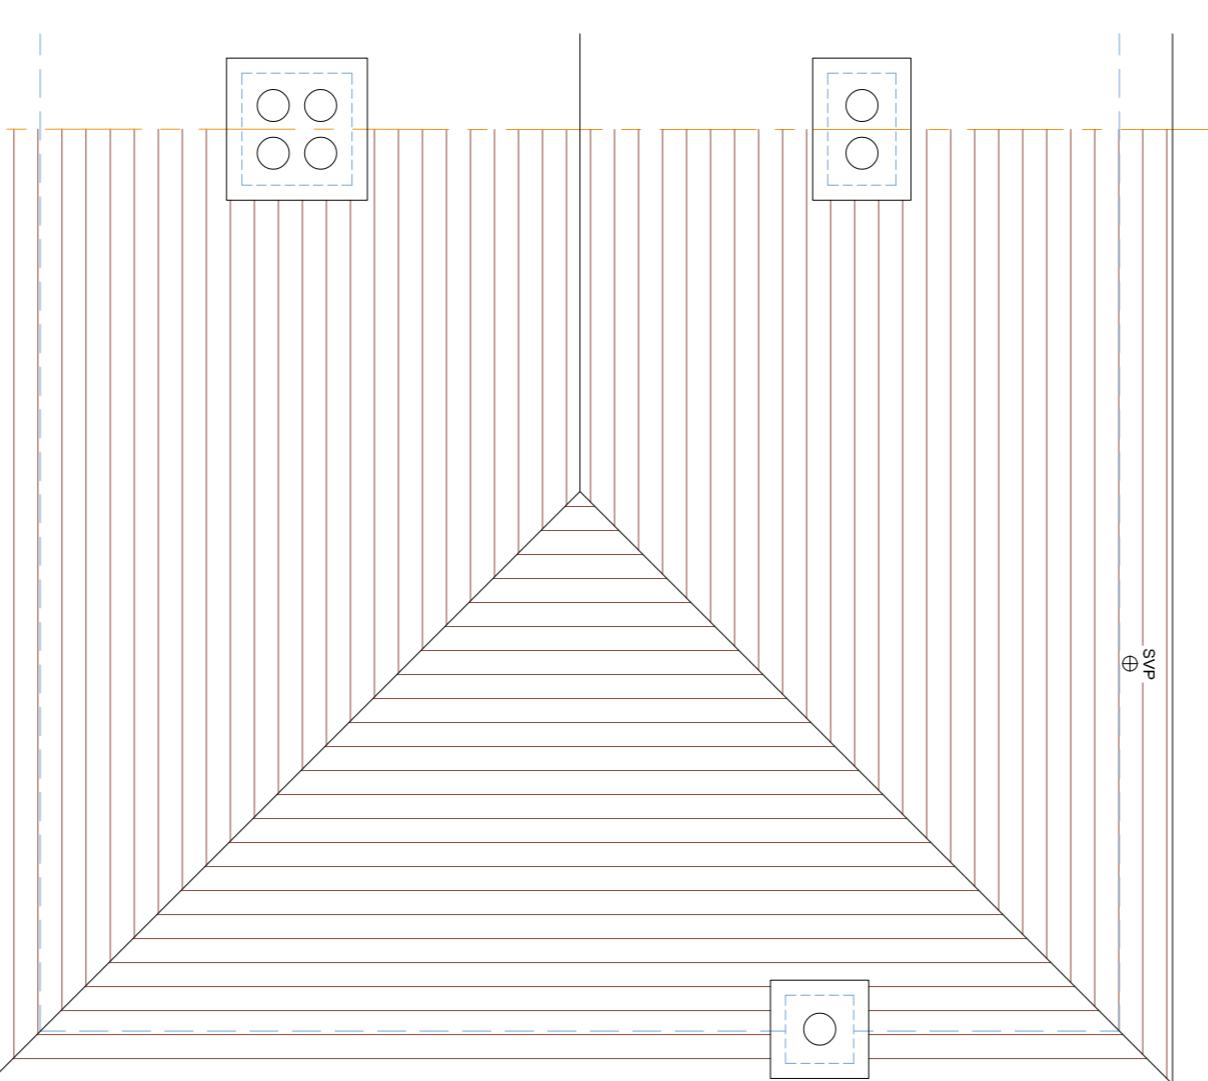

Note:
All dimensions must be checked on site and not scaled
from the drawing

EXISTING ELEVATIONS 1:100

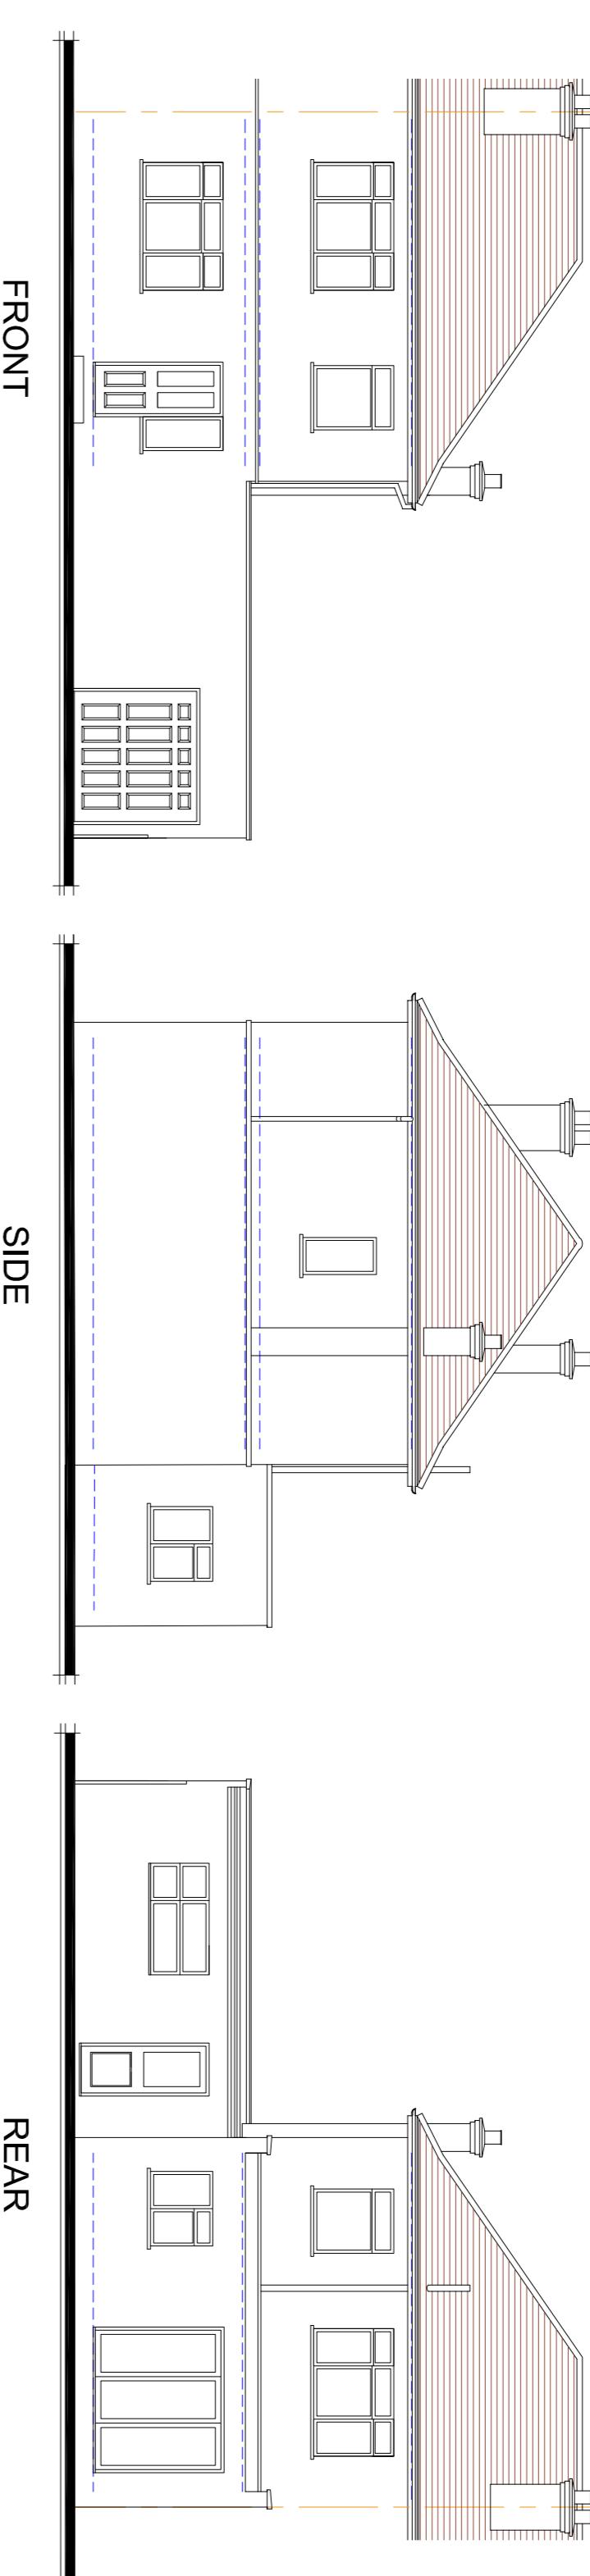

Drawing Title
EXISTING PLANS AND
ELEVATIONS

NEIL HAMMOND
ARCHITECTURAL SERVICES

Tel: 07977 621534
Email: neilg13@gmail.com

Client
Mr & Mrs Makhail

Job Title
Proposed Loft Conversion at:
67 PARK LANE
HAYES
UB4 8AB

Job No
NRH20

Draughts
01

Rev:

Scale 1:50	Paper Size A2
Date JUNE 2024	Drawn By NRH
Job No NRH20	Draughts 01
Rev: 	