
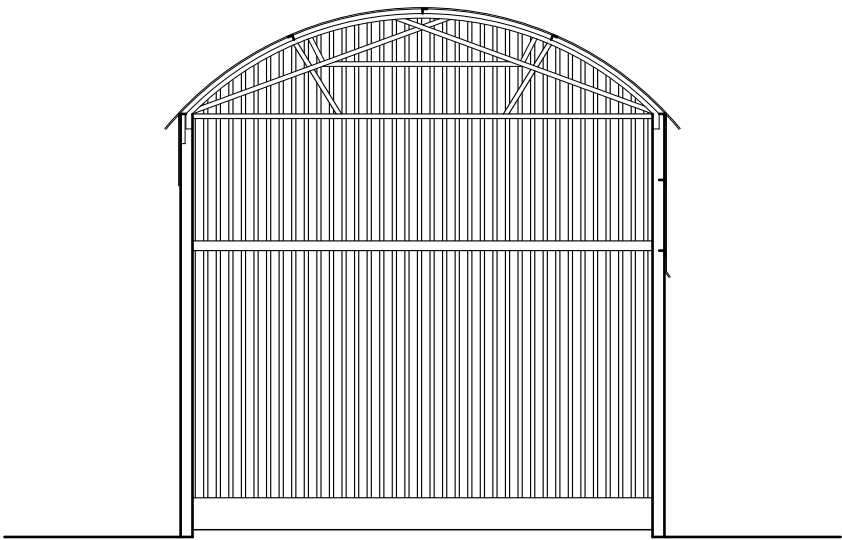
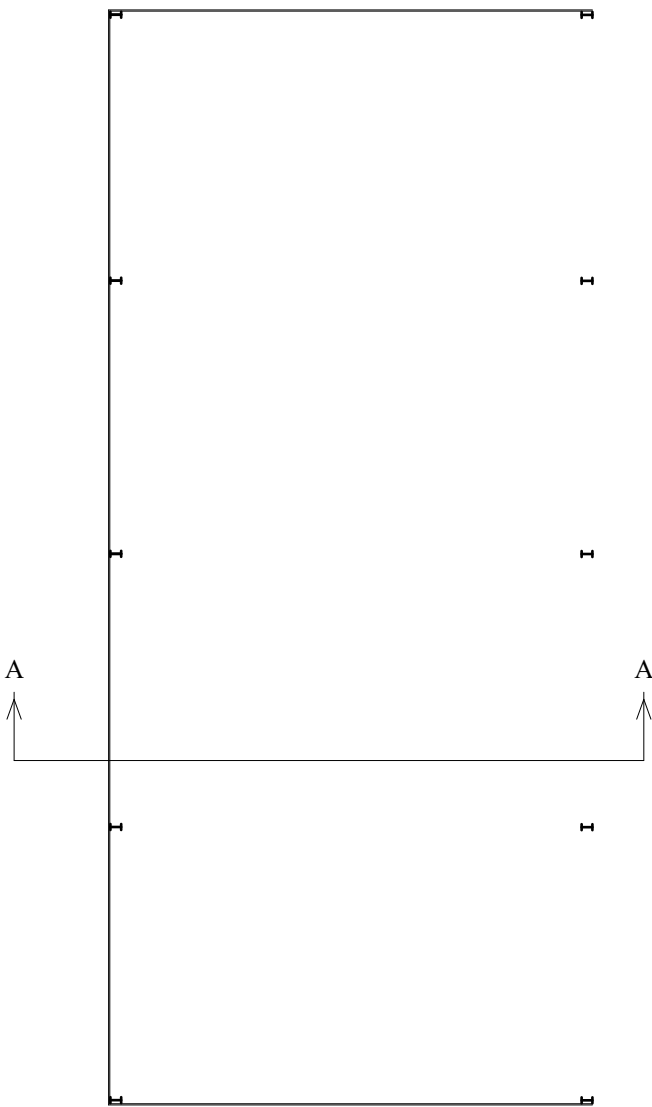
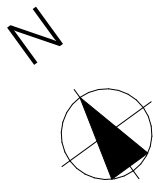


Floor Plan
Scale 1:100

 

Section A-A
Scale 1:100

Copyright Reserved

Check all dimensions on site before proceeding with any work and notify the architect if any discrepancies are found with this drawing

Do not scale this drawing always use dimensions provided in preference



Church Cottage
Harvington
WR11 8PB

Office: 01386 247985
Mobile: 07917 565525
Peter@ruralandtown.com

Carter Jonas		
Moorcroft Farm Moorcroft Lane Uxbridge UB8 3QL		
Project Title		
Proposed Replacement Barn		
Drawing Title		
Scheme		
Scheme Floor Plan		
Drawn by	Date	Drawing Scale
P.J. Leamy	November 2023	1:100
Checked by	Date	
Drawing Number	Revision	Paper Size
23-20-02		A3