

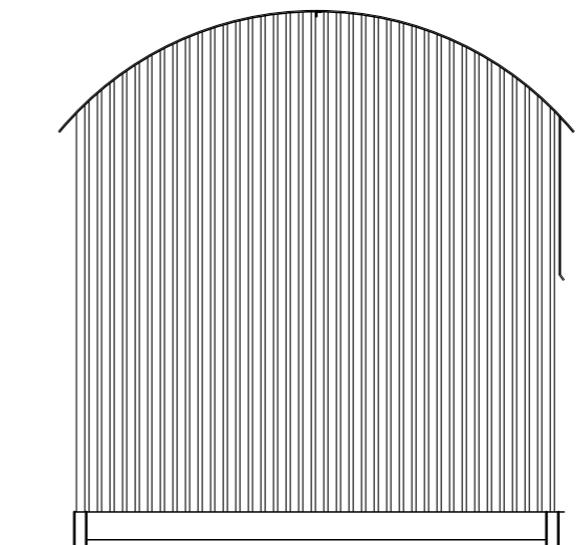



South East Elevation
Scale 1:100

 

North East Elevation
Scale 1:100

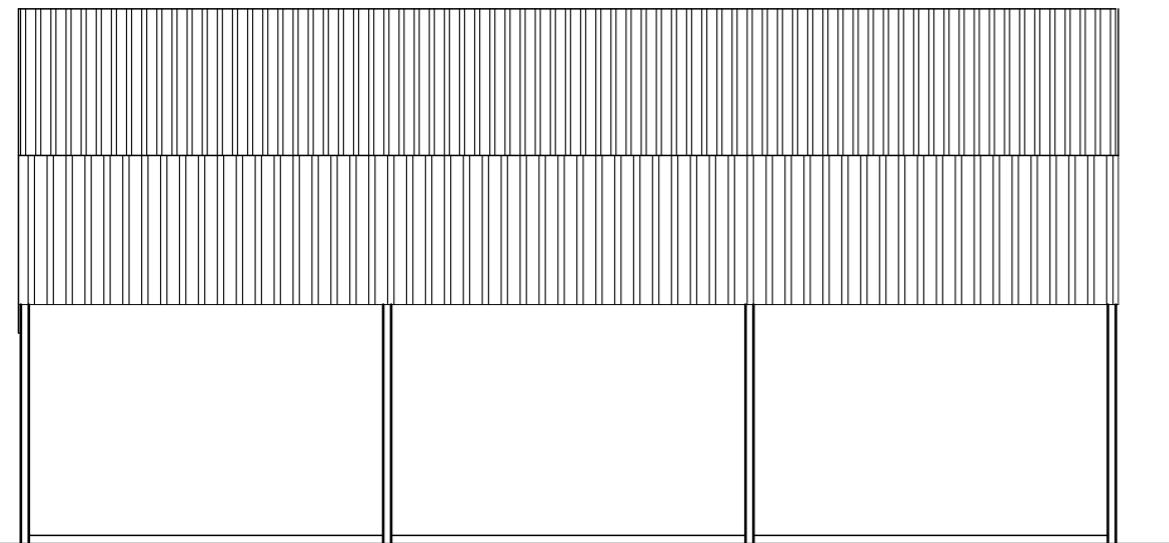

North West Elevation
Scale 1:100

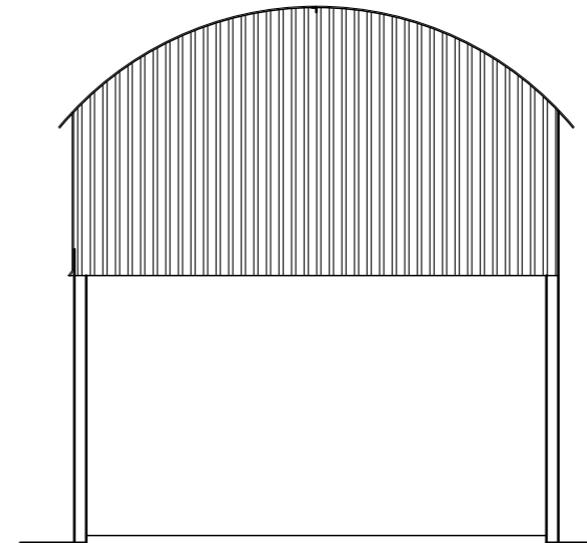

South West Elevation
Scale 1:100



architecture
&
planning

Church Cottage
Harvington
WR11 8PB

Office: 01386 247985
Mobile: 07917 565525
Peter@ruralandtown.com

Carter Jonas

Moorcroft Farm
Moorcroft Lane
Uxbridge
UB8 3QL

Project Title

Proposed Replacement Barn

Drawing Title

Scheme

Scheme Elevations

| | | |
|------------------------|-----------------------|-------------------------------|
| Drawn by P.J. Leamy | Date November 2023 | Drawing Scale 1:100 |
| Checked by | Date | |

| | | |
|-----------------------------------|----------|-------------------------|
| Drawing Number 23-20-03 | Revision | Paper Size A3 |
|-----------------------------------|----------|-------------------------|