

Dimensions to be verified on site
DO NOT SCALE FROM THIS DRAWING.
Any areas indicated on this drawing are for guidance only.No responsibility is taken for their accuracy.

This drawing is the property of **Design Workshop Consultant Ltd** Copyright is reserved by them and the drawing is issued on the condition that it is not copied, reproduced, retained or disclosed to any unauthorized person, either wholly or in part without the consent in writing of **Design Workshop Consultant Ltd**

Site Address:

3 Carlyon Road,
Hayes
UB4 0NR

Title:



Proposed Elevations


Scale: 1:100

Paper Size: A3

Rev	Date	Comments
-----	------	----------

Drawn By:	VG
Job Ref:	26083D
Date:	June 2026
Drawing No.	LW - 05

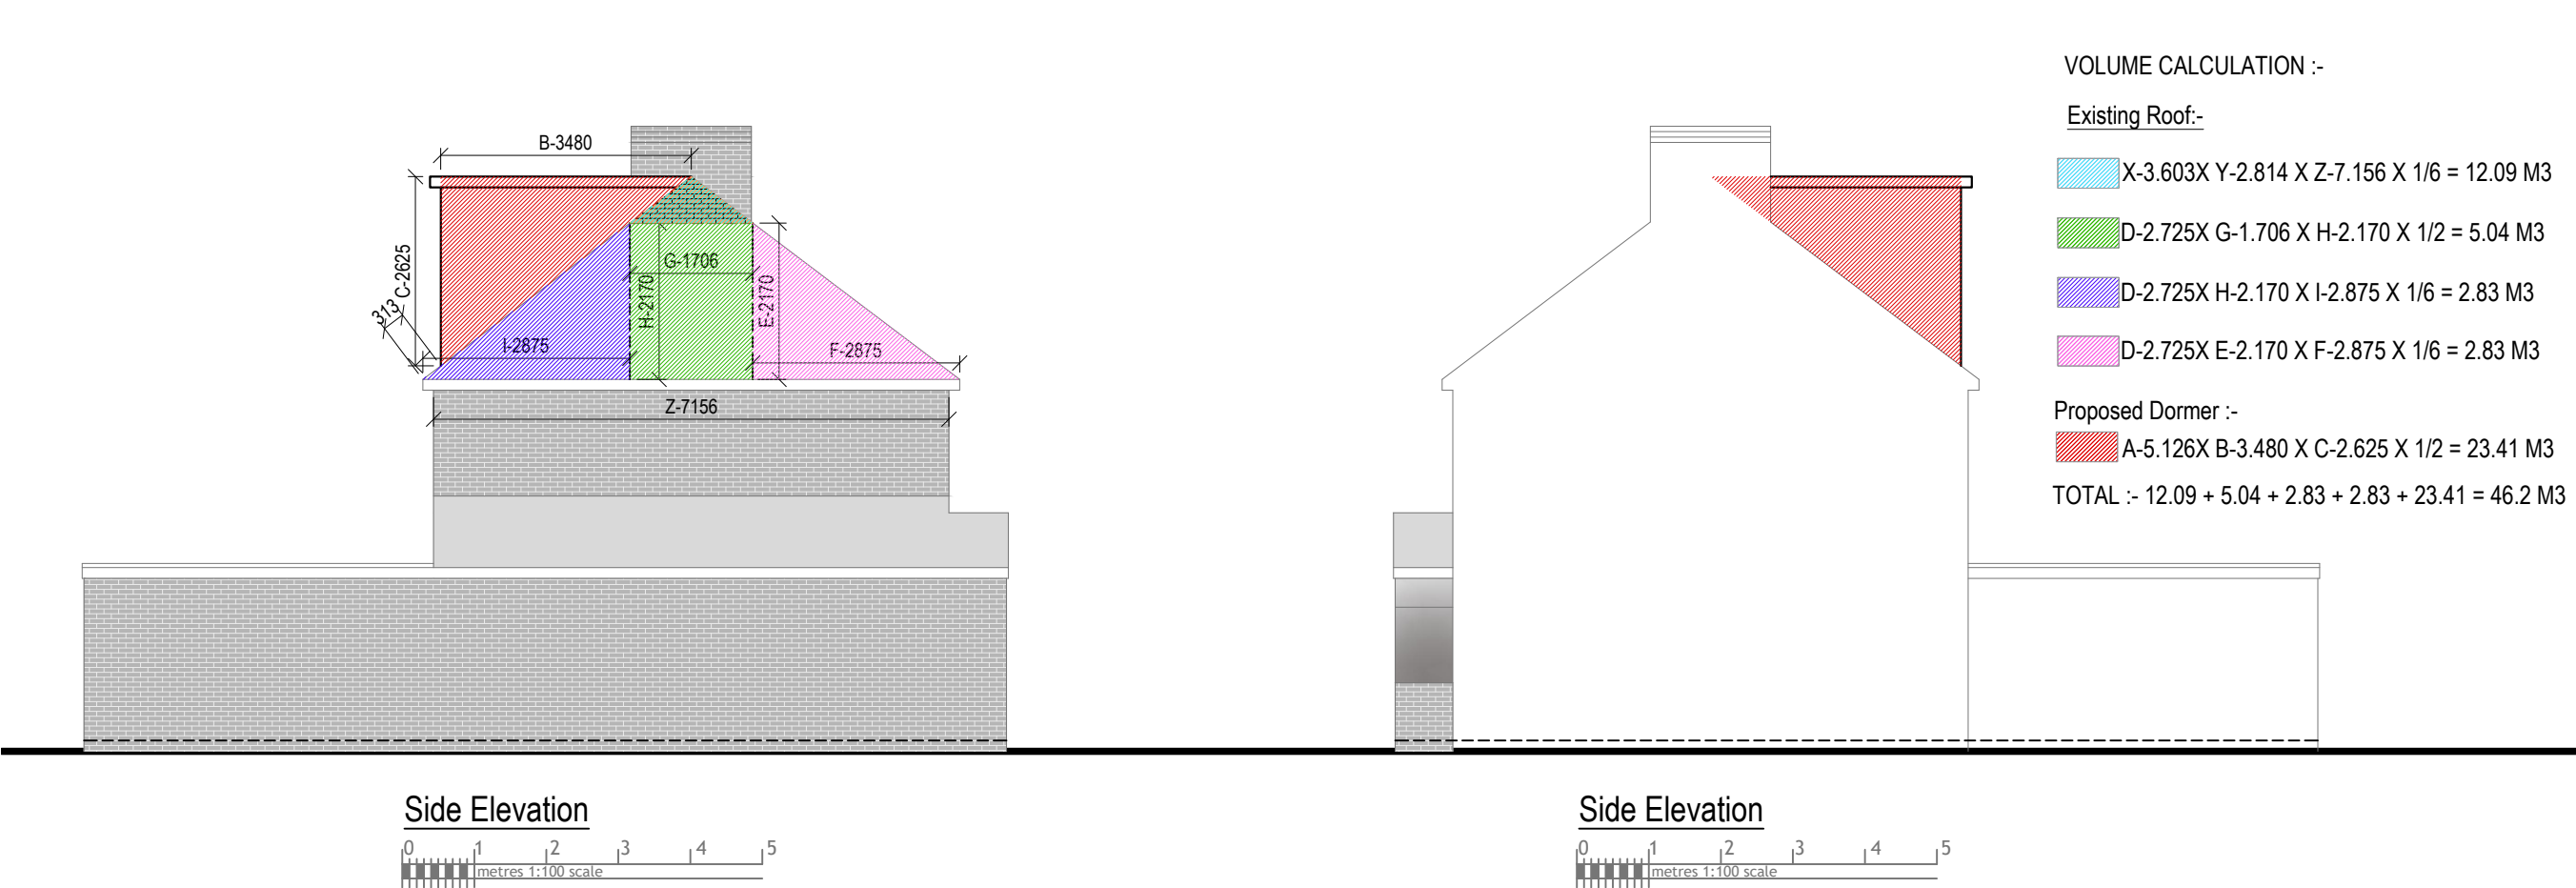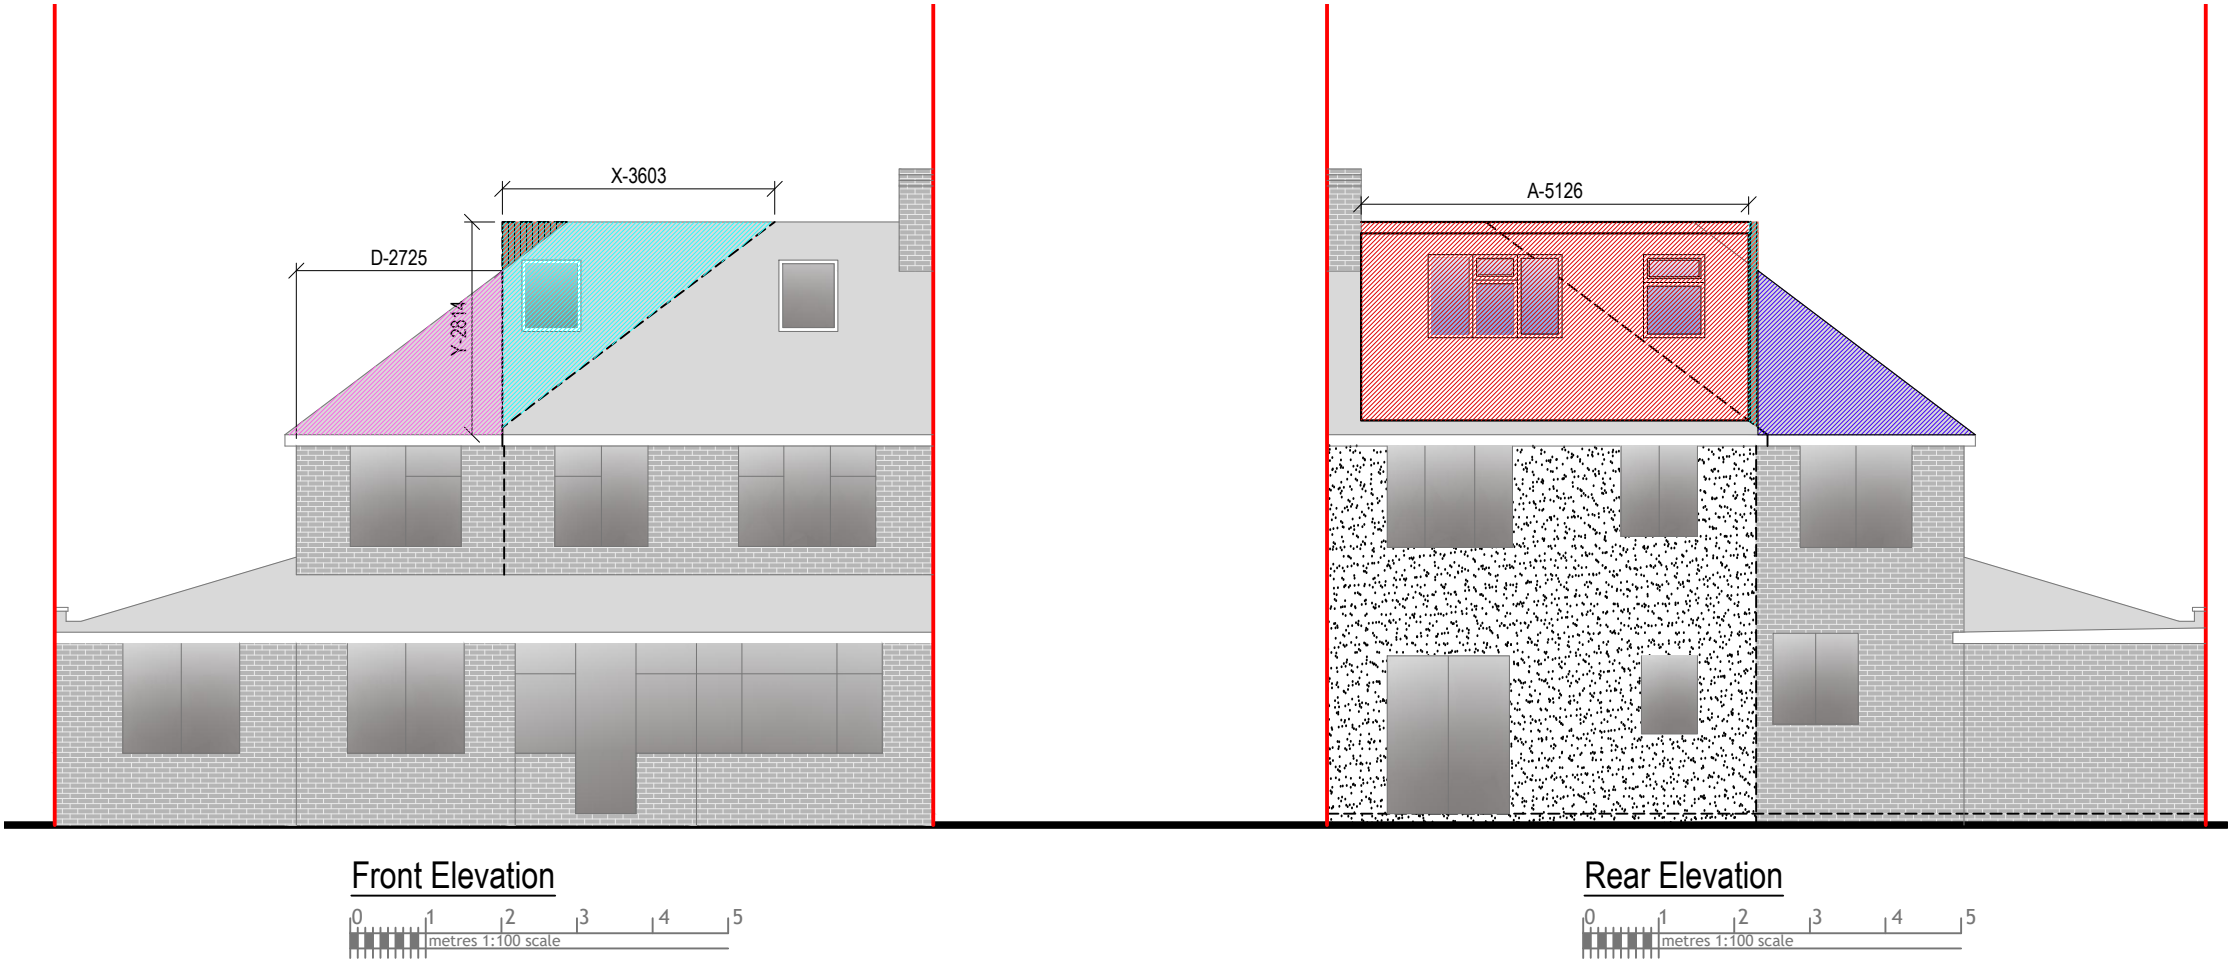

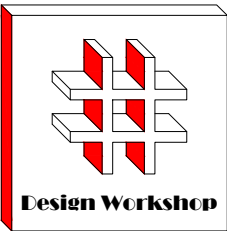

Dimensions to be verified on site
DO NOT SCALE FROM THIS DRAWING.
Any areas indicated on this drawing are for guidance only.No responsibility is taken for their accuracy.

This drawing is the property of **Design Workshop Consultant Ltd** Copyright is reserved by them and the drawing is issued on the condition that it is not copied, reproduced, retained or disclosed to any unauthorized person, either wholly or in part without the consent in writing of **Design Workshop Consultant Ltd**

Site Address:

3 Carlyon Road,
Hayes
UB4 0NR

Title:


Proposed Elevations

Scale: 1:100

Paper Size: A3

Rev	Date	Comments
-----	------	----------



Drawn By:	VG
Job Ref:	26083D
Date:	June 2026
Drawing No.	LW - 04

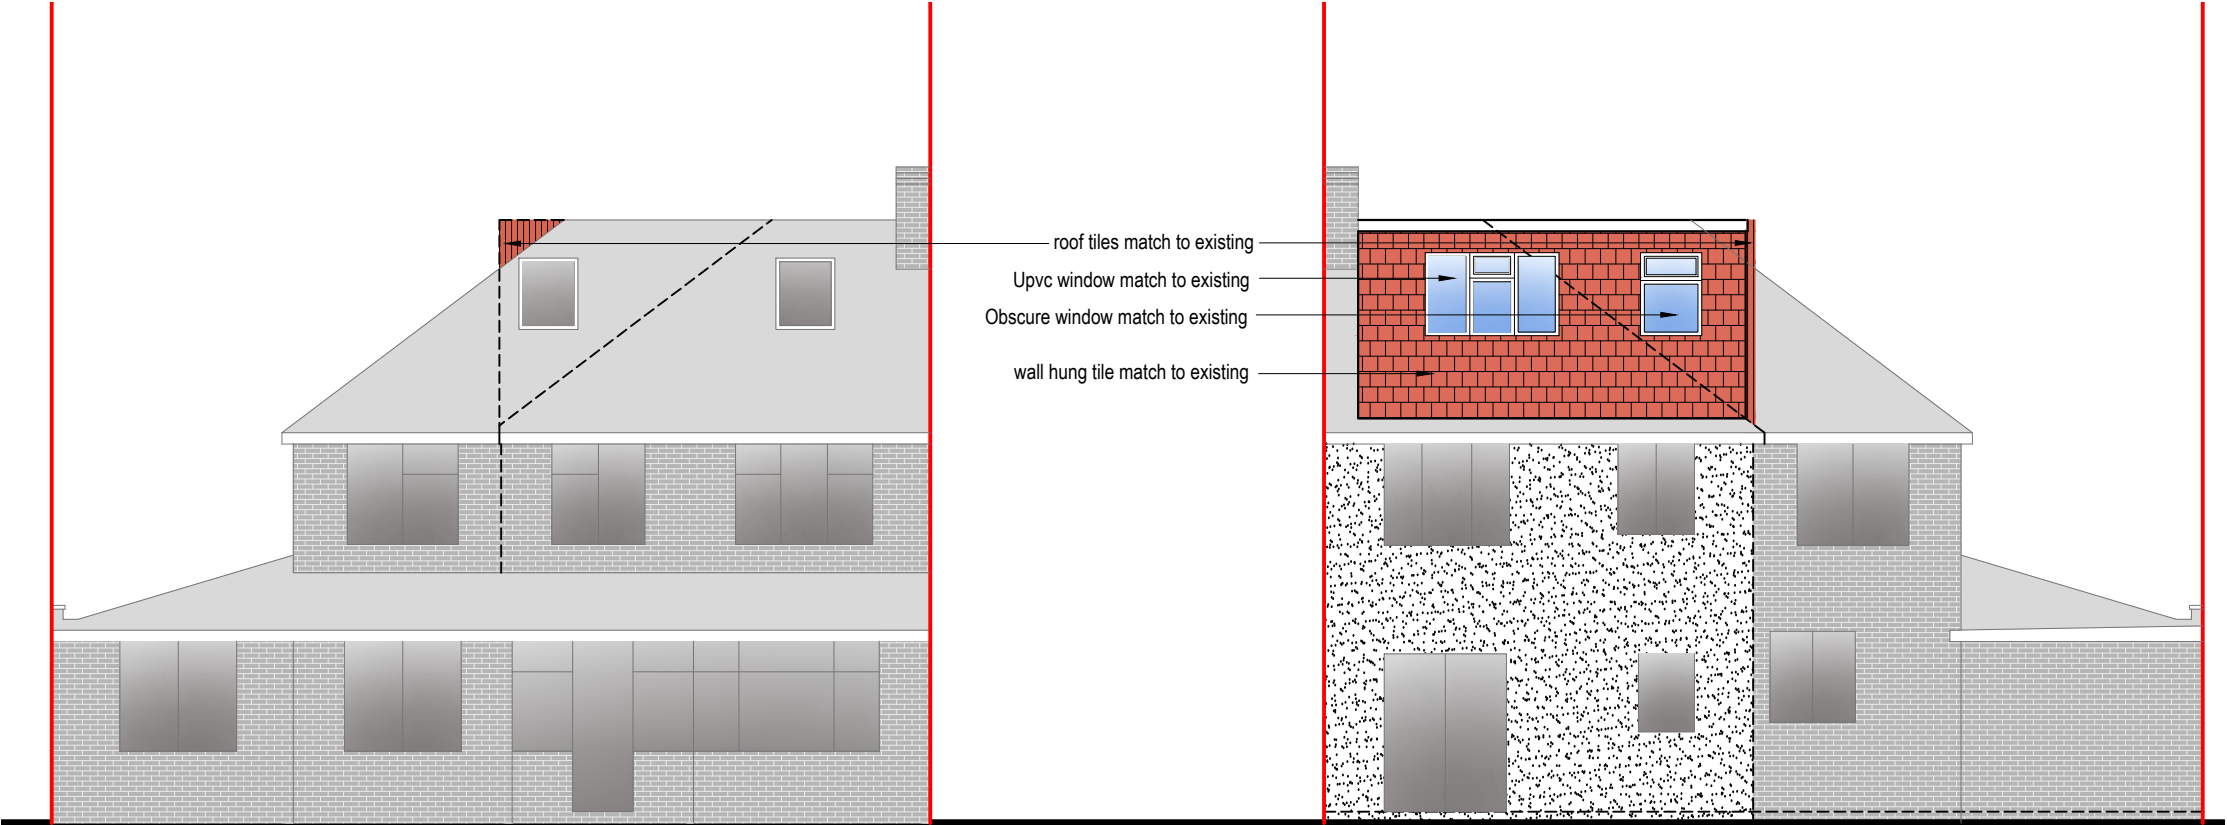


Front Elevation




Rear Elevation

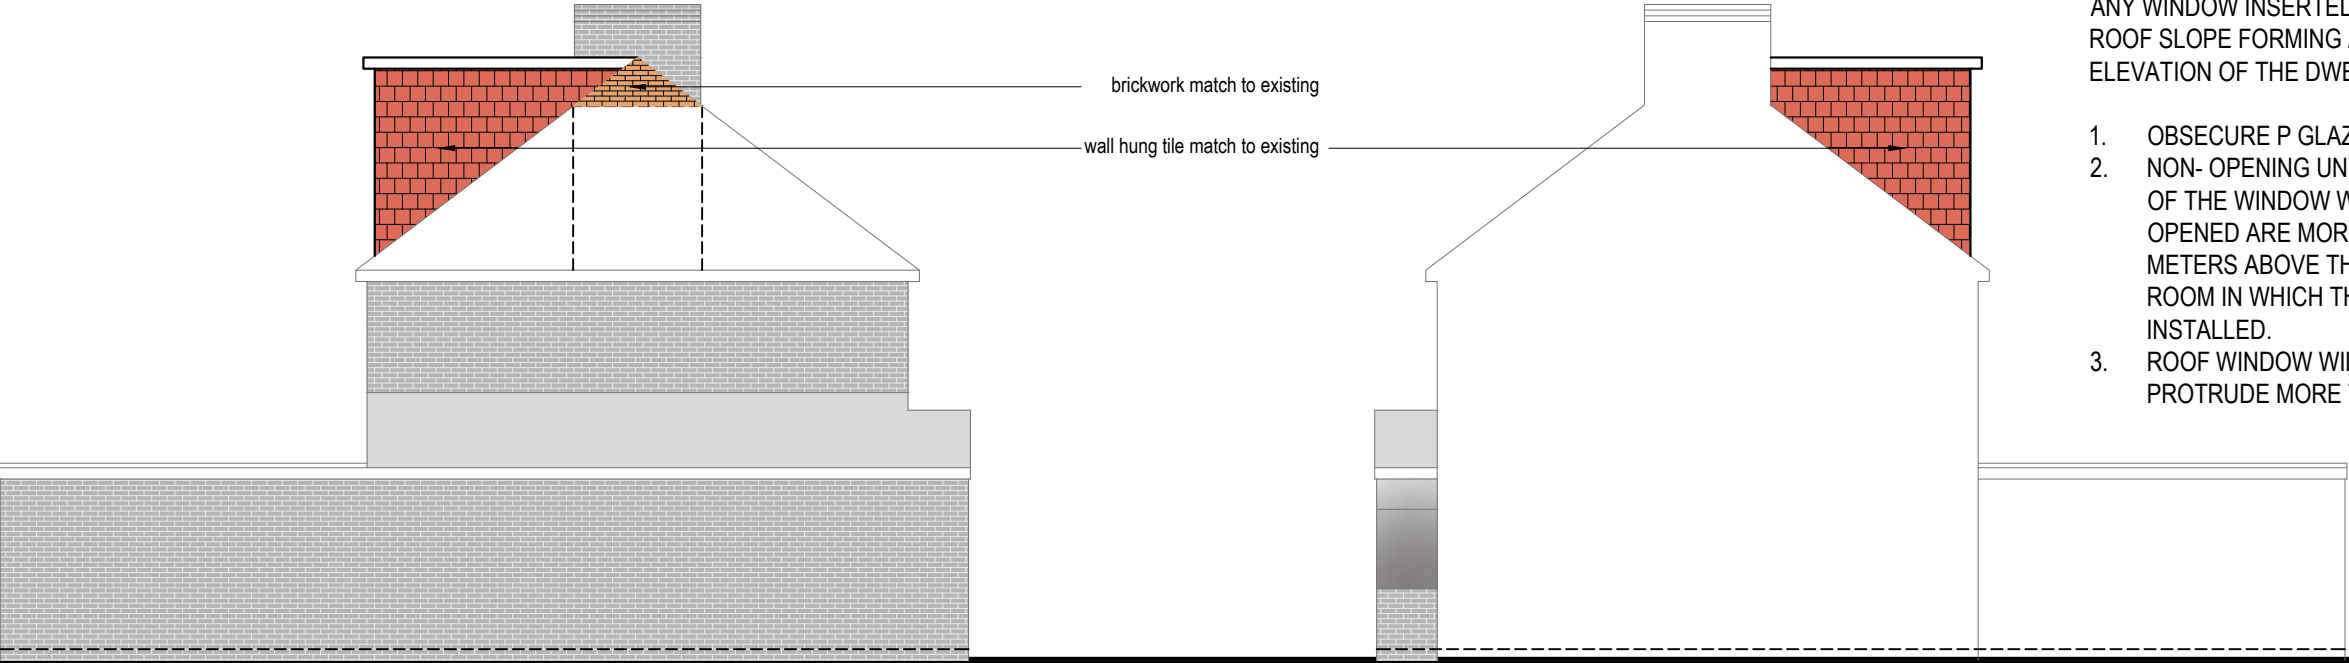 

Side Elevation

 


Side Elevation

 

NOTE:

ANY WINDOW INSERTED ON WALL OR
ROOF SLOPE FORMING A SIDE
ELEVATION OF THE DWELLING SHALL BE:

1. OBSECURE P GLAZED
2. NON- OPENING UNLESS THE PARTS
OF THE WINDOW WHICH CAN BE
OPENED ARE MORE THAN 1.7
METERS ABOVE THE FLOOR OF THE
ROOM IN WHICH THE WINDOW IS
INSTALLED.
3. ROOF WINDOW WILL NOT
PROTRUDE MORE THAN 150MM

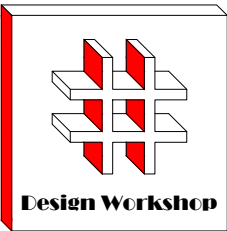

Dimensions to be verified on site
DO NOT SCALE FROM THIS DRAWING.
Any areas indicated on this drawing are for guidance only.No responsibility is taken for their accuracy.

This drawing is the property of **Design Workshop Consultant Ltd** Copyright is reserved by them and the drawing is issued on the condition that it is not copied, reproduced, retained or disclosed to any unauthorized person, either wholly or in part without the consent in writing of **Design Workshop Consultant Ltd**

Site Address:

3 Carlyon Road,
Hayes
UB4 0NR

Title:


Existing Elevations

Scale: 1:100


Paper Size: A3

Rev	Date	Comments
-----	------	----------



Drawn By:	VG
Job Ref:	26083D
Date:	June 2026
Drawing No.	LW - 03

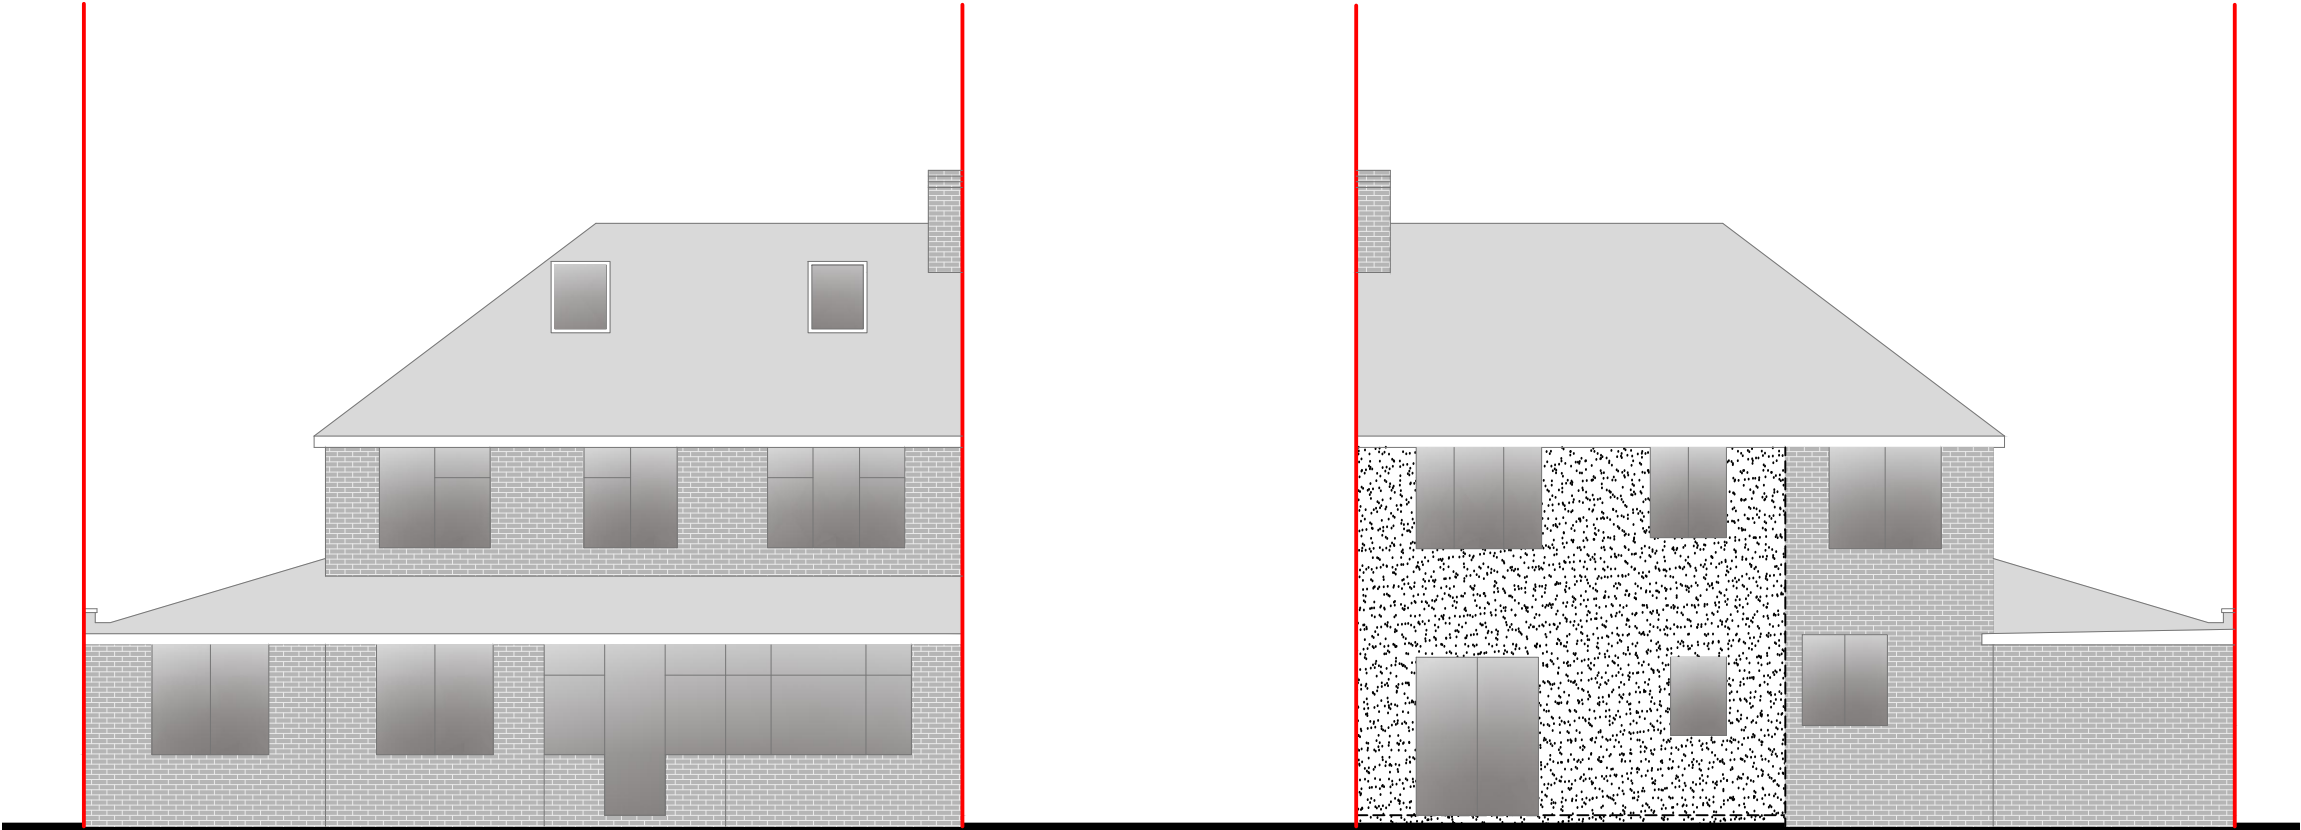



Front Elevation

 


Rear Elevation

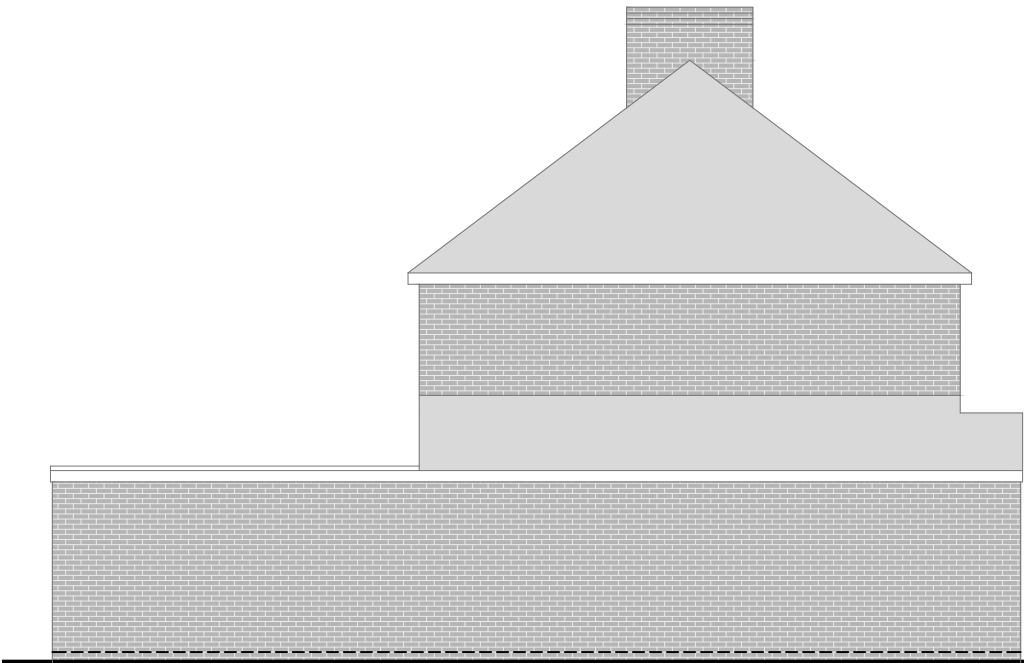 

Side Elevation

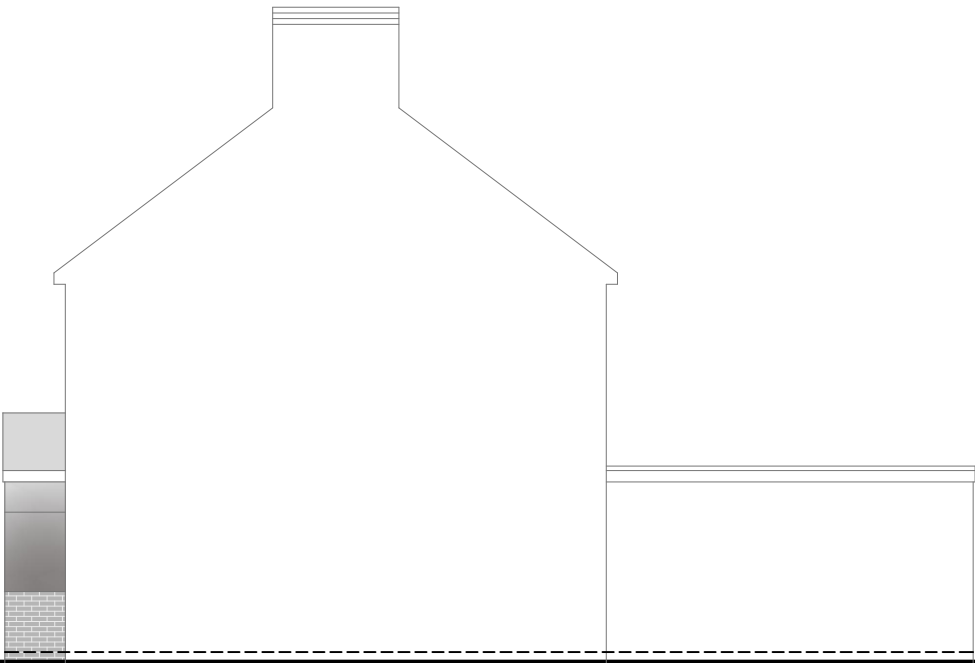 


Side Elevation


 




Block Plan

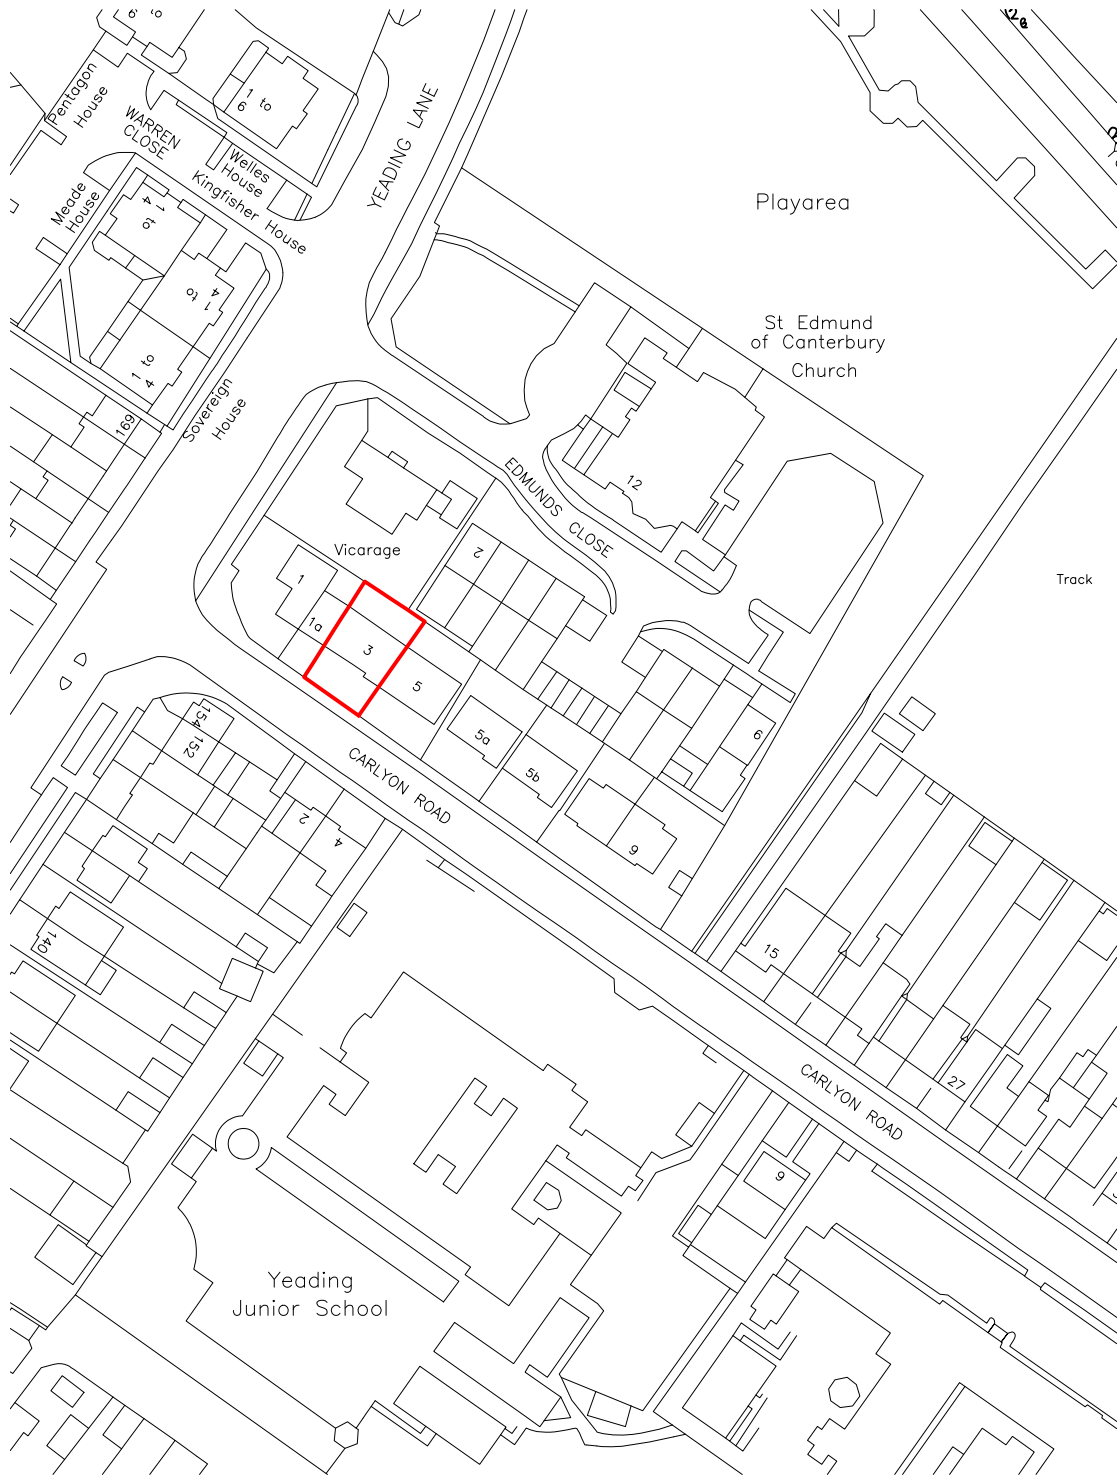

Site Location

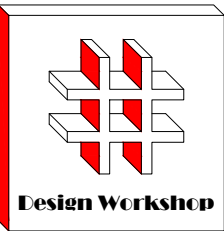 

Dimensions to be verified on site
DO NOT SCALE FROM THIS DRAWING.
Any areas indicated on this drawing are for guidance only.No responsibility is taken for their accuracy.


This drawing is the property of **Design Workshop Consultant Ltd** Copyright is reserved by them and the drawing is issued on the condition that it is not copied, reproduced, retained or disclosed to any unauthorized person, either wholly or in part without the consent in writing of **Design Workshop Consultant Ltd**

Site Address:

3 Carlyon Road,
Hayes
UB4 0NR

Title:

Block and Location
Plans

 

Scale: 1:500, 1:1250

Paper Size: A3

Rev	Date	Comments
-----	------	----------

Drawn By:	VG
Job Ref:	26083D
Date:	June 2026
Drawing No.	LW - 01