



01 - GROUND FLOOR PLAN

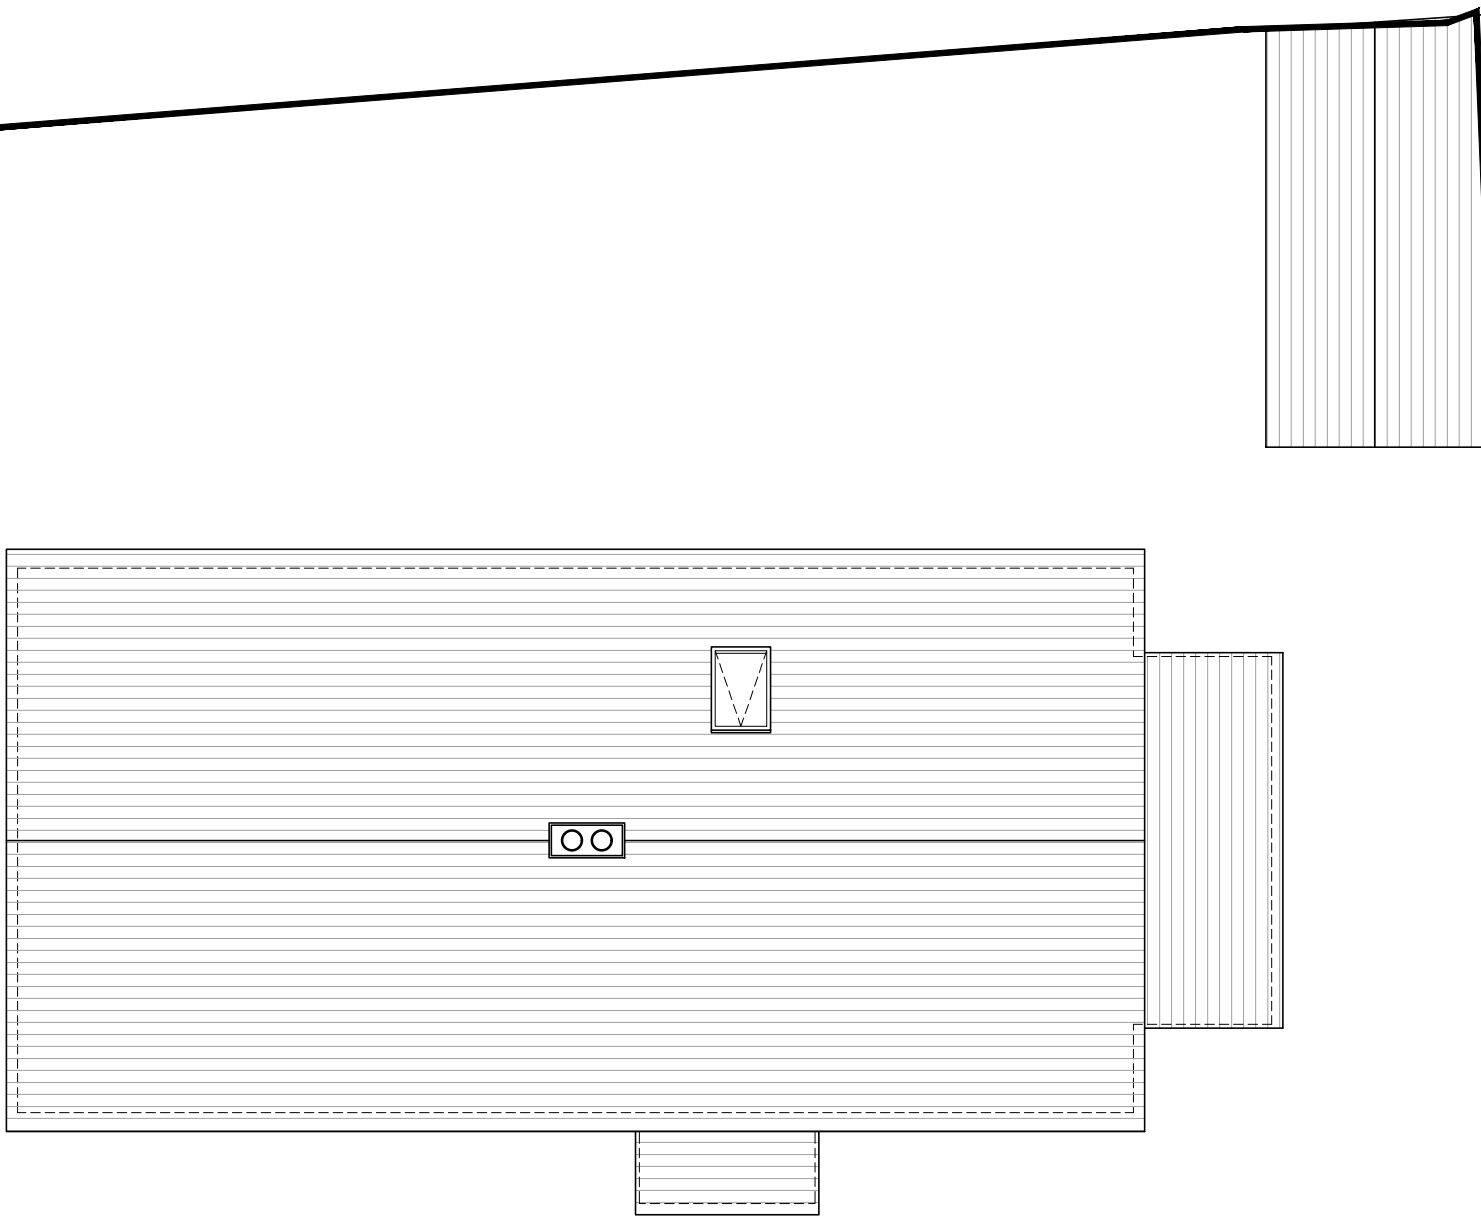

02 - ROOF PLAN

NOTES

- Dimensions are not to be scaled from this drawing by contractors. The contractor is requested to check all dimensions before the work started.
- Report any discrepancies to the client or architect before undertaking the work described in the drawings.
- Dimensions are approximate site dimensions and are to be verified by the contractor on site before any fabrication/site works i.e foundations etc occur
- Contractor is responsible for all temporary propping to existing structure

 

REVISIONS			
NO.	DESCRIPTION	DATE	BY

FULL PLANNING APPLICATION

DE ARCHITECTURAL CONSULT.LTD
M: 07824773079, 07869580774
E: design.endeavour@gmail.com

Project	70 WEST DRAYTON ROAD LONDON, UB8 3LA		
Title	EXISTING PLANS		

Scale	Drawn	Approved	Date
1:100@A3	FA		OCT-25
Job No.	Drawing No.	Rev.	
DAC-332/25	PF-70WD-02		