



- NOTES
- Dimensions are not to be scaled from this drawing by contractors. The contractor is requested to check all dimensions before the work started.
- Report any discrepancies to the client or architect before undertaking the work described in the drawings.
- Dimensions are approximate site dimensions and are to be verified by the contractor on site before any fabrication/site works i.e foundations etc occur
- Contractor is responsible for all temporary propping to existing structure



## 01 - FRONT ELEVATION

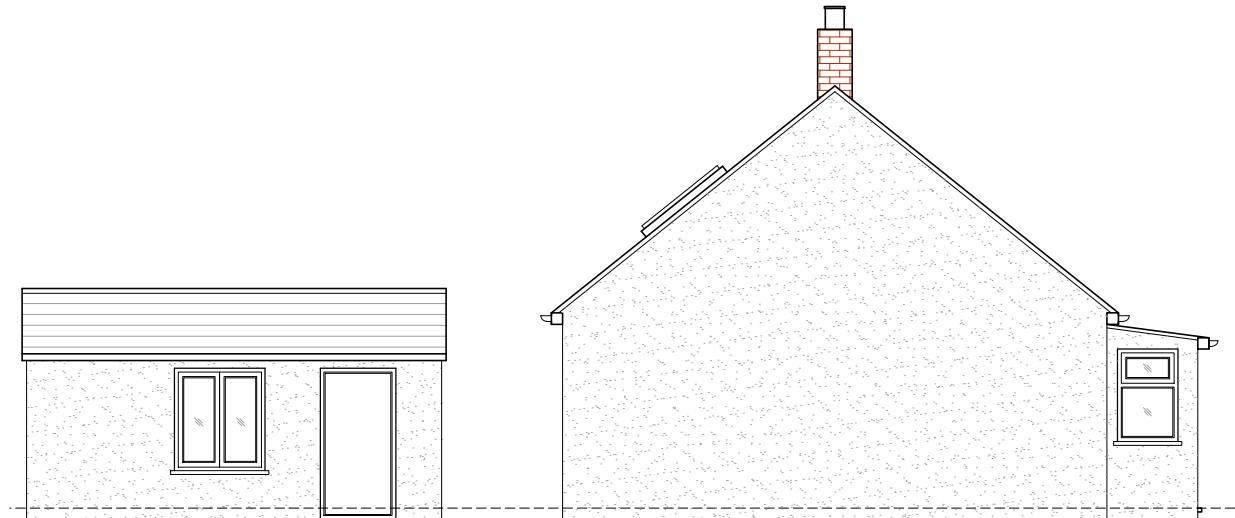

## 02 - LEFT SIDE ELEVATION

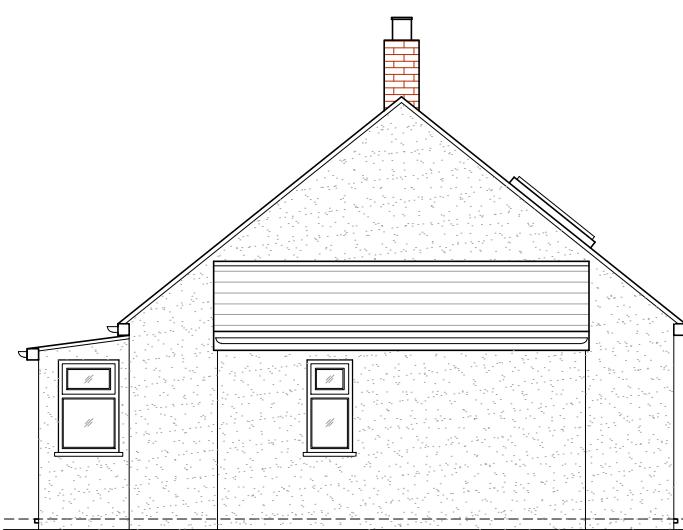

## 03 - RIGHT SIDE ELEVATION



## 04 - REAR ELEVATION

A scale diagram showing distances from 0 to 5m. The segments between 0 and 1, 1 and 2m, 2m and 3, 3 and 4, and 4 and 5m are each labeled 'Scale' below the line.

## **FULL PLANNING APPLICATION**

DE ARCHITECTURAL CONSULT.LTD  
M: 07824773079, 07869580774  
E: design.endeavour@gmail.com

70 WEST DRAYTON ROAD  
LONDON UB9 6LA

### EXISTING ELEVATIONS

Scale 1:100@A3	Drawn FA	Approved	Date OCT-25
Job No. DAC-332/25	Drawing No. PF-70WD-03		Rev.