


NOTES

- Dimensions are not to be scaled from this drawing by contractors. The contractor is requested to check all dimensions before the work started.
- Report any discrepancies to the client or architect before undertaking the work described in the drawings.
- Dimensions are approximate site dimensions and are to be verified by the contractor on site before any fabrication/site works i.e. foundations etc occur.
- Contractor is responsible for all temporary propping to existing structure.

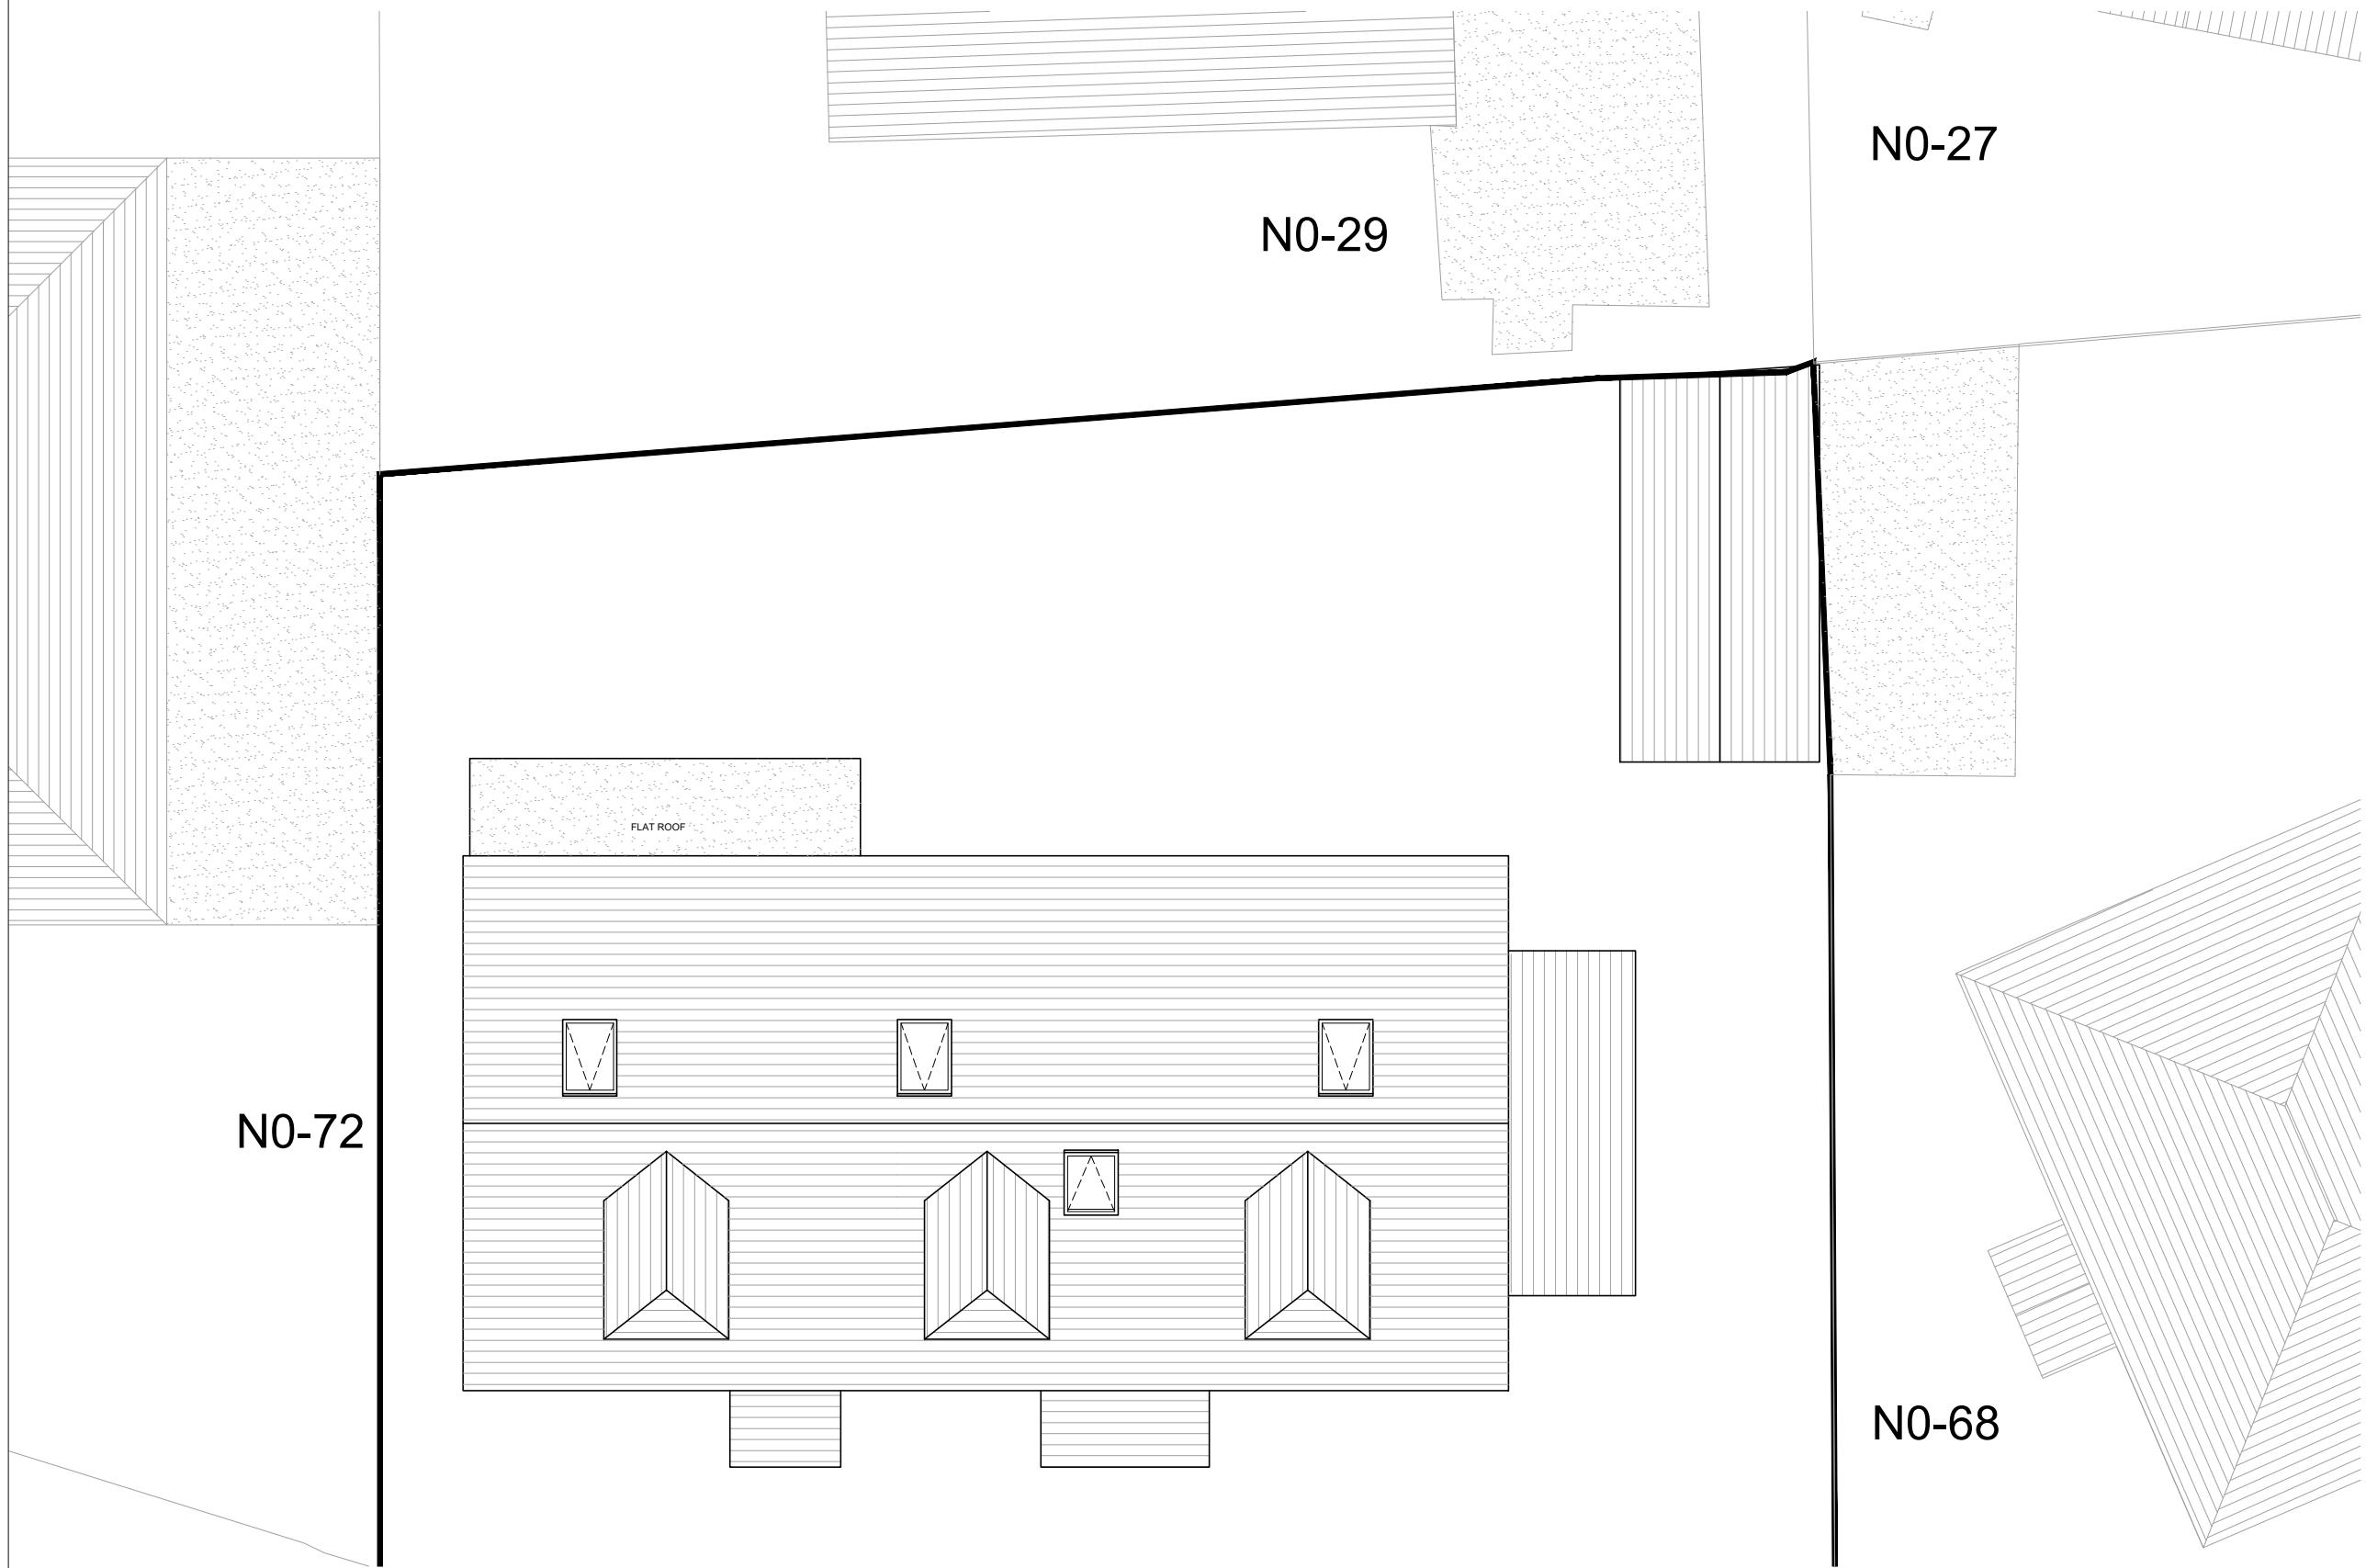

01 - ROOF PLAN

REVISIONS			
NO.	DESCRIPTION	DATE	BY

FULL PLANNING APPLICATION	
----------------------------------	--

DE ARCHITECTURAL CONSULT.LTD
M: 07824773079, 07869580774
E: design.endeavour@gmail.com

Project
70 WEST DRAYTON ROAD
LONDON, UB8 3LA
Title
PROPOSED ROOF PLAN

Scale	Drawn	Approved	Date
1:100@A3	FA		OCT-25
Job No.	Drawing No.		Rev.
DAC-332/25	PF-70WD-05		