



- NOTES
- Dimensions are not to be scaled from this drawing by contractors. The contractor is requested to check all dimensions before the work started.
  - Report any discrepancies to the client or architect before undertaking the work described in the drawings.
  - Dimensions are approximate site dimensions and are to be verified by the contractor on site before any fabrication/site works i.e foundations etc occur
  - Contractor is responsible for all temporary propping to existing structure




01 - FRONT ELEVATION

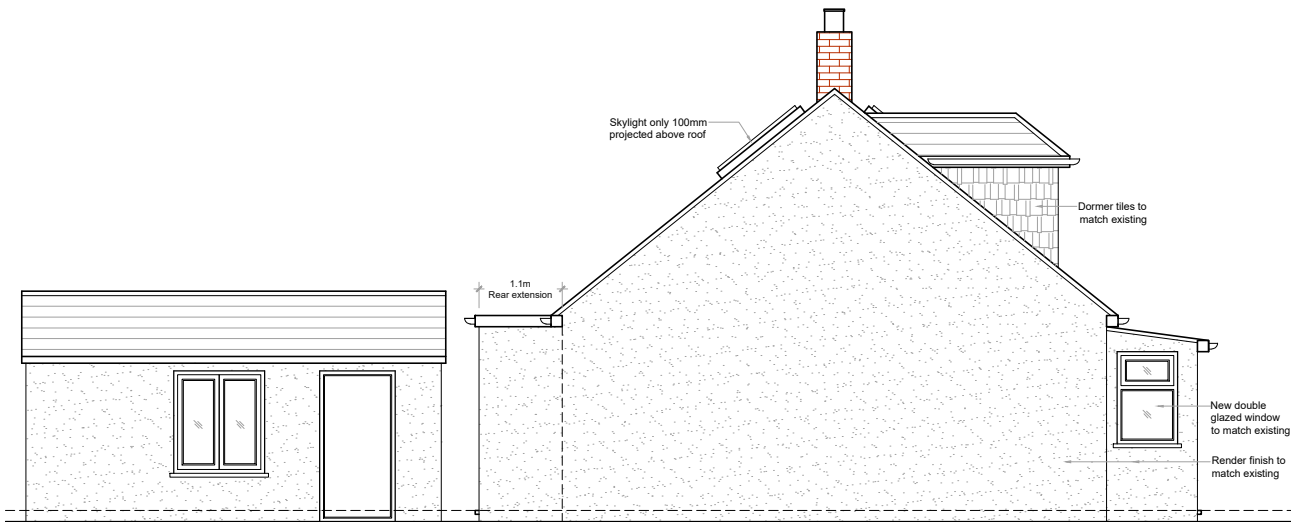


02 - LEFT SIDE ELEVATION

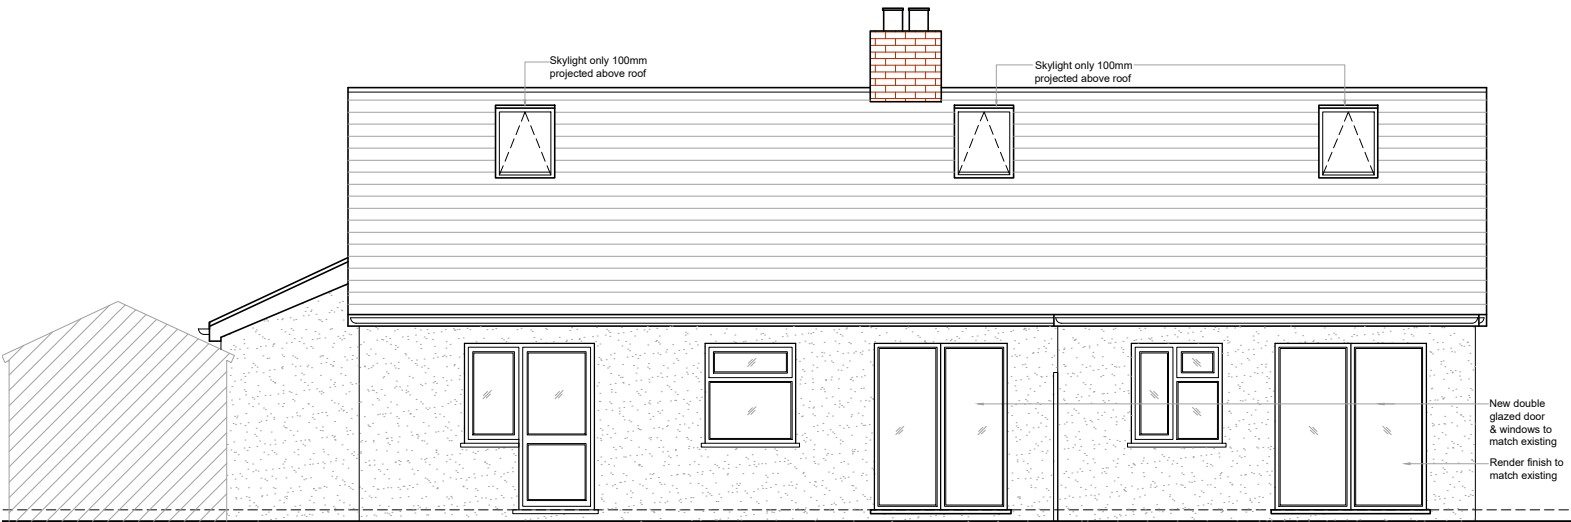

03 - REAR ELEVATION

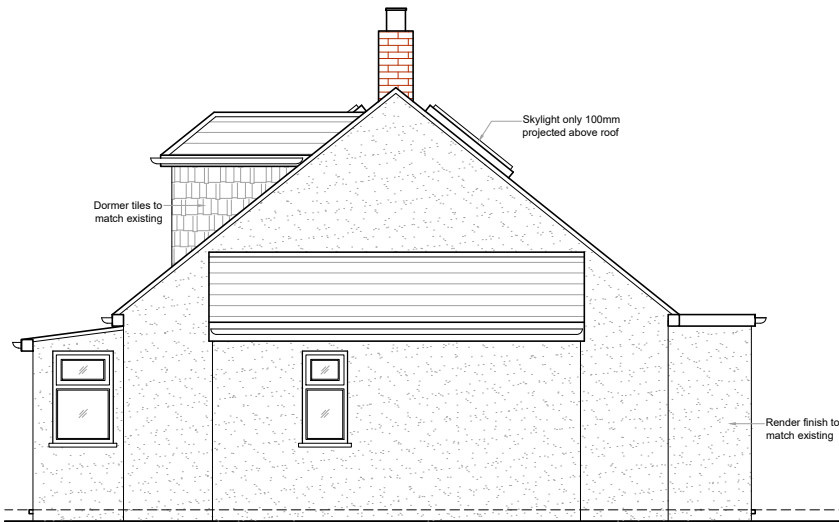

04 - RIGHT SIDE ELEVATION

 

REVISIONS			
NO.	DESCRIPTION	DATE	BY

**FULL PLANNING  
APPLICATION**

DE ARCHITECTURAL CONSULT.LTD  
M: 07824773079, 07869580774  
E: design.endeavour@gmail.com

Project	70 WEST DRAYTON ROAD LONDON, UB8 3LA		
Title	PROPOSED ELEVATIONS		

Scale	Drawn	Approved	Date
1:100@A3	FA		OCT-25
Job No.	Drawing No.	Rev.	
DAC-332/25	PF-70WD-06		