




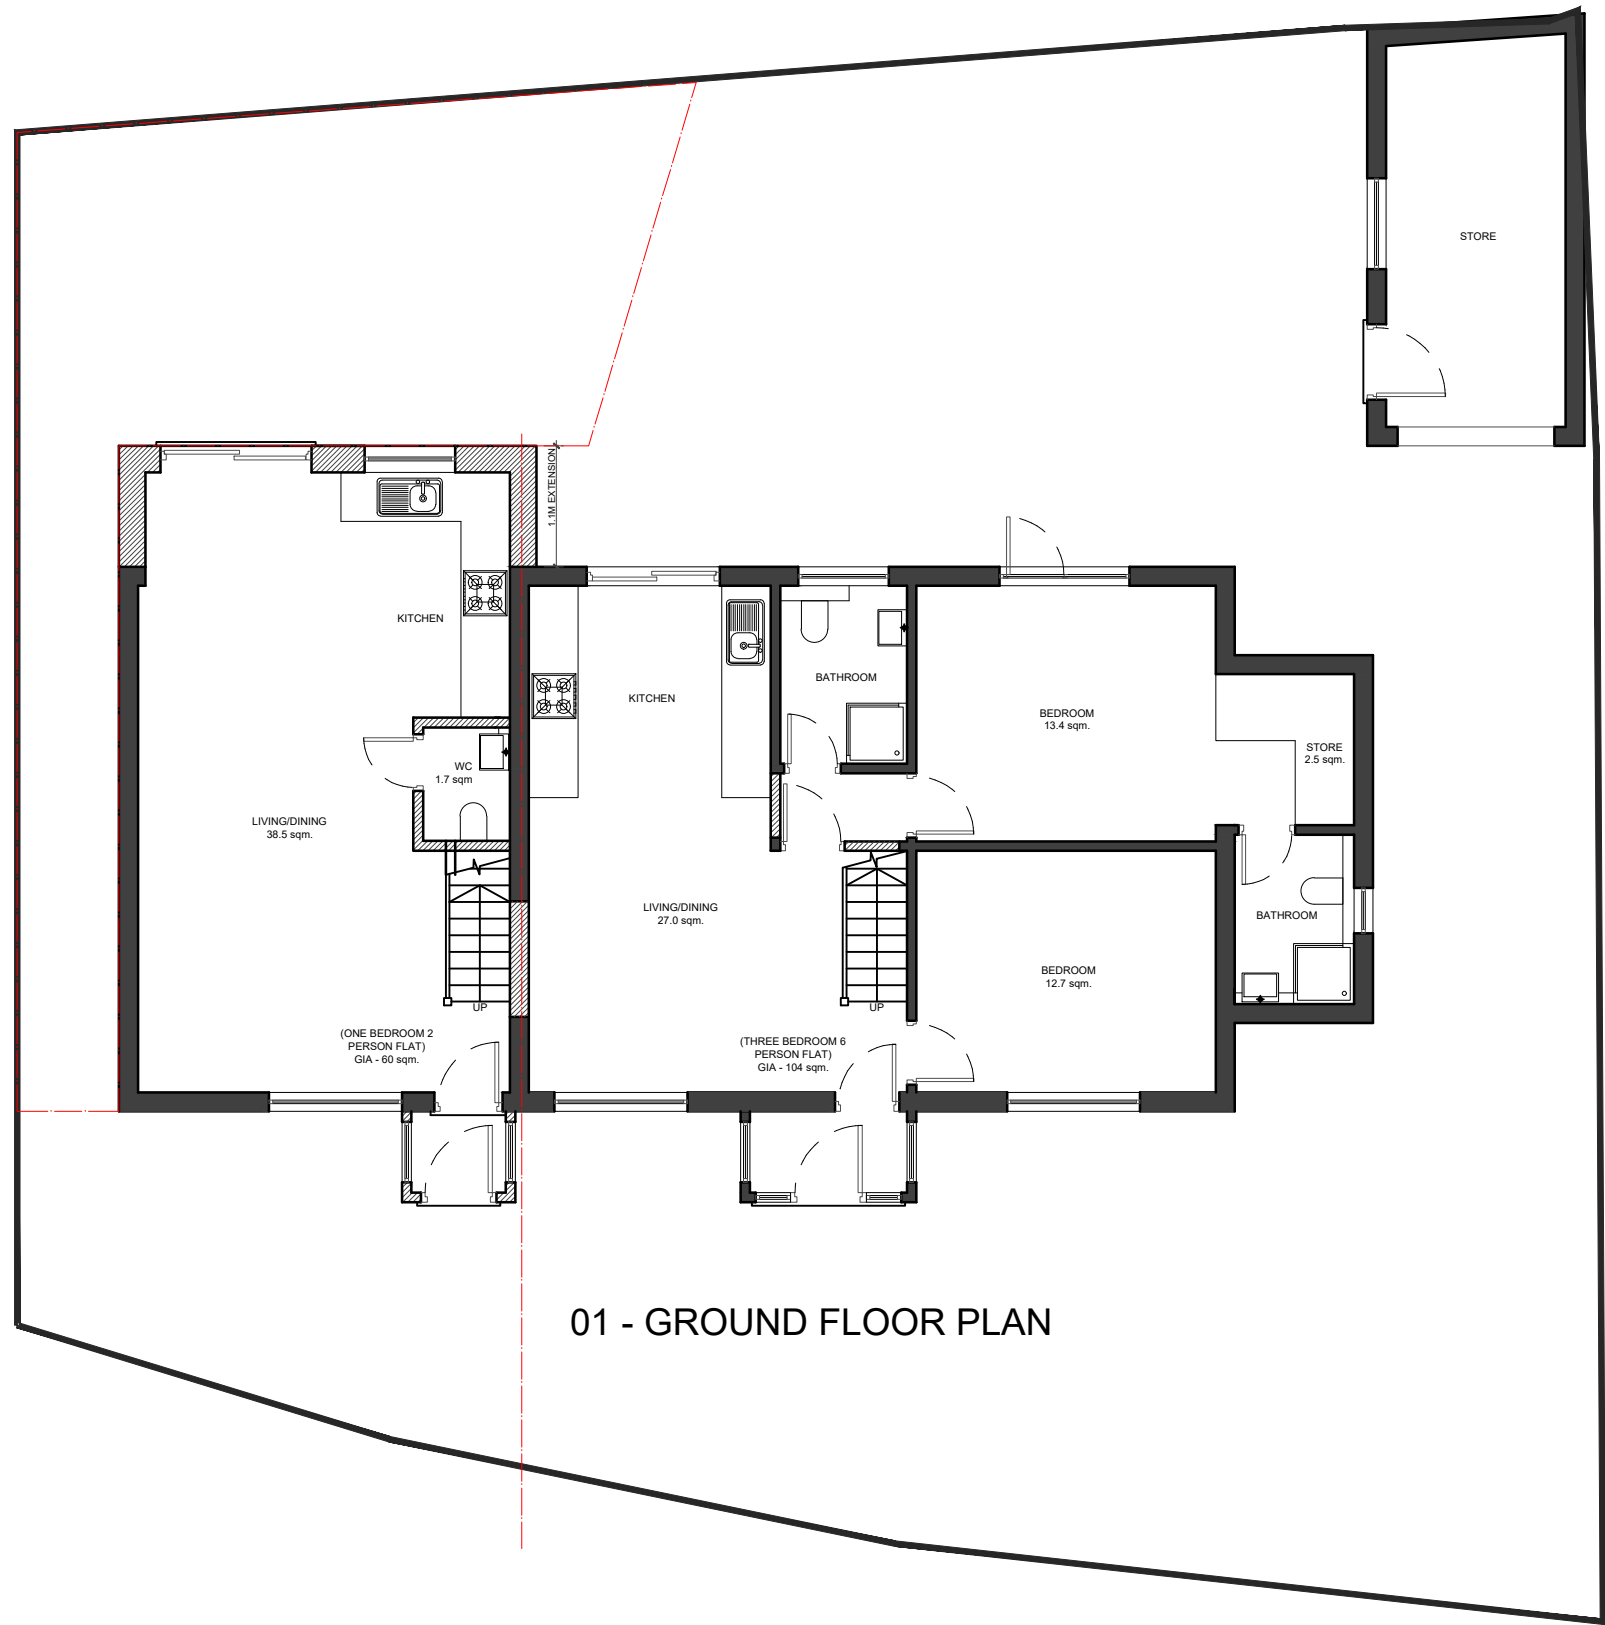

01 - GROUND FLOOR PLAN

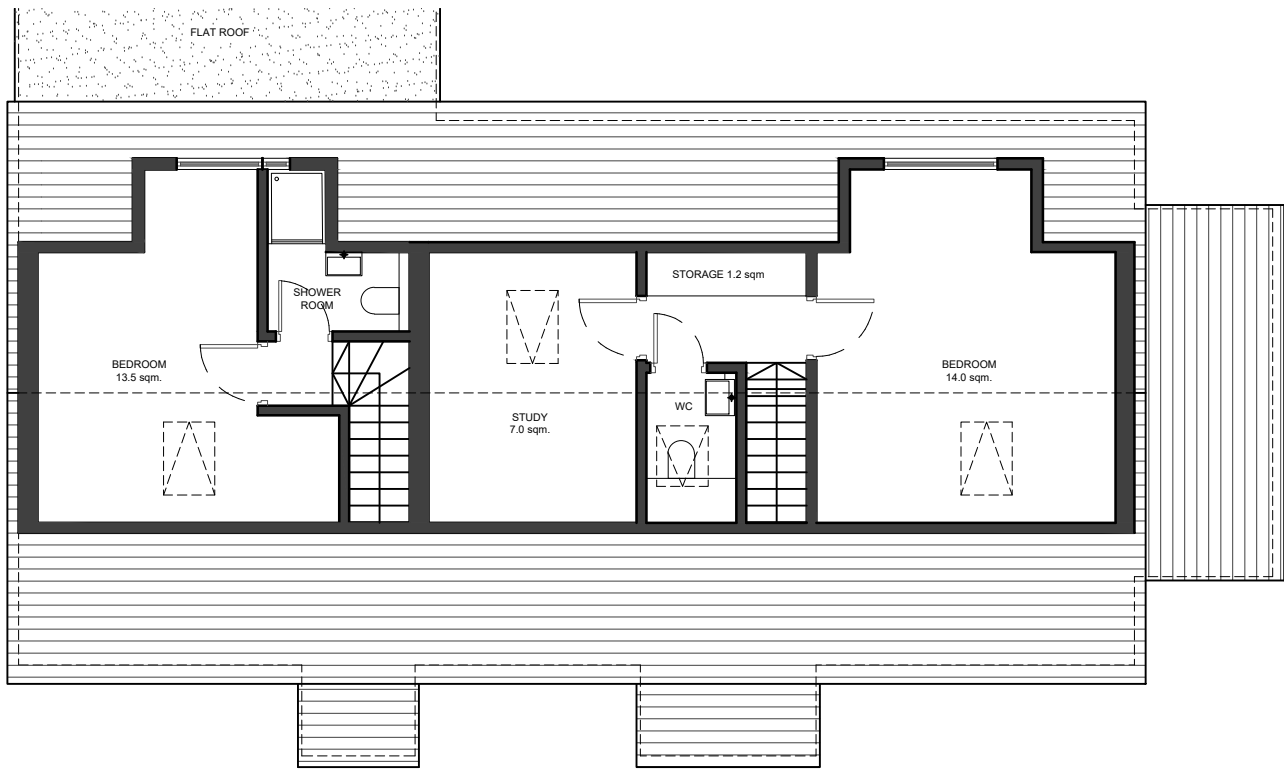


02 - LOFT FLOOR PLAN

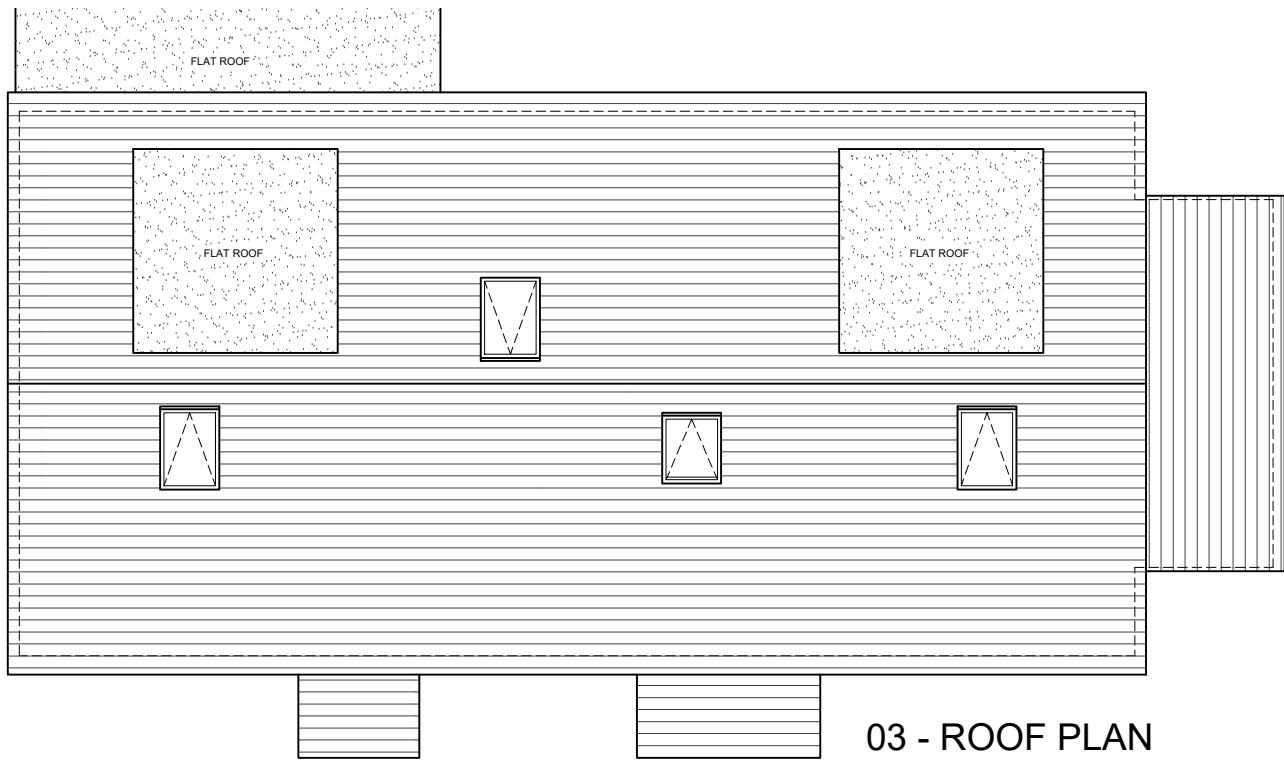

03 - ROOF PLAN

NOTES

- Dimensions are not to be scaled from this drawing by contractors. The contractor is requested to check all dimensions before the work started.
- Report any discrepancies to the client or architect before undertaking the work described in the drawings.
- Dimensions are approximate site dimensions and are to be verified by the contractor on site before any fabrication/site works i.e foundations etc occur
- Contractor is responsible for all temporary propping to existing structure

 

REVISIONS				DE ARCHITECTURAL CONSULT.LTD			
NO.	DESCRIPTION	DATE	BY	M: 07824773079, 07869580774 E: design.endeavour@gmail.com			
				Project			
				70 WEST DRAYTON ROAD LONDON, UB8 3LA			
				Title			
				PROPOSED PLANS			
				Scale	Drawn	Approved	Date
				1:100@A3	TA		JAN-25
				Job No.	Drawing No.		Rev.
				DAC-332/25	PH-70WD-04		

FULL PLANNING APPLICATION