



0.5 1 2 3 4 5 6 7 8 9 10


SCALE BAR

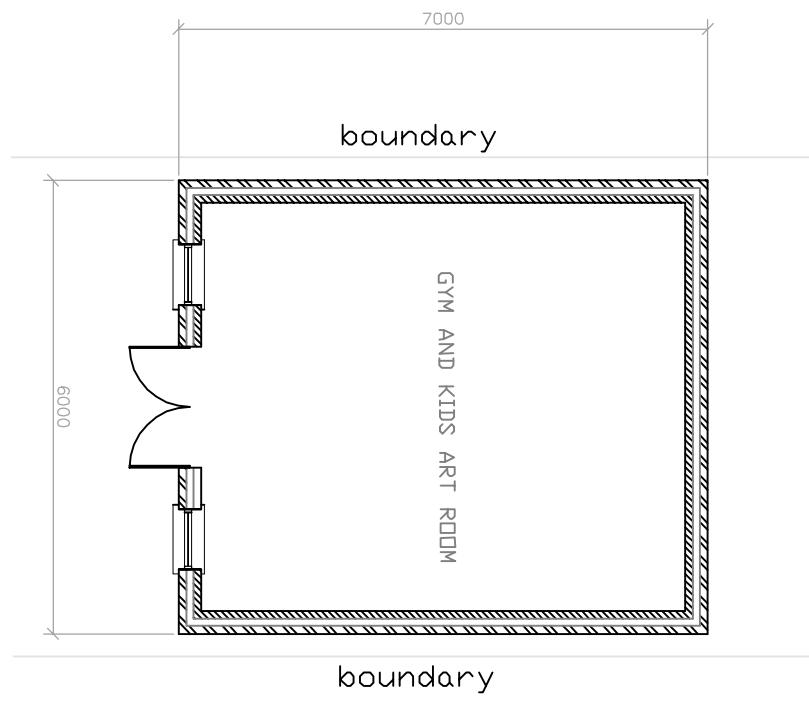

PROPOSED FLOOR PLAN

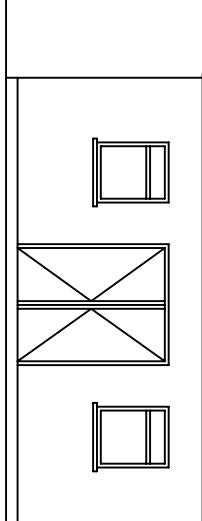

PROPOSED FRONT ELEVATION

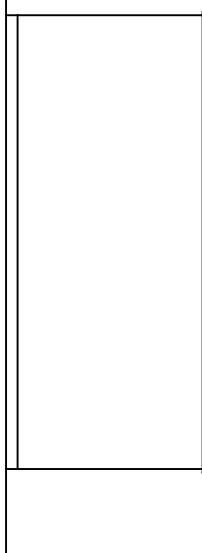

PROPOSED REAR ELEVATION



PROPOSED SIDE(LH) ELEVATION



PROPOSED SIDE(RH) ELEVATION

NOTES:

1. This drawing is to be read in conjunction with all relevant Architects and Engineers drawings
2. Only figured dimensions are to be used for construction
3. All dimensions are to be verified on site prior to work commencing
4. All temporary works are the responsibility of the contractor

Copyright ©



J.BALASINGAM

CHARTERED BUILDING ENGINEER

TEL:

0750043858

E-MAIL:

jegatheebanb@yahoo.com

PROJECT : 181 Shakespeare Avenue Hoyes UB4 0BH.	CLIENT : MR.SURESH	DRAWN BY : B.J	REVISION :B
		DESIGNED BY : B.J	
		DRAWING NO : BJ/2022/071/02	SCALE : 1:100
		DATE : 24/01/2023	ORG.SIZE : A3