

0 0.5 1 2 3 4 5 6 7 8 9 10


SCALE BAR

NOTES.


1. This drawing is to be read in conjunction with all relevant Architects and Engineers drawings
2. Only figured dimensions are to be used for construction
3. All dimensions are to be verified on site prior to work commencing
4. All temporary works are the responsibility of the contractor

Copyright ©

J.BALASINGAM
CHARTERED BUILDING ENGINEER
TEL: 0750043858
E-MAIL: jegathee@bellsouth.net

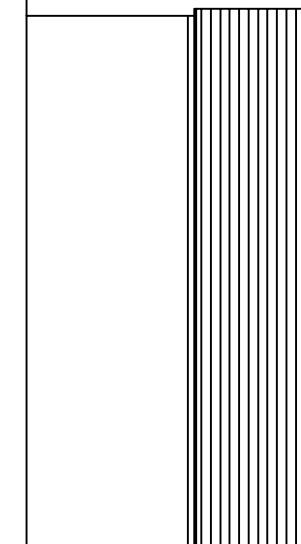


PROPOSED SIDE(LH) ELEVATION

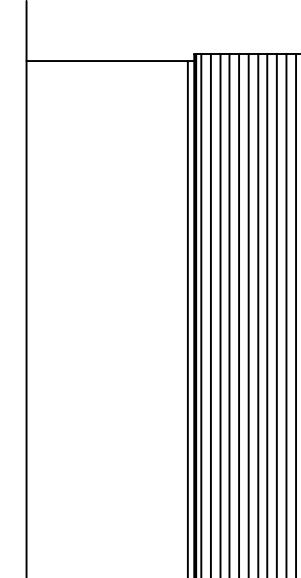


PROPOSED SIDE(RH) ELEVATION


PROPOSED FLOOR PLAN

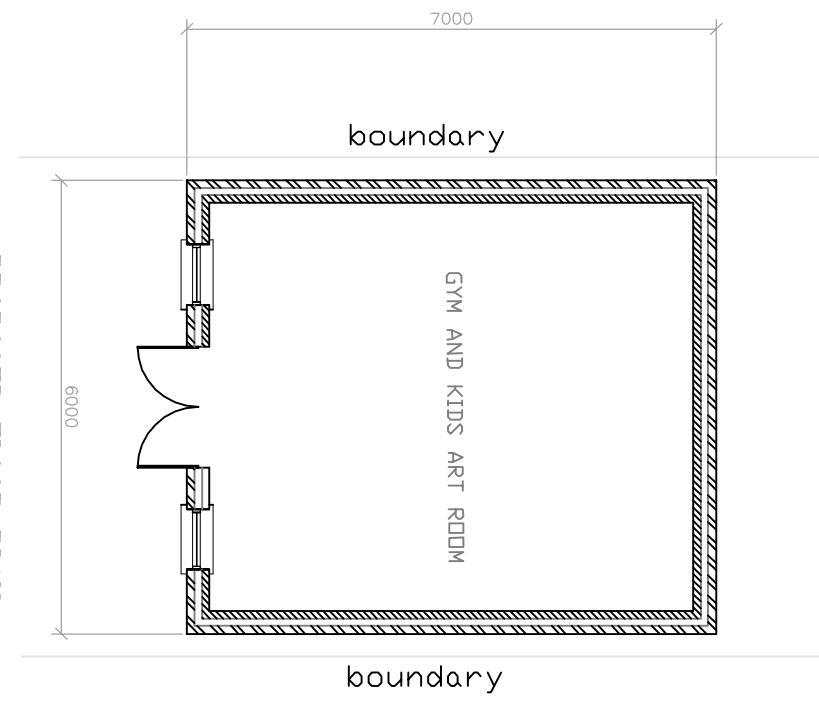

PROPOSED FRONT ELEVATION

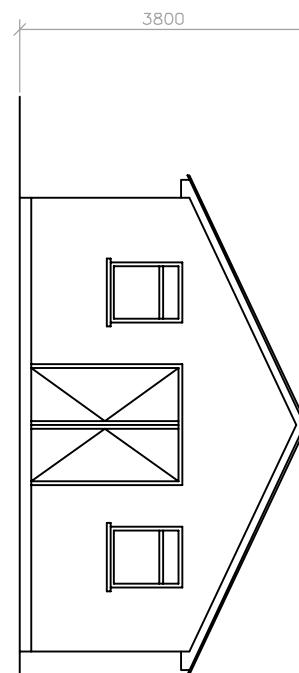

PROPOSED REAR ELEVATION

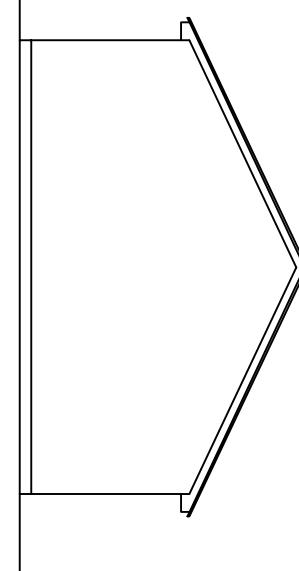

PROPOSED SIDE ELEVATION

PROJECT : 181 Shakespeare Avenue Hayes UB4 0BH.	TITLE : PROPOSED SINGLE STOREY OUT BUILDING	DRAWN BY : B.J DESIGNED BY : B.J	CLIENT : MR.SURESH	REVISION :A DRAWN BY : B.J DESIGNED BY : B.J
			DRAWING NO : BJ/2022/071/02	SCALE : 1:100 ORG.SIZE : A3