

X101 Existing Site Plan

© 2024 2pm architects
All information subject to design development and site verification.
This drawing is for planning purposes only, no guarantee is given to its accuracy or correctness and is subject to site verification.

Revision History:

Rev. Date Revisions



Scale at A3: Date: 1:1250 18/12/2024

Drawing Title:

Job no: Drawing: Revision:
276 **X101**

X102 Existing Block Plan

© 2024 2pm architects
All information subject to design development and site verification.
This drawing is for planning purposes only, no guarantee is given to its accuracy or correctness and is subject to site verification.

Revision History:

Rev.	Date	Revisions
------	------	-----------



2pm
ARCHITECTS

Stage:
Planning

Project:
**38 Bridge Road
Uxbridge UB8 2QP**

Scale at A3:
1:500 Date:
19/12/2024

Drawing Title:
Existing Block Plan

Job no: **276** Drawing: **X102** Revision:

P102 Proposed Block Plan



Revision History:

Rev.	Date	Revisions
------	------	-----------

Rev. Date Revisions

Key
 Shaded blue area denotes proposed additional building area

2pm
 ARCHITECTS

Stage:
Planning

Project:
**38 Bridge Road
 Uxbridge UB8 2QP**

Scale at A3:
1:500 Date:
19/12/2024

Drawing Title:
Proposed Block Plan


Job no: **P102** Drawing: **P102** Revision:

X201 Existing Ground Floor Plan

© 2024 2pm architects
All information subject to design development and site verification.
This drawing is for planning purposes only, no guarantee is given to its accuracy or correctness and is subject to site verification.

Revision History:

Rev. Date Revisions

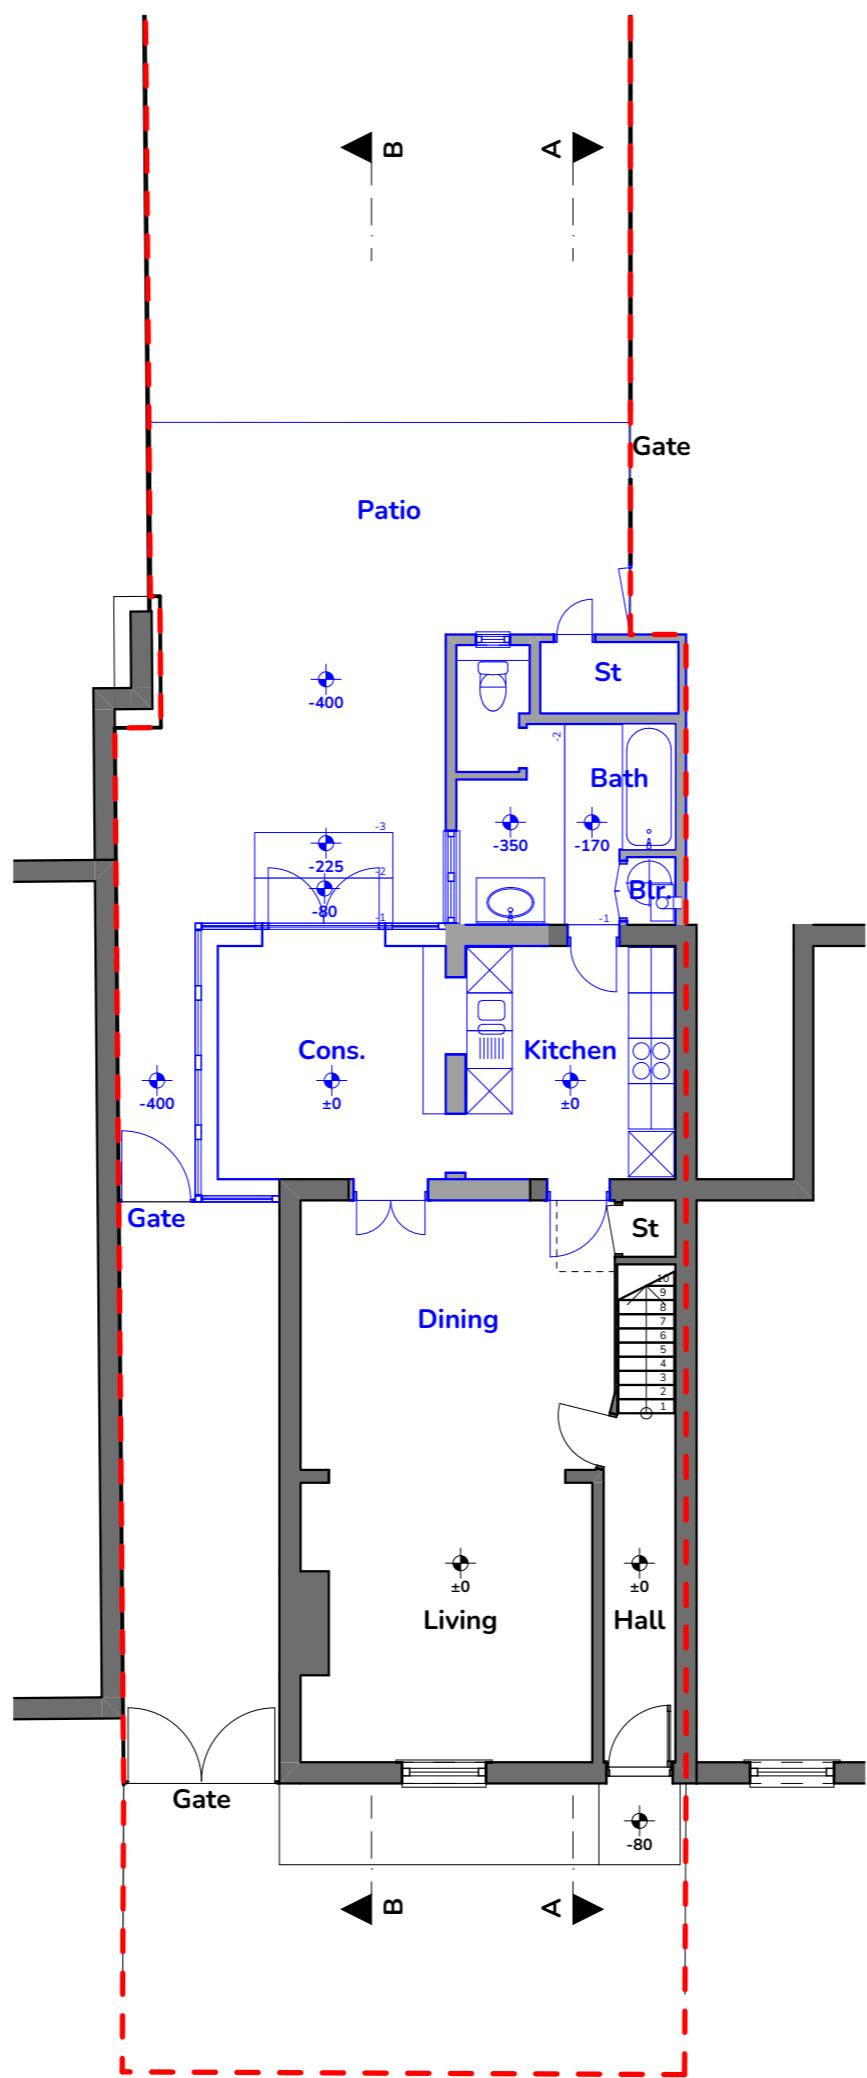

0 1 2 3 4

2pm
ARCHITECTS

Stage:
Planning

Project:
**38 Bridge Road
Uxbridge UB8 2QP**


Scale at A3: **1:100** Date: **19/12/2024**

Drawing Title:
Existing Ground Floor Plan

Job no: **X201** Drawing: **X201** Revision: **1**

Revision History:

Rev. Date Revisions

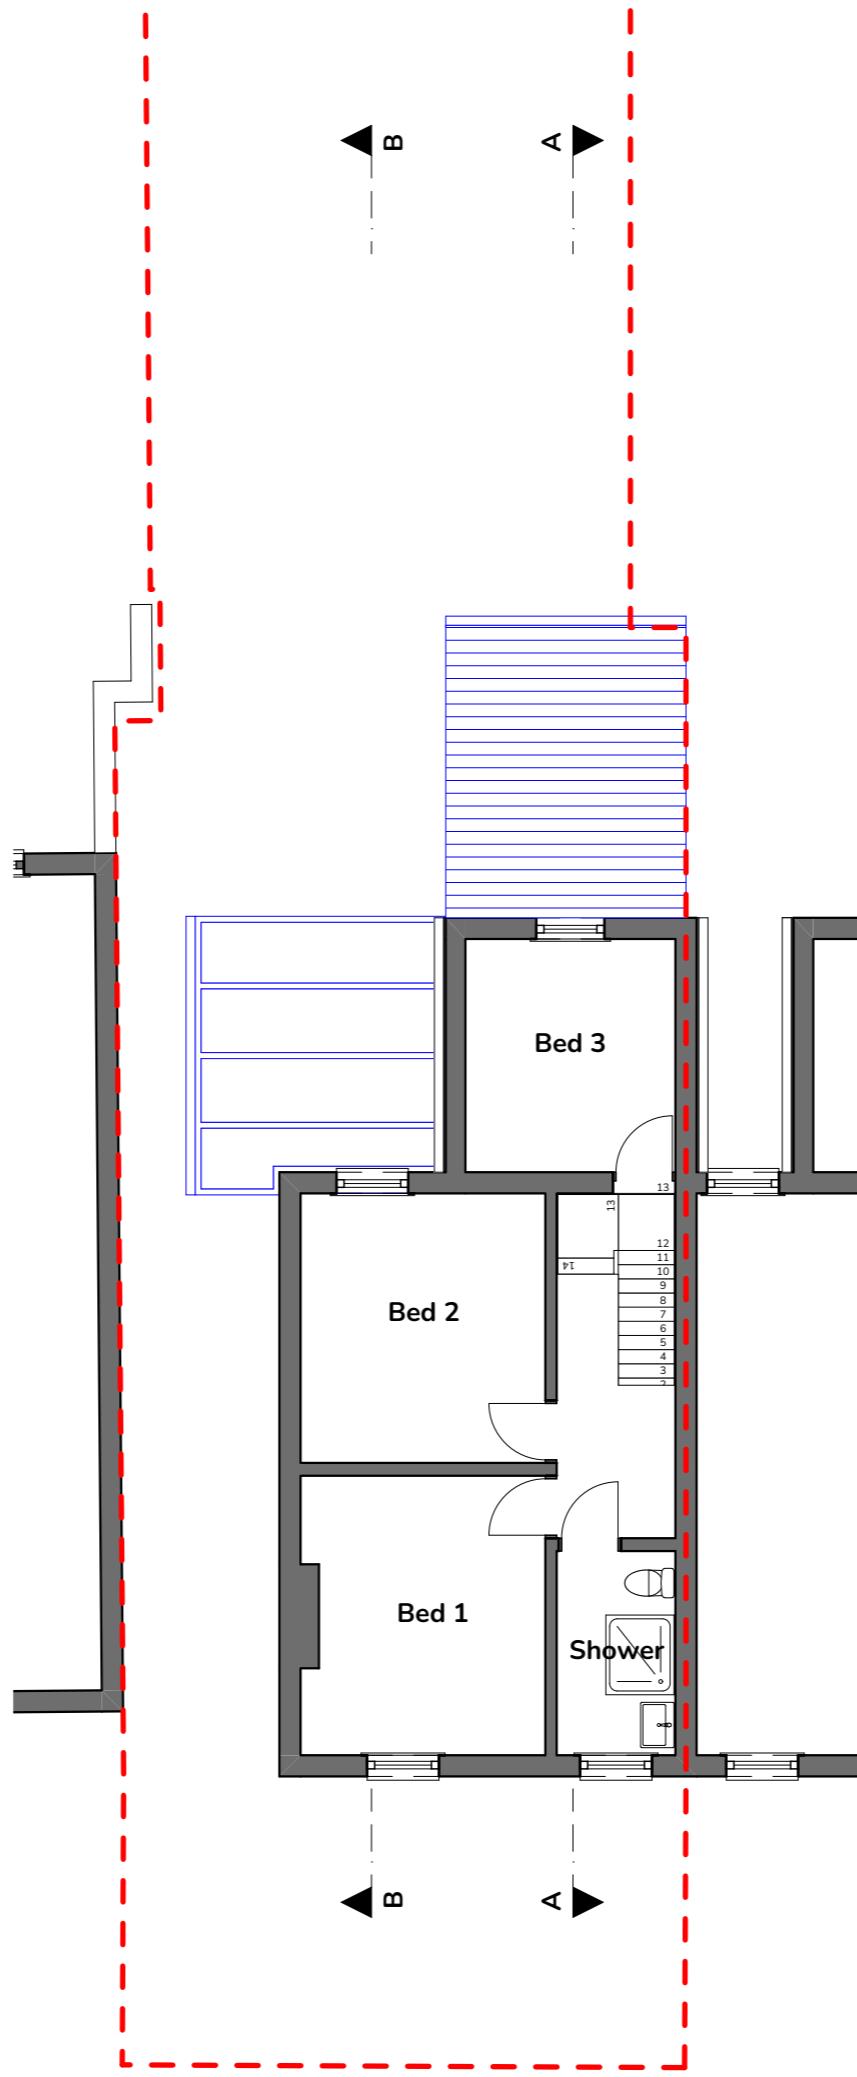

2pm
ARCHITECTS

Stage:
Planning

Project:
**38 Bridge Road
Uxbridge UB8 2QP**


Scale at A3: **1:100** Date: **19/12/2024**

Drawing Title:
Existing First Floor Plan

Job no: **276** Drawing: **X202** Revision:

Revision History:

Rev. Date Revisions

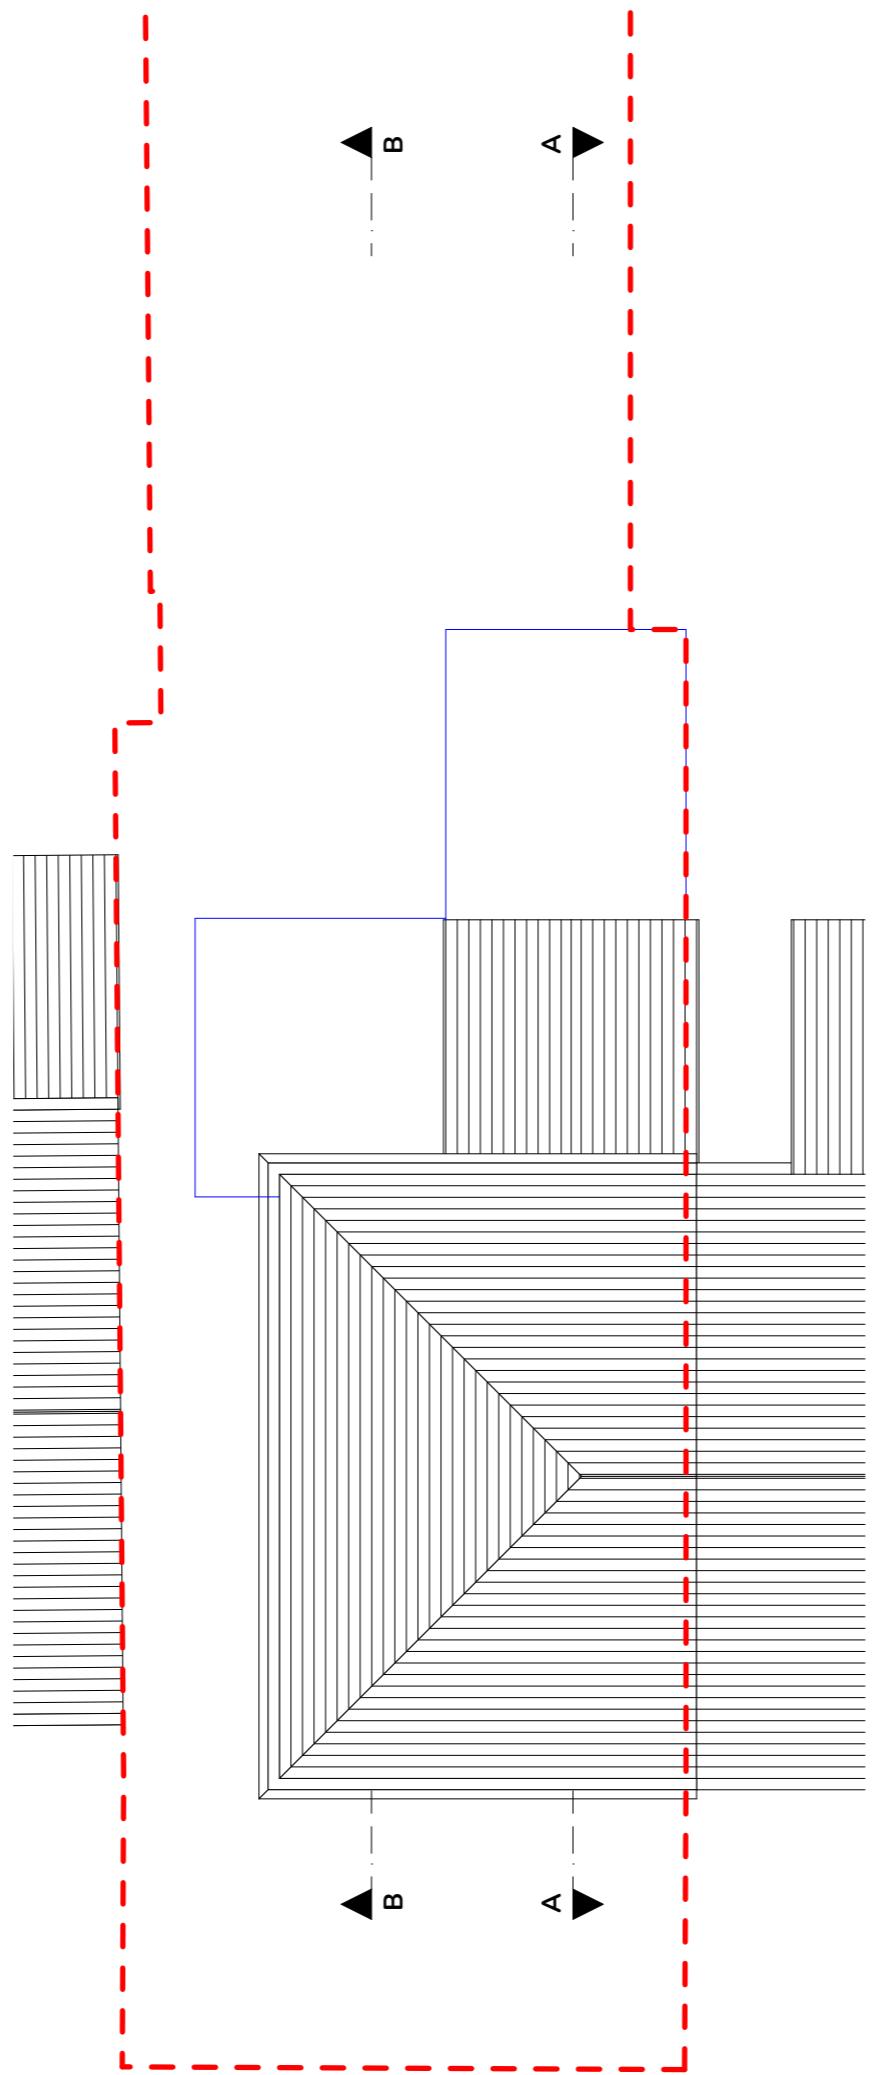

0 1 2 3 4

2pm
ARCHITECTS

Stage:
Planning

Project:
**38 Bridge Road
Uxbridge UB8 2QP**

Scale at A3: **1:100** Date: **19/12/2024**

Drawing Title:
Existing Roof Plan


Job no: **276** Drawing: **X204** Revision:

P201 Proposed Ground Floor Plan

© 2024 2pm architects
All information subject to design development and site verification.
This drawing is for planning purposes only, no guarantee is given to its accuracy or correctness and is subject to site verification.

Revision History:

Rev. Date Revisions

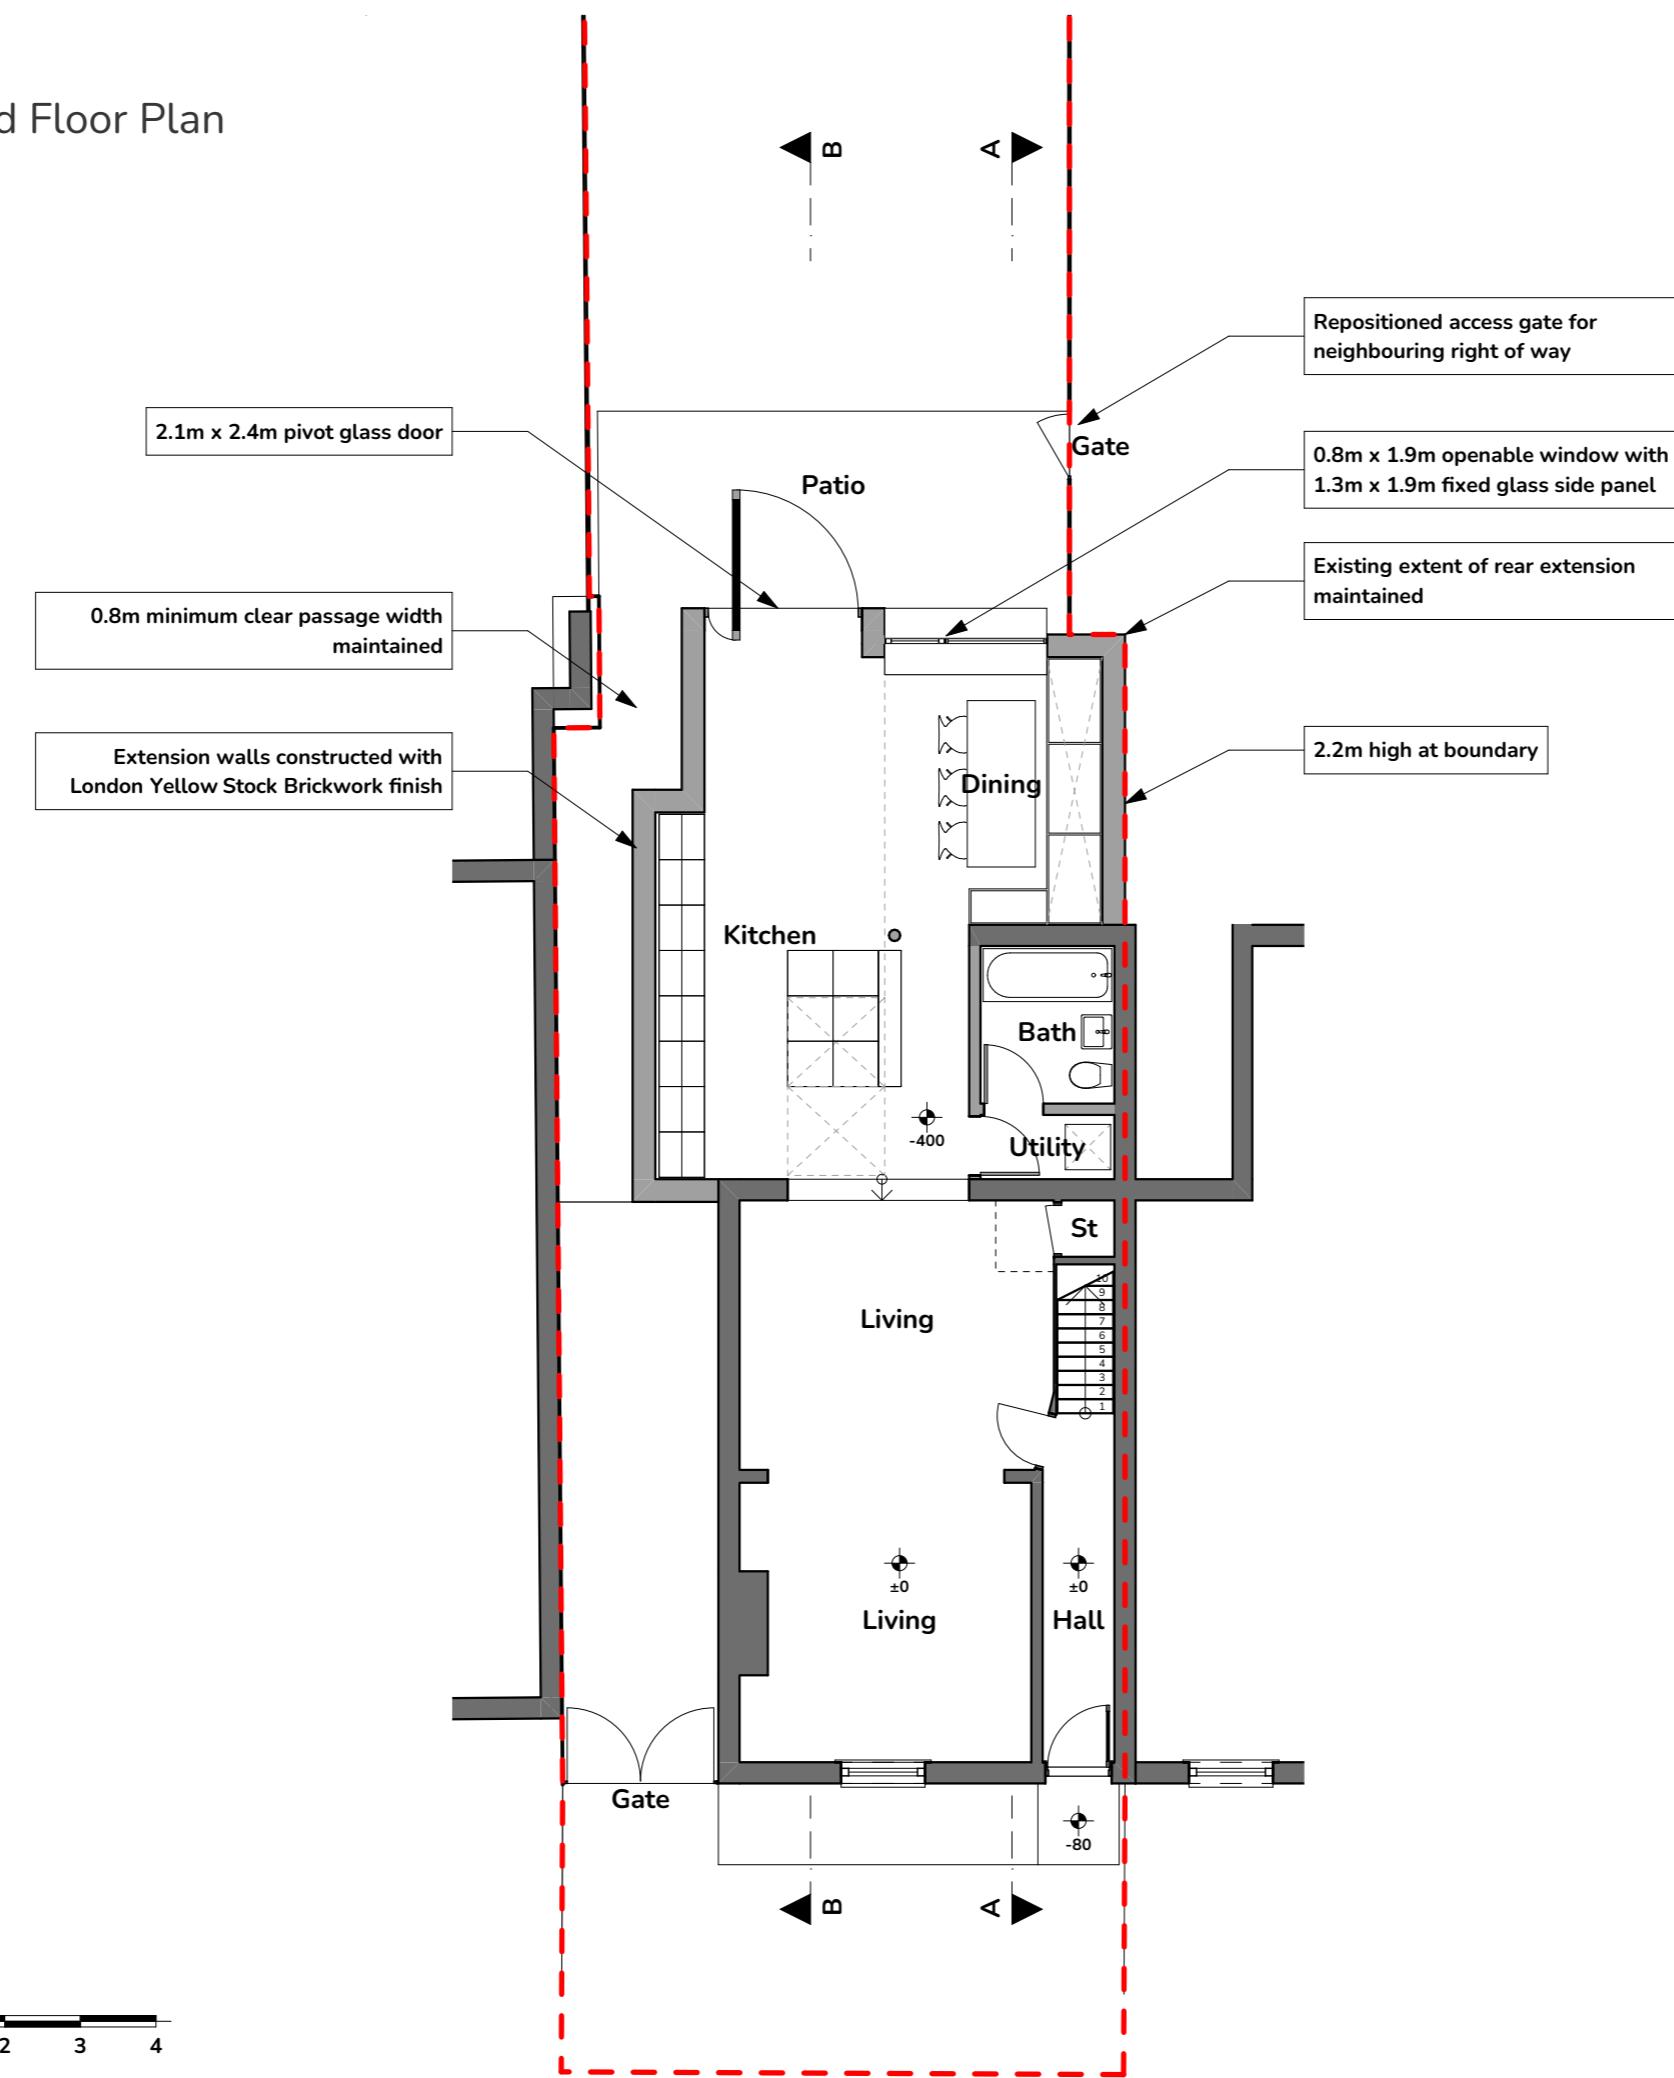

Stage:
Planning

Project:
**38 Bridge Road
Uxbridge UB8 2QP**


Scale at A3:
1:100 Date:
19/12/2024

Drawing Title:
Proposed Ground Floor Plan

Job no.: **276** Drawing: **P201** Revision:

Revision History:

Rev. Date Revisions

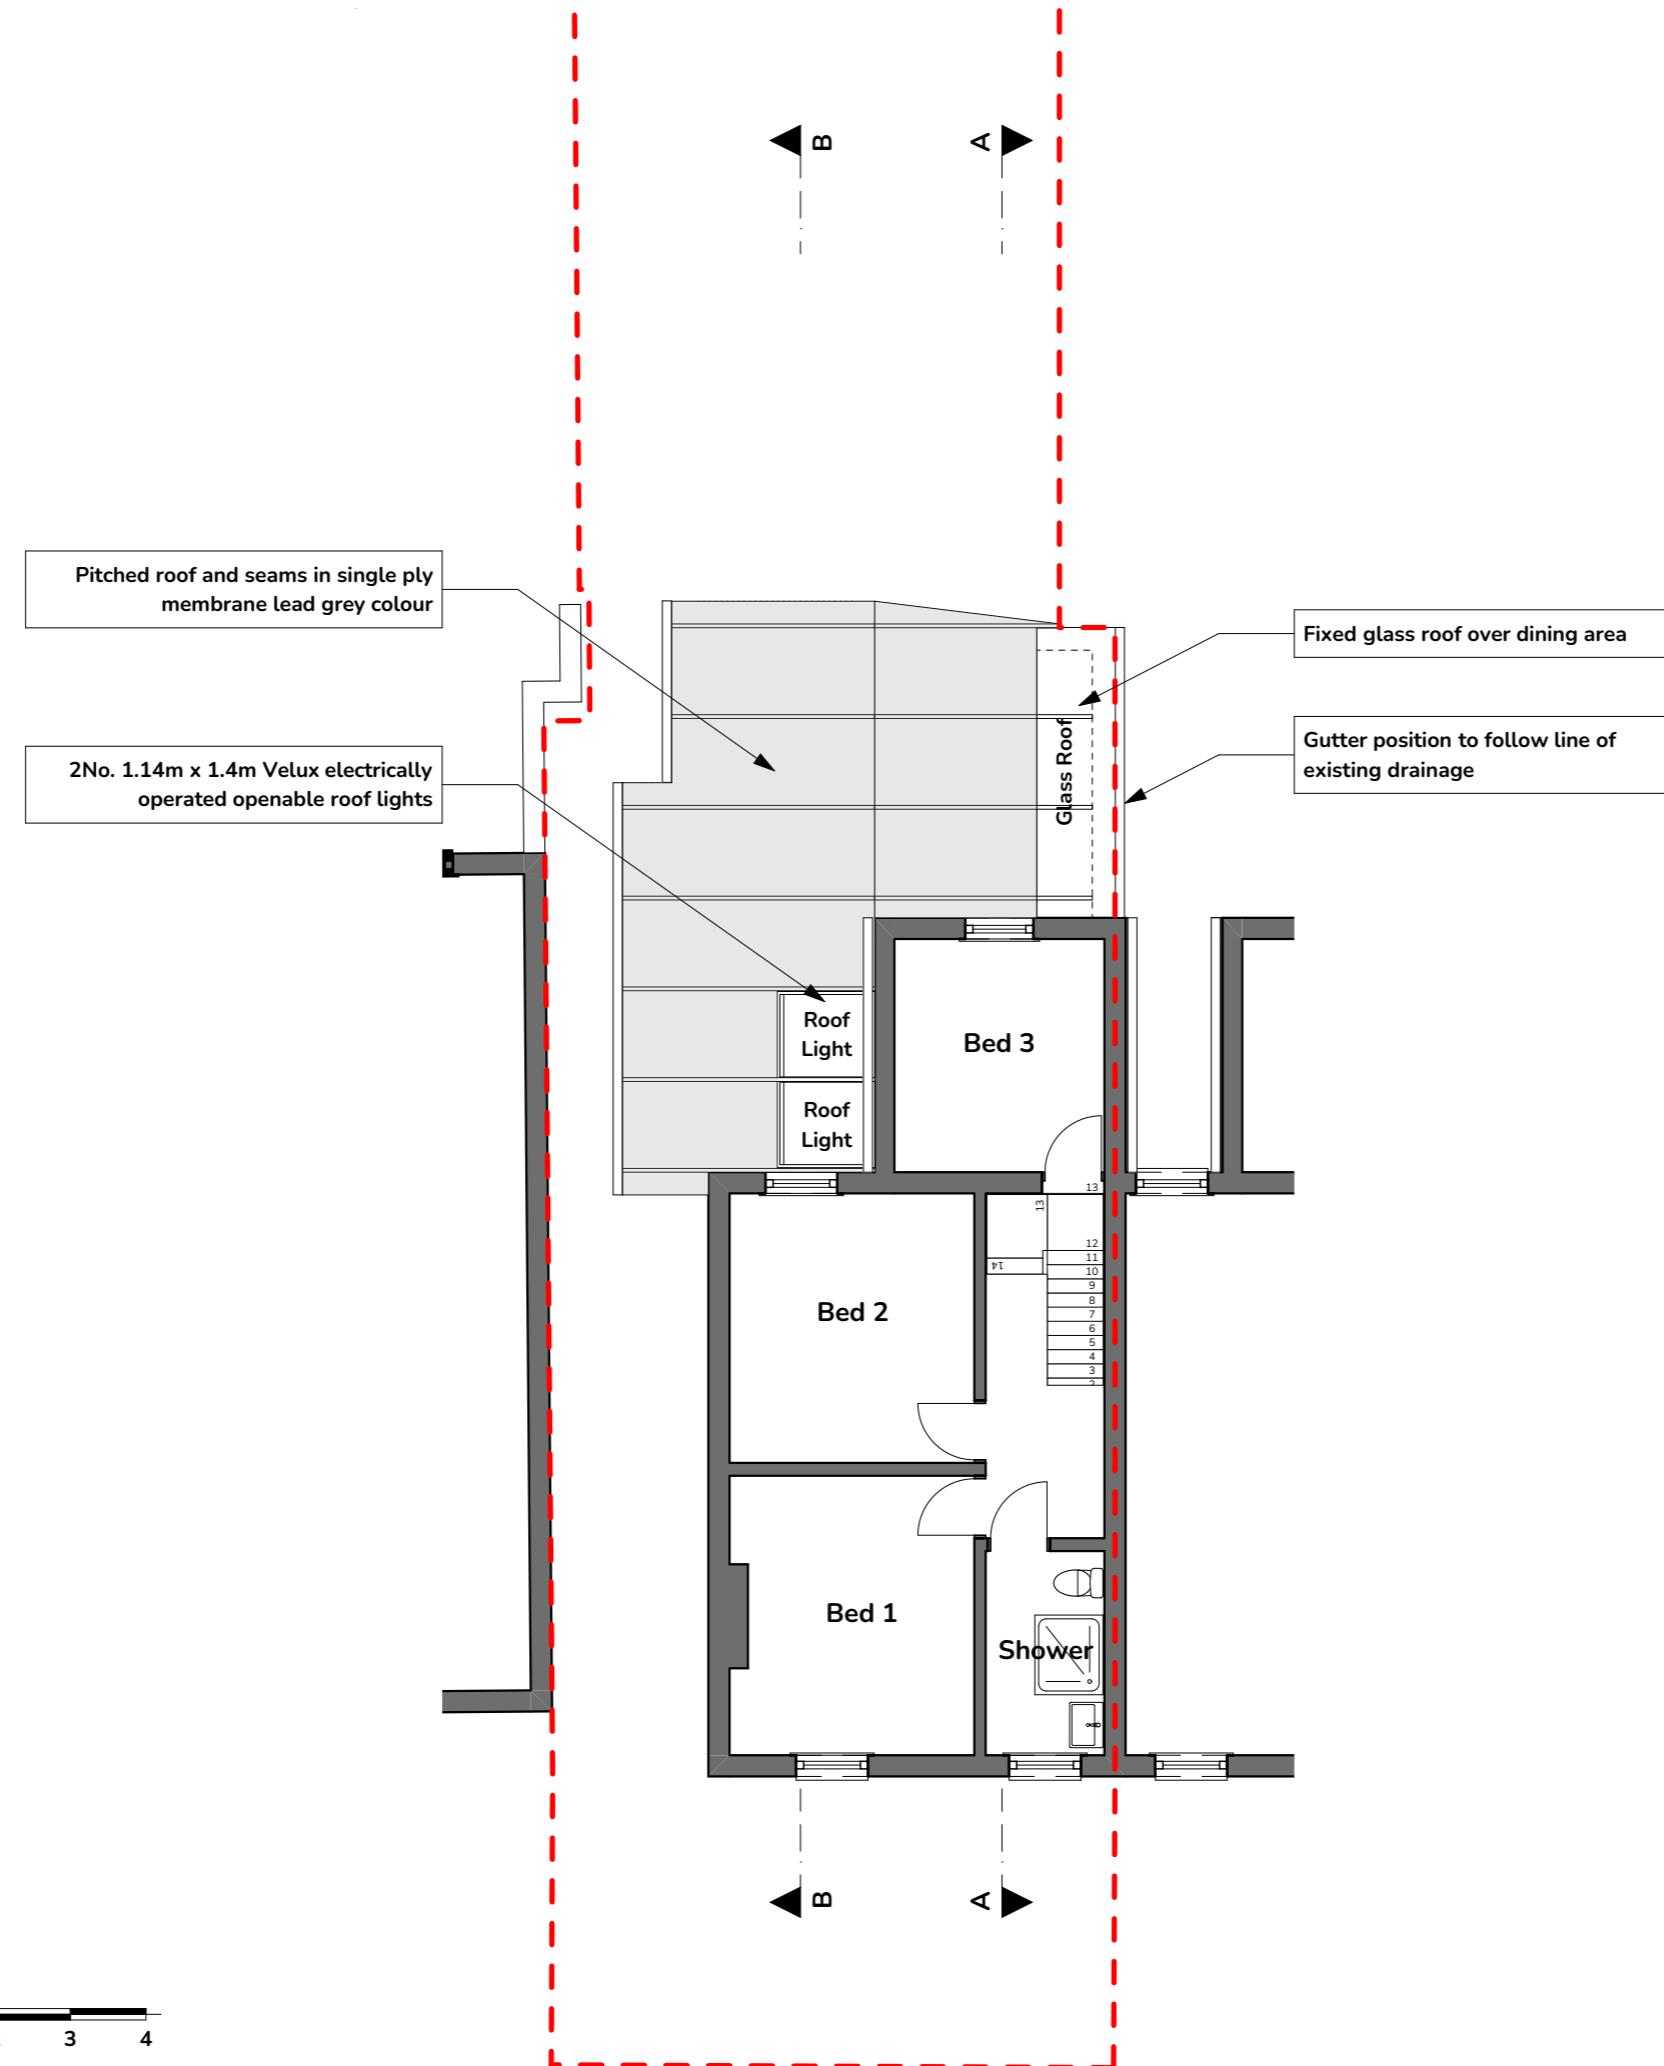

2pm
ARCHITECTS

Stage:
Planning

Project:
**38 Bridge Road
Uxbridge UB8 2QP**

Scale at A3: **1:100** Date: **19/12/2024**

Drawing Title:
Proposed First Floor Plan




0 1 2 3 4

Job no: **276** Drawing: **P202** Revision:

Revision History:

Rev. Date Revisions

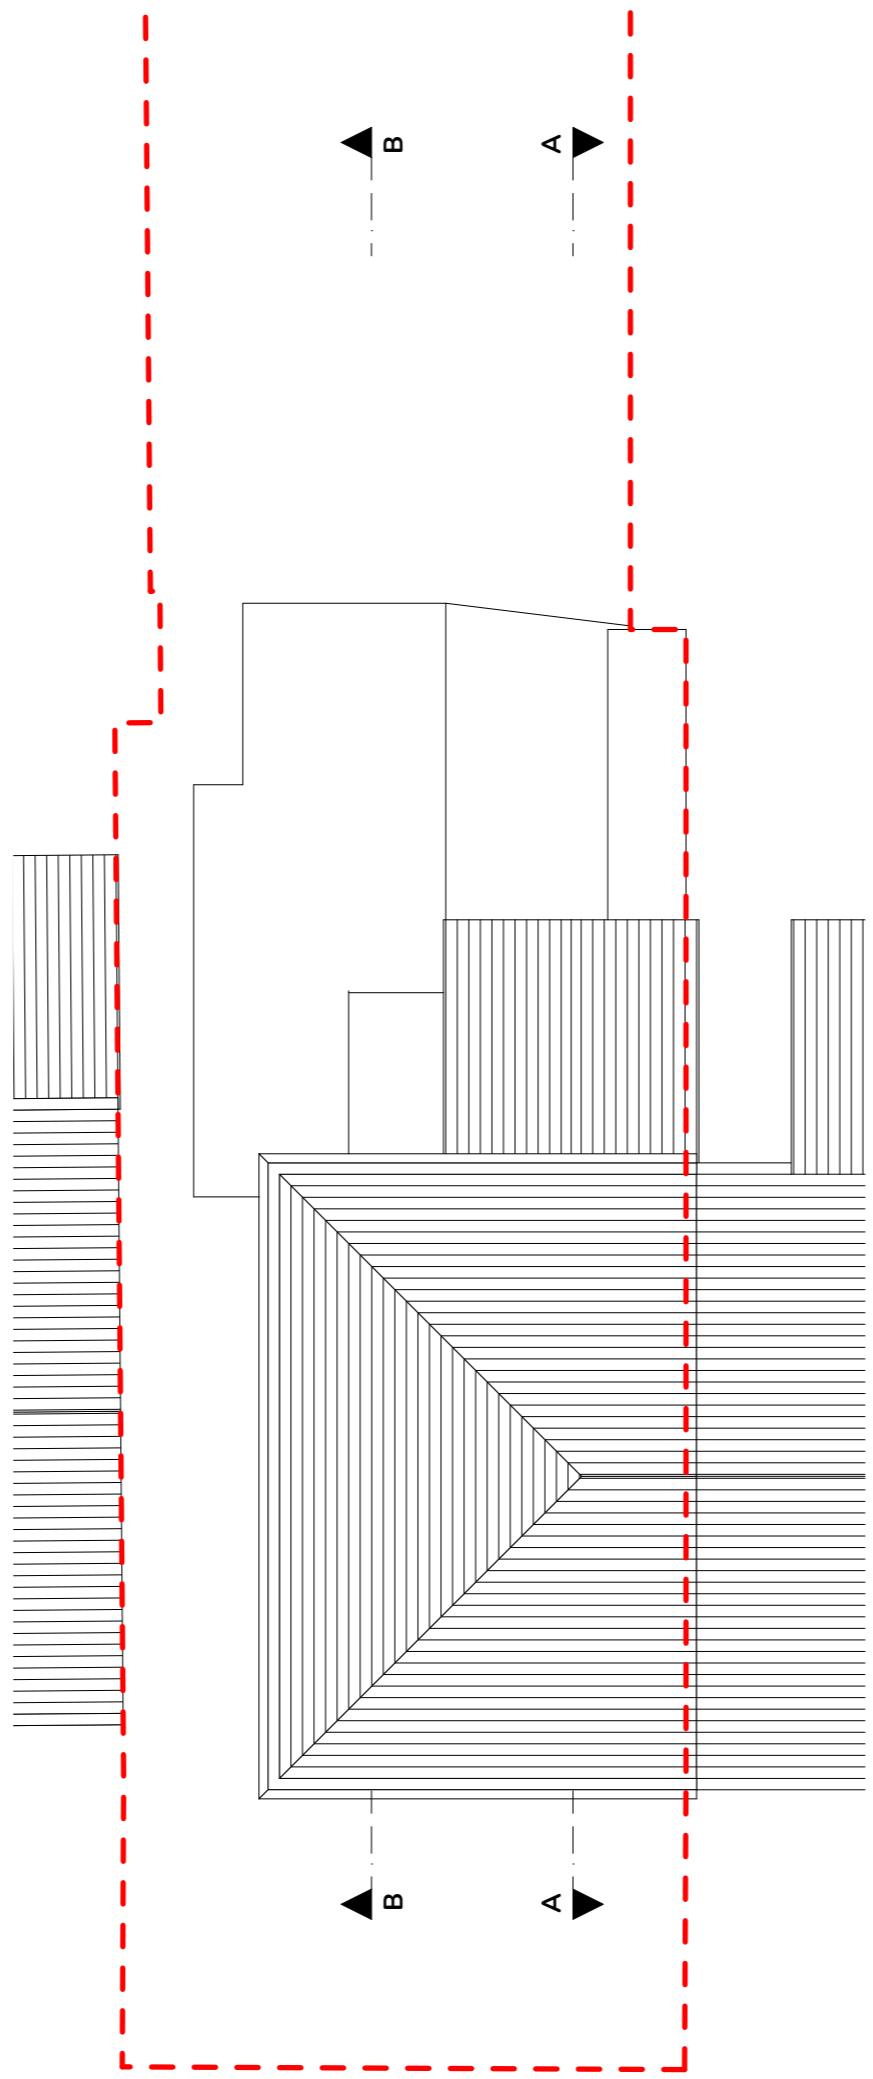

0 1 2 3 4

2pm
ARCHITECTS

Stage:
Planning

Project:
**38 Bridge Road
Uxbridge UB8 2QP**

Scale at A3: **1:100** Date: **19/12/2024**



Drawing Title:
Proposed Roof Plan

Job no: **276** Drawing: **P204** Revision:

X301 Existing Sections AA and BB

Revision History:

Rev. Date Revisions

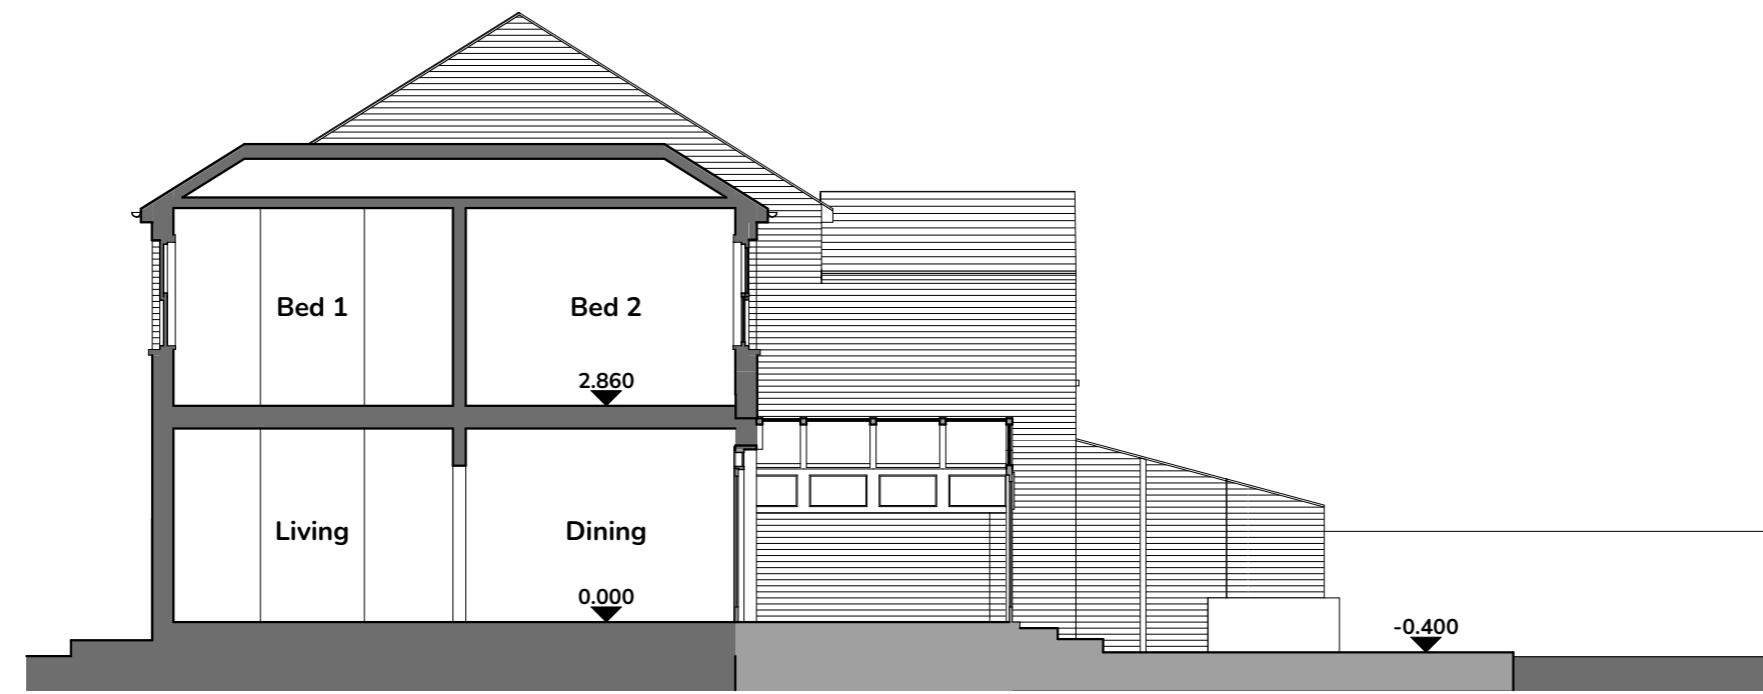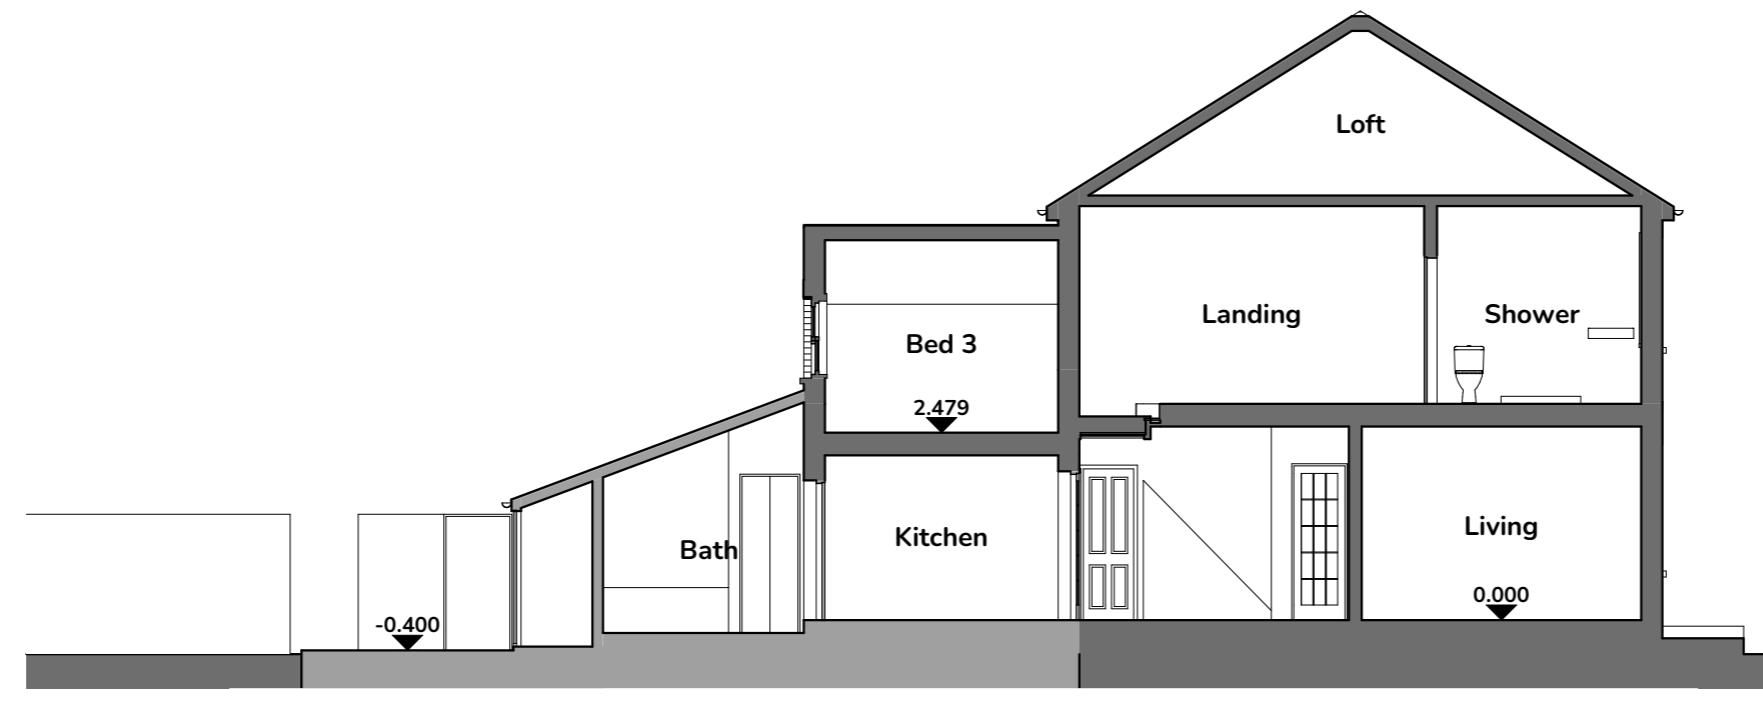

2pm
ARCHITECTS

Stage:
Planning

Project:
38 Bridge Road
Uxbridge UB8 2QP

Scale at A3:
1:100 Date:
19/12/2024



Drawing Title:
Existing Sections AA and BB

Job no: 276 Drawing: X301 Revision:

P301 Proposed Sections AA and BB

Revision History:

Rev. Date Revisions

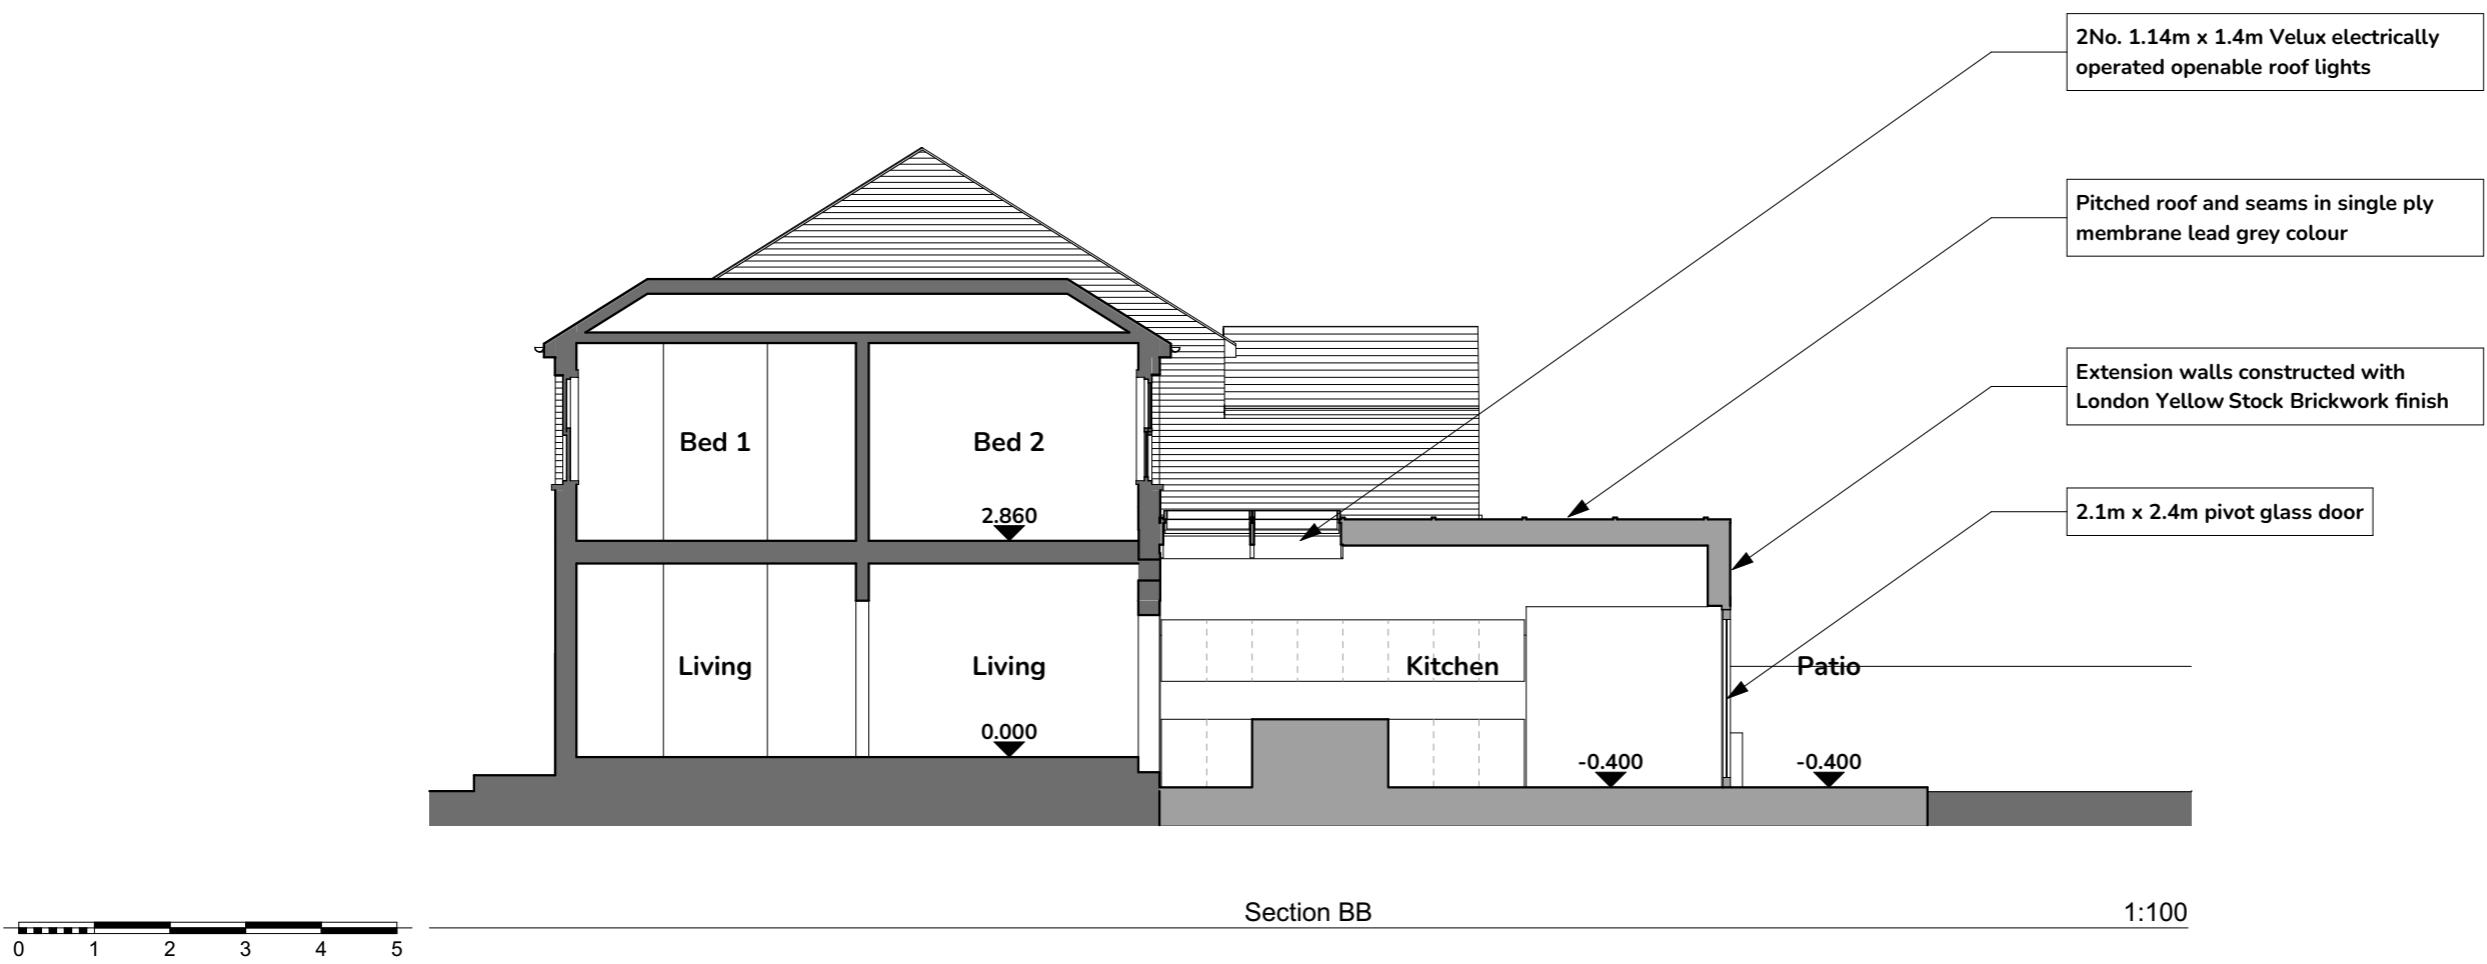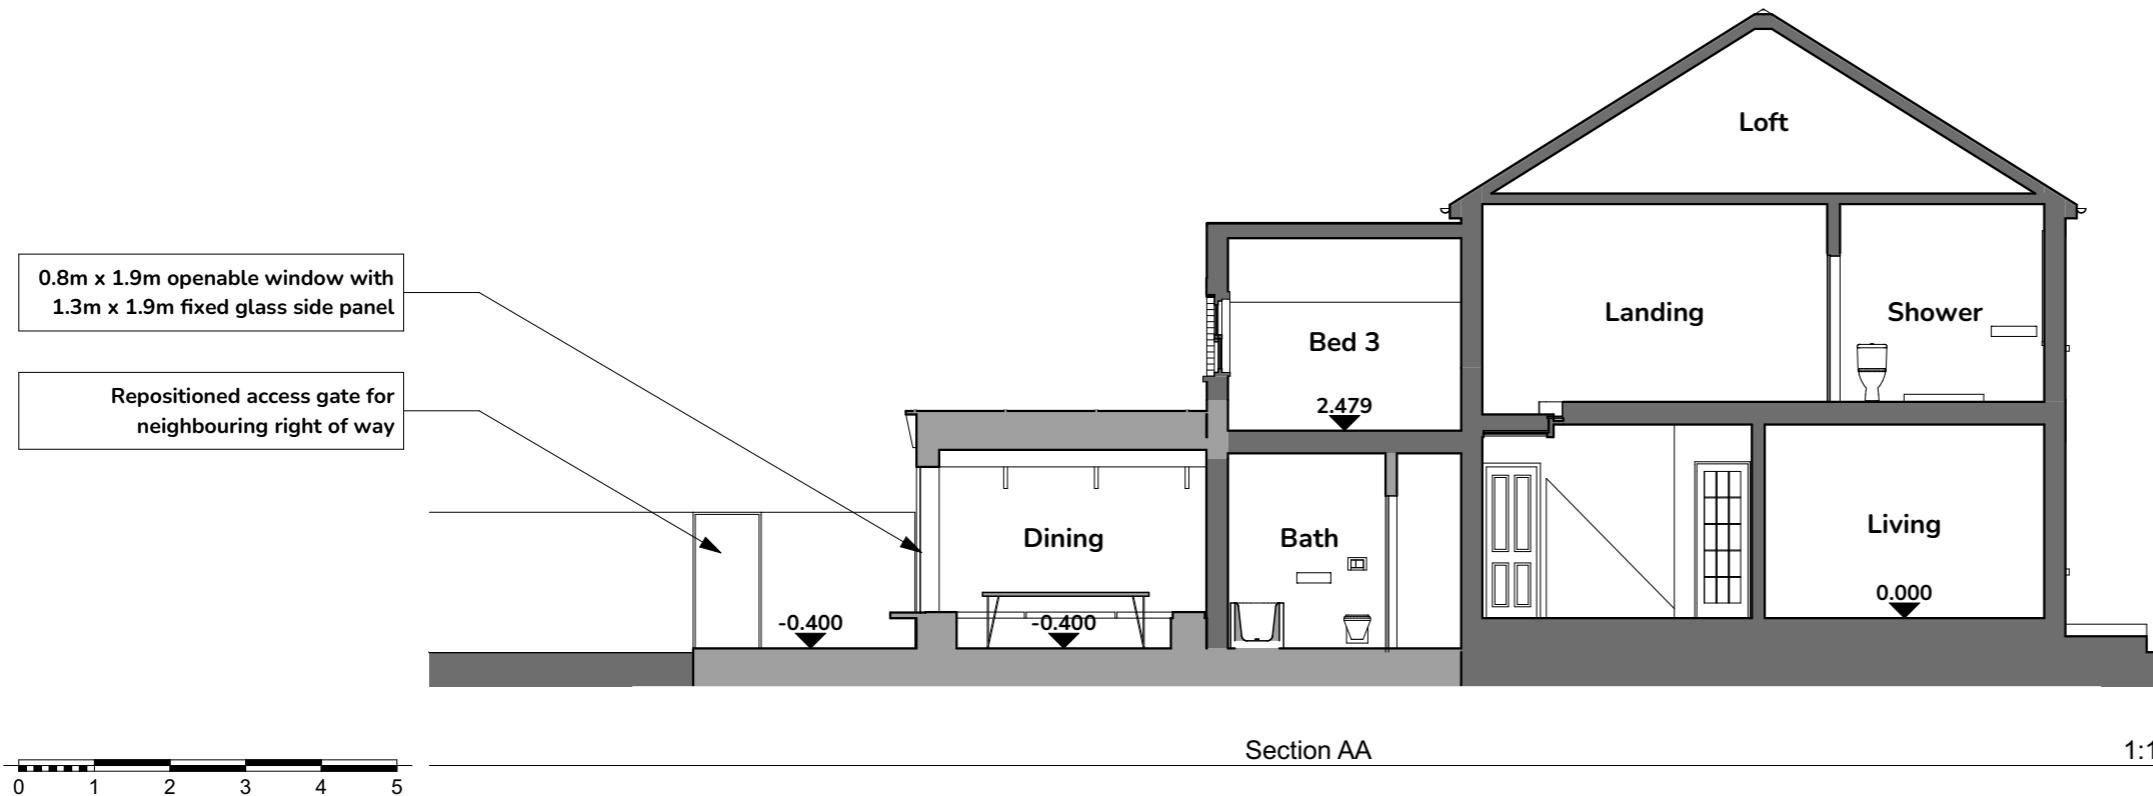

2pm
ARCHITECTS

Stage:
Planning

Project:
38 Bridge Road
Uxbridge UB8 2QP

Scale at A3: 1:100 Date: 19/12/2024

Drawing Title: Proposed Sections AA and BB



Job no: 276 Drawing: P301 Revision:

X401 Existing Rear and Side 1 Elevation

© 2024 2pm architects
All information subject to design development and site verification.
This drawing is for planning purposes only, no guarantee is given to its accuracy or correctness and is subject to site verification.

Revision History:

Rev. Date Revisions

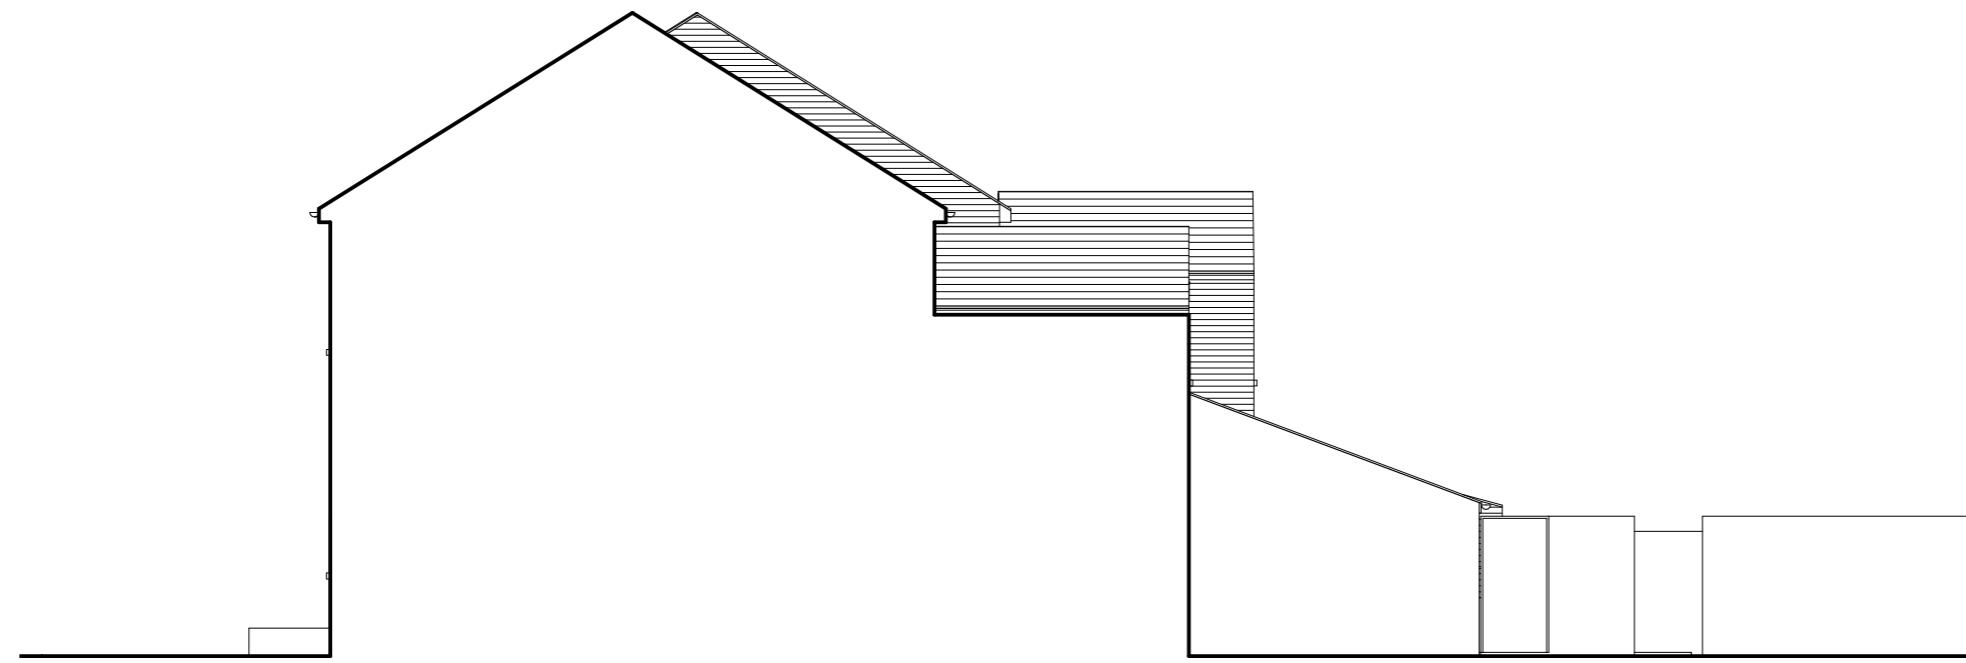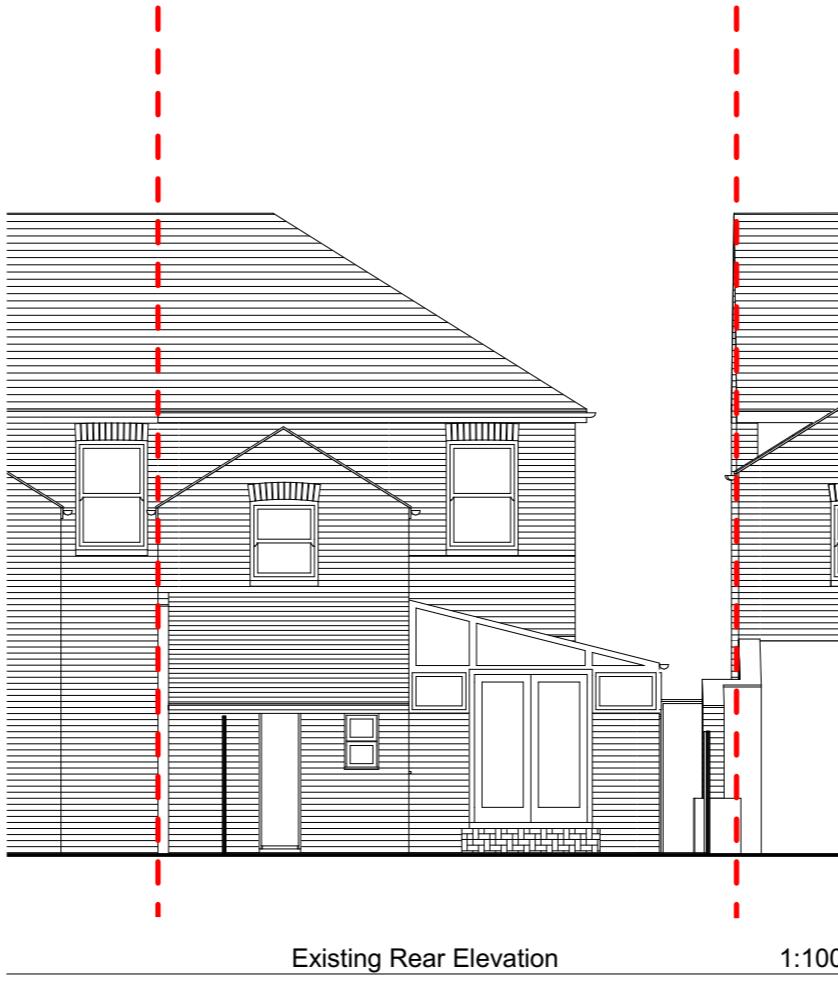

Existing Side 1 Elevation

2pm
ARCHITECTS

Stage:
Planning

Project:
**38 Bridge Road
Uxbridge UB8 2QP**

Scale at A3:
1:100 Date:
19/12/2024

Drawing Title:
Existing Rear and Side 1 Elevation


Job no:
276 Drawing:
X401 Revision:

X402 Existing Front and Side 2 Elevation

© 2024 2pm architects
All information subject to design development and site verification.
This drawing is for planning purposes only, no guarantee is given to its accuracy or correctness and is subject to site verification.


Revision History:

Rev. Date Revisions

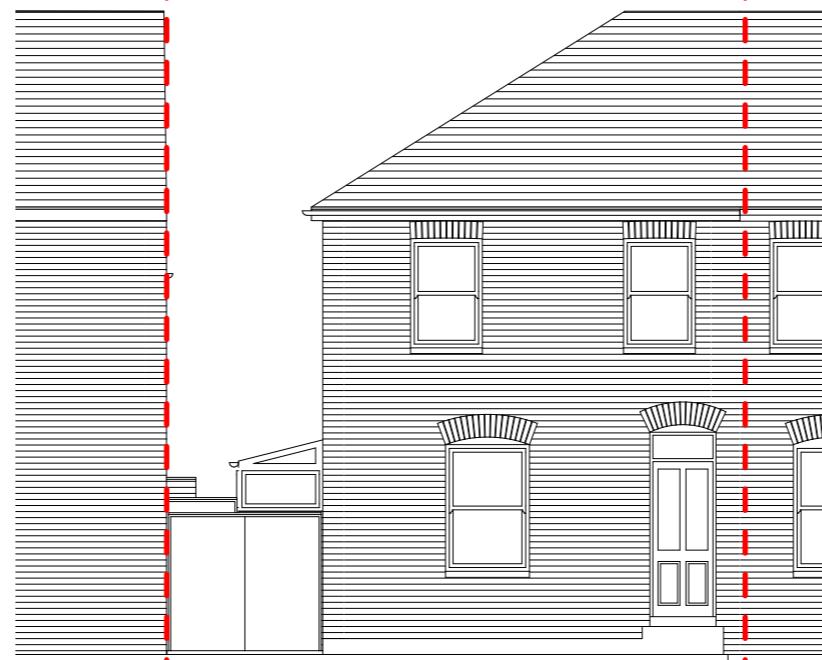

Existing Front Elevation

1:100

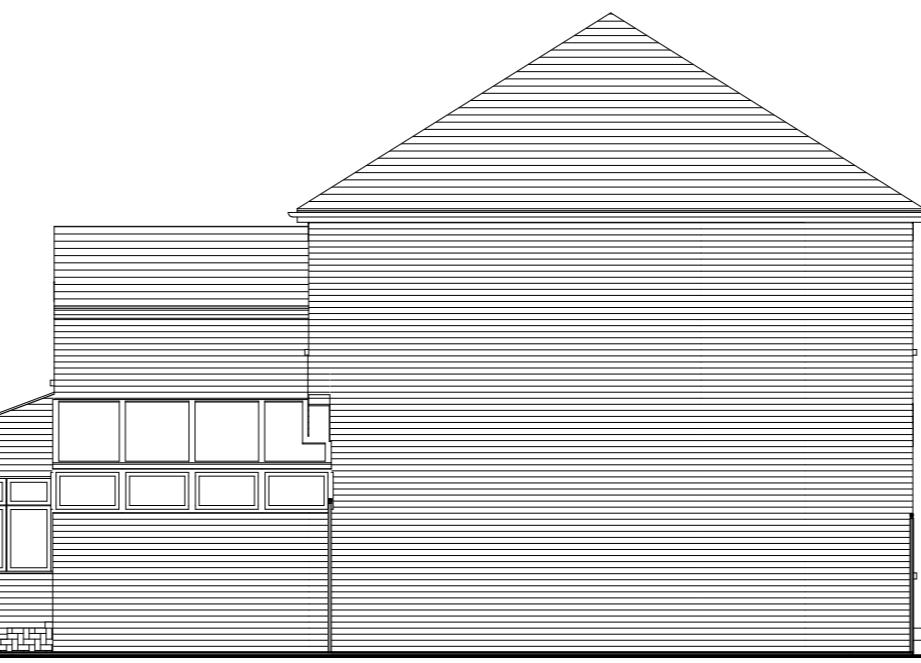

Existing Side 2 Elevation

1:100



2pm
ARCHITECTS

Stage:
Planning

Project:
**38 Bridge Road
Uxbridge UB8 2QP**

Scale at A3:
1:100 Date:
19/12/2024


Drawing Title:
**Existing Front and Side 2
Elevation**

Job no:
276 Drawing:
X402 Revision:

P401 Proposed Rear and Side 1 Elevation

0.8m x 1.9m openable window with 1.3m x 1.9m fixed glass side panel

Repositioned access gate for neighbouring right of way

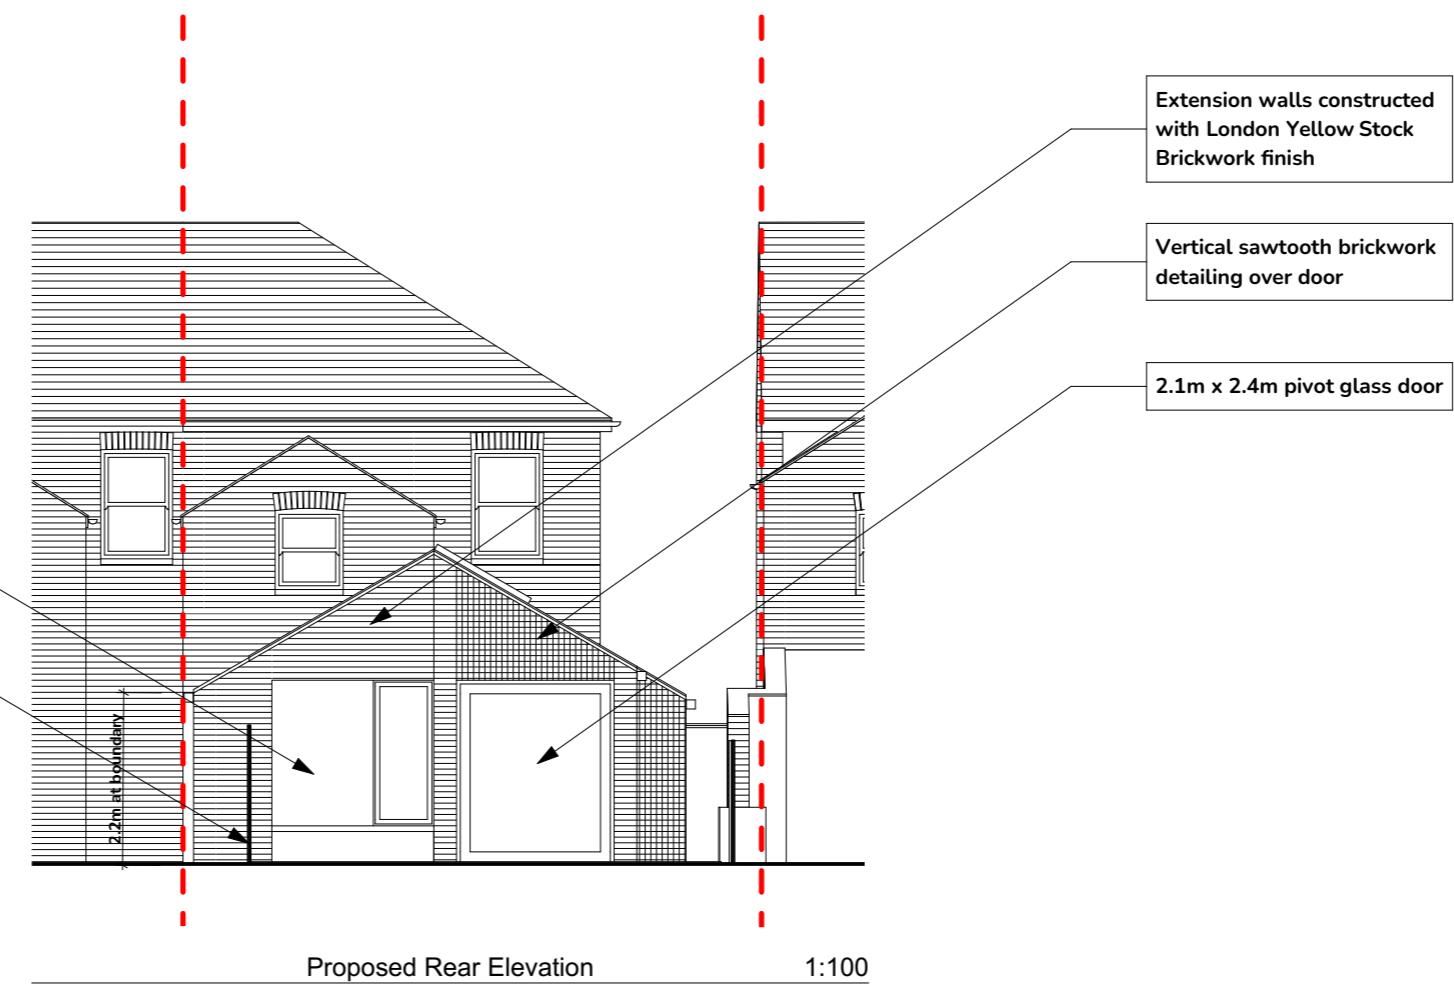

0 1 2 3 4 5

Extension walls constructed with London Yellow Stock Brickwork finish


Vertical sawtooth brickwork detailing over door

2.1m x 2.4m pivot glass door

© 2024 2pm architects
All information subject to design development and site verification.
This drawing is for planning purposes only, no guarantee is given to its accuracy or correctness and is subject to site verification.

Revision History:

Rev. Date Revisions

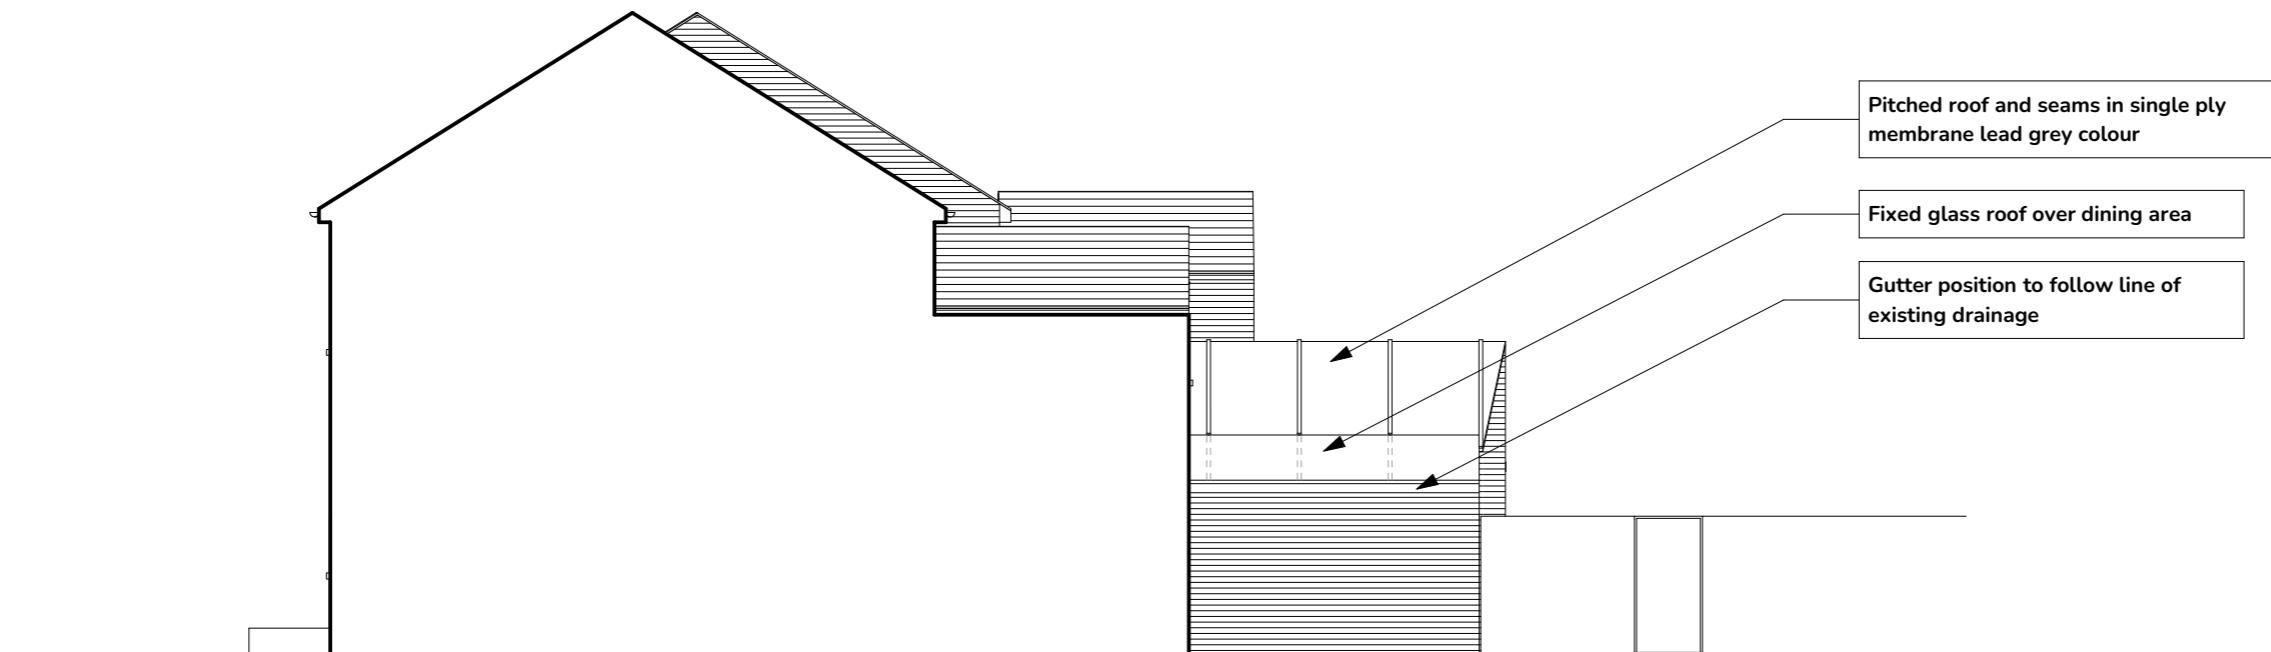

0 1 2 3 4 5

2pm
ARCHITECTS

Stage:
Planning

Project:
38 Bridge Road
Uxbridge UB8 2QP

Scale at A3: 1:100 Date: 19/12/2024

Drawing Title:
Proposed Rear and Side 1 Elevation


Job no: 276 Drawing: P401 Revision:

P402 Proposed Front and Side 2 Elevation

© 2024 2pm architects
All information subject to design development and site verification.
This drawing is for planning purposes only, no guarantee is given to its accuracy or correctness and is subject to site verification.

Revision History:

Rev. Date Revisions

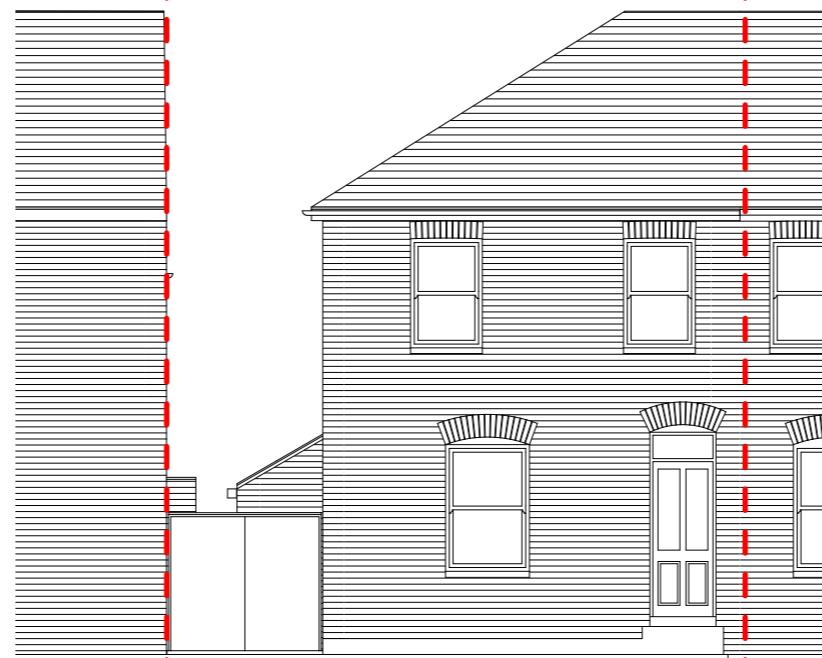


Proposed Front Elevation

1:100



2No. 1.14m x 1.4m Velux electrically operated openable roof lights

Pitched roof and seams in single ply membrane lead grey colour

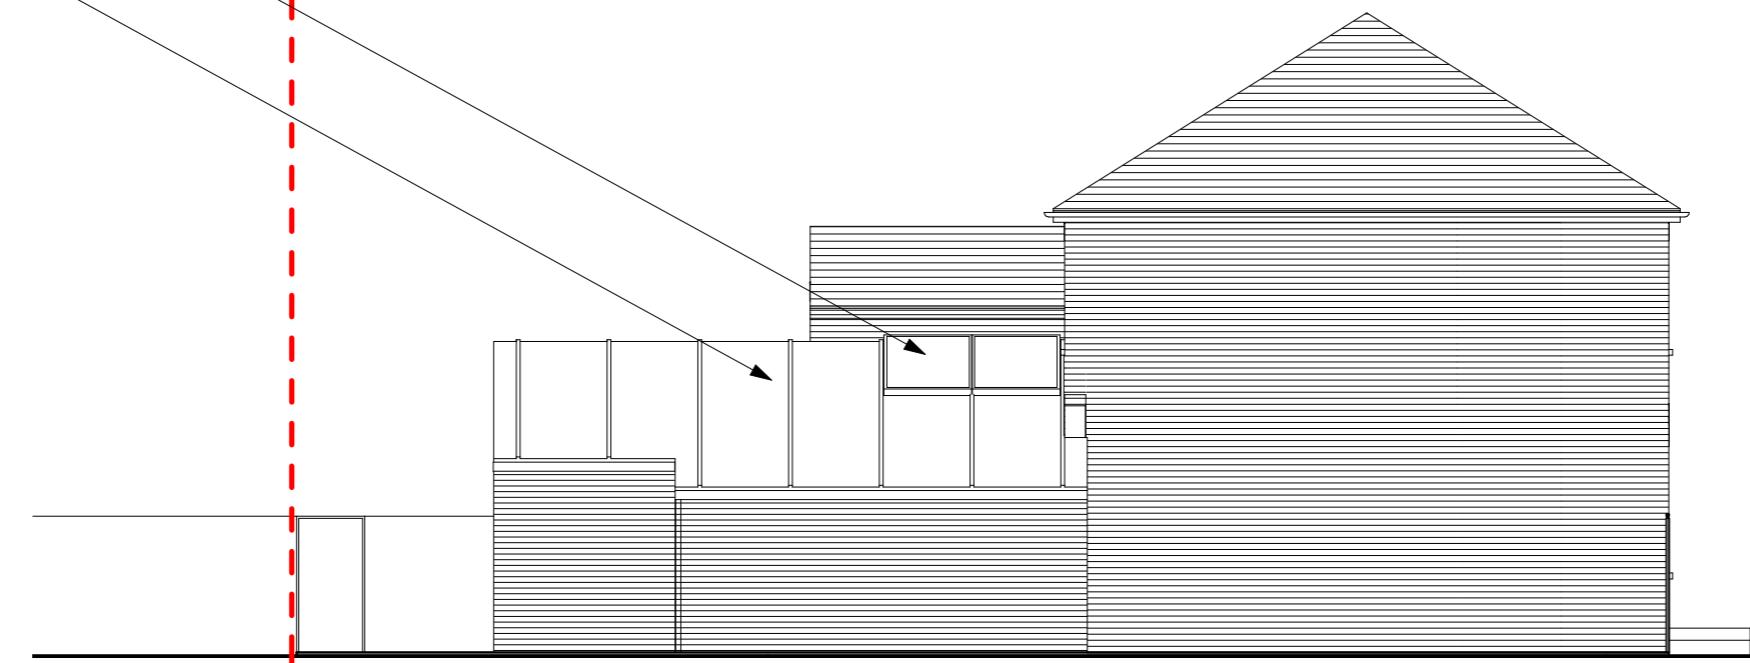

Proposed Side 2 Elevation

1:100



2pm
ARCHITECTS

Stage:
Planning

Project:
**38 Bridge Road
Uxbridge UB8 2QP**

Scale at A3:
1:100 Date:
19/12/2024

Drawing Title:
Proposed Front and Side 2 Elevation

Job no:
276 Drawing:
P402 Revision: