




PROPOSED FIRST FLOOR PLAN
(Scale 1:100)

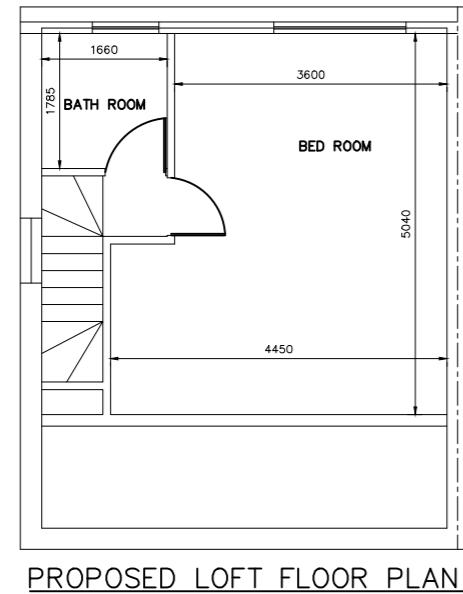


PROPOSED LOFT FLOOR PLAN
(Scale 1:100)

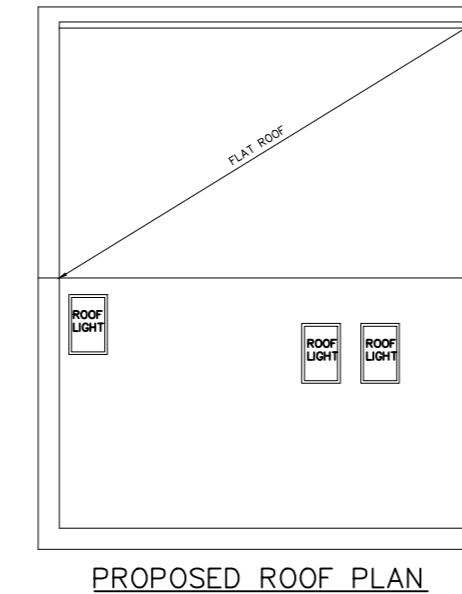


PROPOSED ROOF PLAN
(Scale 1:100)

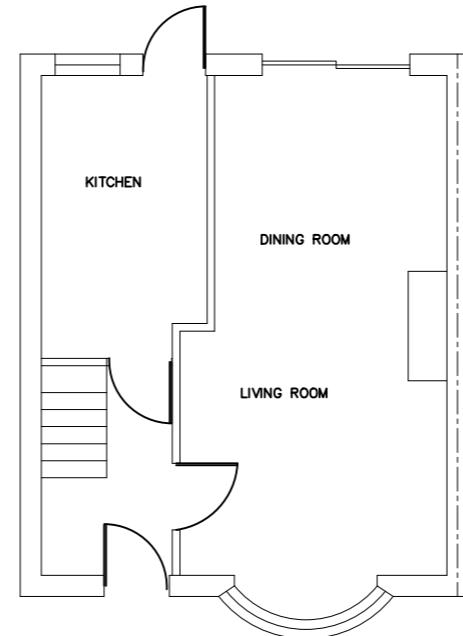

EXISTING GROUND FLOOR PLAN
(Scale 1:100)

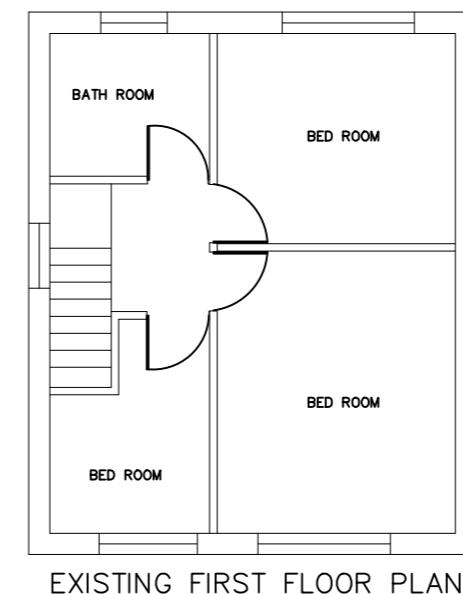


EXISTING FIRST FLOOR PLAN
(Scale 1:100)

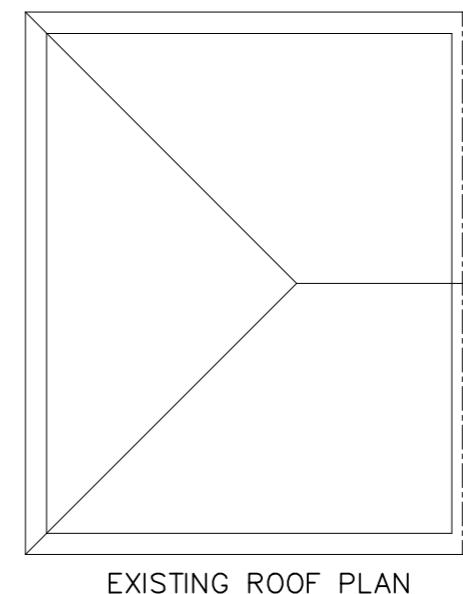


EXISTING ROOF PLAN
(Scale 1:100)




EXISTING FRONT ELEVATION
(Scale 1:100)

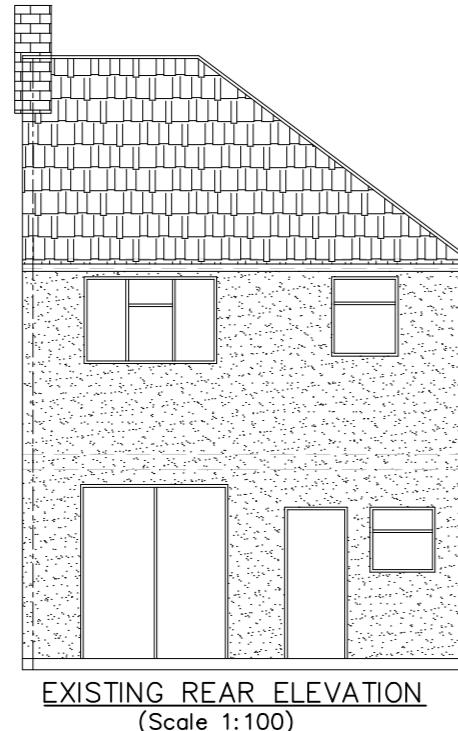

EXISTING REAR ELEVATION
(Scale 1:100)

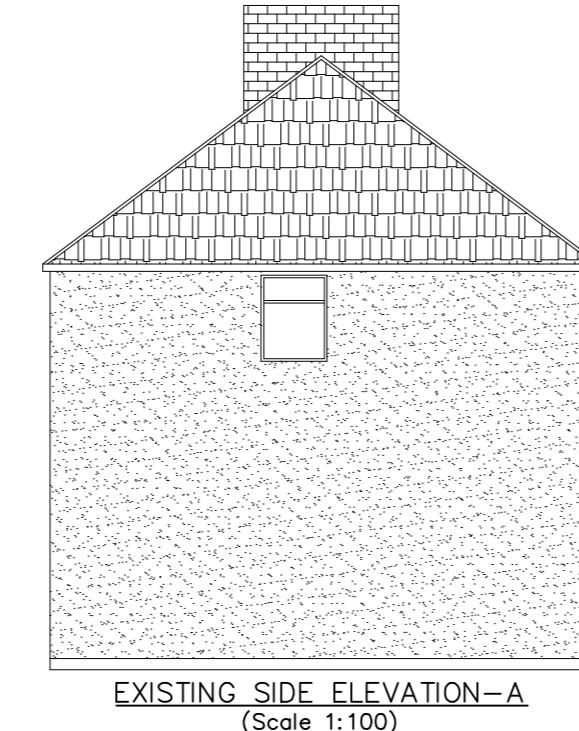

EXISTING SIDE ELEVATION-A
(Scale 1:100)

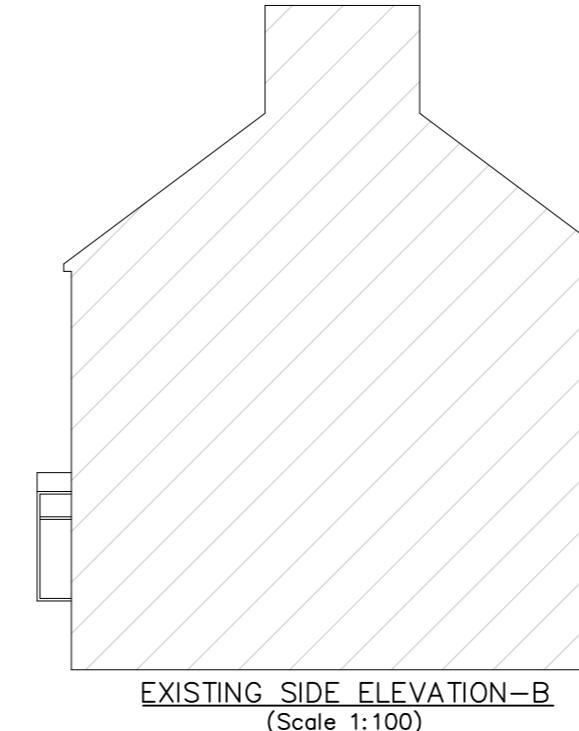


EXISTING SIDE ELEVATION-B
(Scale 1:100)

ADDITIONAL VOLUME CALCULATION
 CABLE WALL: $\frac{1}{6} \times 3.65 \times 7.17 \times 2.85 = 12.43$
 REAR DORMER: $\frac{1}{2} \times 5.46 \times 2.38 \times 3.18 = 20.66$
 TOTAL VOLUME: $33.09 \text{m}^3 < 50 \text{m}^3$


ALL THE MATERIAL NEED TO BE MATCH
 WITH THE EXISTING MATERIAL




PROPOSED FRONT ELEVATION
(Scale 1:100)

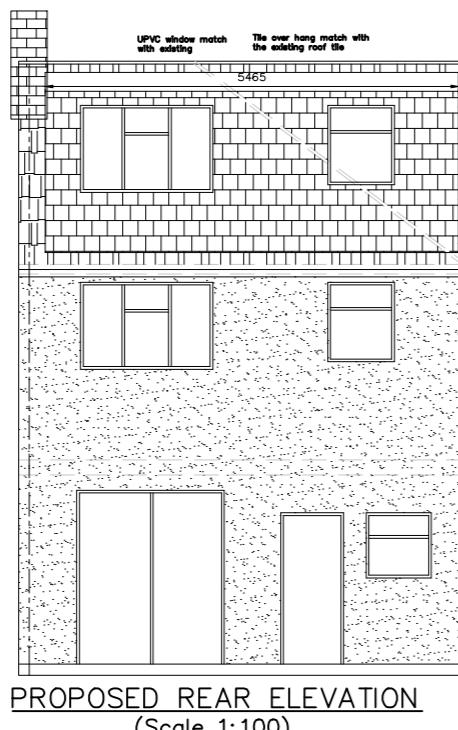

PROPOSED REAR ELEVATION
(Scale 1:100)

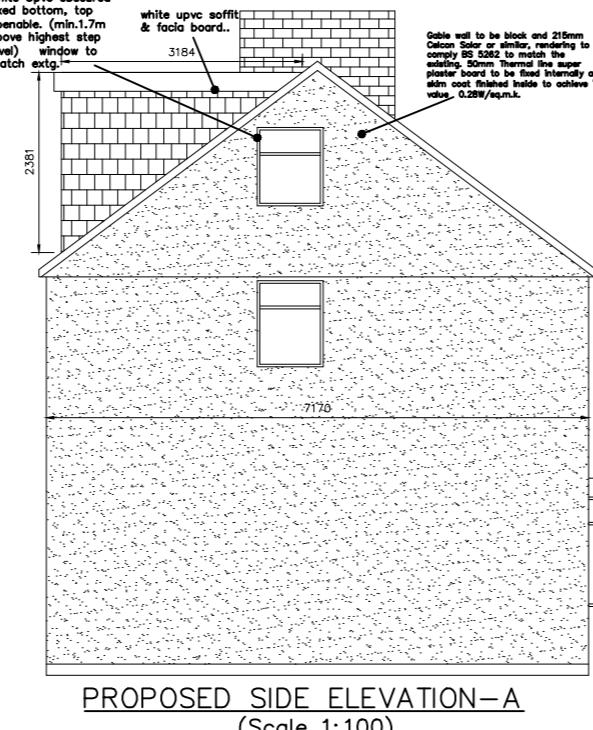

PROPOSED SIDE ELEVATION-A
(Scale 1:100)

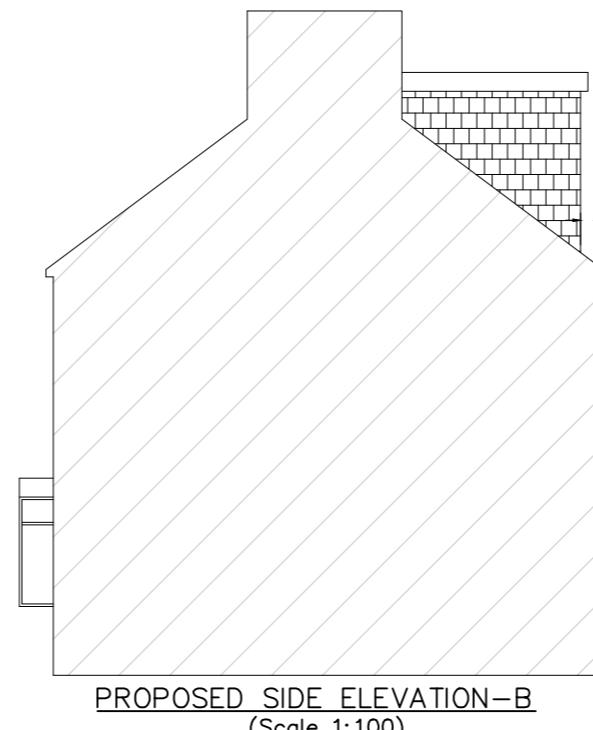

PROPOSED SIDE ELEVATION-B
(Scale 1:100)

1:50
 0 1000 2000 3000 4000 mm
 This drawing is the copy right of AVIM
 Consultancy Ltd. and may not be amended,
 copied or reproduce without written permission.
 No liability will be accepted for amendments
 made by other person.

Do not scale off the drawings. Except planning
 purpose.

CLIENT:
 P.PUNNIYASEELAN

JOB:
 92 TUDOR ROAD UB3 2QF

AGENT:
 AVIM CONSULTANCY
 227 PRESTON ROAD, HA9 8NF
 TP: 02089044545497457
 EMAIL: avimconsultancy@gmail.com

Drawn by:	Drawing Paper Size:	Revision	Int.	Date
PK	A2			
Checked by:	Scale:			
TR	AS SHOWN			
Date:	Drawing No.			
15.09.2022	PD-01			

Measurements are indicating this
 drawing is only for planning purposes.
 If any construction work based on this
 drawing need to be report to the
 authorized person before start the
 work. Contractor's responsible to check
 the measurements on site before
 commencement of the work.

The client/contractor is required to
 serve written notice to the tenants and
 owners of the adjoining properties in
 accordance with the Party Wall Act
 1996: (and its latest amendments)
 with respect to the intention to carry
 out work within the specified proximity
 or below respective properties.