


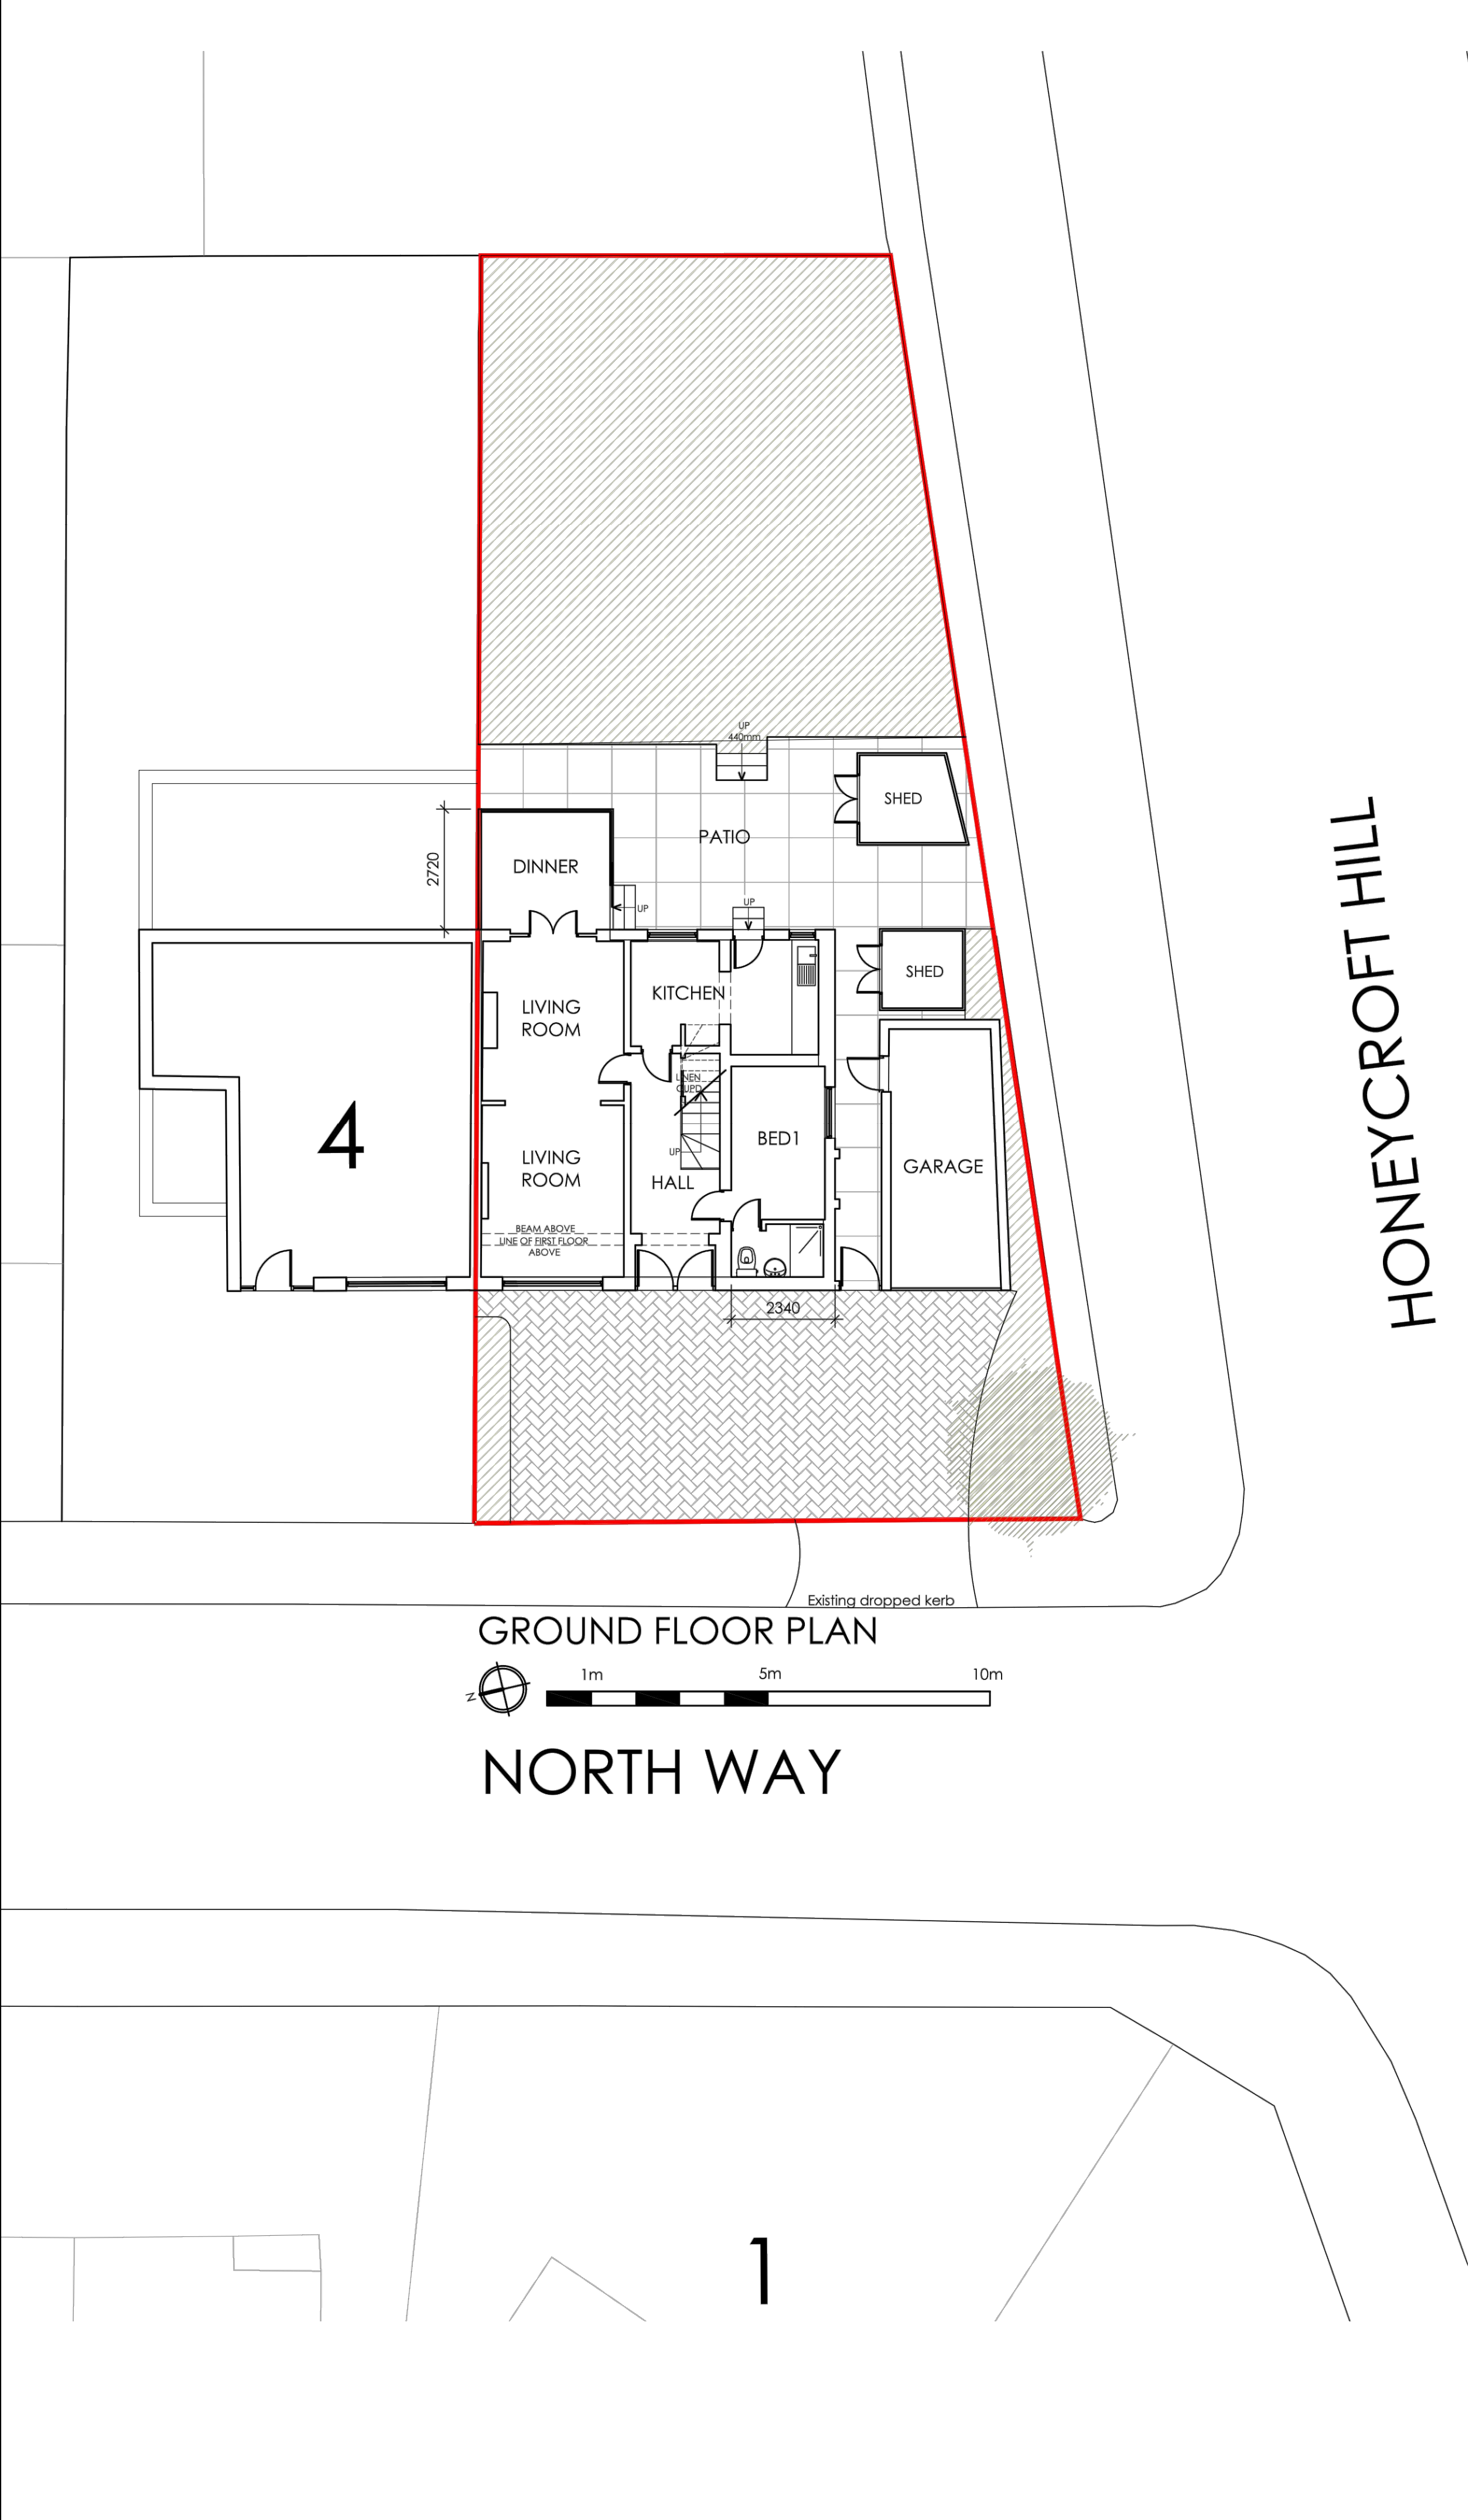
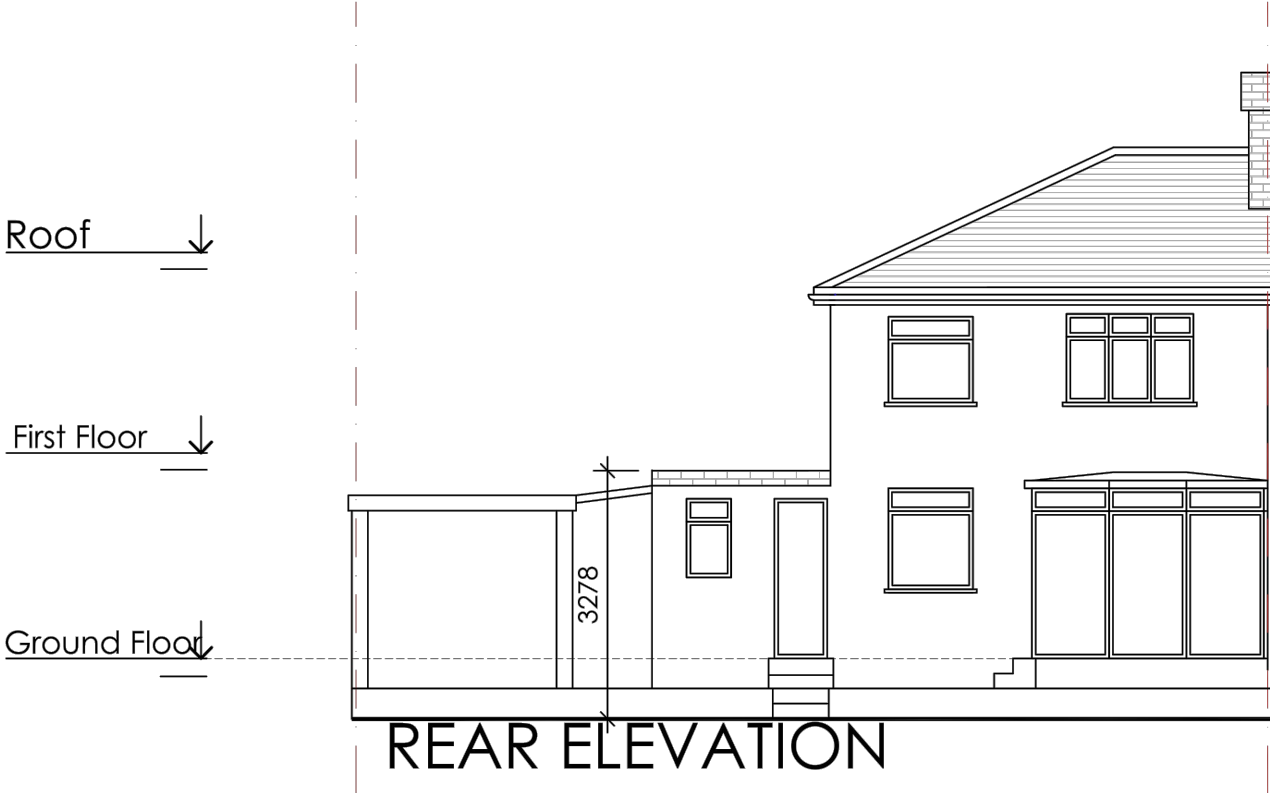


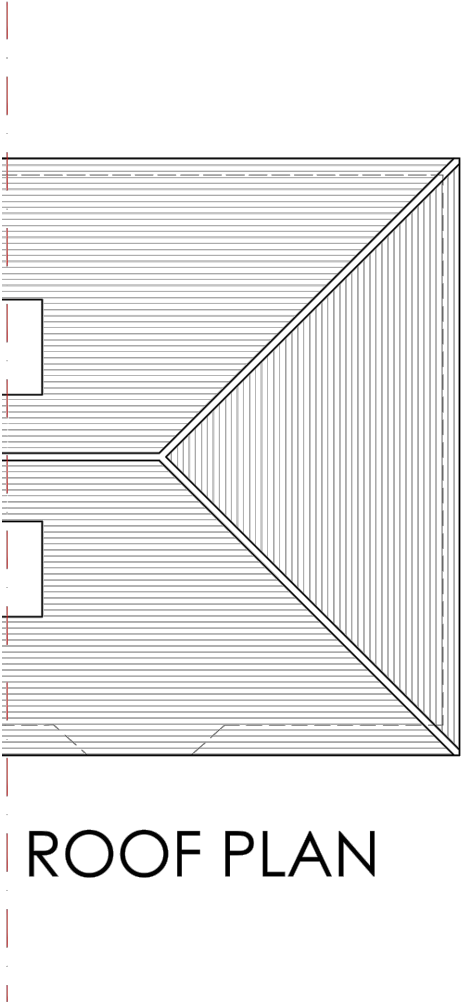

HONEYCROFT HILL

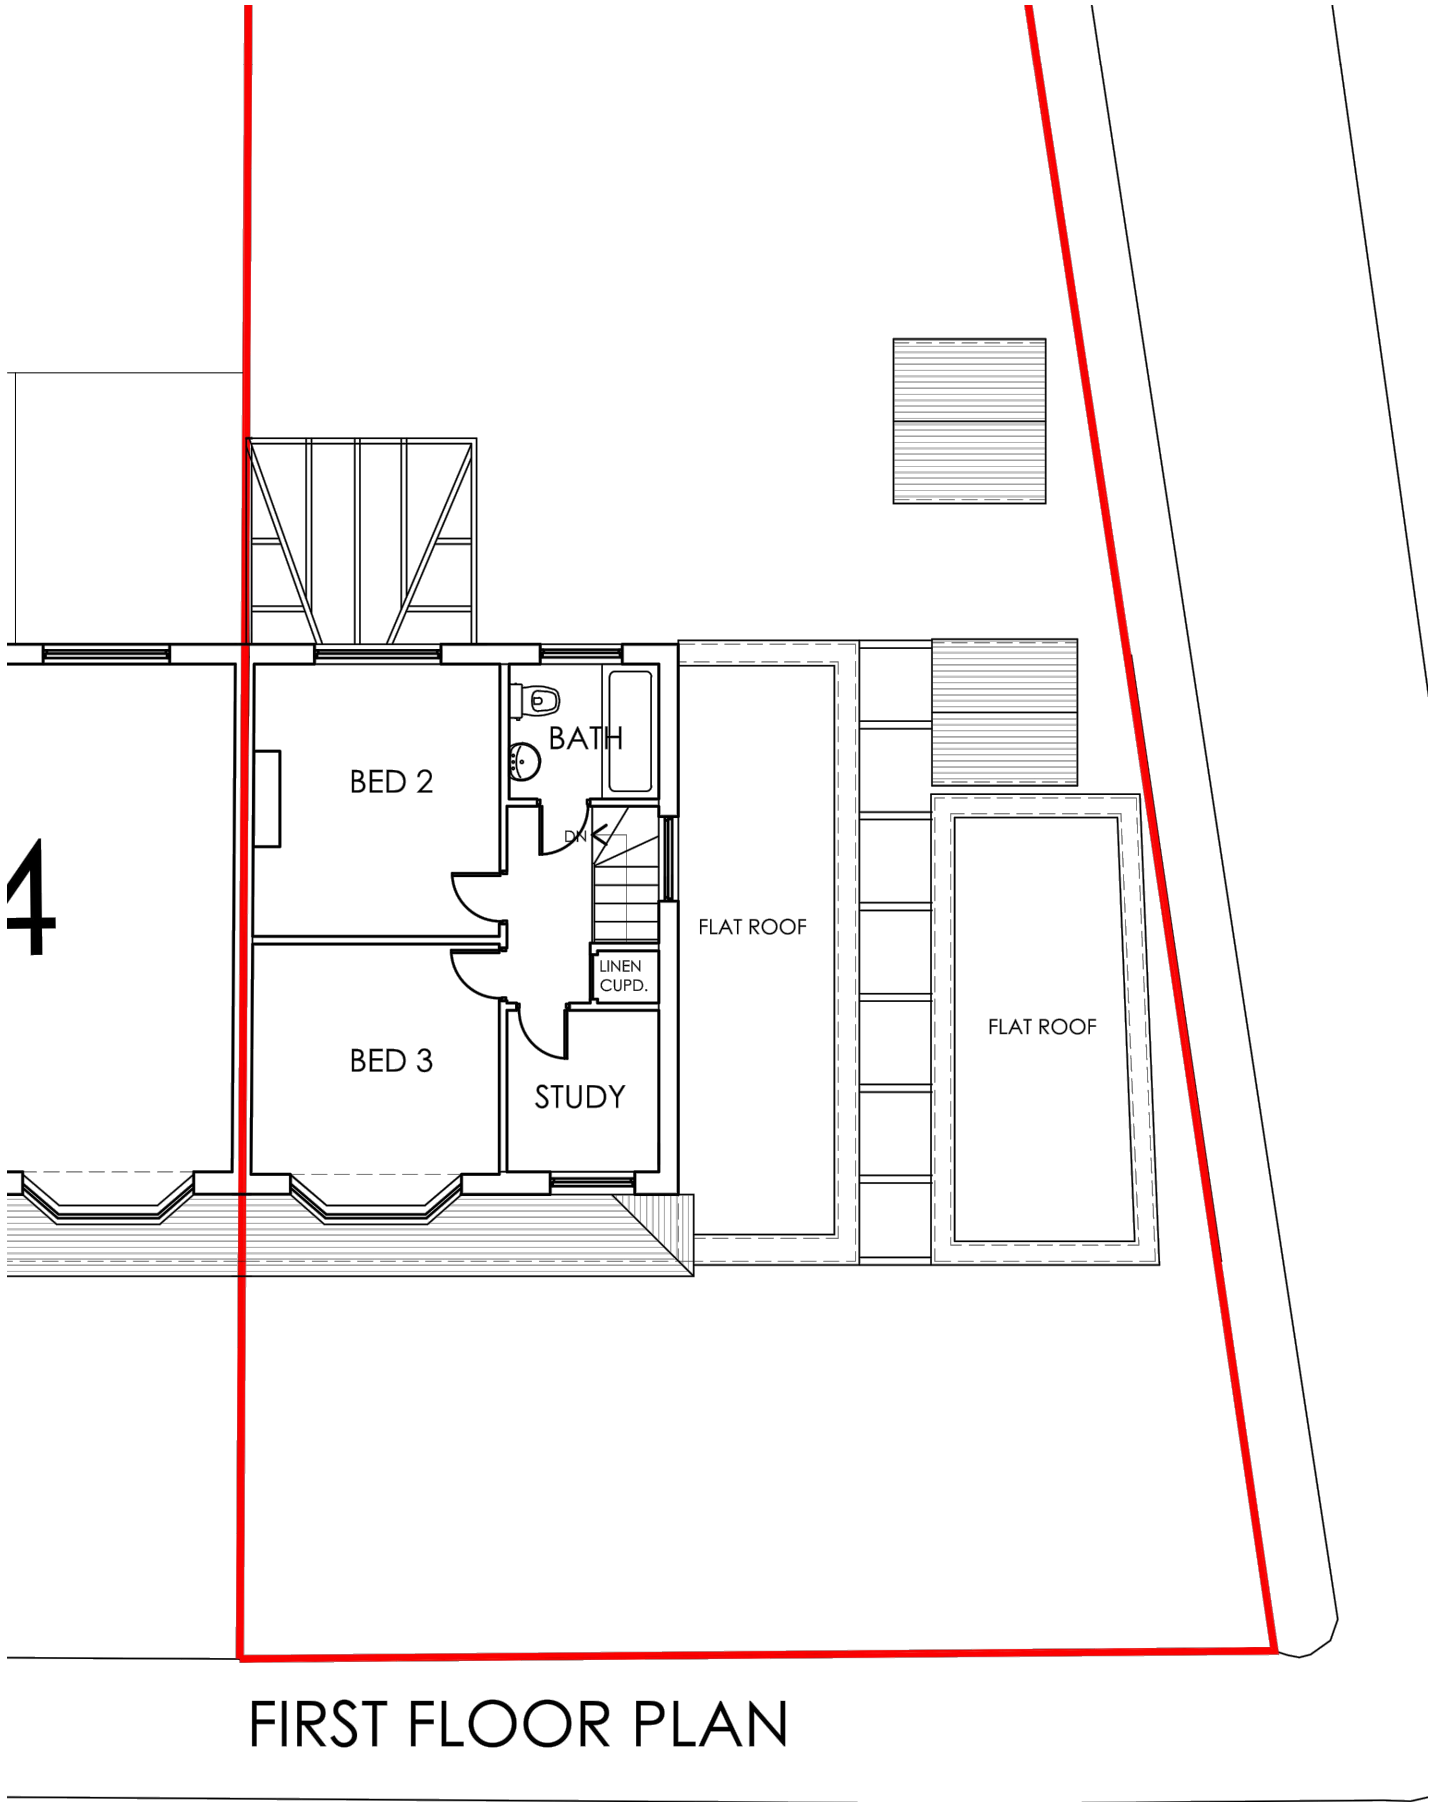

REV	DRAWN	
REV	DATE	
REV	DRAWN	
REV	DATE	
REV	DRAWN	PLANNING/ARCH/DESIGN
REV	DATE	27.1.24
 Sdb architecture DESIGN, PLANNING & PROJECT MANAGEMENT 20 Bridgnorth Road, Wombourne, Staffs, WV5 5AA Tel: 01902 894517 Mob: 0784454194 Email: peter@sevendesignbuild.com		
PROJECT PROPOSED NEW DWELLING 2 NORTH WAY UXBRIDGE UB10 9NG		
CLIENT DALJINDER MUDHAR		
DRAWING EXISTING FLOOR PLANS & ELEVATIONS		
DRAWN	CHECKED	APPROVED
CAD	SCALE	DATE
DRAWING No:	2875/S1	REV
		A

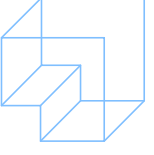