



Existing Ground Floor Plan.

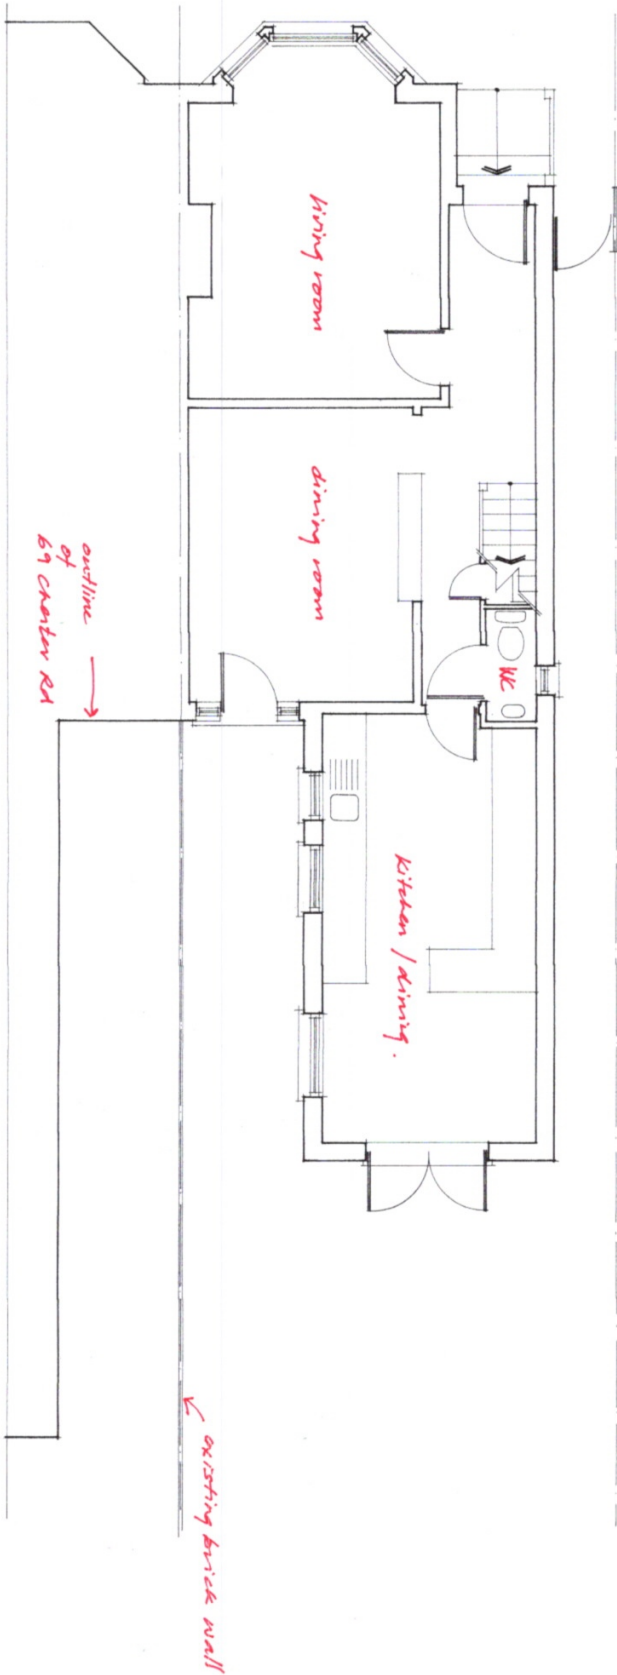

Existing First Floor Plan.

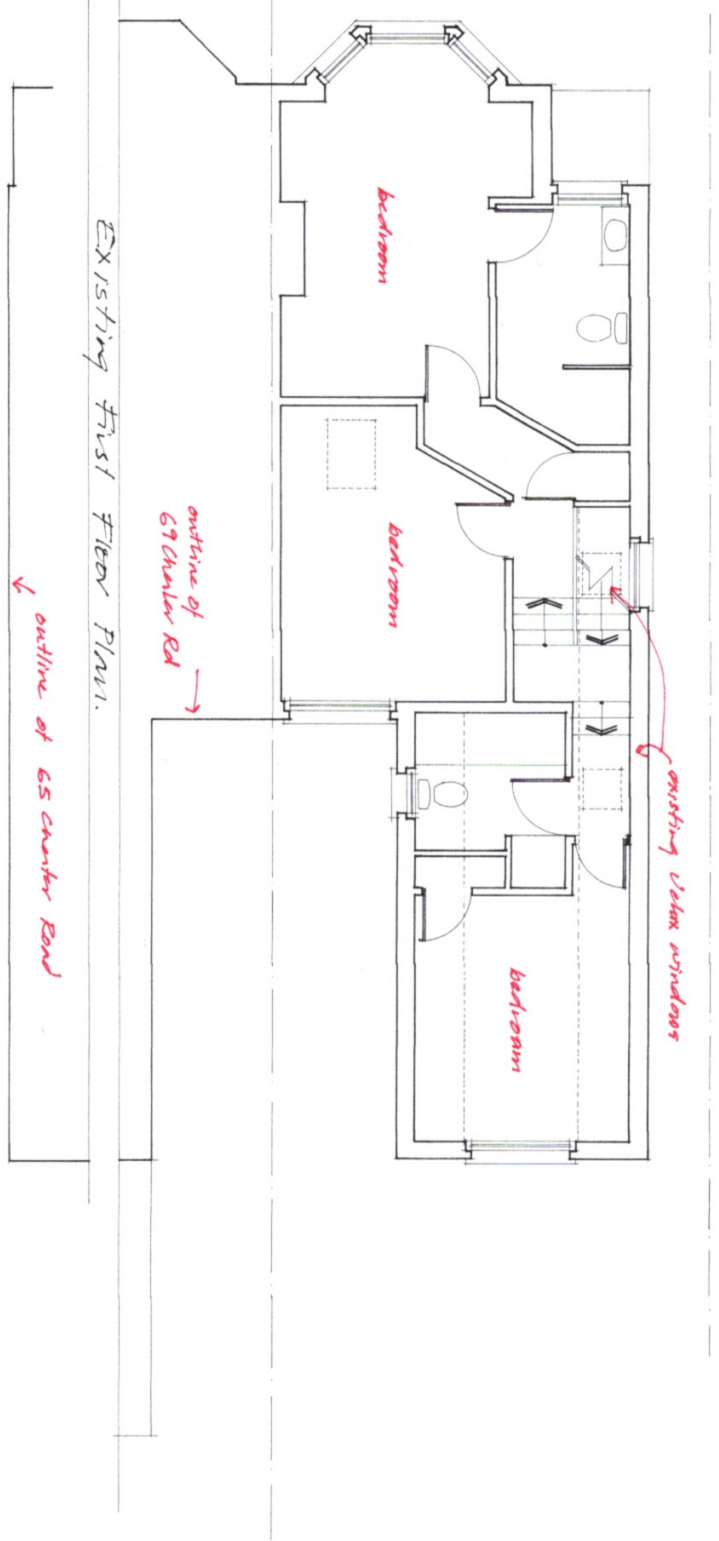

Mapridge Design Studios Ltd
Rigwells Lodge
Mapridge Green Lane
Great Missenden
HP16 9PH Tel: 07710 845 920
James.carr@mapridgedesignstudios.co.uk

Scale:



Project: 67 Chester Rd
H116 1BH
Draw: Existing Floor Plans
Draw No: OBS 00 01
Date: June 2024 Scale 1:50 (A2)