


**Existing First Floor Plan**

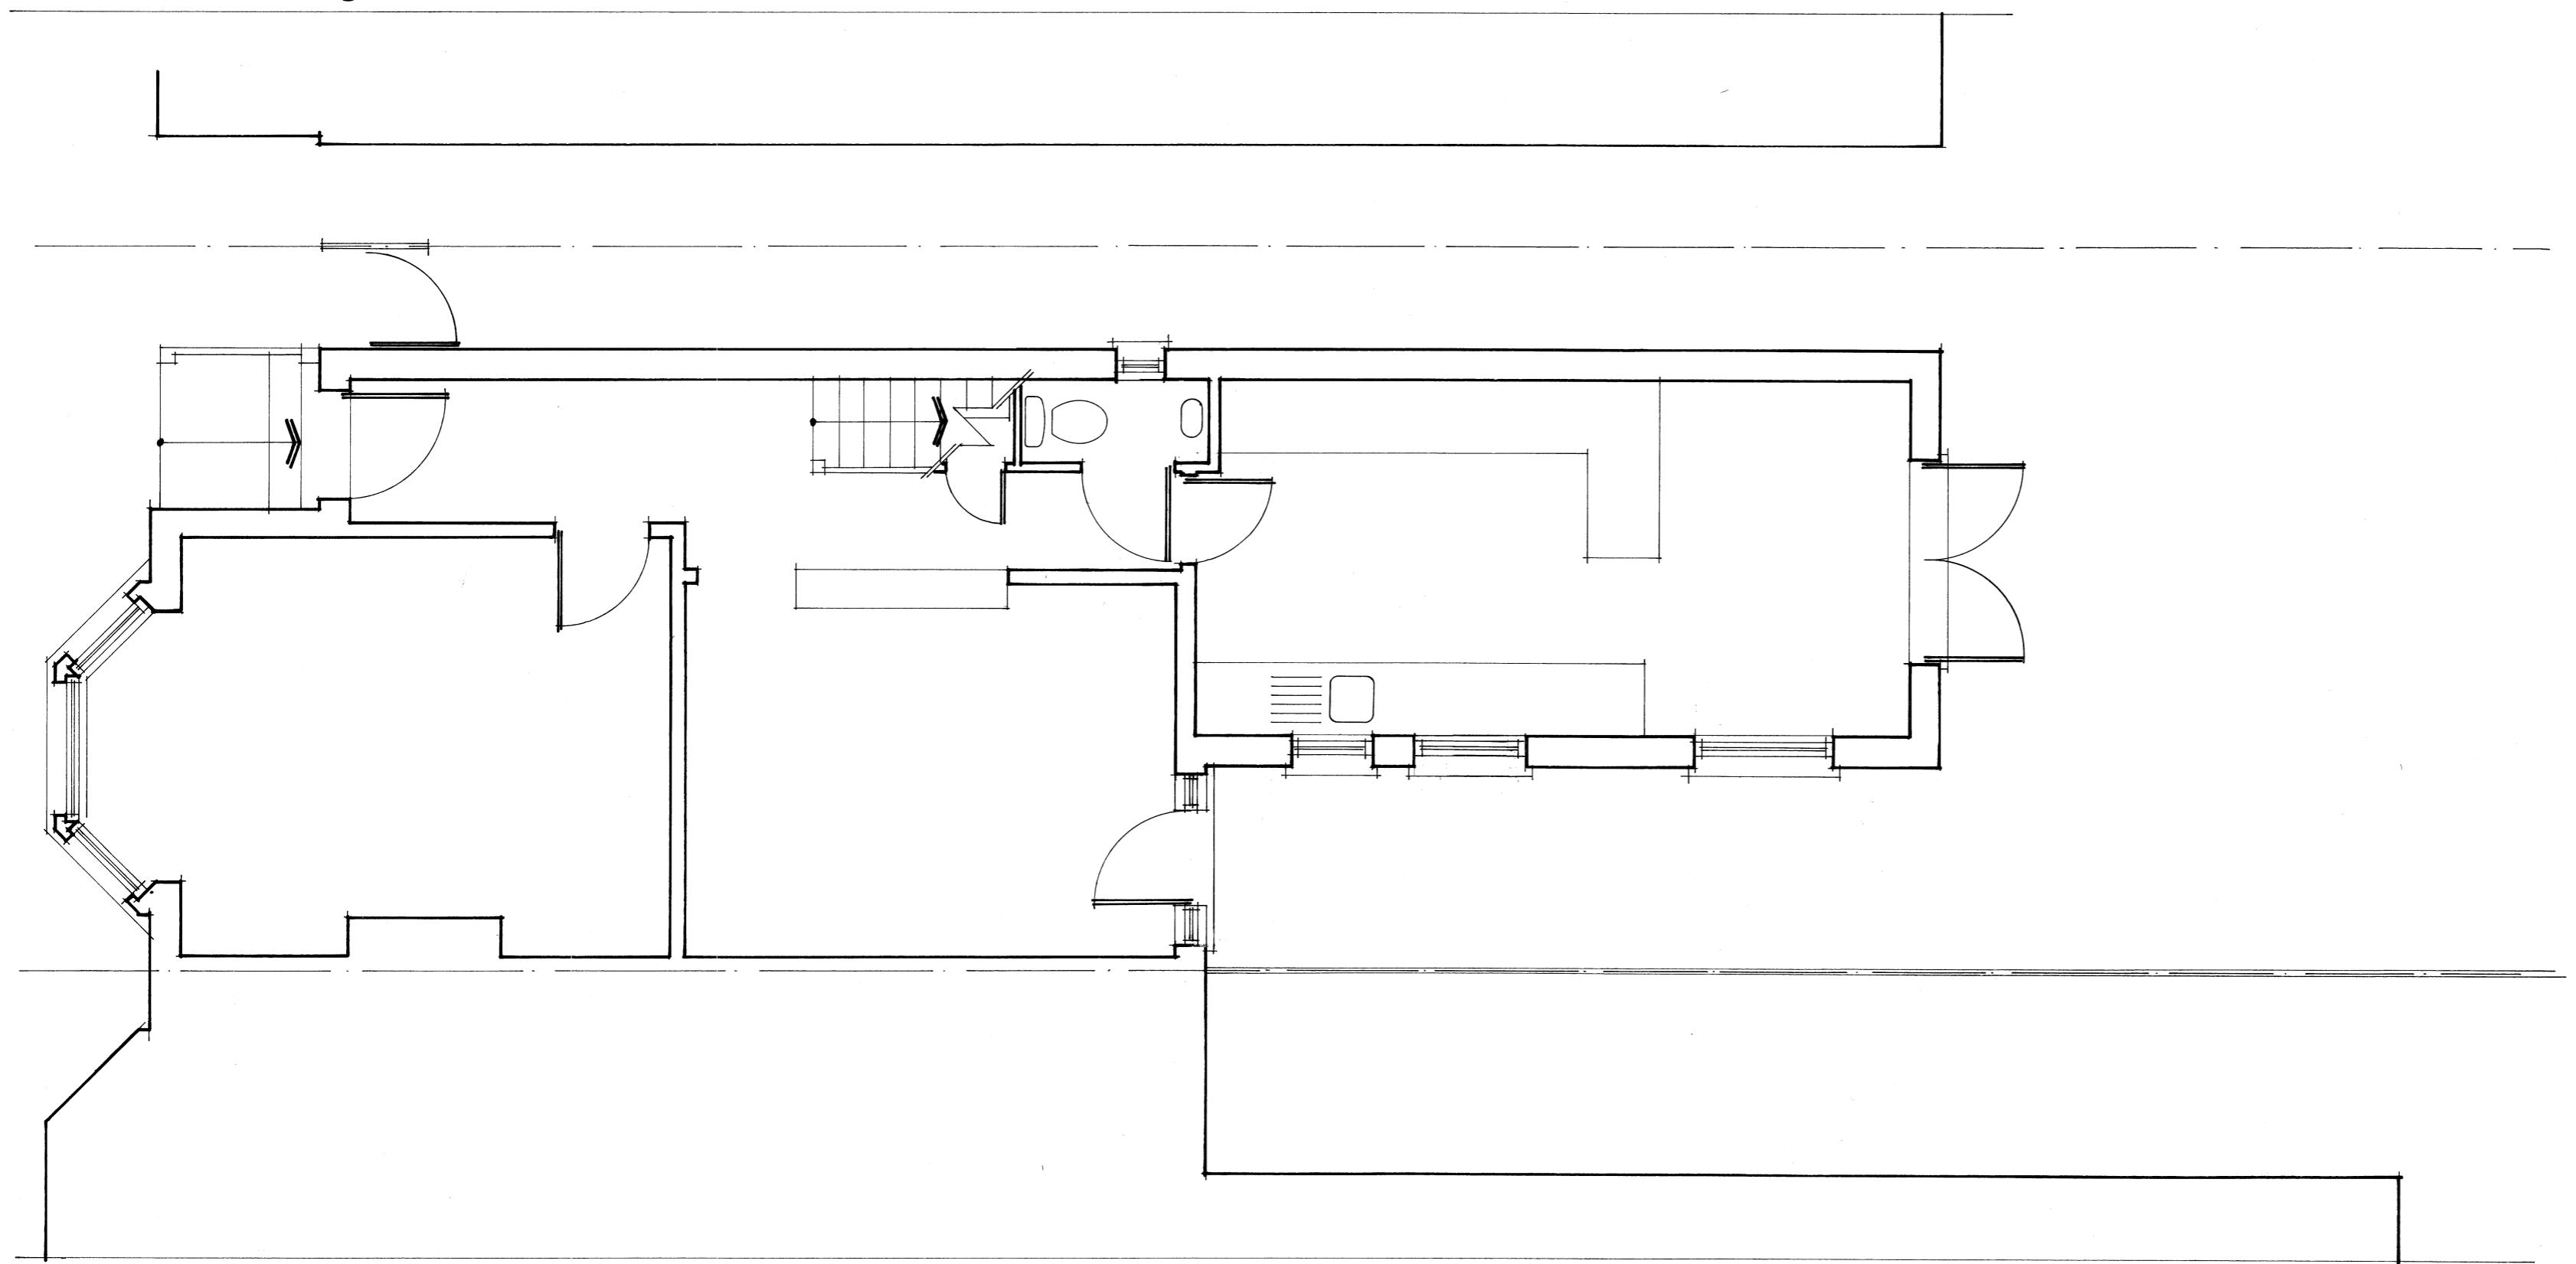

**Existing Ground Floor Plan**

Mapridge Design Studios Ltd  
Rising Mills Lodge  
Mapridge Green Lane  
Great Missenden  
HP16 9PT tel: 07710 845 920  
james@mapridgedesignstudios.co.uk

Scale :  
0 1 2 3 4 5 m

Project: 67 Chester Rd HAG 1/84  
Drawing: Existing Floor Plans  
Dwg No: 085 00 01  
Date: June 2024 Scale 1:50(A2)