



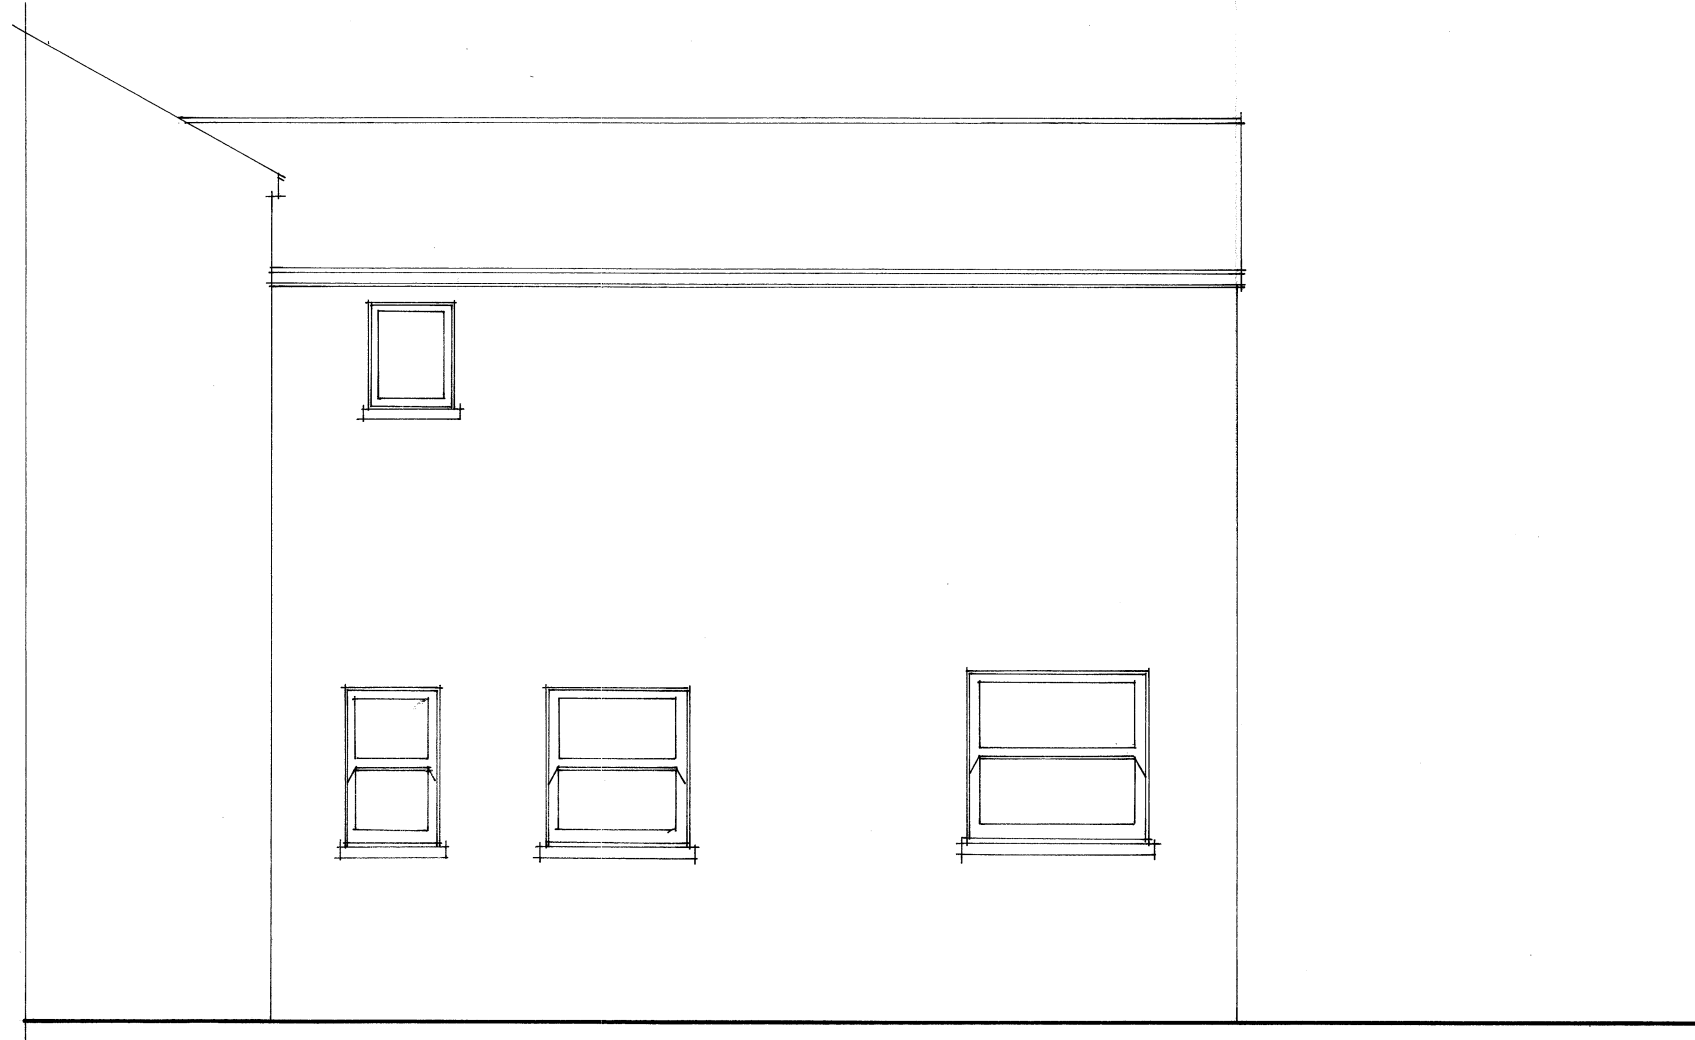

Existing Rear Elevation

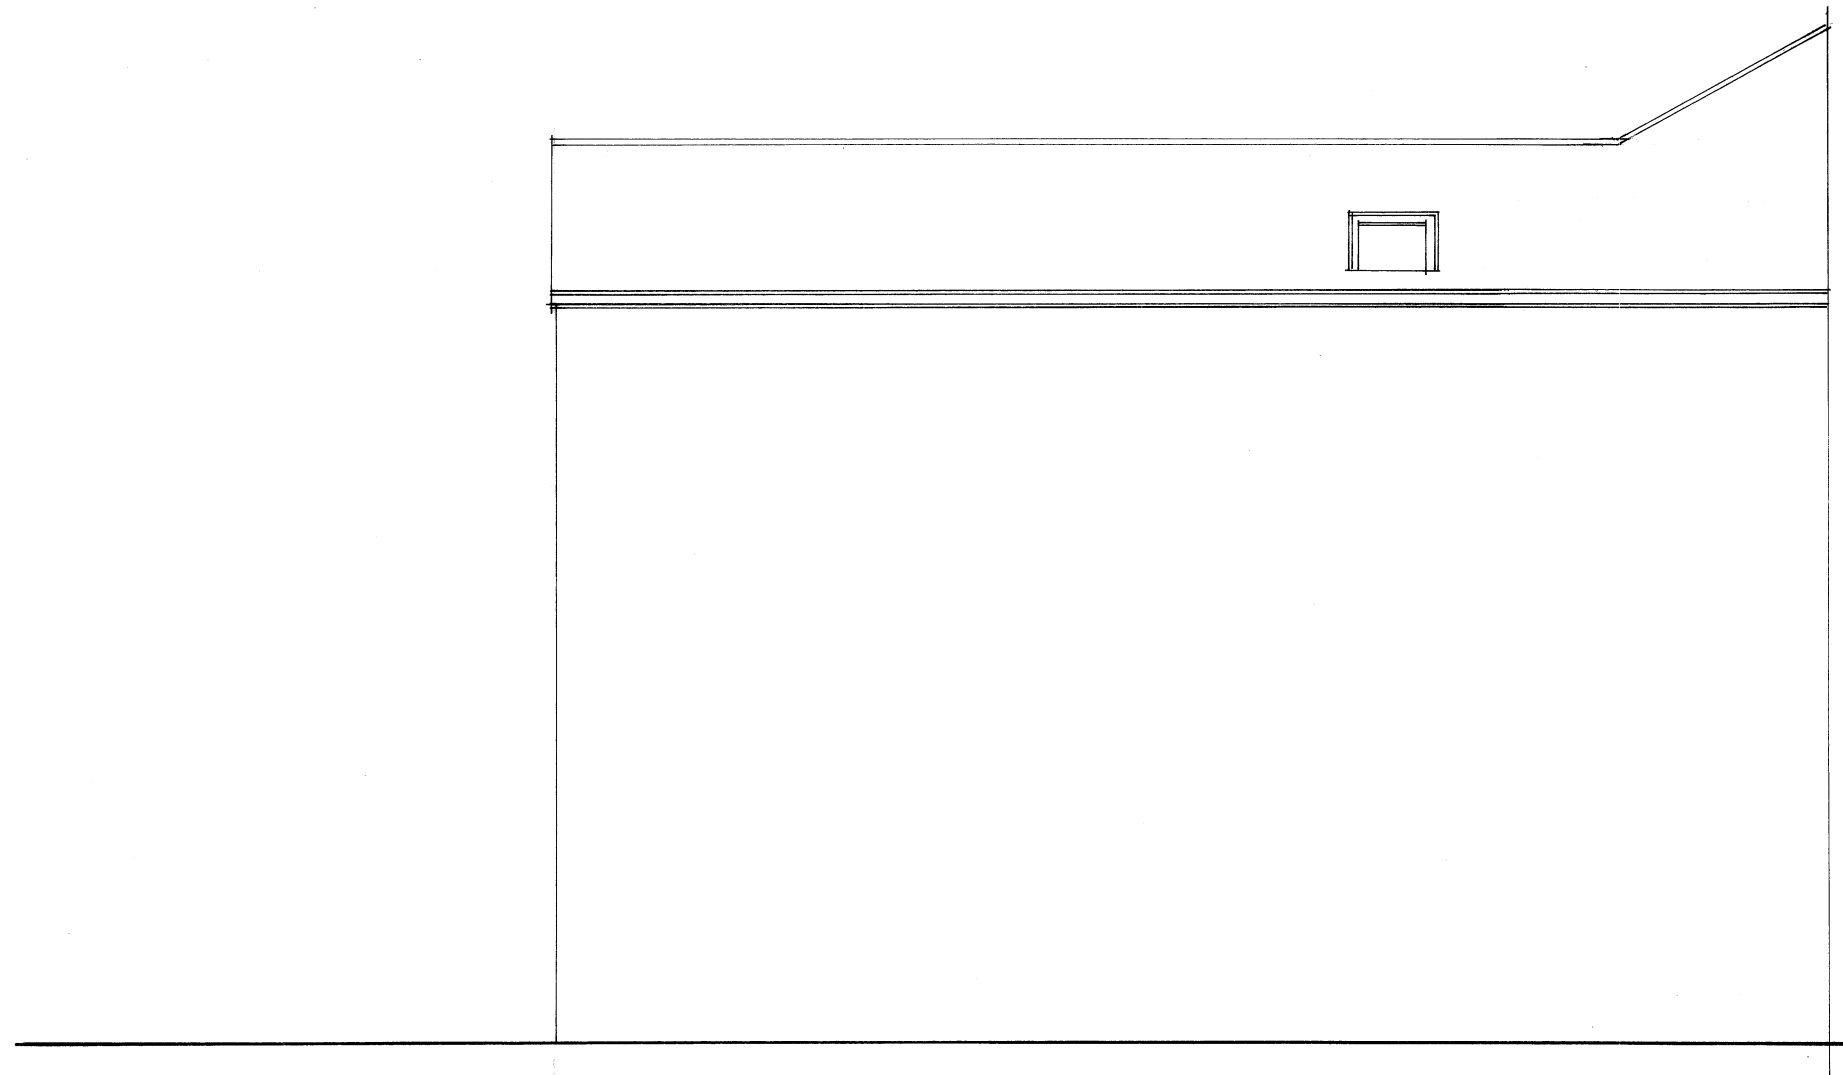

Existing Internal Flank Elevation



Existing Flank Elevation

Scale



Project: 67 Charter Rd
 H46 1BH
 Dwg: Existing Elevation
 Dwg No: 085 00 02
 Date: June 2024 Scale 1:50 (A2)

Mapridge Design Studios Ltd
 Rignalls Lodge
 Mapridge Green Lane
 Great Missenden
 HP16 9PH Tel: 07710 845 928
 james.c@mapridgedesignstudios.co.uk