


Ground Floor Plan

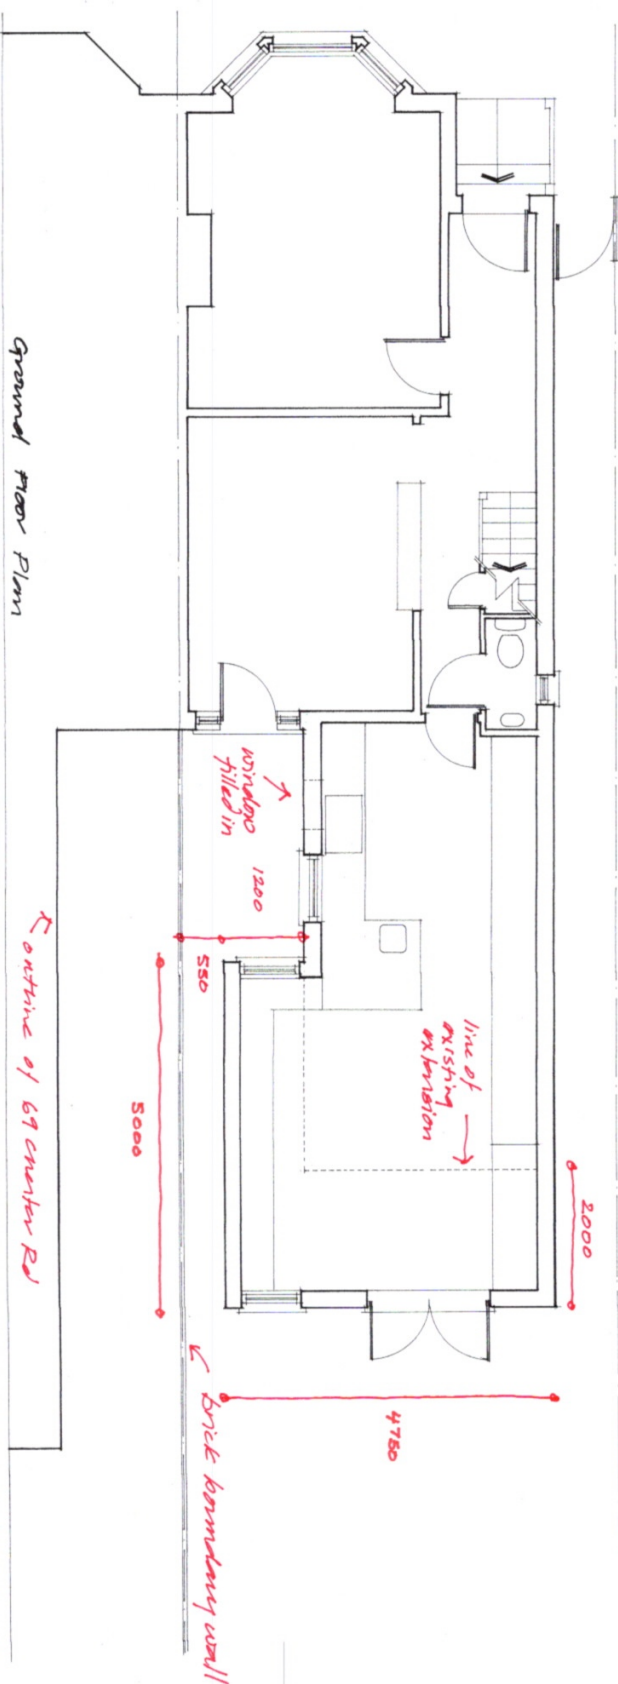


All dimensions in m.m.

Scale :



Mapridge Design Studios Ltd
Rignalls Lodge
Mapridge Green Lane
Great Missenden
HP16 9PH tel: 07710 845 928
www.camapridgedesignstudios.co.uk

First Floor Plan

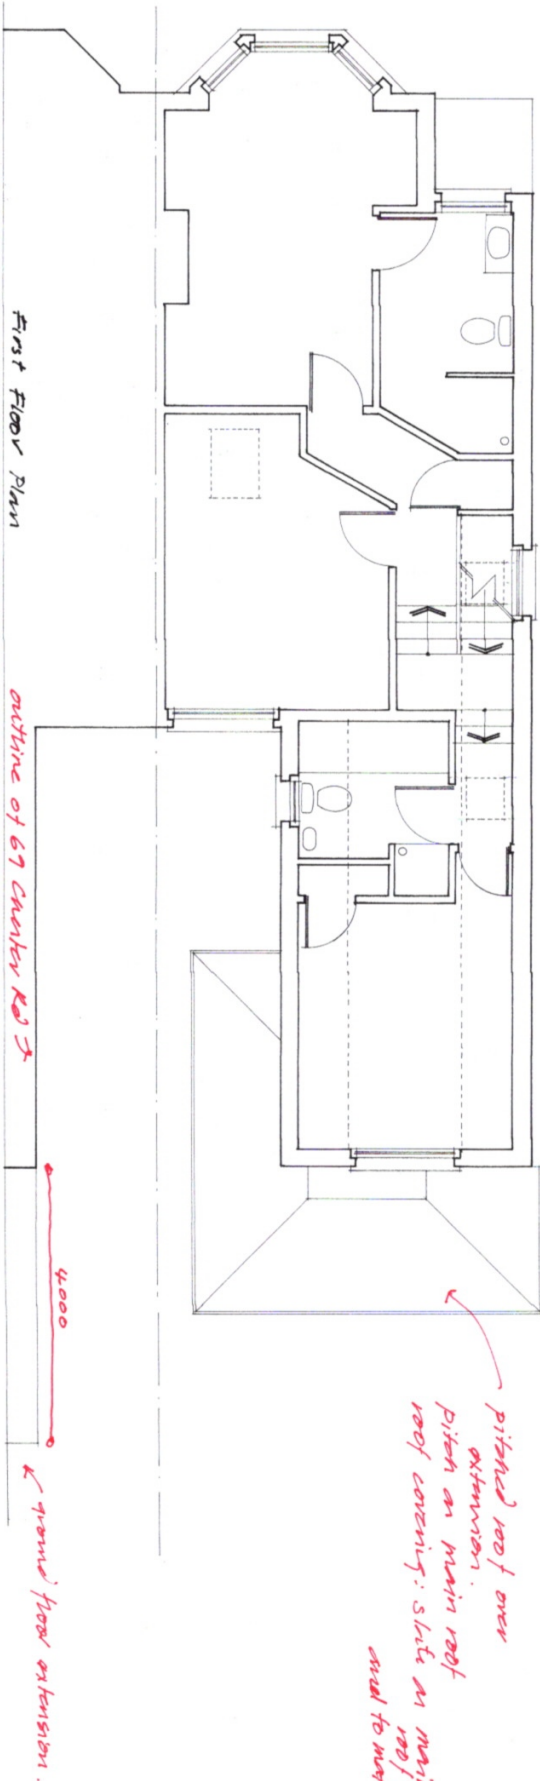

Rev A - notes added.

Project: 67 Chester Rd HAG 1BH
Dwg: Proposed Floor Plans
Dwg No: 085 01 01
Date: June 2024 Scale 1:50(A2)