

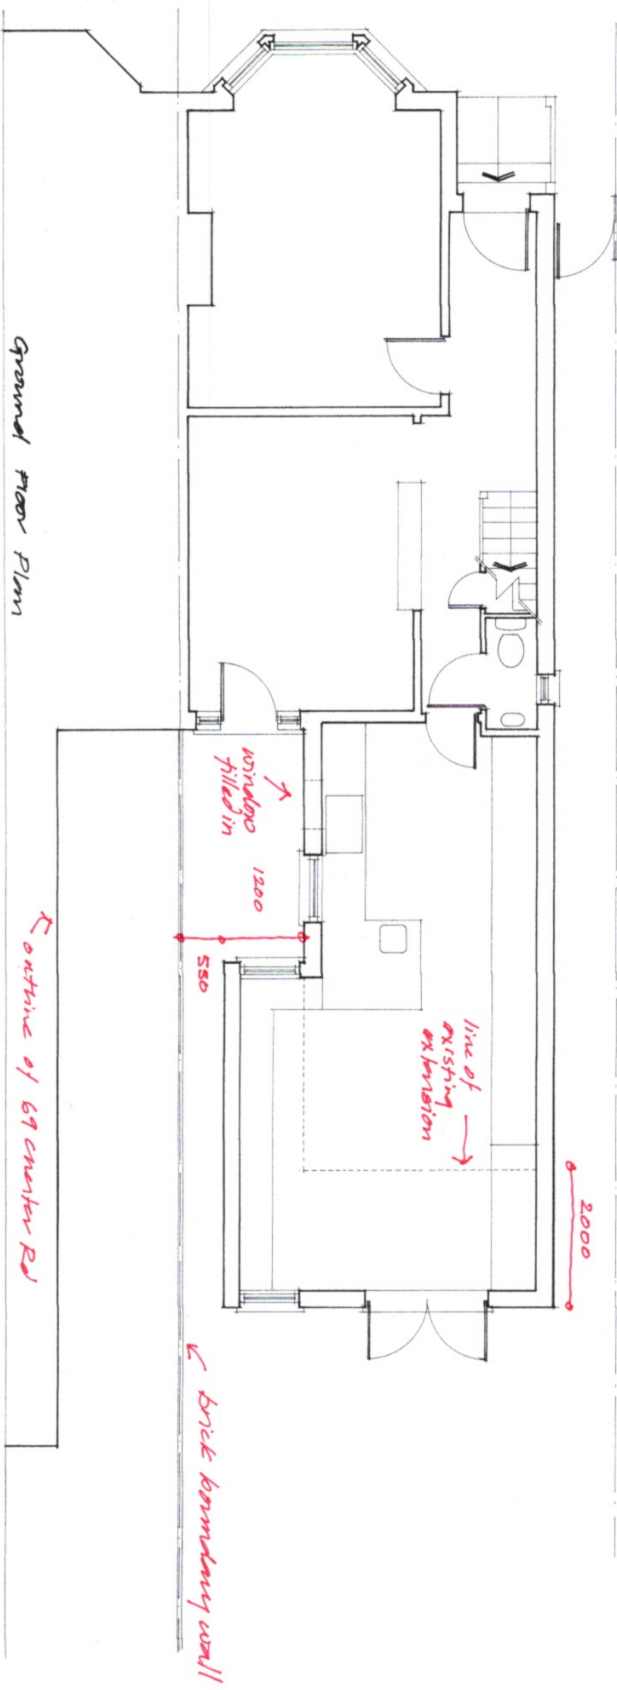


Ground Floor Plan

 

First Floor Plan

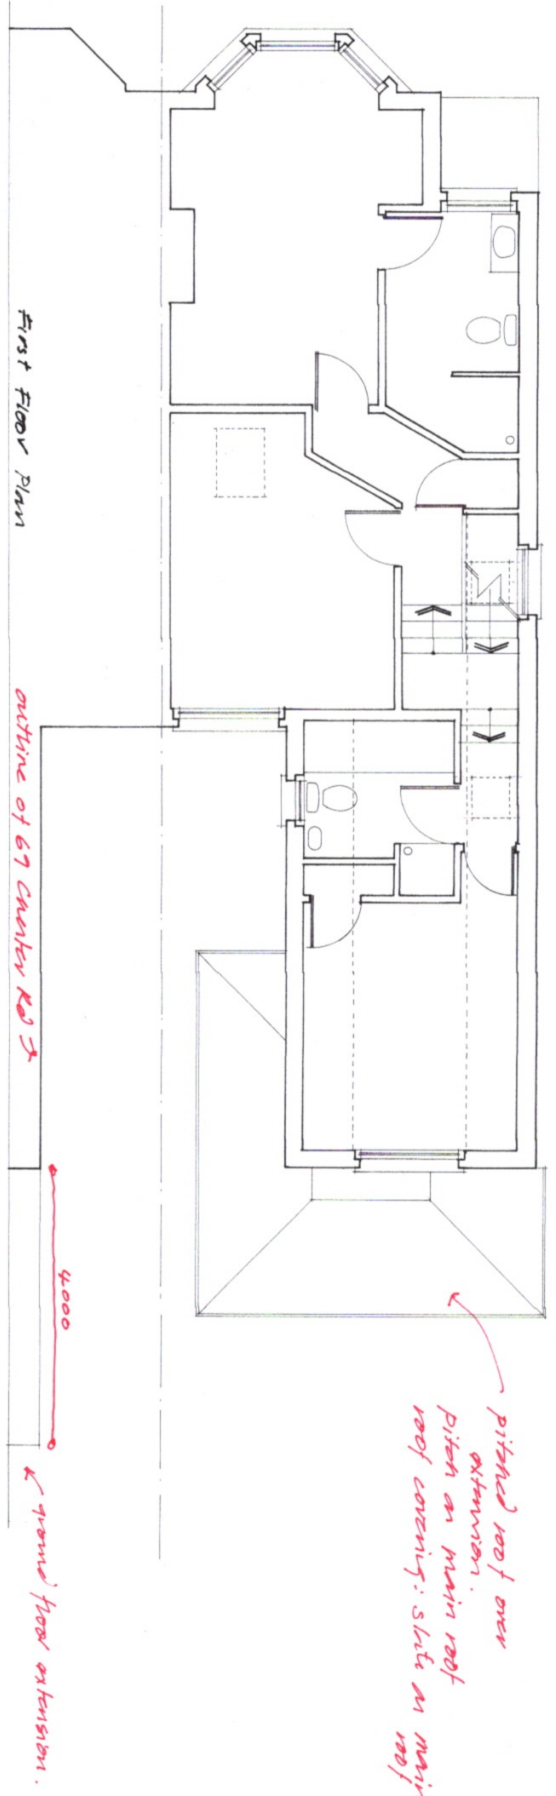

Mapridge Design Studios Ltd
 Rig nalls Lodge
 Mapridge Green Lane
 Great Missenden
 HP16 9PH Tel: 07710 845 928
www.mapridgedesignstudios.co.uk

Project: 67 Charter Rd HAG 18H
 Draw: Proposed Floor Plans
 Draw No: 085 01 01
 Date: June 2024 Scale 1:50 (A2)