



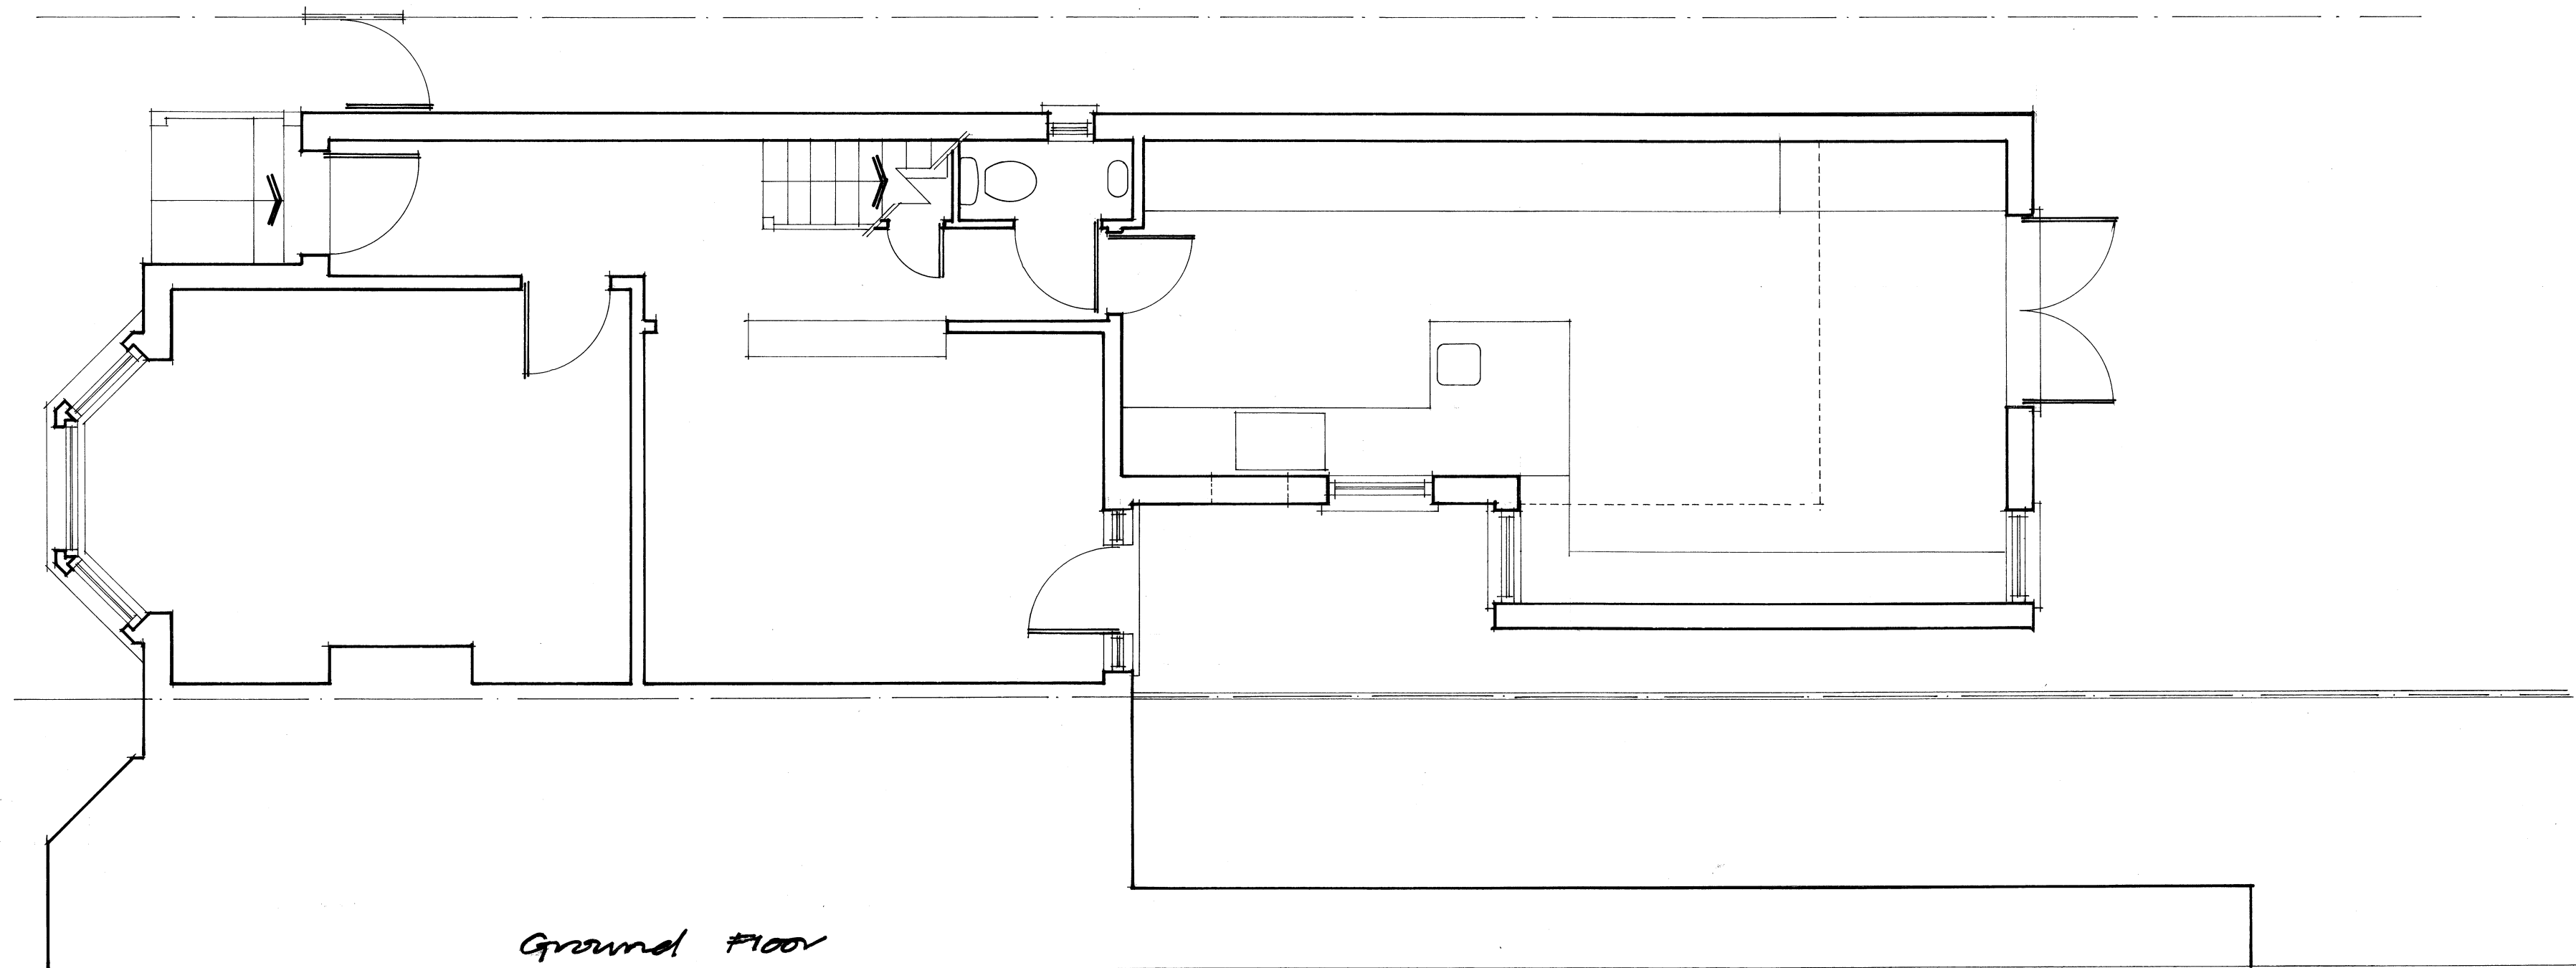


Ground Floor

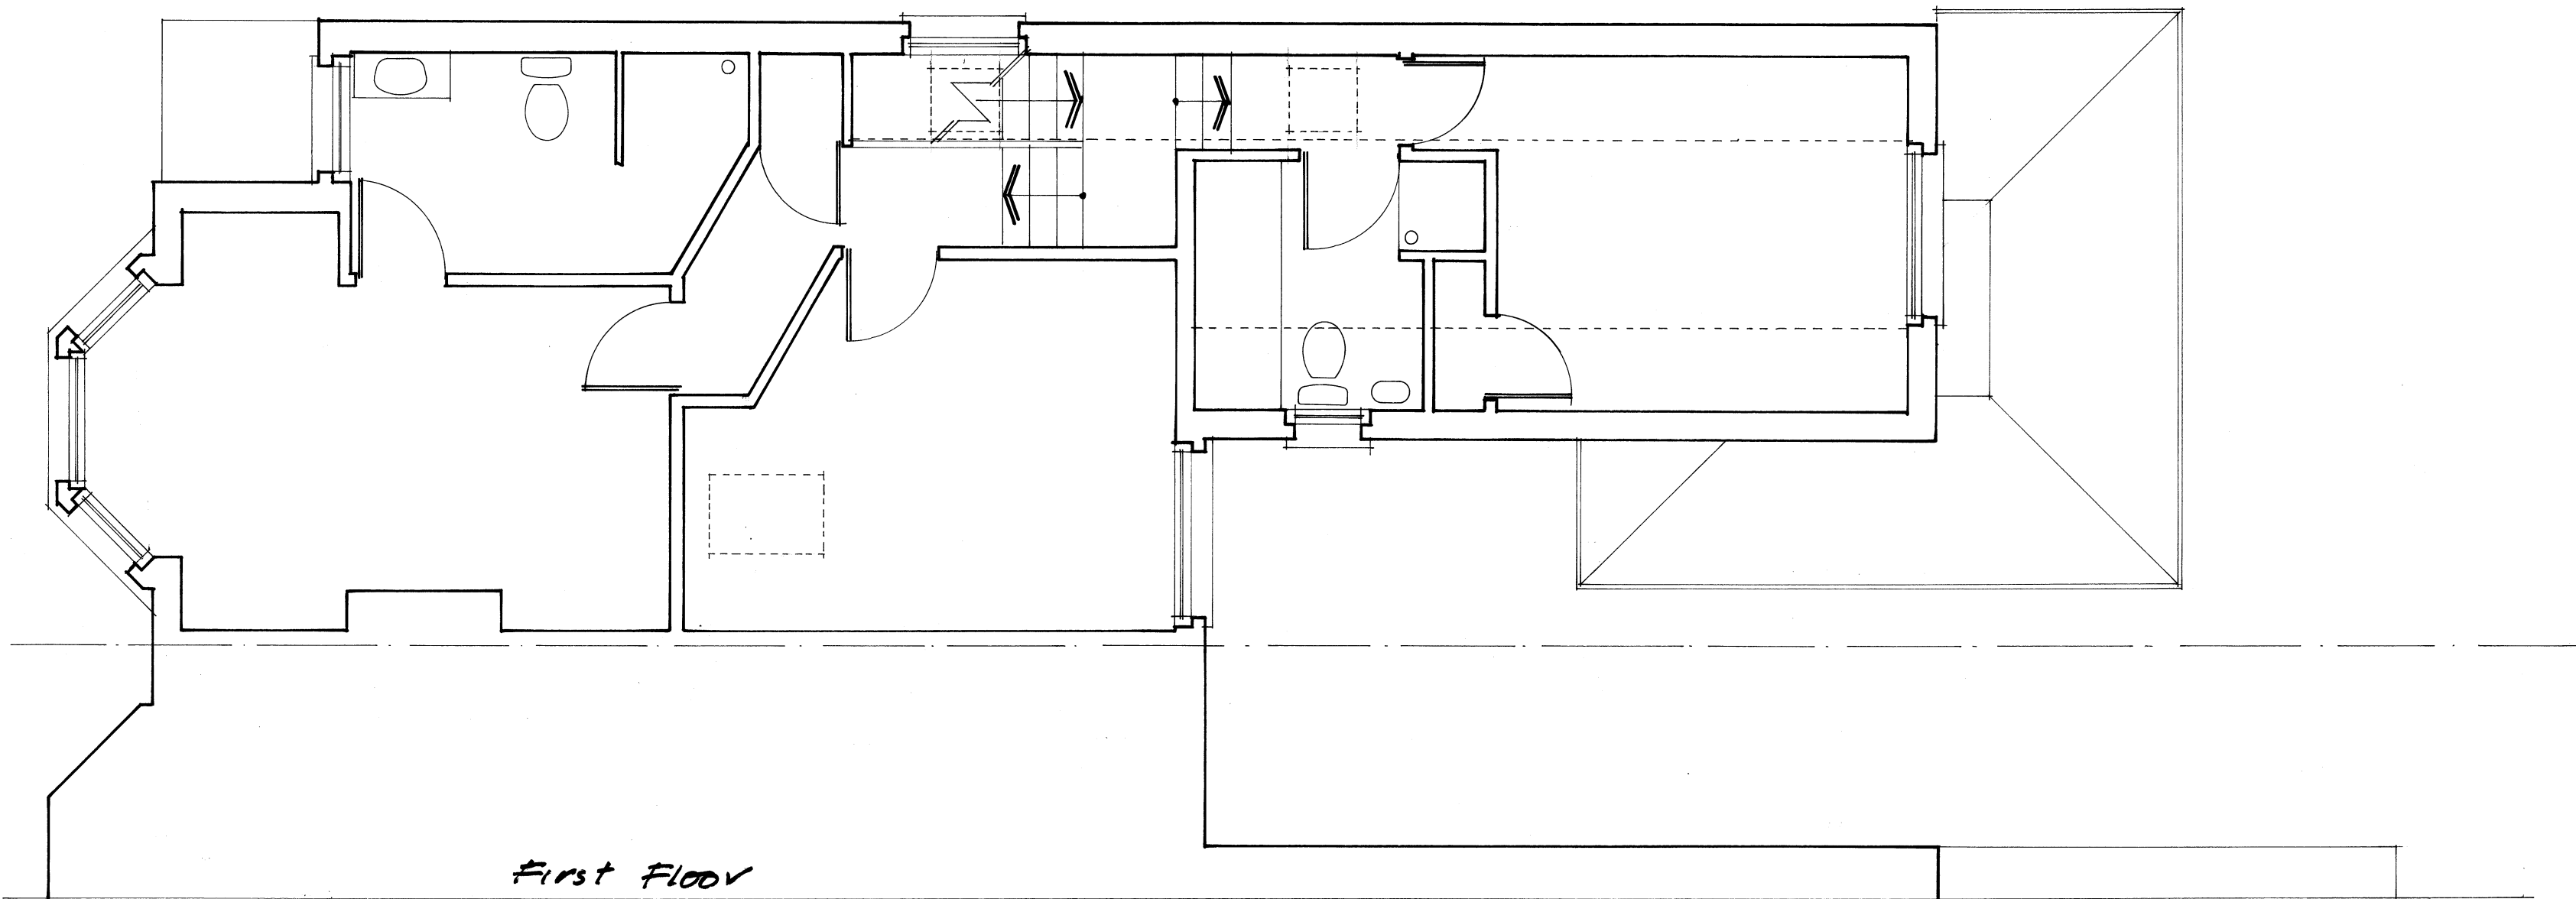

First Floor

Scale :

 

Mapridge Design Studios Ltd
 Ridgalls Lodge
 Mapridge Green Lane
 Great Missenden
 HP16 9PH Tel: 07710 845 928
www.mapridgedesignstudios.co.uk

Project: 67 Chester Rd HAG 1BH
 Dwg: Proposed Floor Plans
 Dwg No: 085 01 01
 Date: June 2024 Scale 1:50 (A2)