



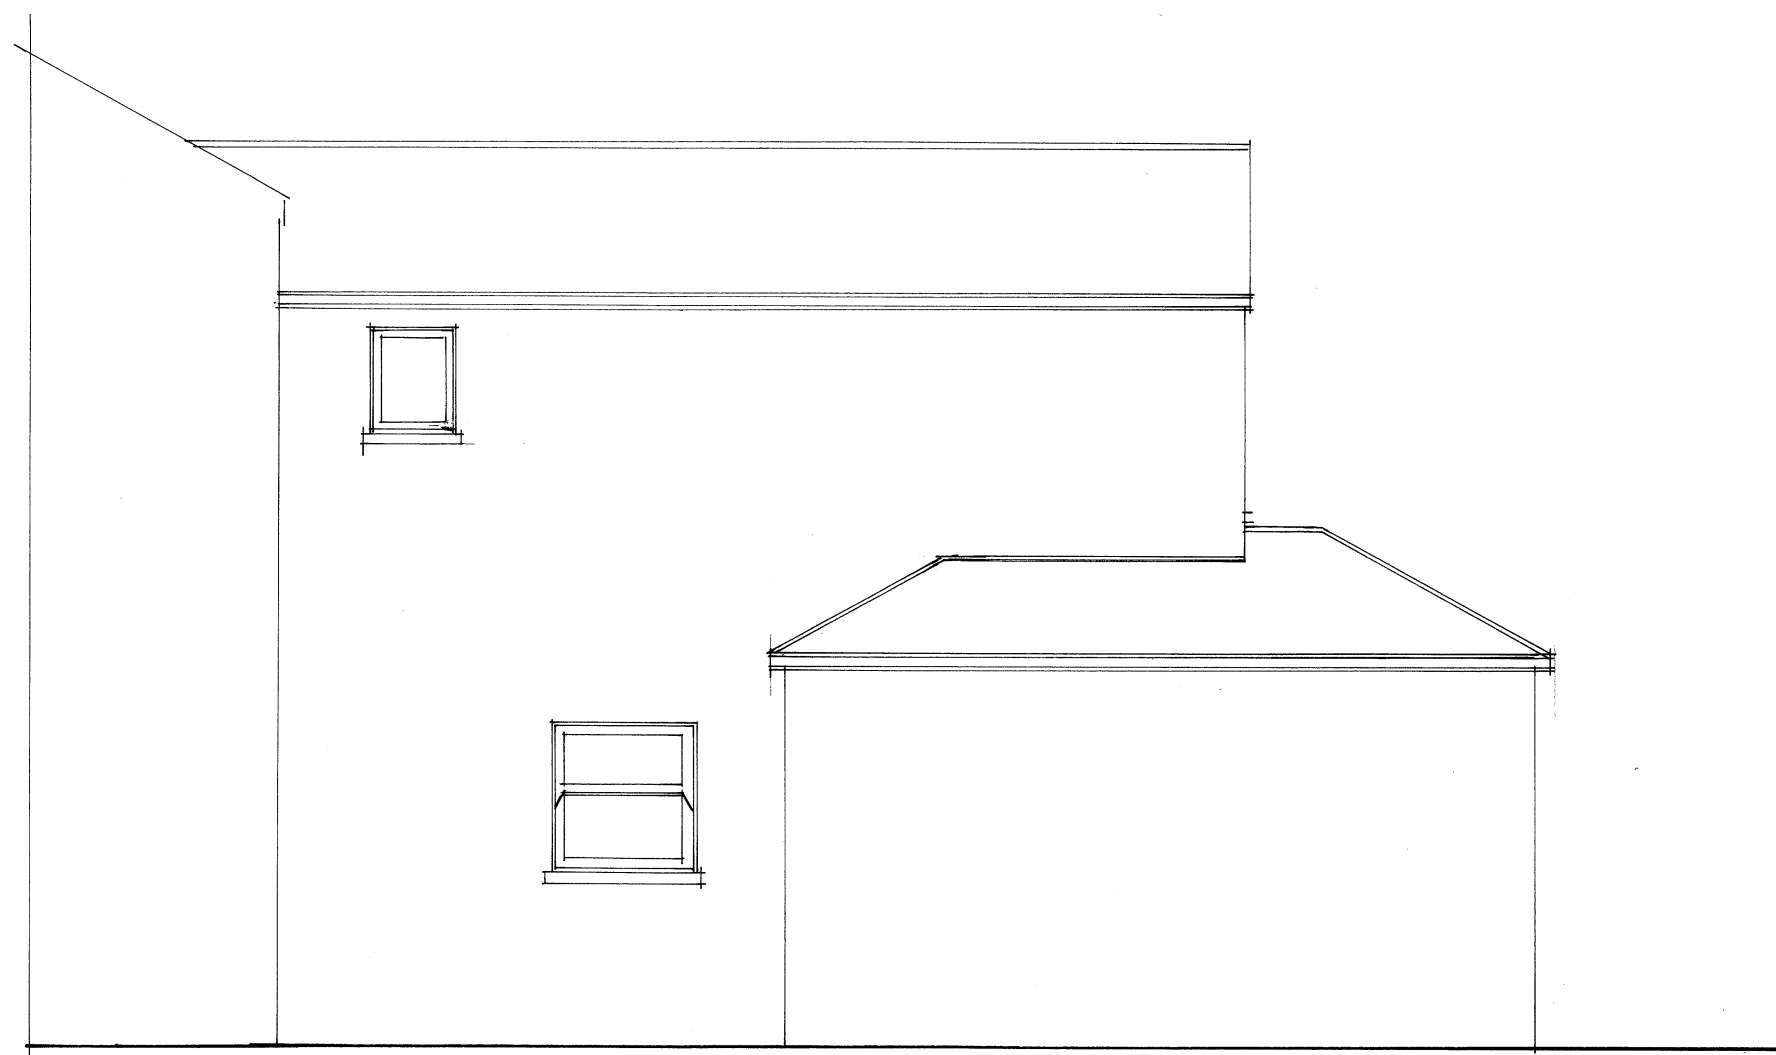

Rear Elevation



Internal flank elevation

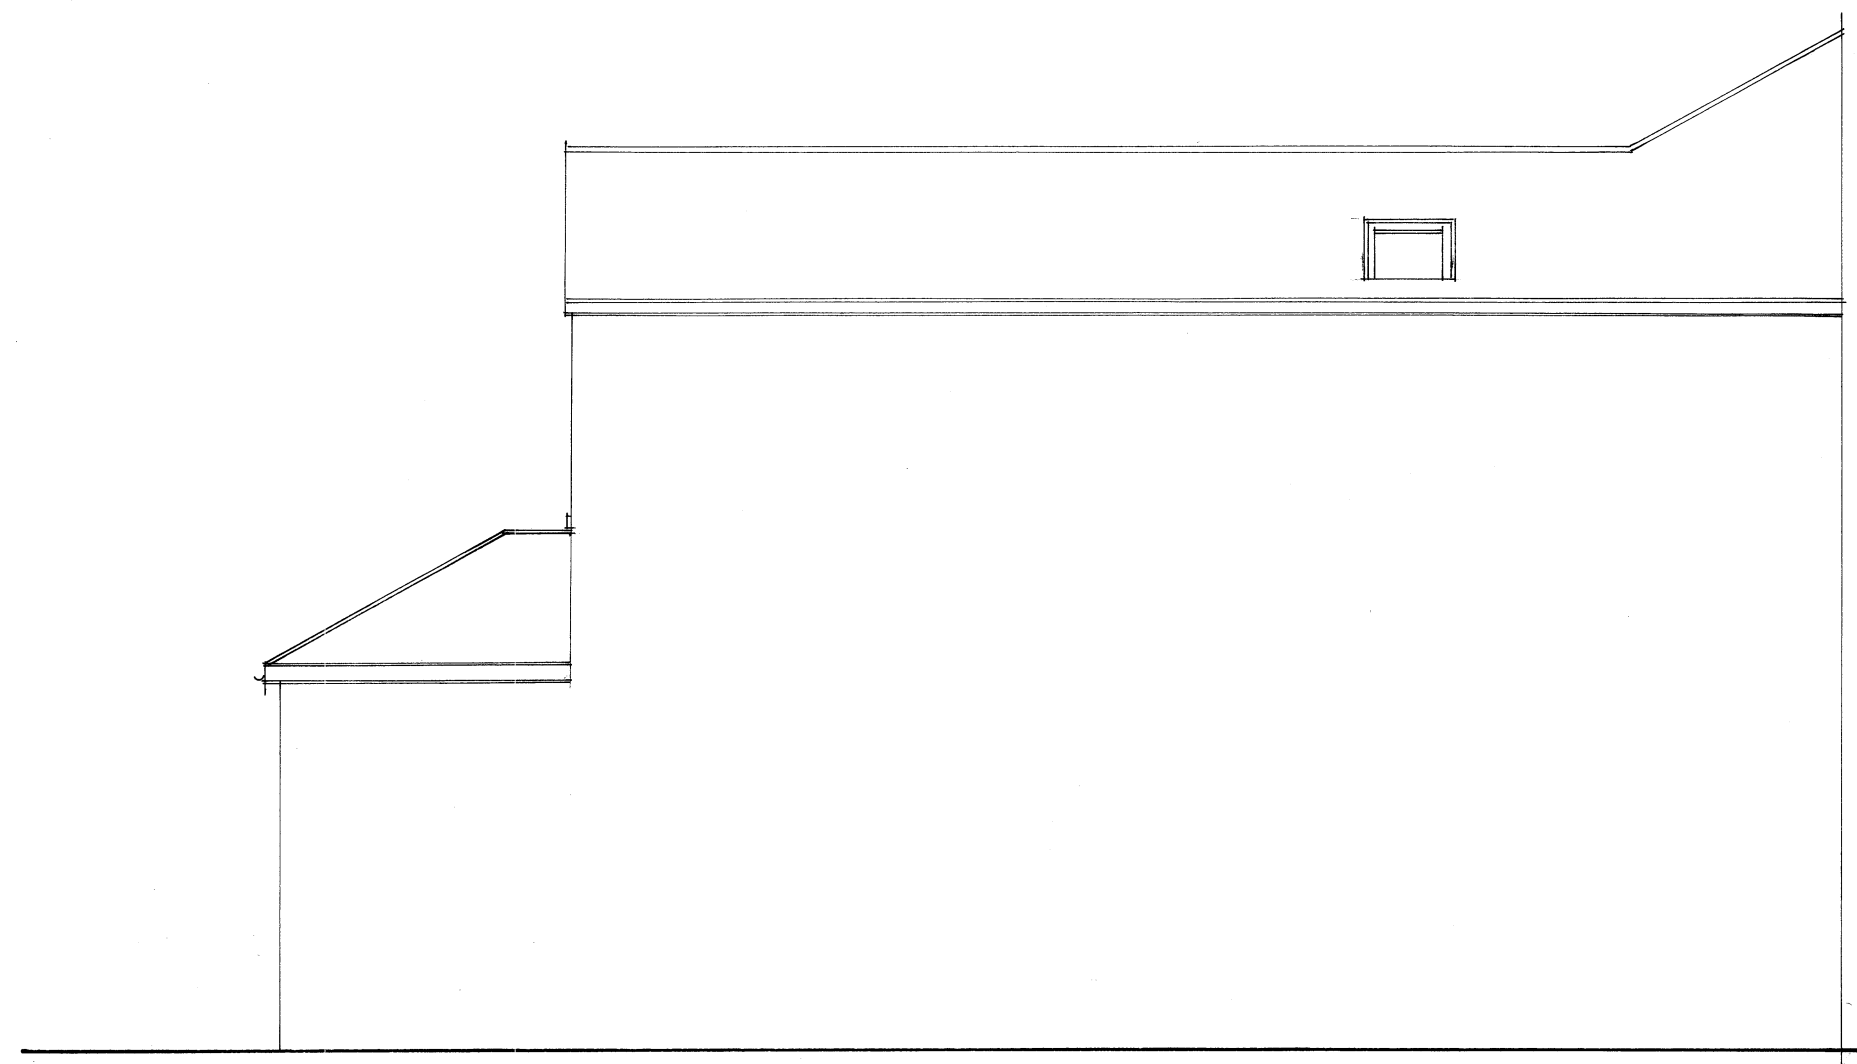

Flank Elevation

Scale :



Mapridge Design Studios Ltd
 Rygnalls Lodge
 Mapridge Green Lane
 Great Missenden
 HP16 9PH Tel: 07710 845 928
 james.care@mapridgedesignstudios.co.uk

Project: 67 Chenker Rd
 H16 1BH
 Dwg: Proposed Elevation
 Dwg No: 085 01 02
 Date: June 2024 Scale 1:50(A2)