

# V - Design

Website: V-Design CAD Services Ltd  
Email Address: info@vdesigncad.co.uk

#### IMPORTANT NOTES:

Dimensions to be verified on site  
DO NOT SCALE FROM THIS DRAWING.  
Any areas indicated on this drawing are for guidance only.  
No responsibility is taken for their accuracy.

This drawing is the property of **V-DESIGN CAD Services Ltd** Copyright is reserved by them and the drawing is issued on the condition that it is not copied, reproduced, retained or disclosed to any unauthorized person, either wholly or in part without the consent in writing of **V-DESIGN CAD Services Ltd**

Email: vishal.p@vdesigncad.co.uk Mobile: 07971083395

## PROJECT

19 Clevedon Gardens,  
Hayes  
UB3 1RD

---

## LEGENDS:

EXISTING:	PROPOSED:
Existing Wall	Proposed Wall
Internal Wall	Internal Wall
Site Boundary	Site Boundary
Windows	Windows
Doors	Doors

Drawing Title:

## Block and Location Plans

Scale: 1:500 1:1250 Paper Size: A3



**REVISION/ COMMENTS :**

Drawn By: VG

Job Ref: 24125V

Date: Nov 2024

Page No. 84

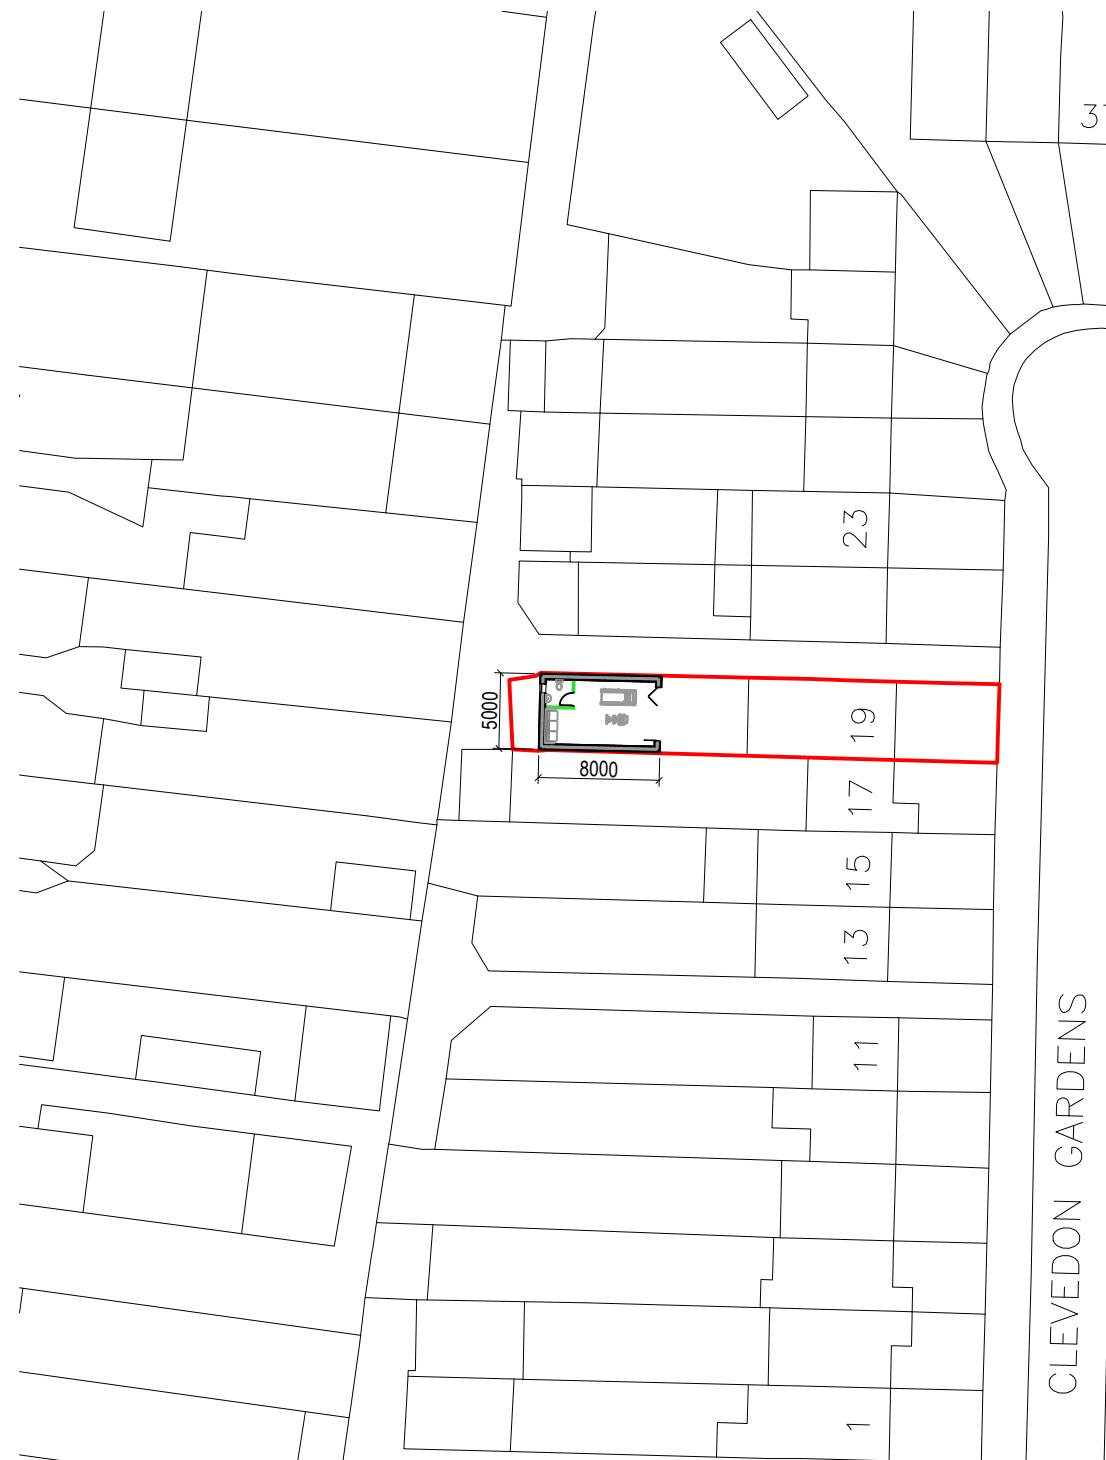 


CARTERON



## Site Location



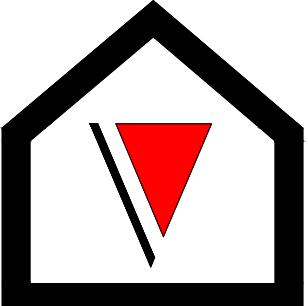

**V - Design**

Company: V-Design CAD Services Ltd  
 Website: [www.vdesigncad.co.uk](http://www.vdesigncad.co.uk)  
 Email Address: [info@vdesigncad.co.uk](mailto:info@vdesigncad.co.uk)  
 Tel : +44 20 3488 4890  
 Mobile: +44 7312015617

IMPORTANT NOTES:  
 Dimensions to be verified on site  
 DO NOT SCALE FROM THIS DRAWING.  
 Any areas indicated on this drawing are for guidance only.  
 No responsibility is taken for their accuracy.

This drawing is the property of **V-DESIGN CAD Services Ltd**. Copyright is reserved by them and the drawing is issued on the condition that it is not copied, reproduced, retained or disclosed to any unauthorized person, either wholly or in part without the consent in writing of **V-DESIGN CAD Services Ltd**.

19 Clevedon Gardens,  
 Hayes  
 UB3 1RD


LEGENDS:

EXISTING:	PROPOSED:
Existing Wall	Cavity Wall
Internal Wall	Internal Wall
Site Boundary	Site Boundary
Windows	Windows
Doors	Doors

Drawing Title:  
 Proposed Outbuilding Plan and Elevations  
 Scale: 1:50 Paper Size: A3

REVISION/ COMMENTS :		
No:	Comments:	Date:

Drawn By: VG  
 Job Ref: 24125V  
 Date: Nov 2024  
 Drawing No. PL - 02

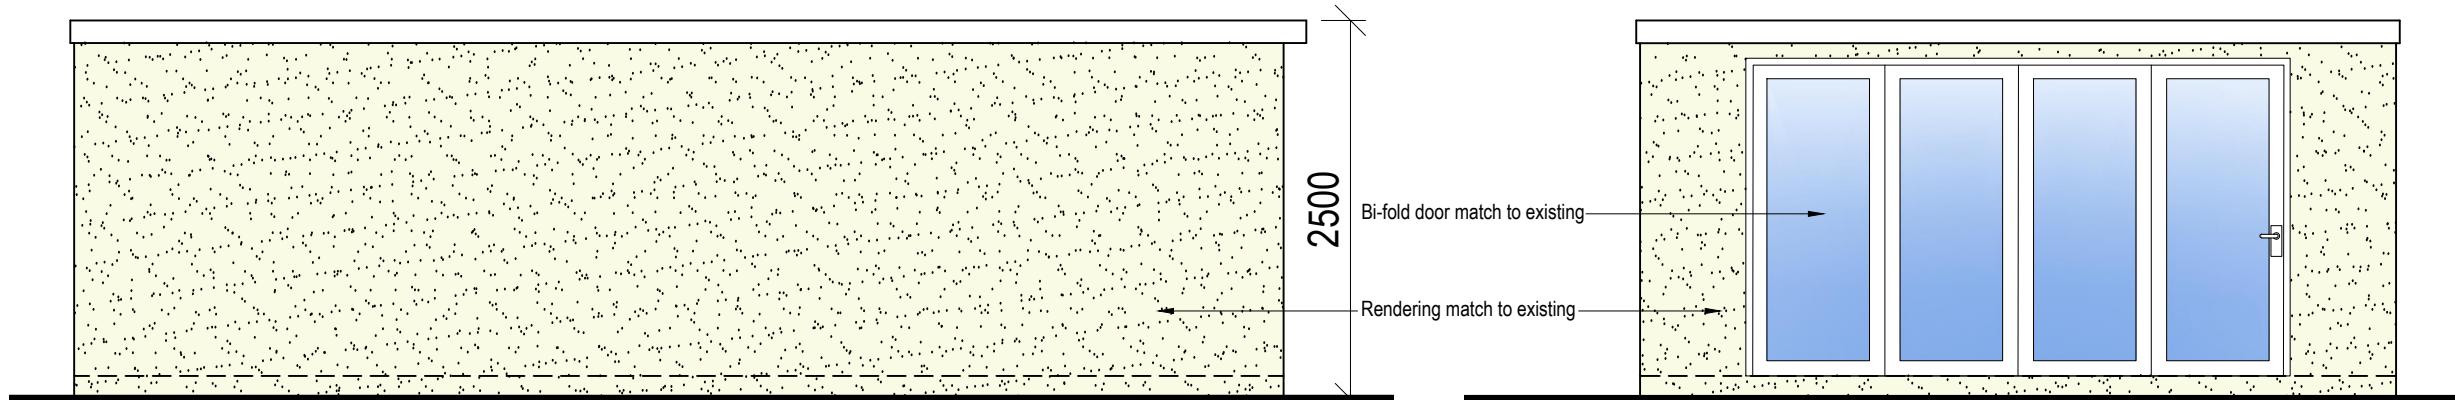

Side Elevation


0 1 2 3 4 5  
 metres 1:100 scale

Front Elevation

0 1 2 3 4 5  
 metres 1:100 scale


Obscured Upvc glass window

Rendering match to existing

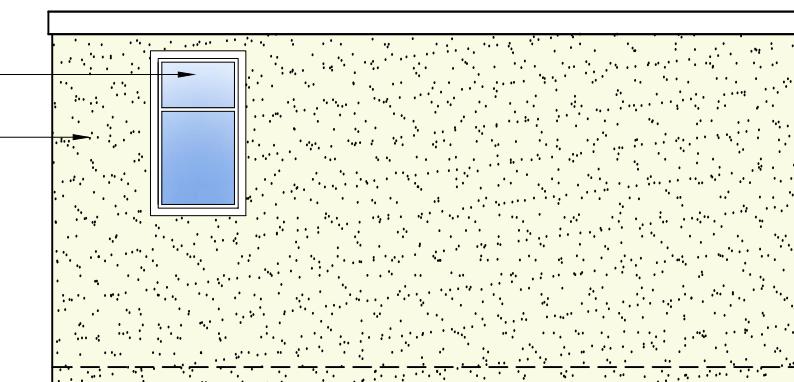

Rear Elevation

0 1 2 3 4 5  
 metres 1:100 scale

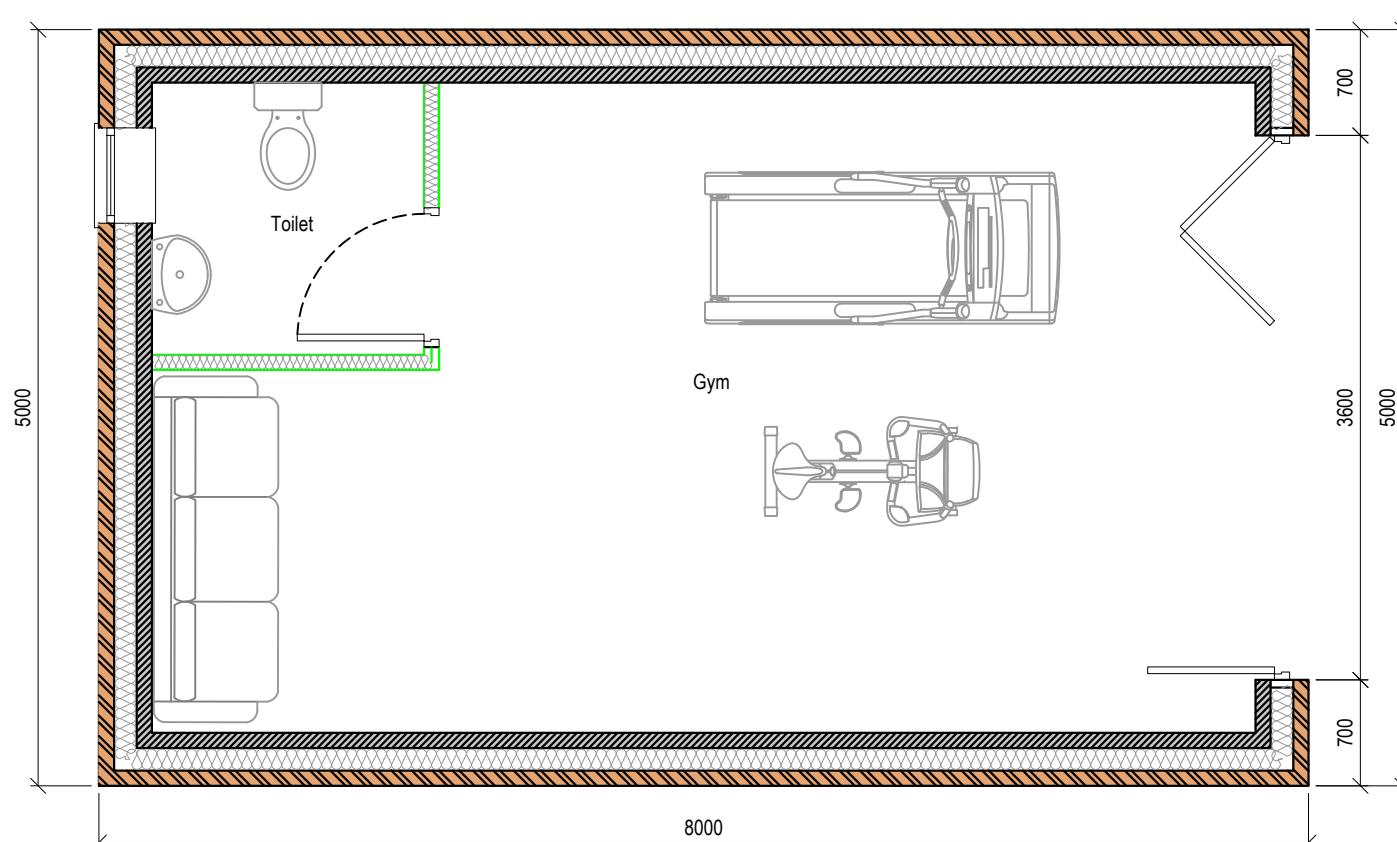

Proposed Outbuilding Plan

0 0.5 1.0 1.5 2.0 2.5  
 metres 1:50 scale

NOTE:

Site: 19 Clevedon Gardens, Hayes, UB3 1RD  
 Total Site Area: 165.69 m<sup>2</sup>

Existing Building Area- 29.47 sqm

Existing Extension Area- 21.18 sqm

50% Curtilage Area- 82.84 sqm

Remaining Area- 61.66 sqm